


APR 27, 2007 7:56 AM BAK  
 I:\A-5-CR003\CARM\801-07TAX\AIRPORT\SHEETS\R-303XS.DWG - STA. 17+17.50 TO STA. 17+35

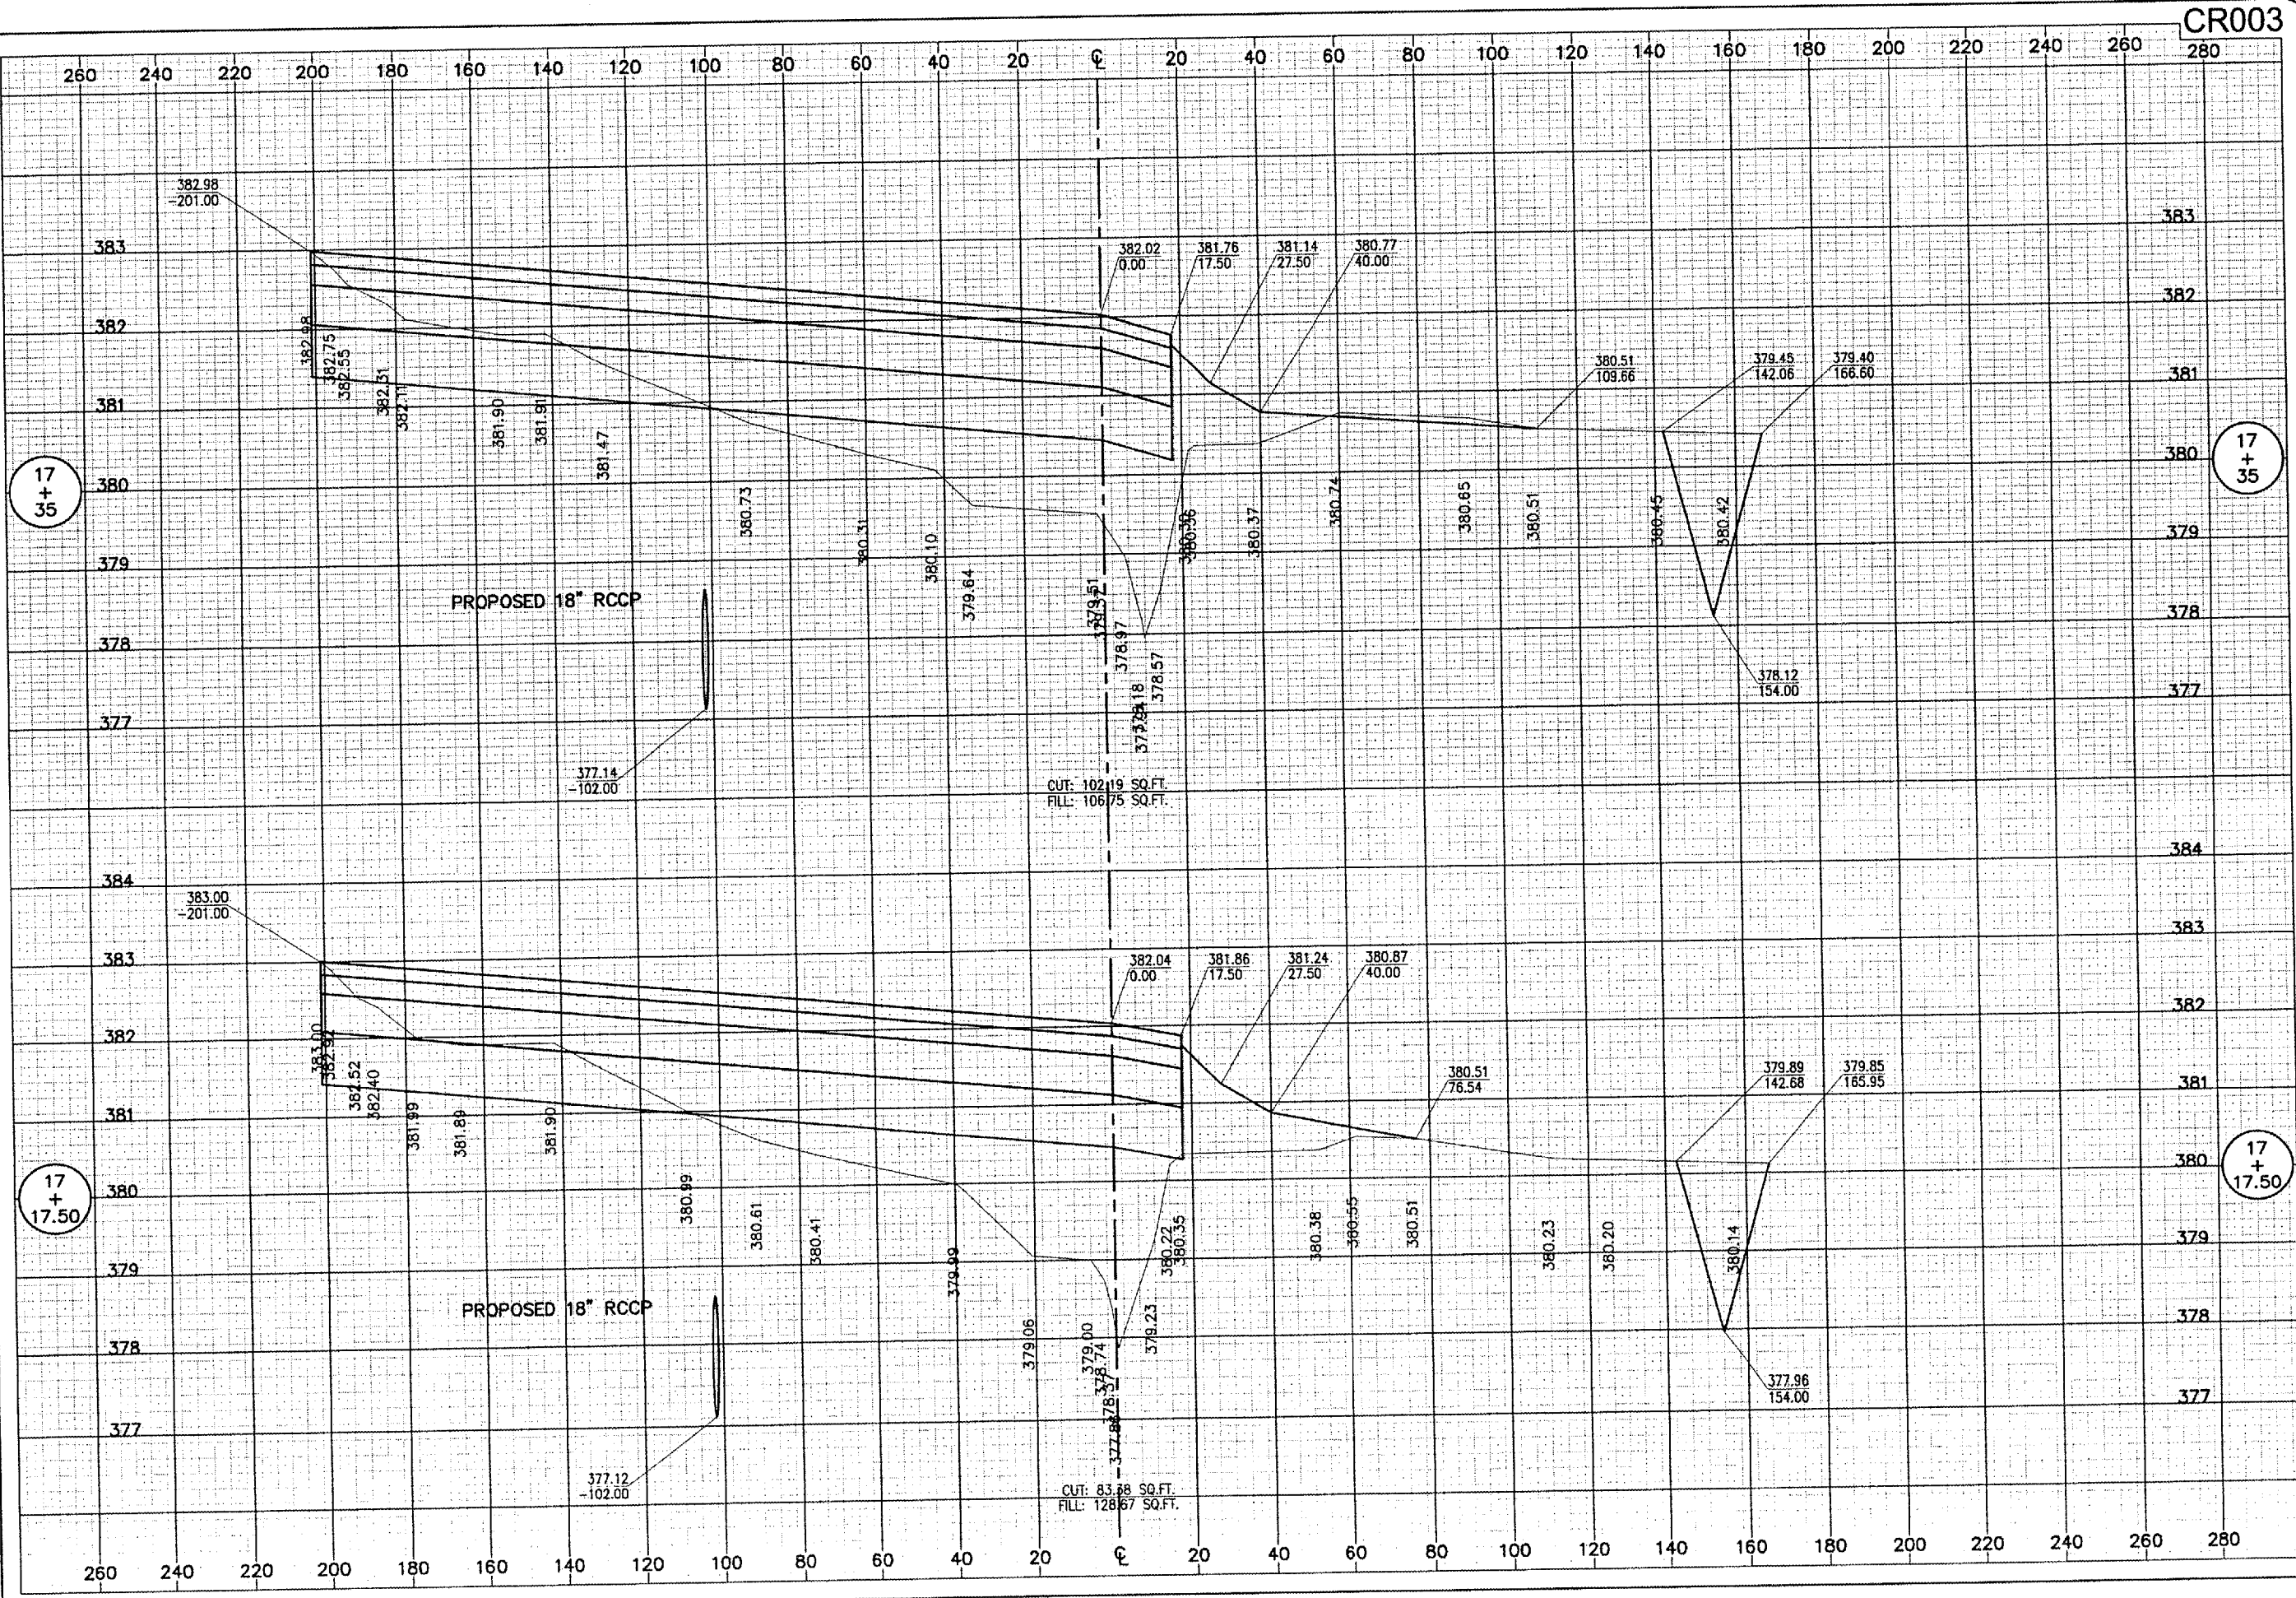

CR003

17  
+  
35

17  
+  
35

17  
+  
17.50

17  
+  
17.50

DATE	REVISION	BY

ILL. PROJ.: CUI-3683  
 A.I.P. PROJ.: 3-17-0109-B7  
**CARM MUNICIPAL AIRPORT**  
**CARM, ILLINOIS**

REF. Project No.: 801-07TAXD_0800 Filename: R-303XS.DWG Scale: 1"=20' Horiz., 1"=1' Vert. Date: 03/09/07	LAYOUT: SEP 03/09/07 DRAWN: CCC/ZSH 03/09/07 REVIEWED: CAH 03/27/07
---	---



Hanson Professional Services Inc.  
 1525 South Sixth Street  
 Springfield, Illinois 62703-2886  
 Offices Nationwide

**EXTEND PARTIAL**  
**PARALLEL TAXIWAY**  
**PROPOSED TAXIWAY 'A'**  
**CROSS-SECTIONS**  
 STA. 17+17.50 TO STA. 17+35

36