


APR 27, 2007 7:58 AM BAK  
 I:\AIRPORTS\CARM\301-07\XY\AIRPORT\SHETS\R-306XS.DWG - STA. 19+50 TO STA. 20+00

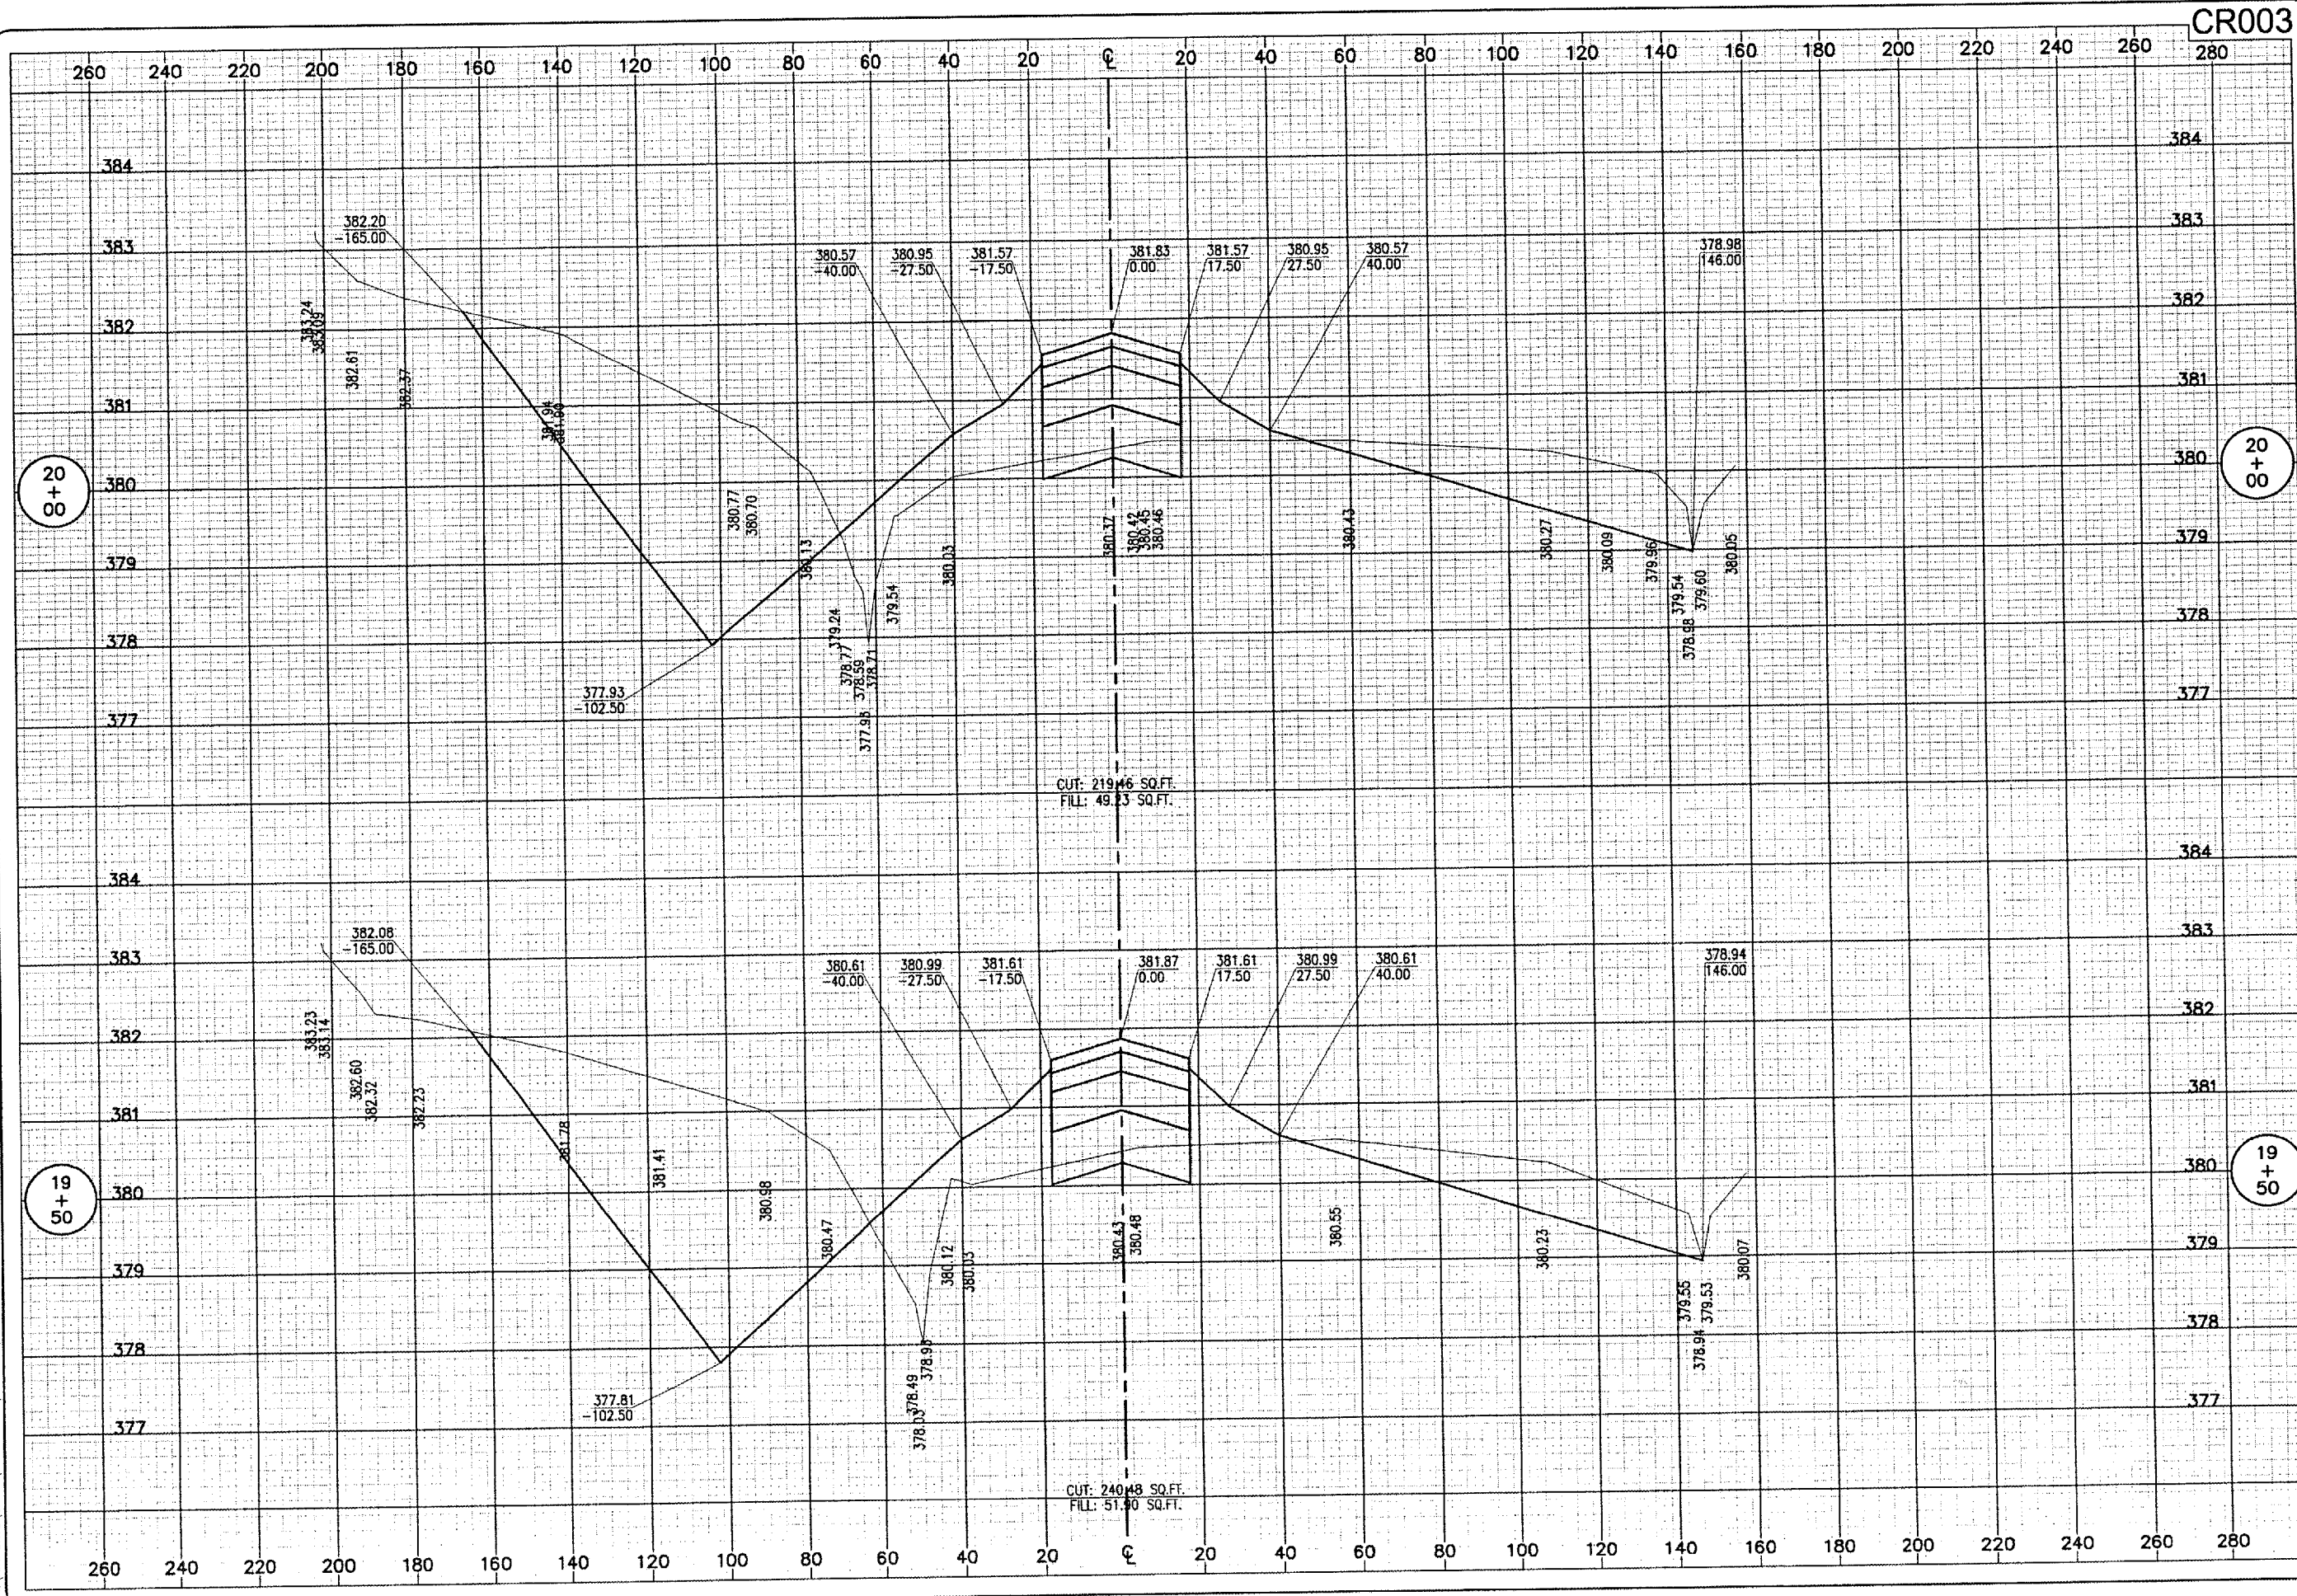

CR003

20 + 00

20 + 00

19 + 50


19 + 50

DATE	REVISION	BY

**CARM MUNICIPAL AIRPORT  
 CARM, ILLINOIS**

IL PROJ.: CUL-3863 A.I.P. PROJ.: 3-17-0109-B7

I.L. Project No. 801-0710YD 0800 Executive R-306XS.DWG Scale 1"=20' Horiz., 1"=1' Vert. Date 03/09/07	LAYOUT SEP 03/09/07 DRAWN CCC/TSH 03/09/07 REVIEWED CAH 03/27/07
--	--

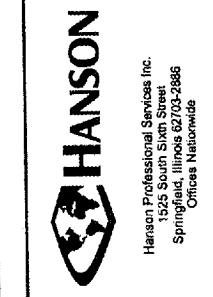

**EXTEND PARTIAL  
 PARALLEL TAXIWAY**

**PROPOSED TAXIWAY "A"  
 CROSS-SECTIONS**

STA. 19+50 TO STA. 20+00