


APR 27, 2007 8:00 AM BAK
 I:\AIRPORTS\CARMIL\01-07\TYX\AIRPORT\SHEETS\R-309XS.DWG - STA. 22+50 TO STA. 23+00

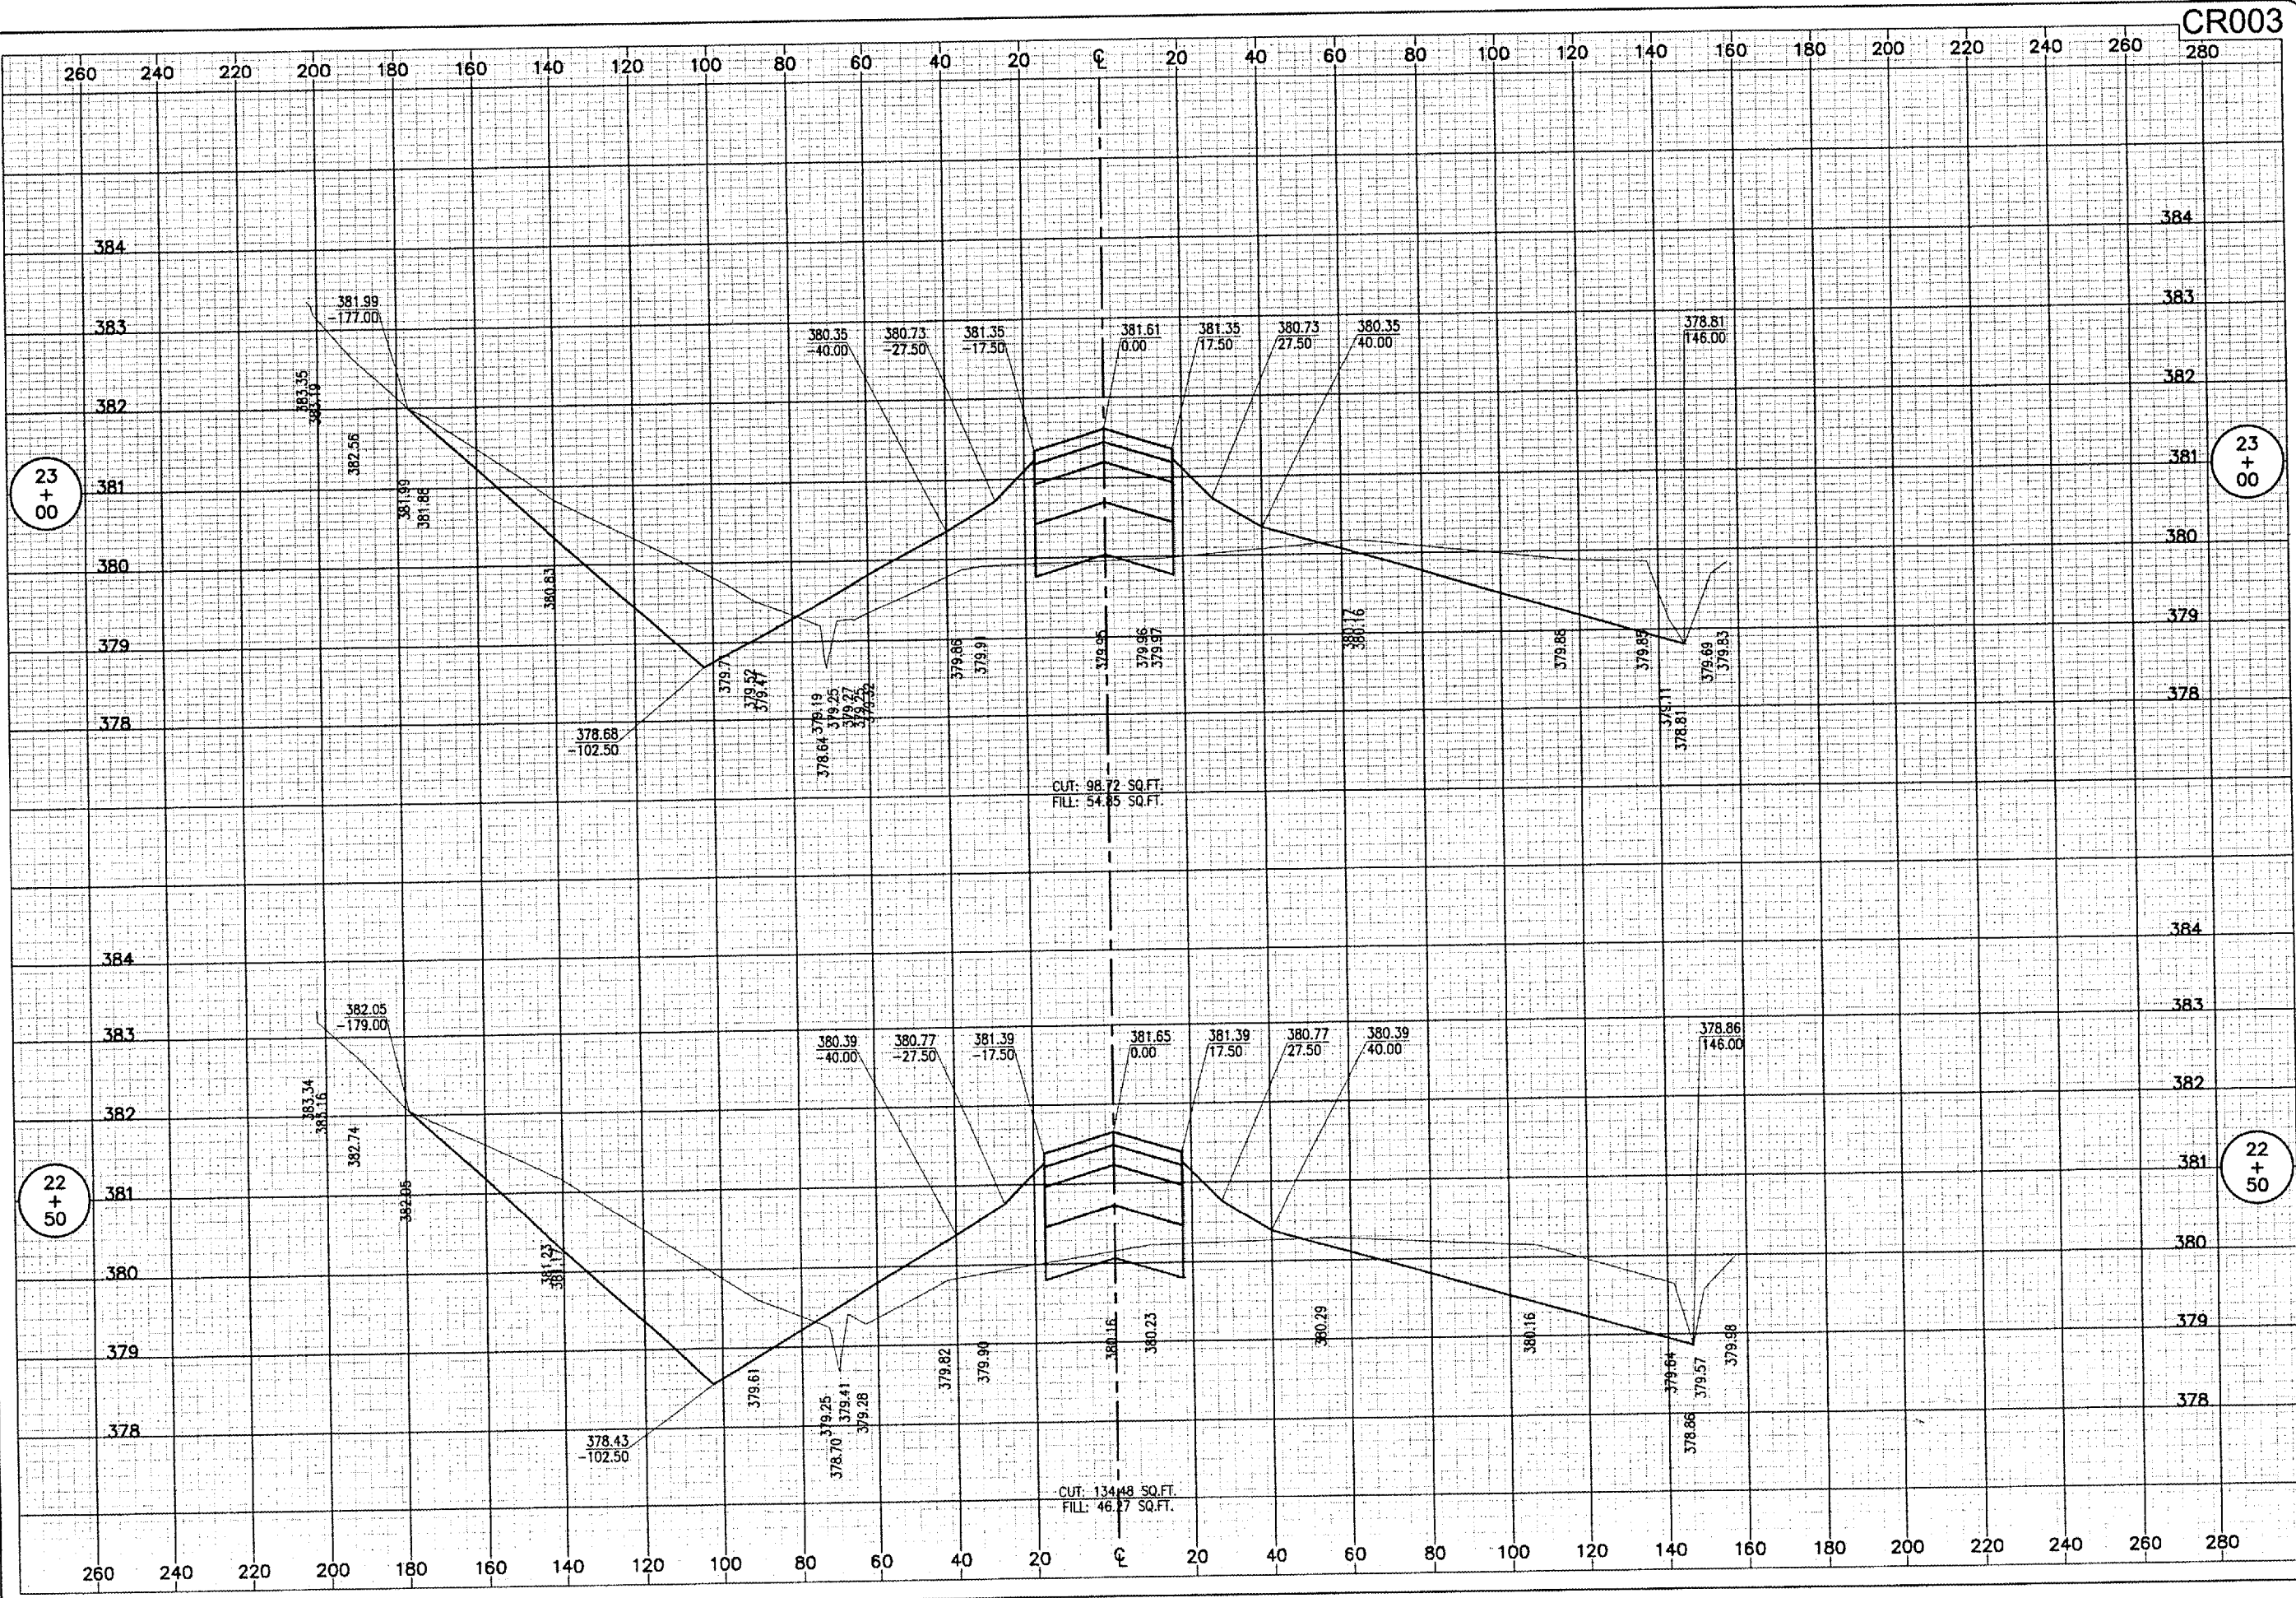

CR003

23
+
00

23
+
00


22
+
50

22
+
50

DATE	REVISION	BY

IL PROJ.: CUL-3683 A.I.P. PROJ.: 3-17-0109-B7
CARMIL MUNICIPAL AIRPORT
CARMIL, ILLINOIS

H&E Project No. 801-07TXD 0800 Filename R-309XS.DWG Scale 1"=20' Horiz., 1"=1' Vert. Date 03/09/07	LAYOUT SEP 03/09/07 DRAWN CCC/ZSH 03/09/07 REVIEWED CAH 03/27/07
---	--

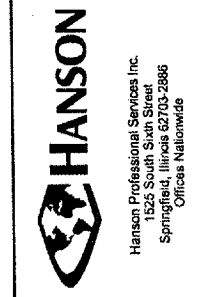

EXTEND PARTIAL PARALLEL TAXIWAY
PROPOSED TAXIWAY "A" CROSS-SECTIONS
 STA. 22+50 TO STA. 23+00

42