


APR 27, 2007 8:02 AM BAK  
 I:\AIRPORTS\CARM\801-07TAXI\AIRPORT\_SHEETS\R-313XS.DWG - Layout1

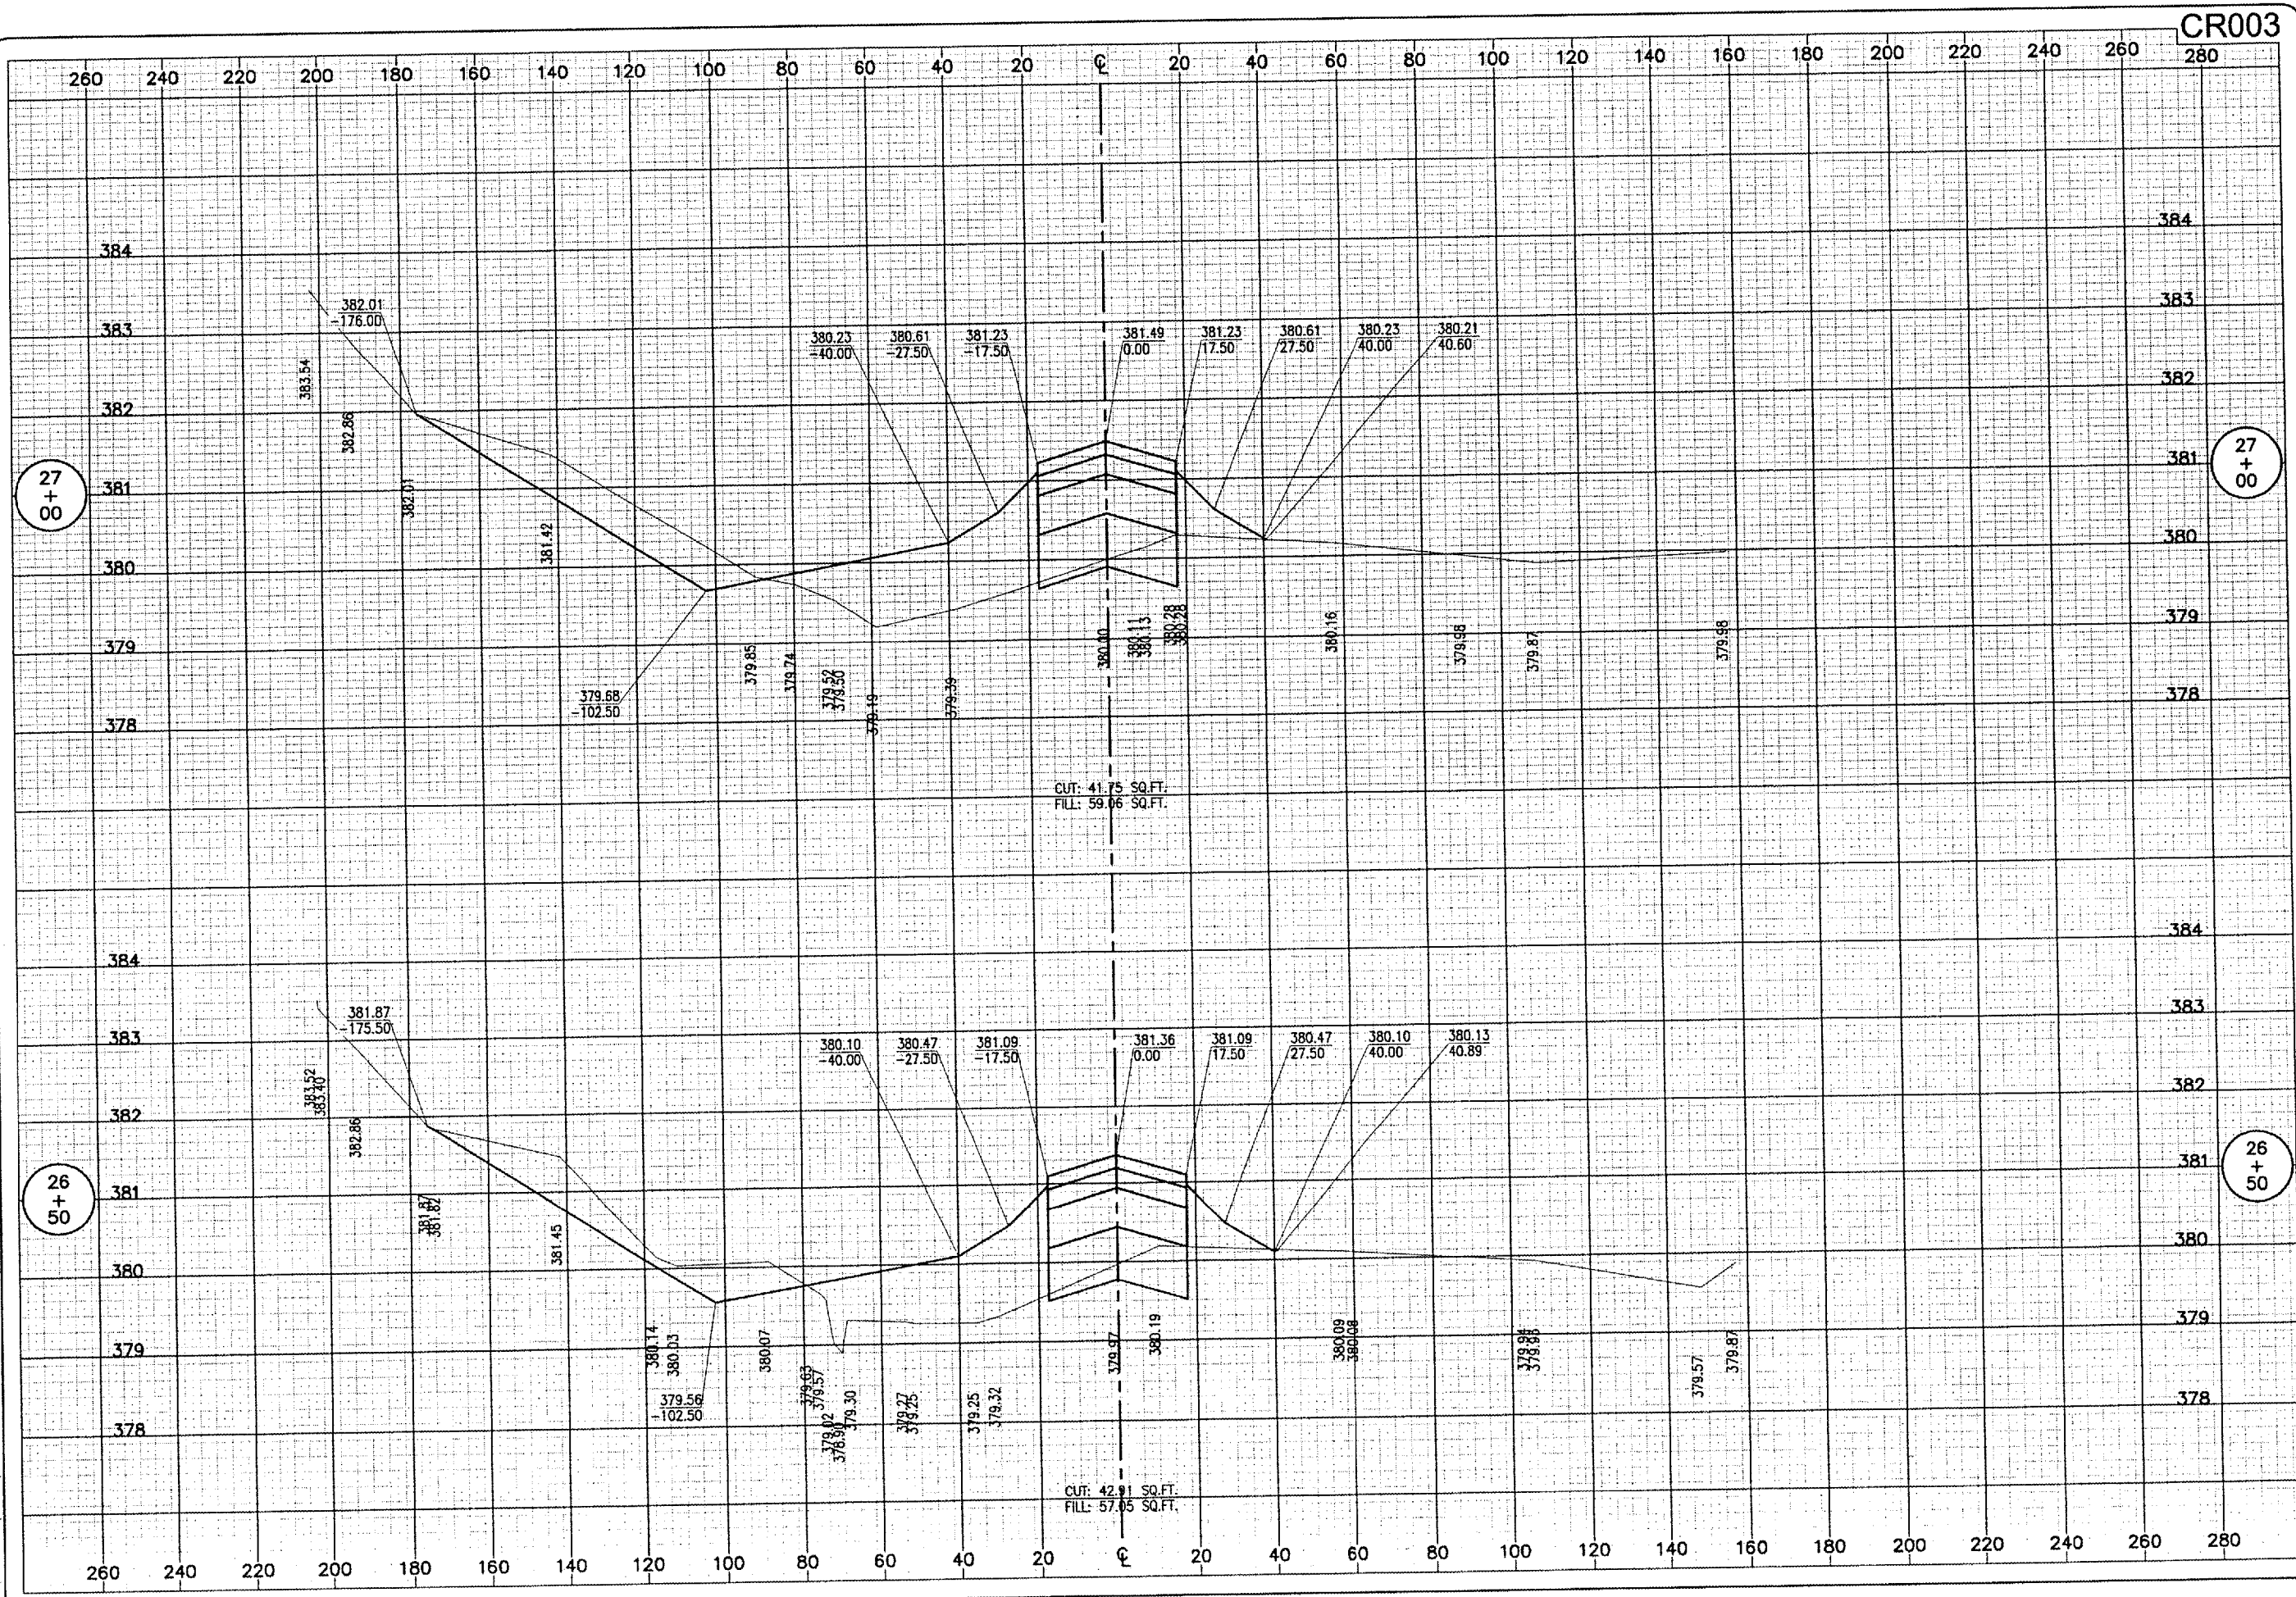

CR003

27  
+  
00

27  
+  
00

26  
+  
50

26  
+  
50


CUT: 41.75 SQ.FT.  
 FILL: 59.06 SQ.FT.

CUT: 42.91 SQ.FT.  
 FILL: 57.05 SQ.FT.

DATE	REVISION	BY

CARM MUNICIPAL AIRPORT  
 CARM, ILLINOIS  
 A.I.P. PROJ.: 3-17-0109-B7  
 I.L. PROJ.: CUL-3683

Project No.	801-07TAXI 0800
Filename	R-313XS.DWG
Scale	1"=20' Horiz. 1"=1' Vert.
Date	03/09/07
LAYOUT	SEP 03/09/07
DRAWN	CCC/ZSH 03/09/07
REVIEWED	CAH 03/27/07

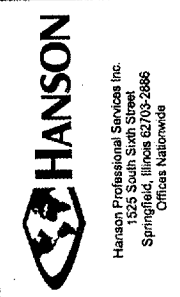

EXTEND PARTIAL  
 PARALLEL TAXIWAY  
 PROPOSED TAXIWAY "A"  
 CROSS-SECTIONS  
 STA. 26+50 TO STA. 27+00

46

46 of 55 sheets