


APR 27 2007 8:03 AM BAK  
 I:\AIRPORT\CAIRMI\801-07TX\AIRPORT SHEETS\R-31\XSDWG - STA. 27+50 TO STA. 28+00

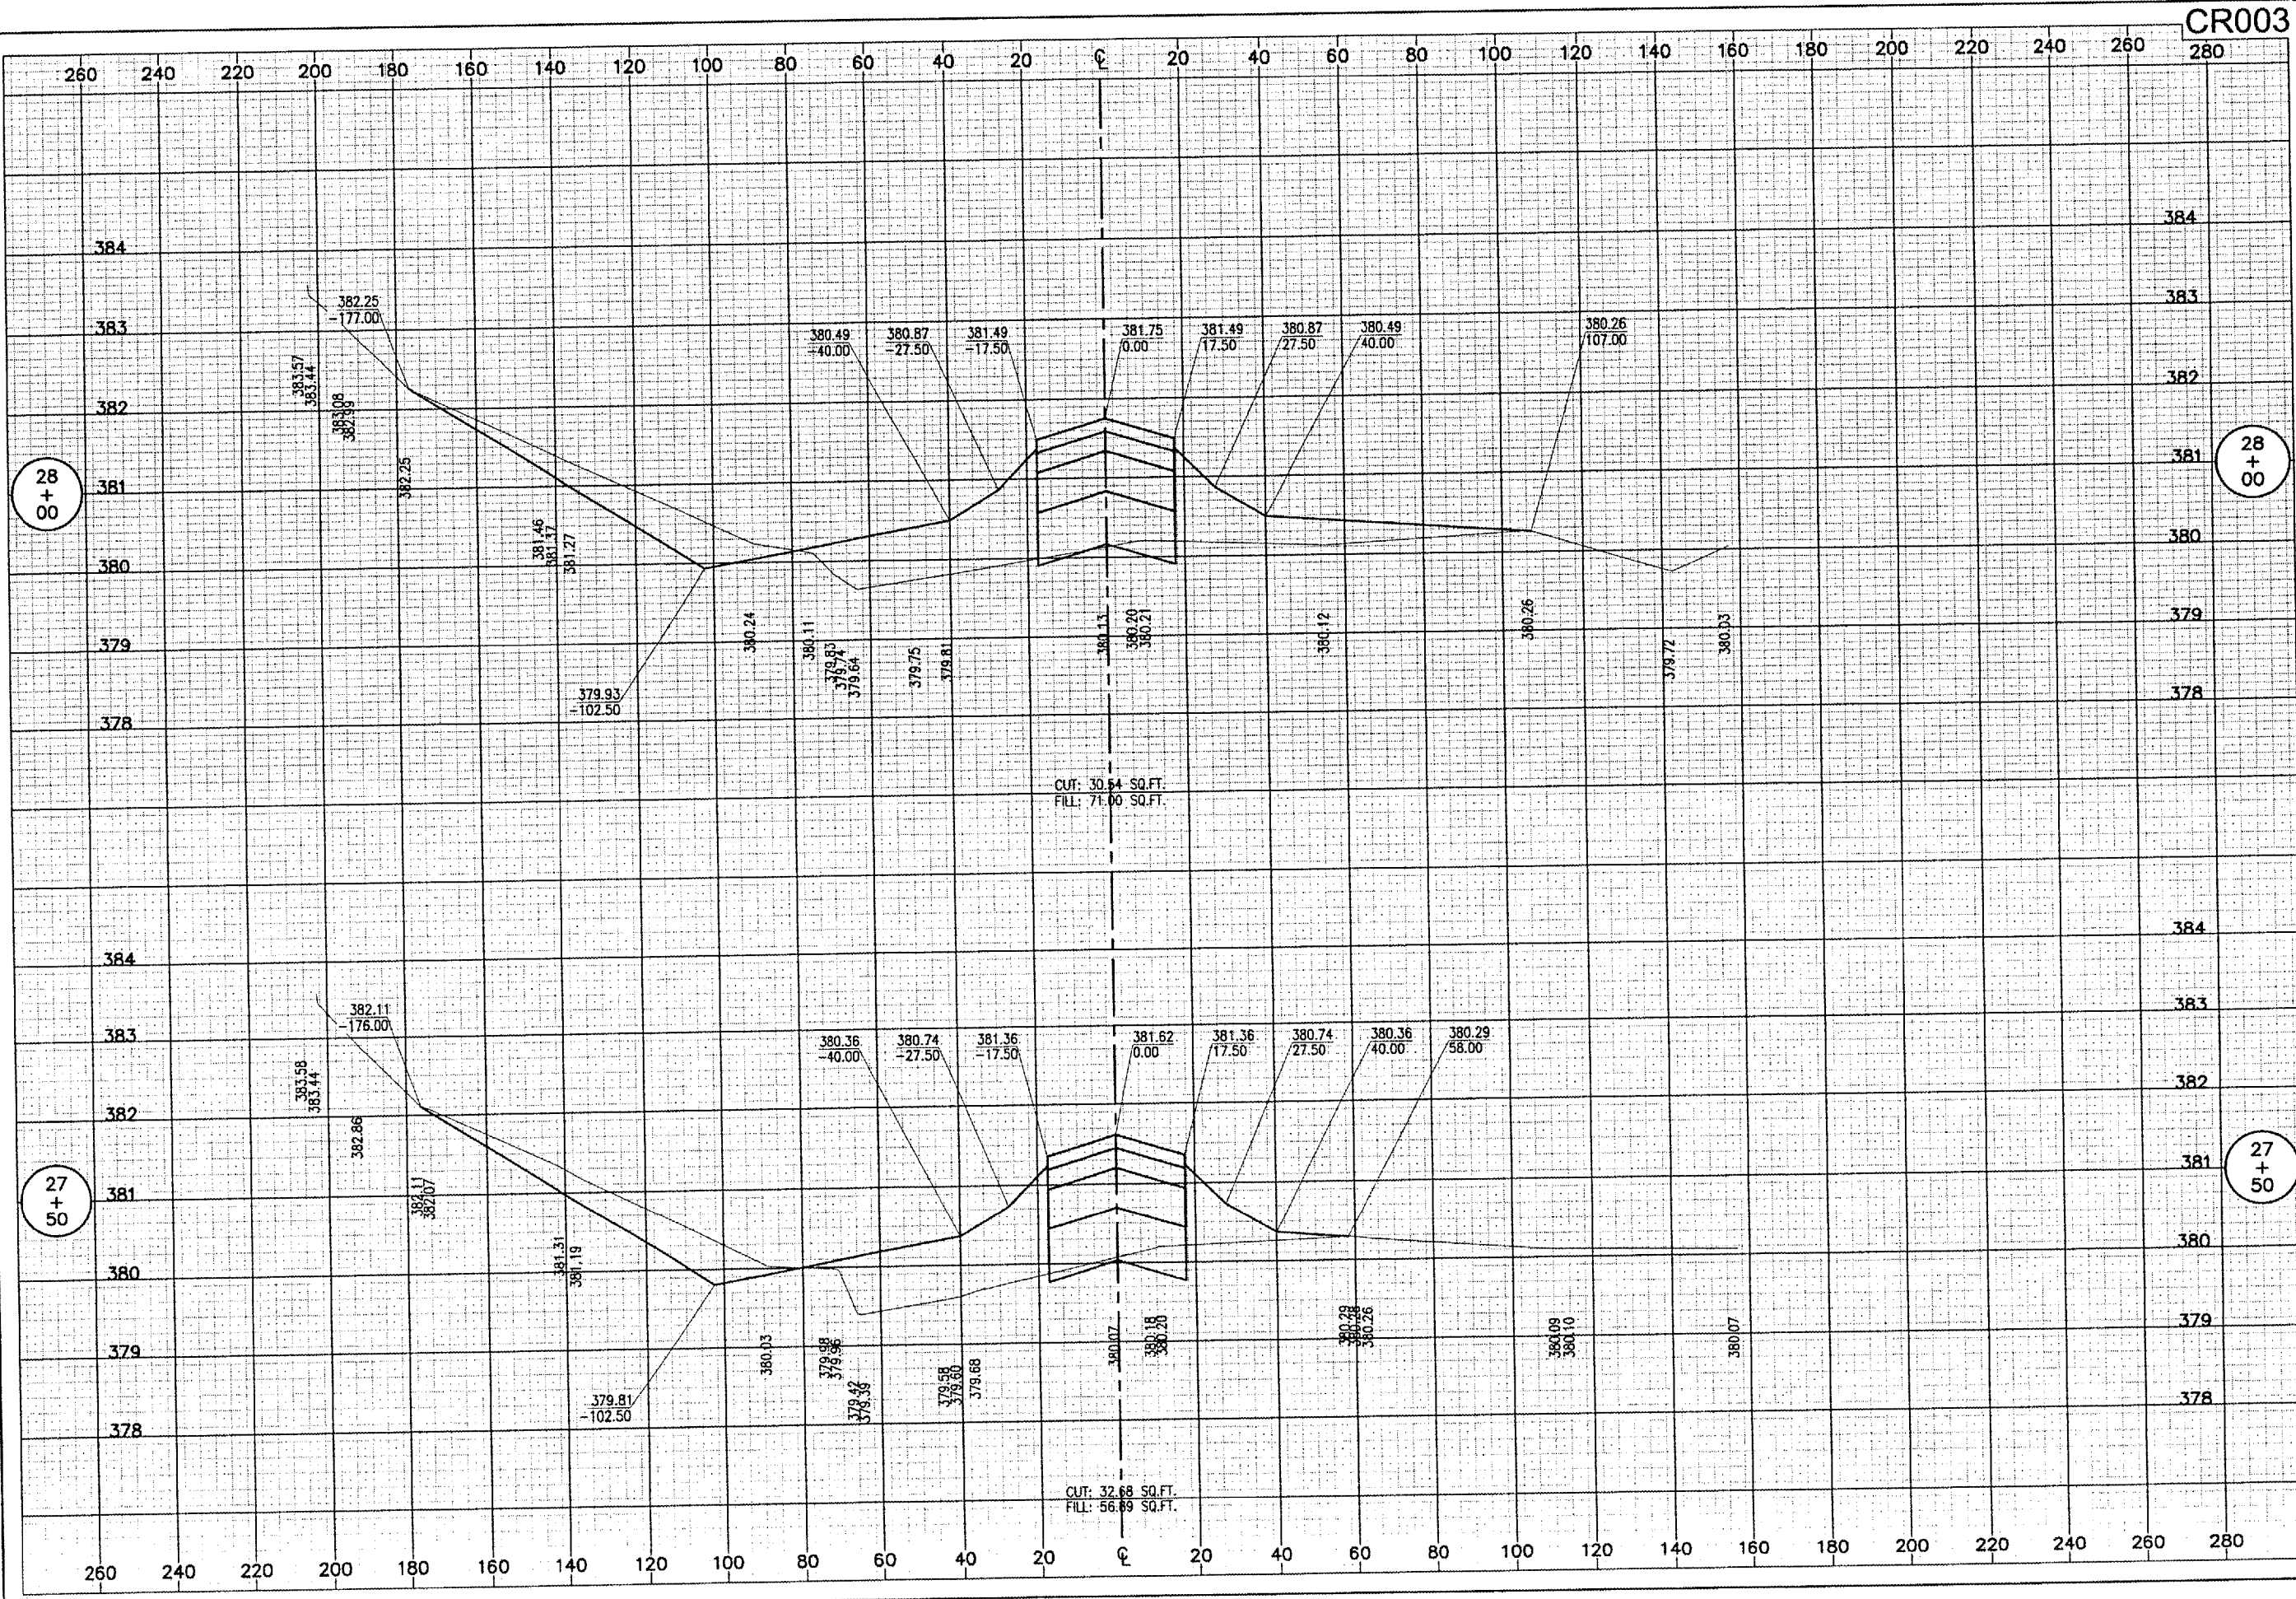


CR003

DATE	REVISION	BY

**CARMi MUNICIPAL AIRPORT**  
**CARMi, ILLINOIS**

IL PROJ.: CUL-3683 A.I.P. PROJ.: 3-17-0109-B7

HEL PROJECT No. 801-07TXD 0800	
Revision R-31XSDWG	
Scale 1"=20' Horiz. 1"=1' Vert.	
Date 03/09/07	
LAYOUT SEP 03/09/07	
DRAWN CCC/ZSH 03/09/07	
REVIEWED CAH 03/27/07	

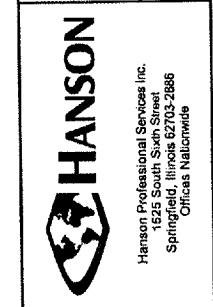

**EXTEND PARTIAL**  
**PARALLEL TAXIWAY**

**PROPOSED TAXIWAY "A"**  
**CROSS-SECTIONS**  
**STA. 27+50 TO STA. 28+00**