


APR 27, 2007 8:03 AM BAK
 I:\AIRPORTS\CARMI\801-07\TY\AIRPORT SHEETS\R-315XS.DWG - STA. 28+50 TO STA. 29+00

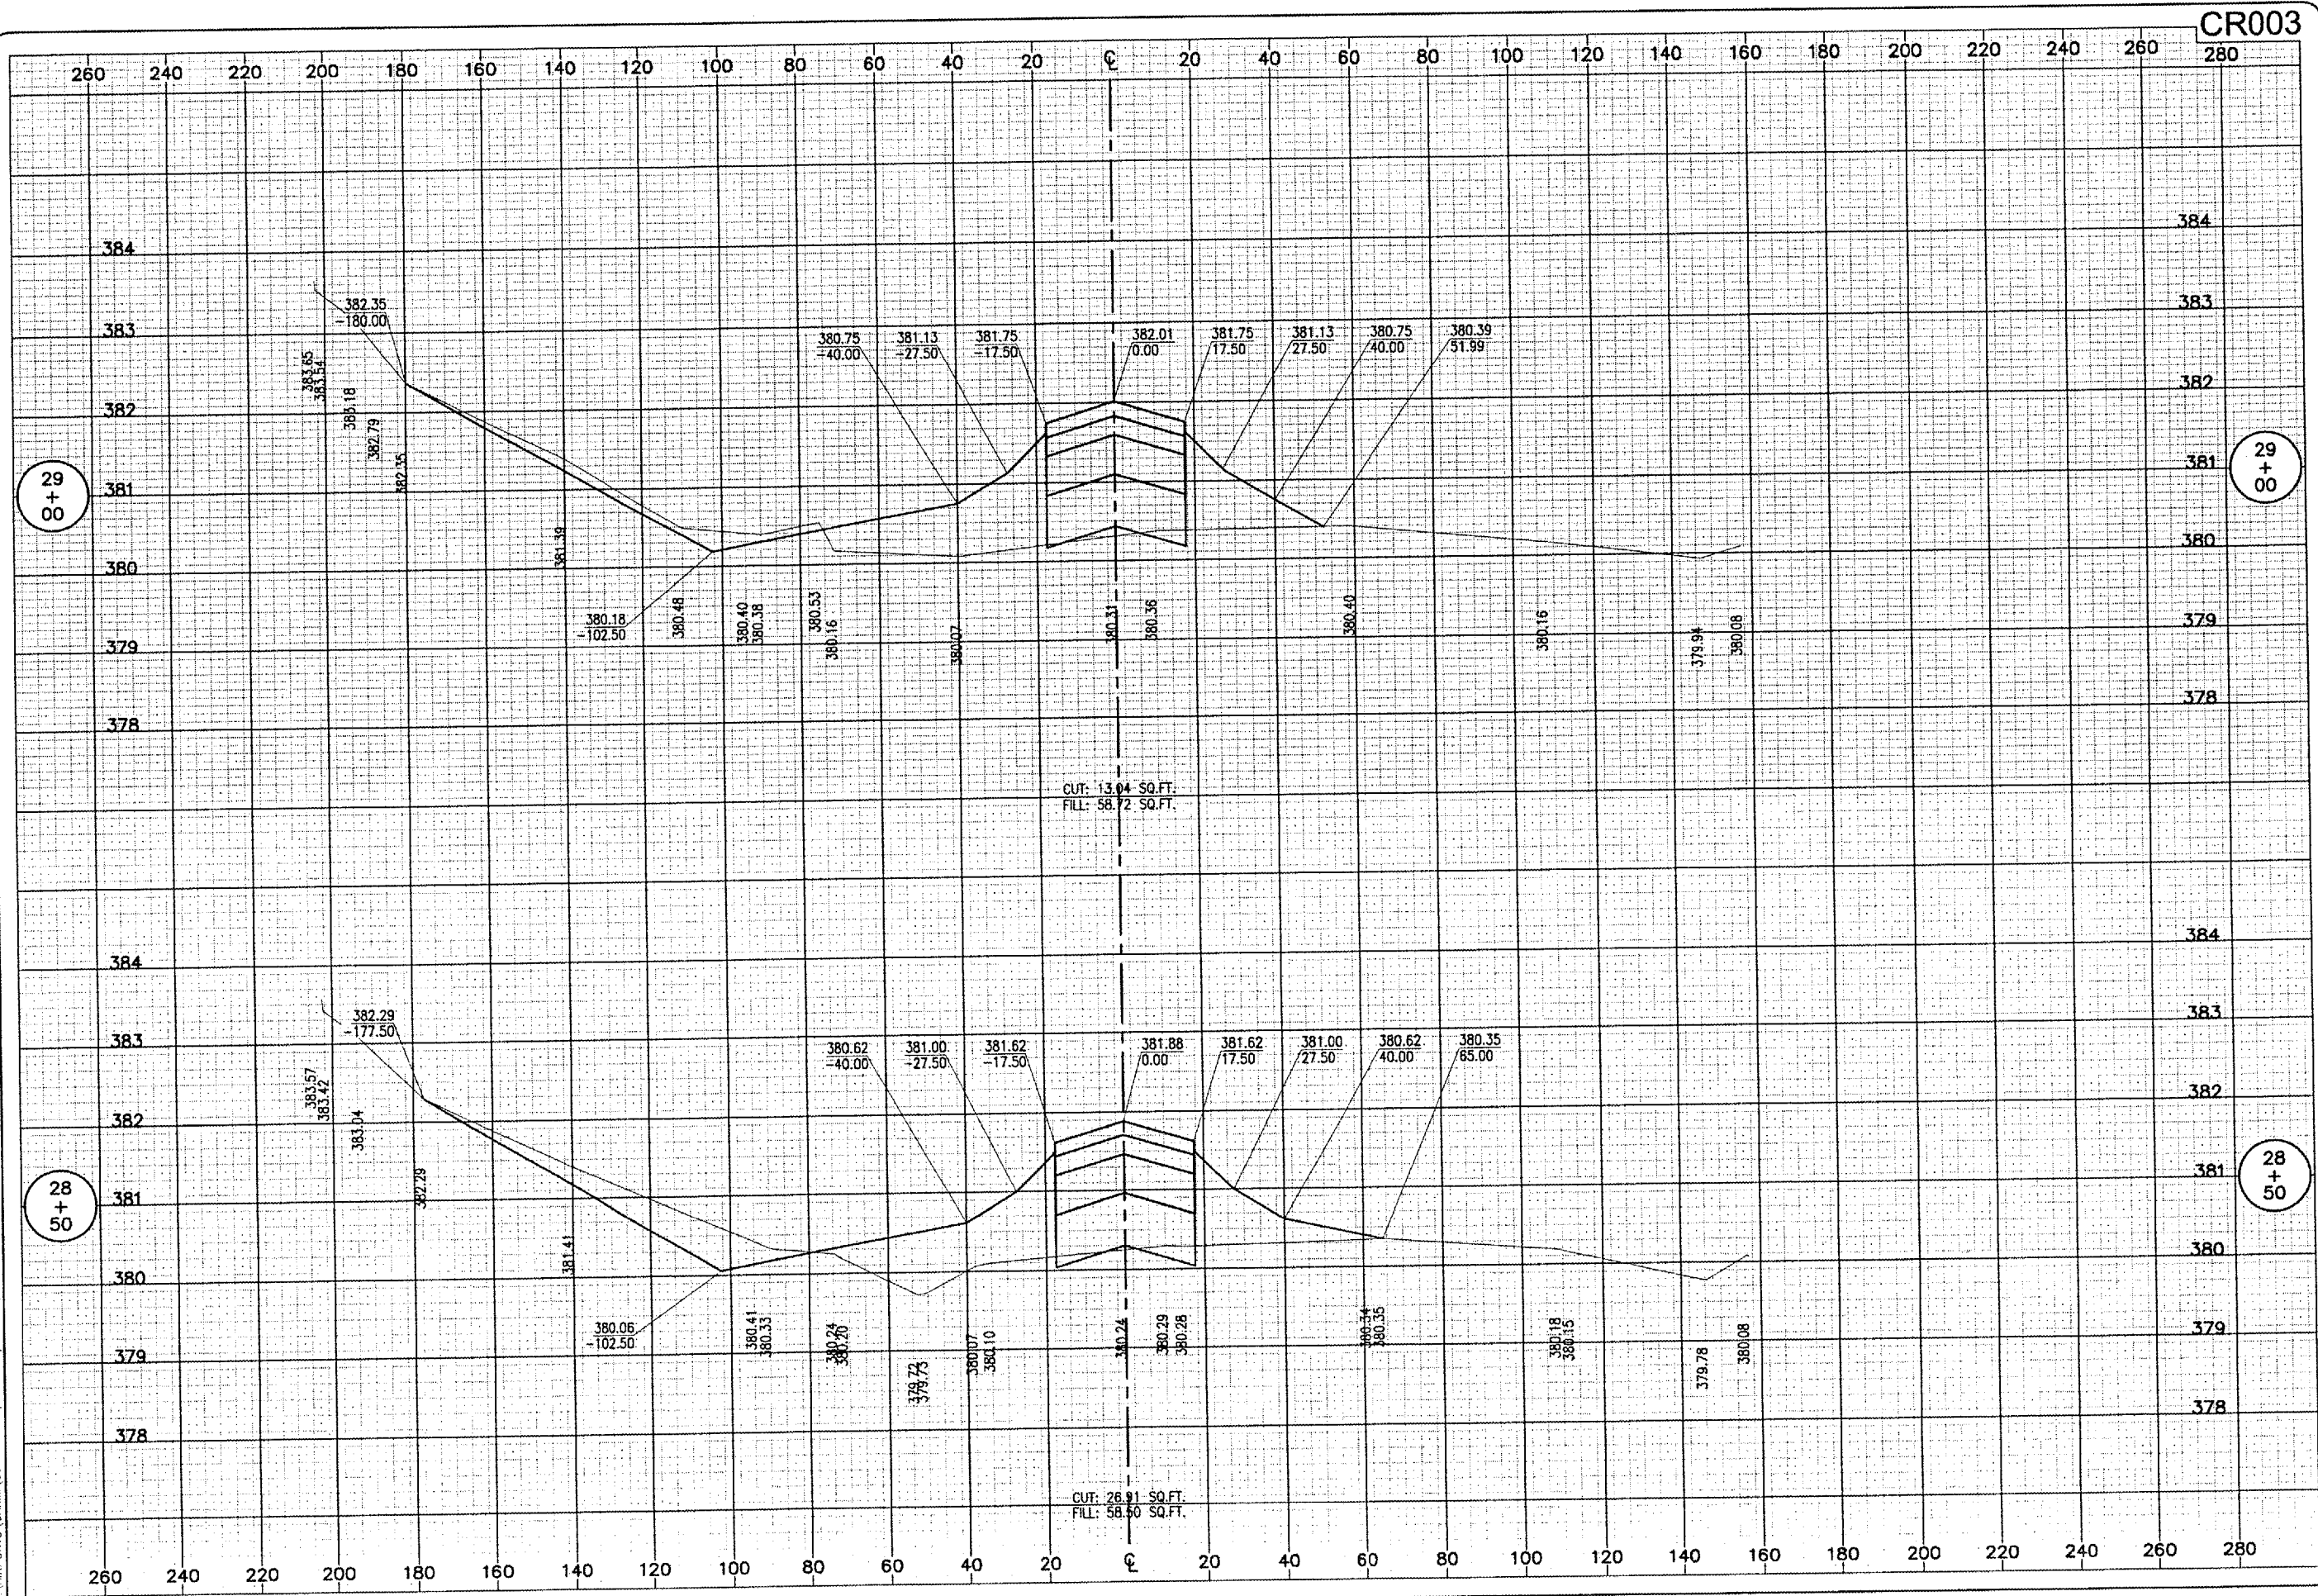

CR003

29
+
00

29
+
00

28
+
50

28
+
50

DATE	REVISION	BY

**CARMI MUNICIPAL AIRPORT
 CARMI, ILLINOIS**

ILL. PROJ.: CUL-3683 A.I.P. PROJ.: 3-17-0109-B7

REVIEWED	CAH	03/27/07

HANSON
 Professional Services Inc.
 1625 South Old Orchard Road
 Springfield, Illinois 62703-2886
 Office: Natick, MA

**EXTEND PARTIAL
 PARALLEL TAXIWAY
 PROPOSED TAXIWAY "A"
 CROSS-SECTIONS
 STA. 28+50 TO STA. 29+00**

48

48 of 55 sheets