


APR 30, 2007 3:35 PM CCC
 C:\AIRPORTS\CARMI\901-071XY\AIRPORT\SHEETS\R-317XS.DWG - STA 30+50 TO STA. 31+00

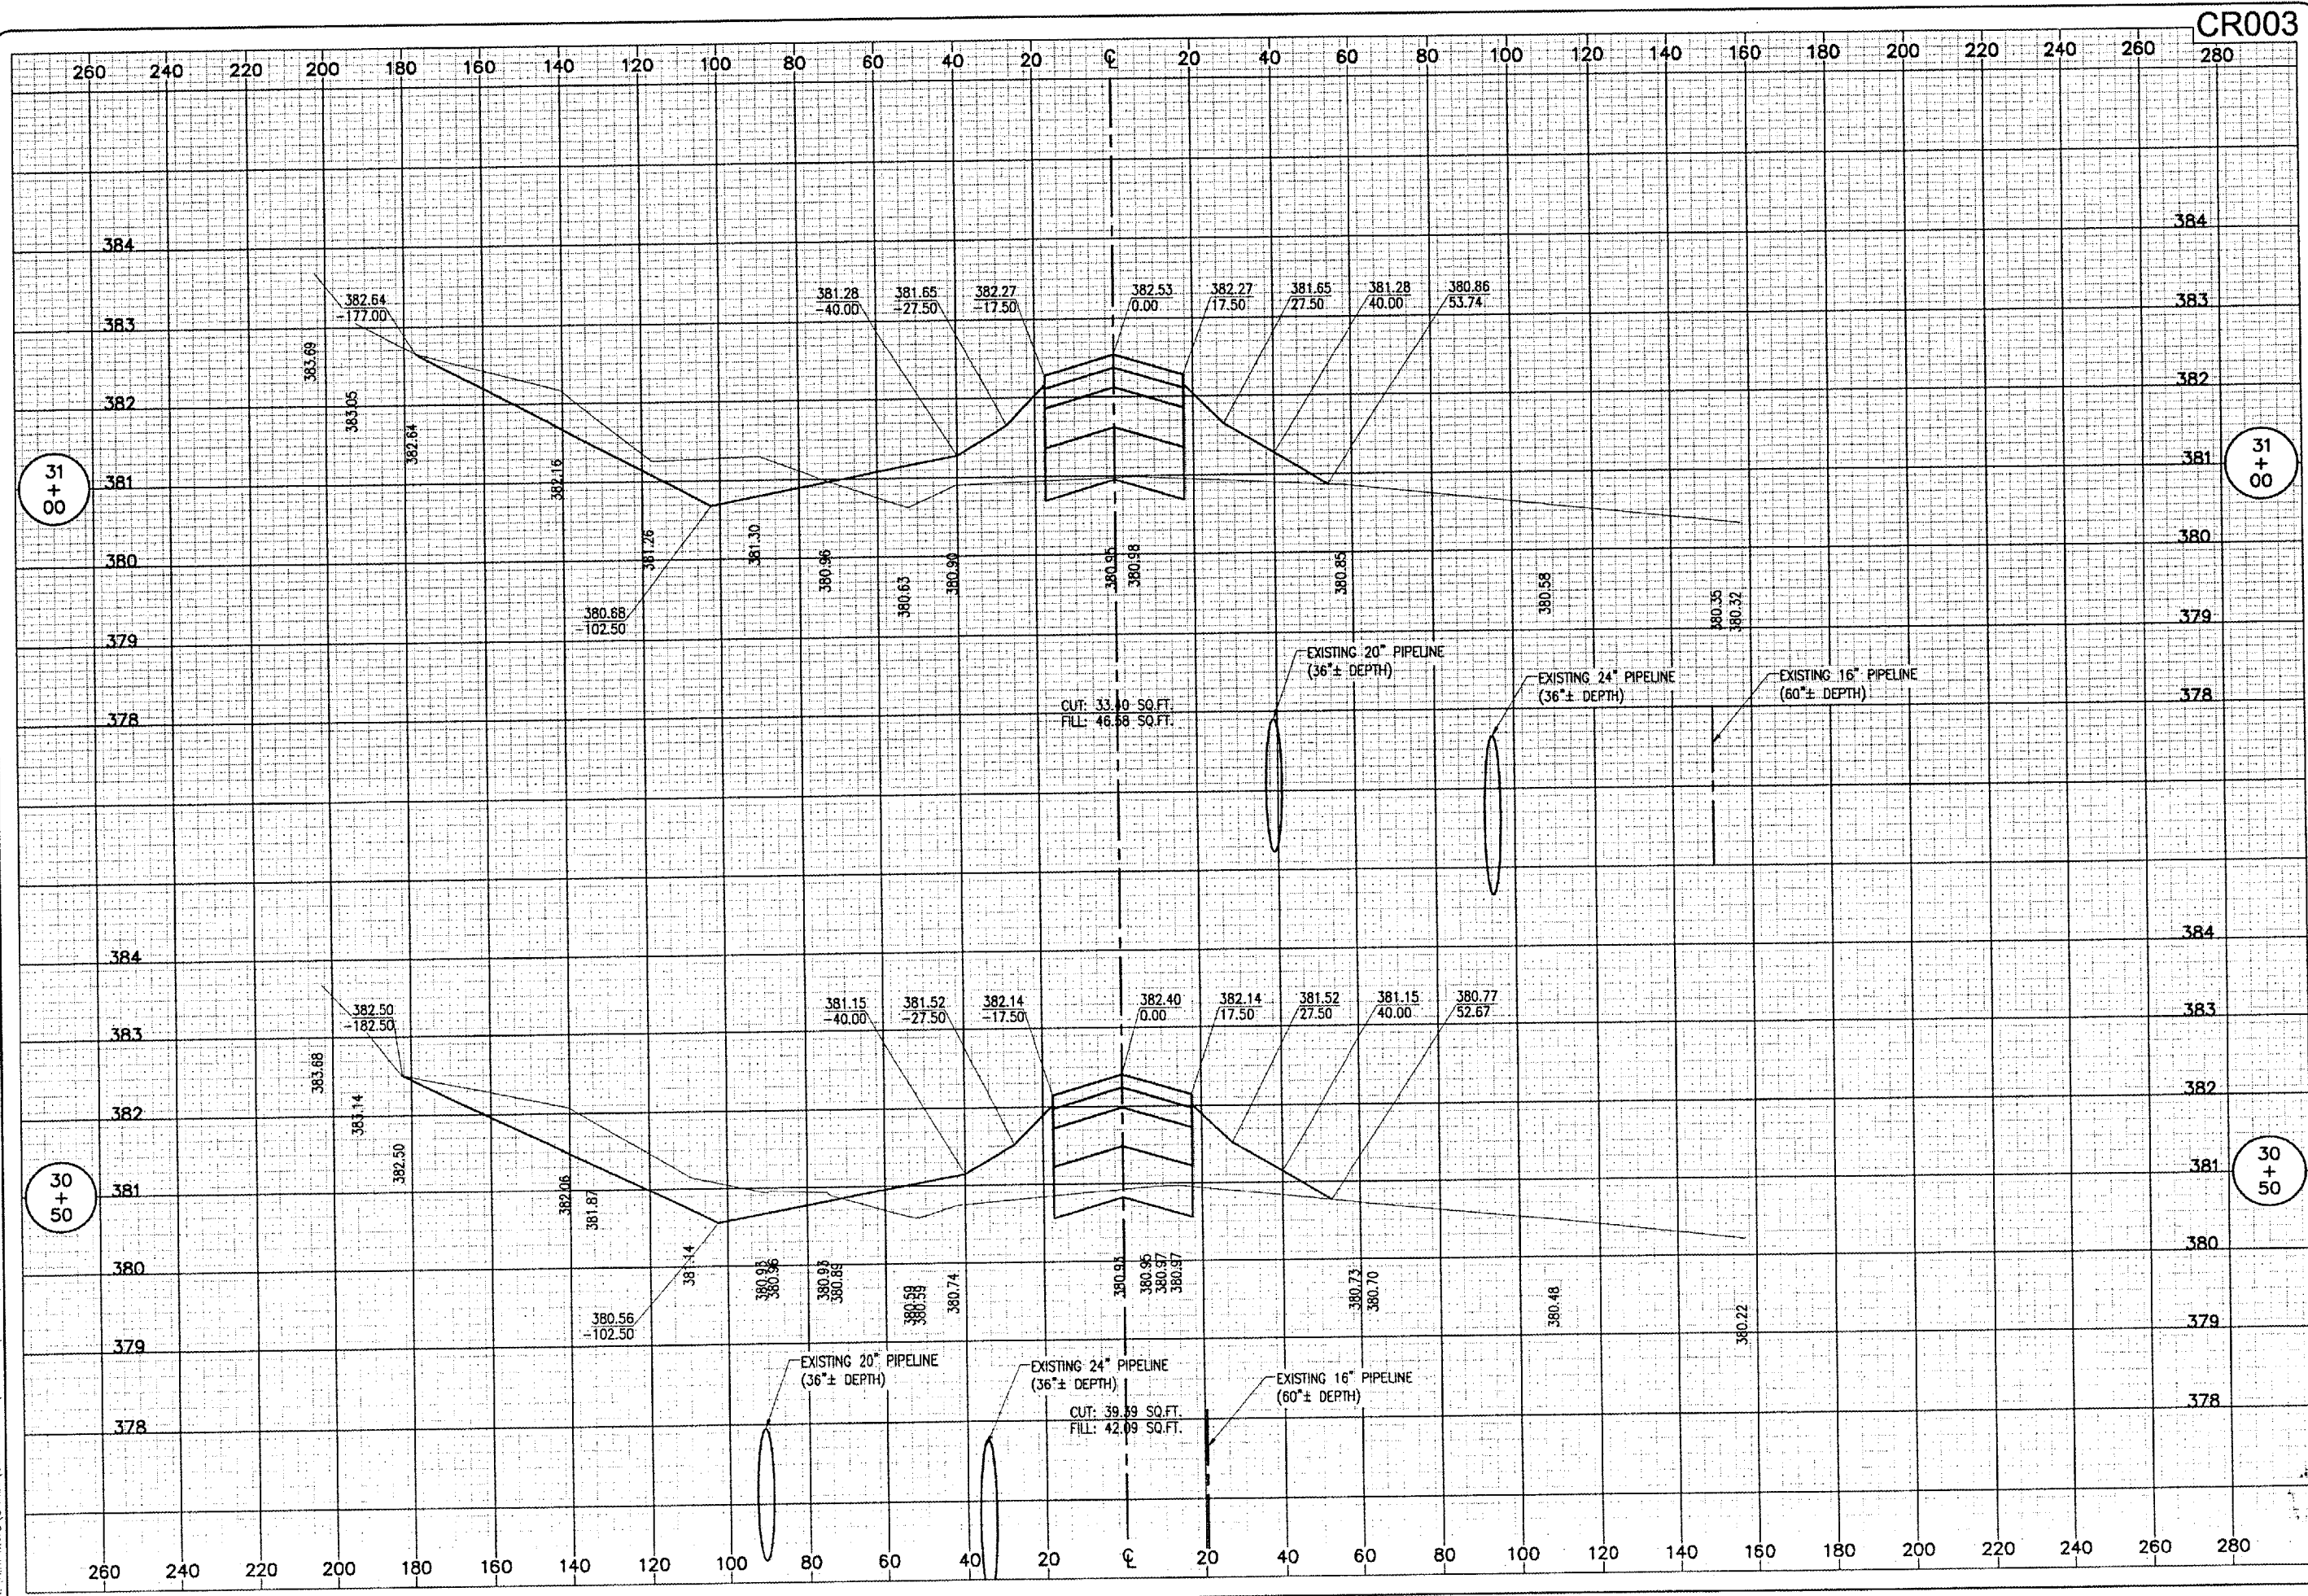

CR003

DATE	REVISION	BY

CARMI MUNICIPAL AIRPORT
CARMI, ILLINOIS

ILL. PROJ.: CUJ-3683 A.I.P. PROJ.: 3-17-0109-B7

REL. FIGURE	NO.	DATE
801-071XYD	0600	03/09/07
R-317XS	DWG	03/09/07
SCALE	1" = 20' Horiz., 1" = 1' Vert.	03/09/07
DATE	03/09/07	03/27/07



EXTEND PARTIAL PARALLEL TAXIWAY

PROPOSED TAXIWAY 'A'
 CROSS-SECTIONS
 STA. 30+50 TO STA. 31+00