


APR 27, 2007 8:07 AM BAK
 P:\AIRPORTS\CARM\1801-07\TX\AIRPORT\SHEETS\R-321XS.DWG - STA. 34+50 TO STA. 35+00

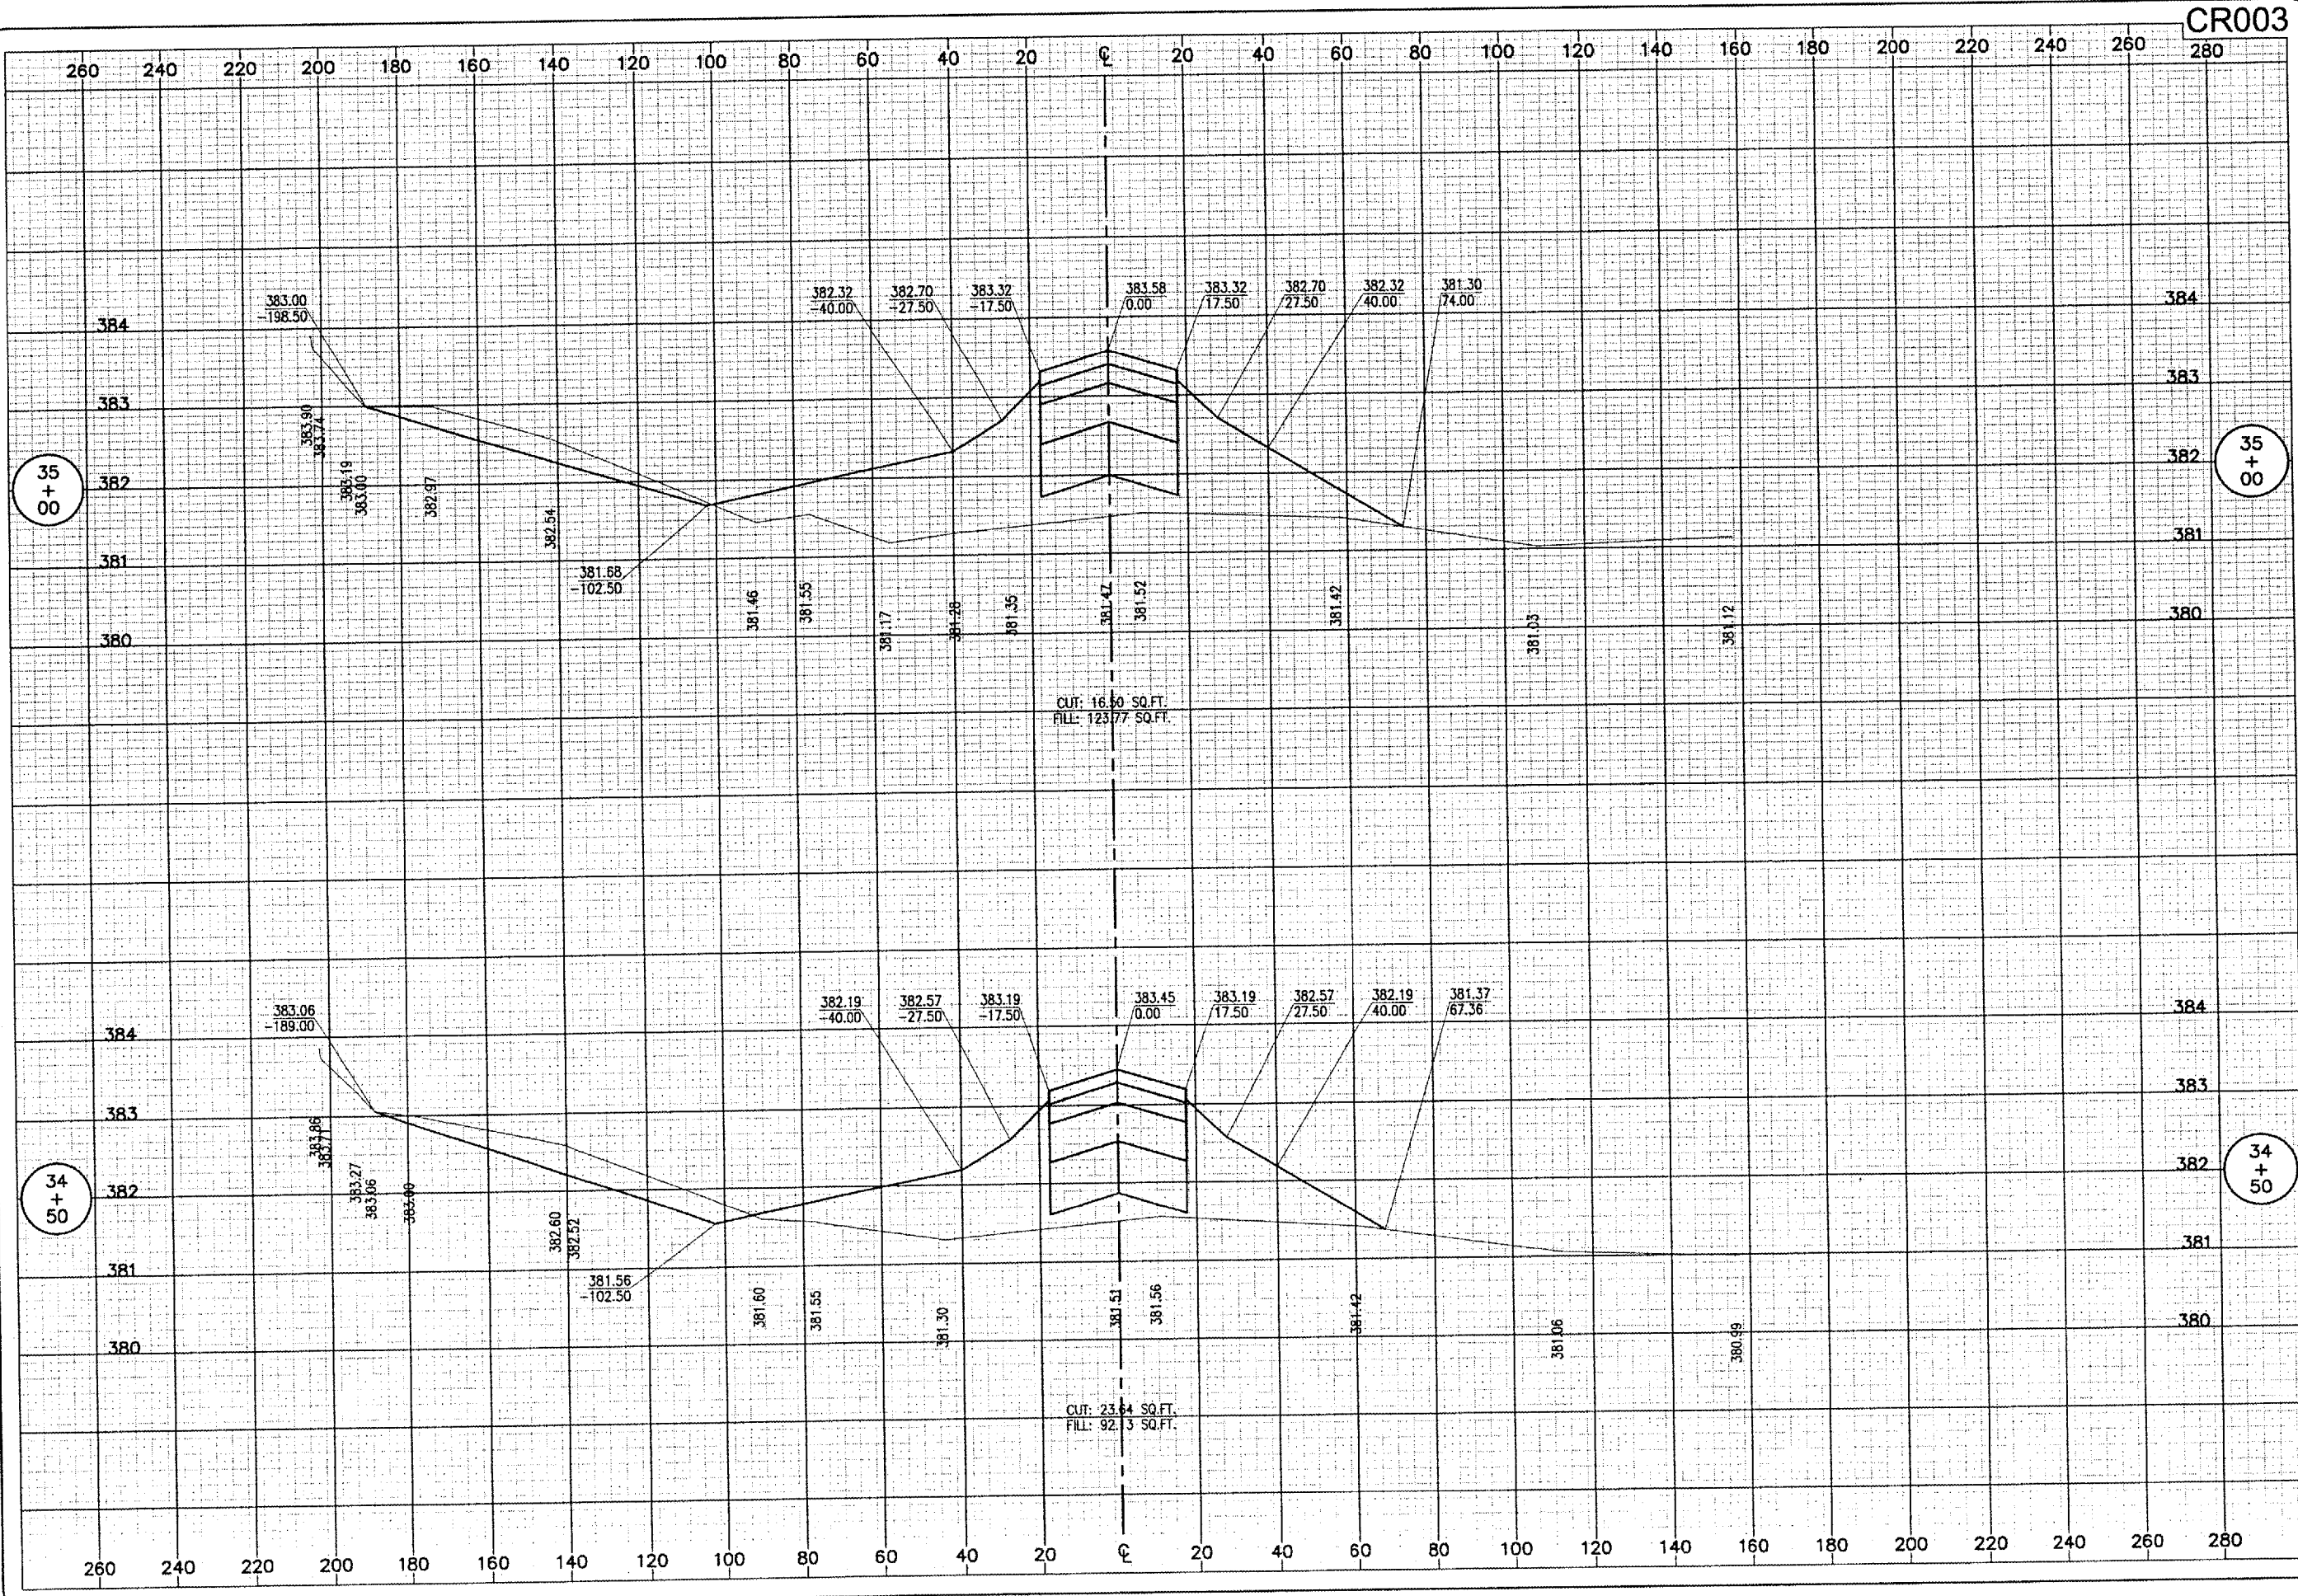

CR003

DATE	REVISION	BY

**CARMİ MUNICIPAL AIRPORT
 CARMİ, ILLINOIS**

IL PROJ.: CUL-3683 A.I.P. PROJ.: 3-17-0109-87

DATE	REVIEWED	BY
03/09/07	CAH	
03/09/07	CCC/ZSH	
03/09/07	SEP	

I&E Project No. 801-07\TX00 0800
 Filename: R-321XS.DWG
 Scale: 1" = 20' Horiz., 1" = 1' Vert.
 Date: 03/09/07



Hanson Professional Services Inc.
 1525 South Sixth Street
 Springfield, Illinois 62705-2686
 Offices Nationwide

**EXTEND PARTIAL
 PARALLEL TAXIWAY**
 PROPOSED TAXIWAY "A"
 CROSS-SECTIONS
 STA. 34+50 TO STA. 35+00