
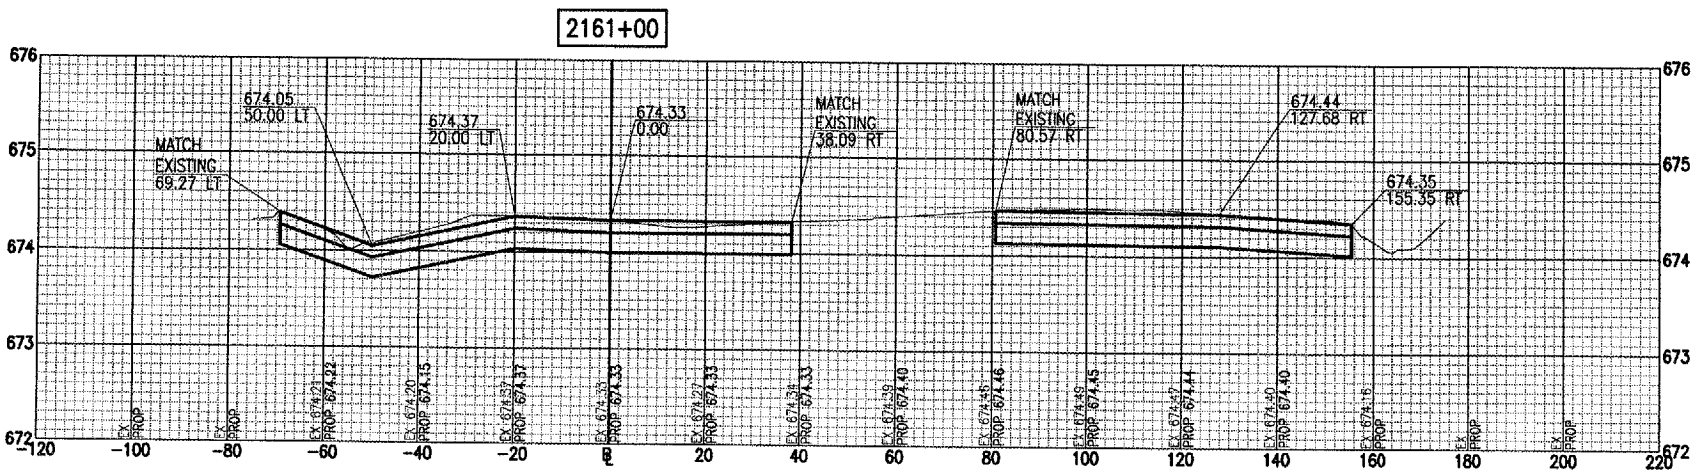
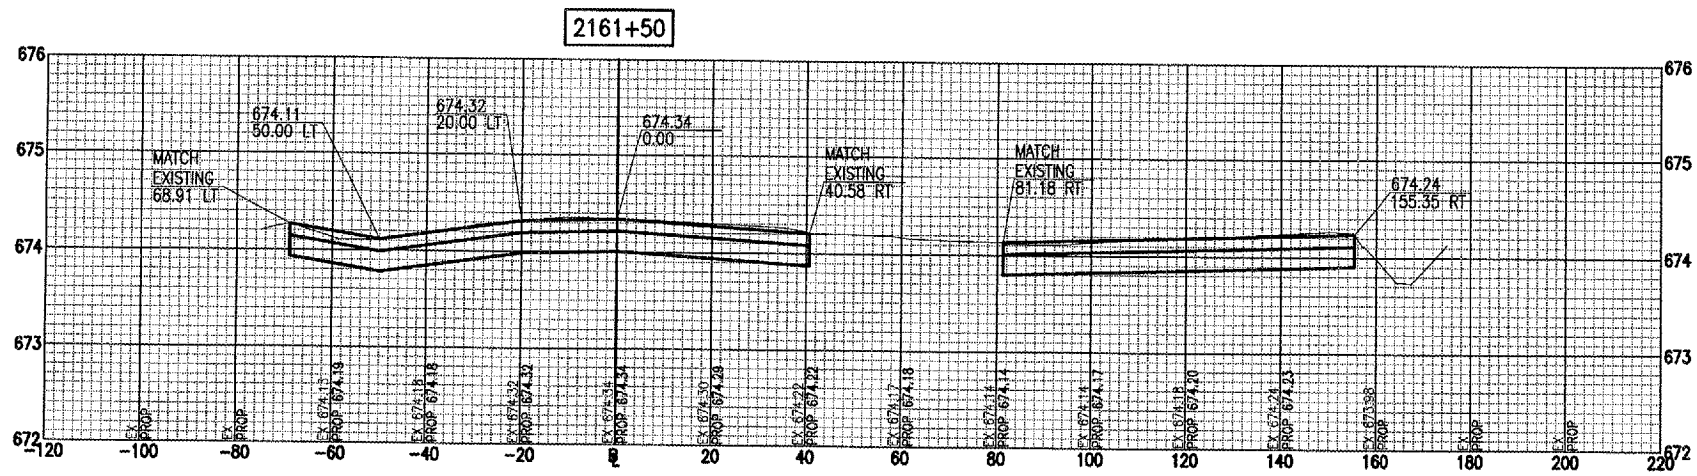


APR 18, 2008 11:14 AM HARRI01115
 I:\AIRPORTS\DECATUR\07A0169\CADD\AIRPORT\MODEL\X-SITE-APRON_XSEC.DWG - 22 x 34 PLAN (3)

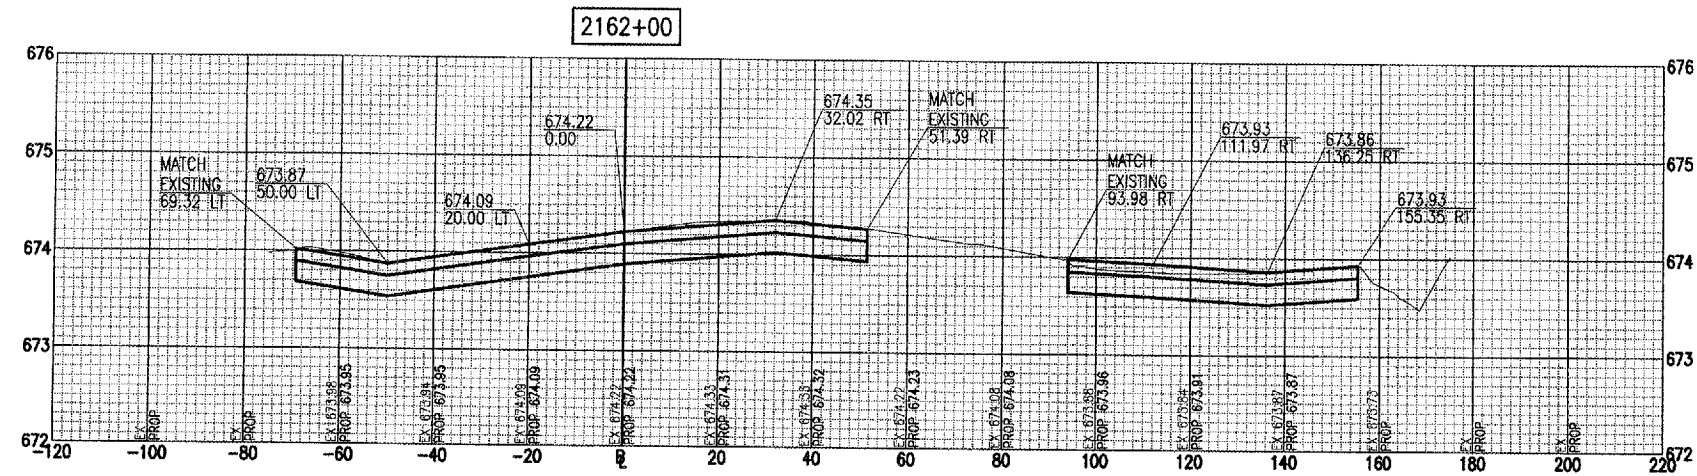

DATE	REVISION	BY

DECATUR, ILLINOIS
 A.I.P. PROJ.: 3-17-0033-XX

IS: Project No. 07A0169D_0802	R-SITE-APRON_XSEC.DWG
Element	1"=20'H, 1"=1'
Scale	04/18/08
Date	
LAYOUT	DAK 04/17/08
DRAWN	DAK 04/17/08
REVIEWED	JDW 04/17/08

HANSON
 Hanson Professional Services Inc.
 1525 South Sixth Street
 Springfield, Illinois 62703-2886
 Offices Nationwide

RECONSTRUCT TAXIWAY "A" AND ADJACENT GA APRON
GENERAL AVIATION APRON
PROPOSED CROSS SECTIONS
 STA. 2161+00 TO STA. 2162+00