
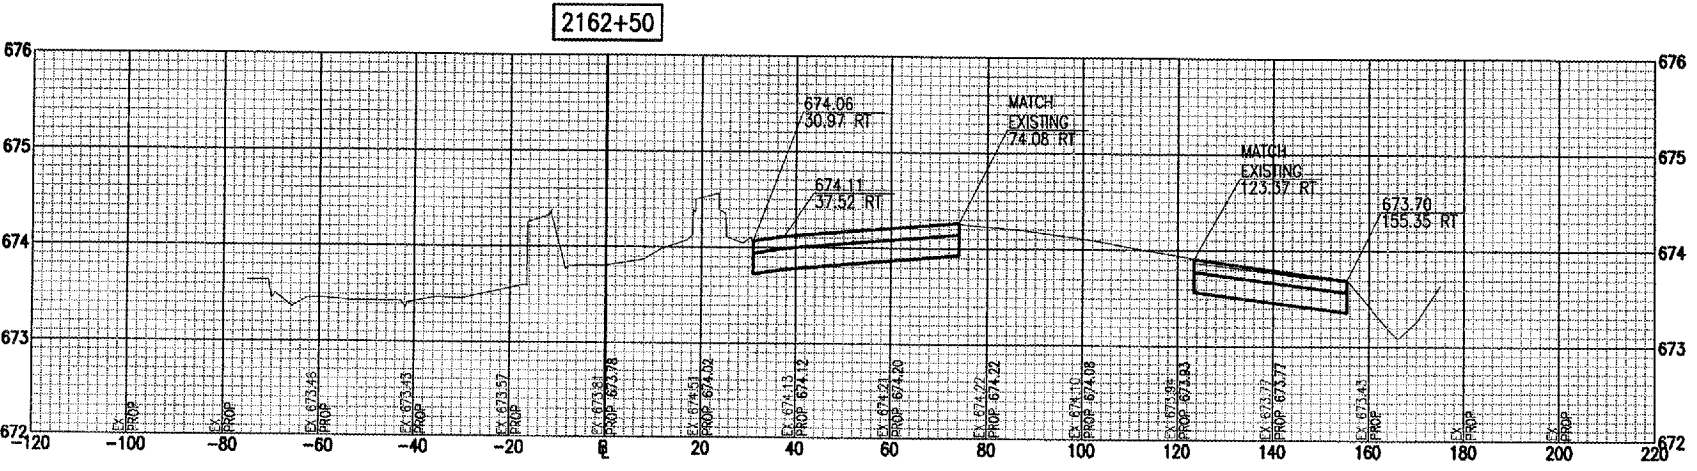
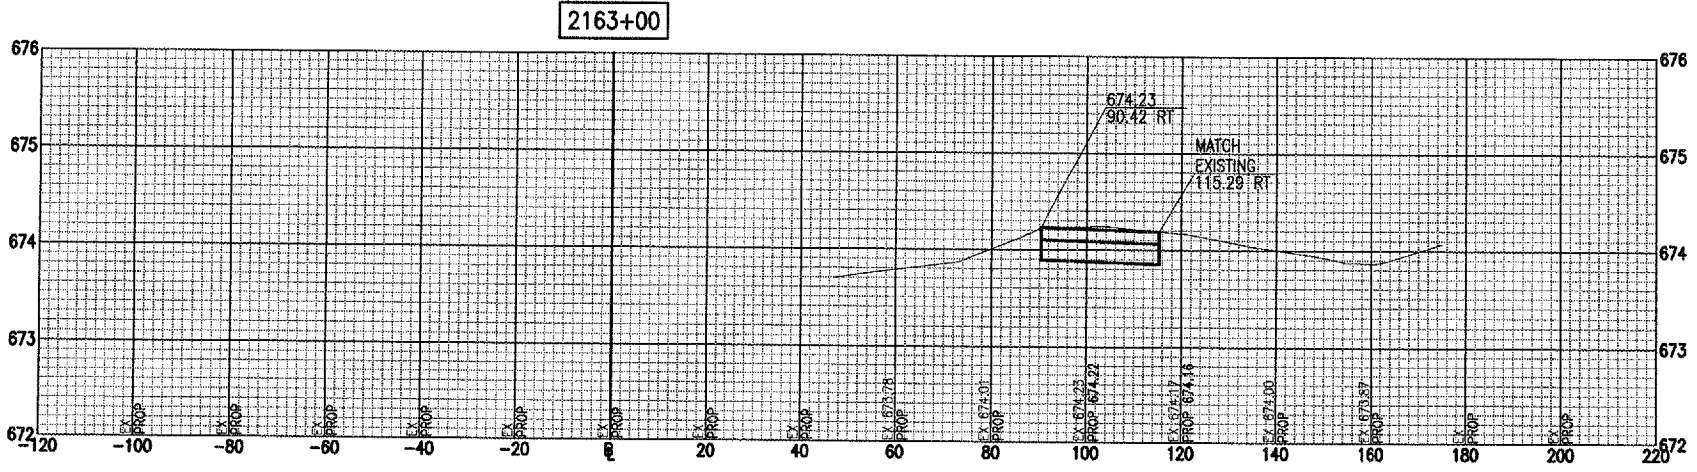


APR 18, 2008 11:18 AM HARRIO1115
 I:\AIRPORTS\DECATUR\07A0169\AR-APRON_XSEC.DWG - 22 x 34 PLAN (4)

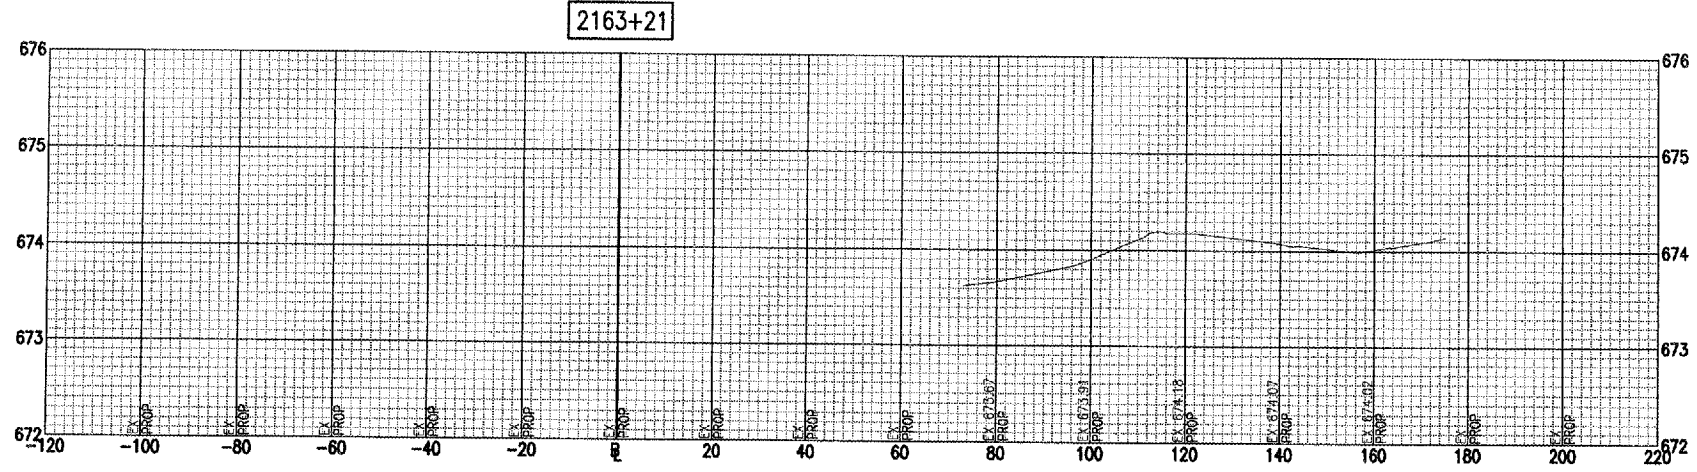

DATE	REVISION	BY

DECATUR AIRPORT
DECATUR, ILLINOIS

IL PROJ.: DEC-3799 A.I.P. PROJ.: 3-17-0033-XX

IEL Project No. 07A0169D_0802 Element R-SITE-APRON_XSEC.DWG Scale 1"=20'H, 1"=1'V Date 04/18/08	LAYOUT DAK 04/17/08 DRAWN DAK 04/17/08 REVIEWED JDW 04/17/08
--	--

HANSON
 Hanson Professional Services Inc.
 1625 South State Street
 Springfield, Illinois 62766

RECONSTRUCT
 TAXIWAY "A" AND
 ADJACENT GA APRON
 GENERAL AVIATION APRON
 PROPOSED CROSS SECTIONS
 STA. 2162+50 TO STA. 2163+21