


APR 03 2008 6:47 PM HAGL000382
\\ARPORTS\EFFINGHAM\0740143\CAU\SHEETSR-305XS.DWG - Model

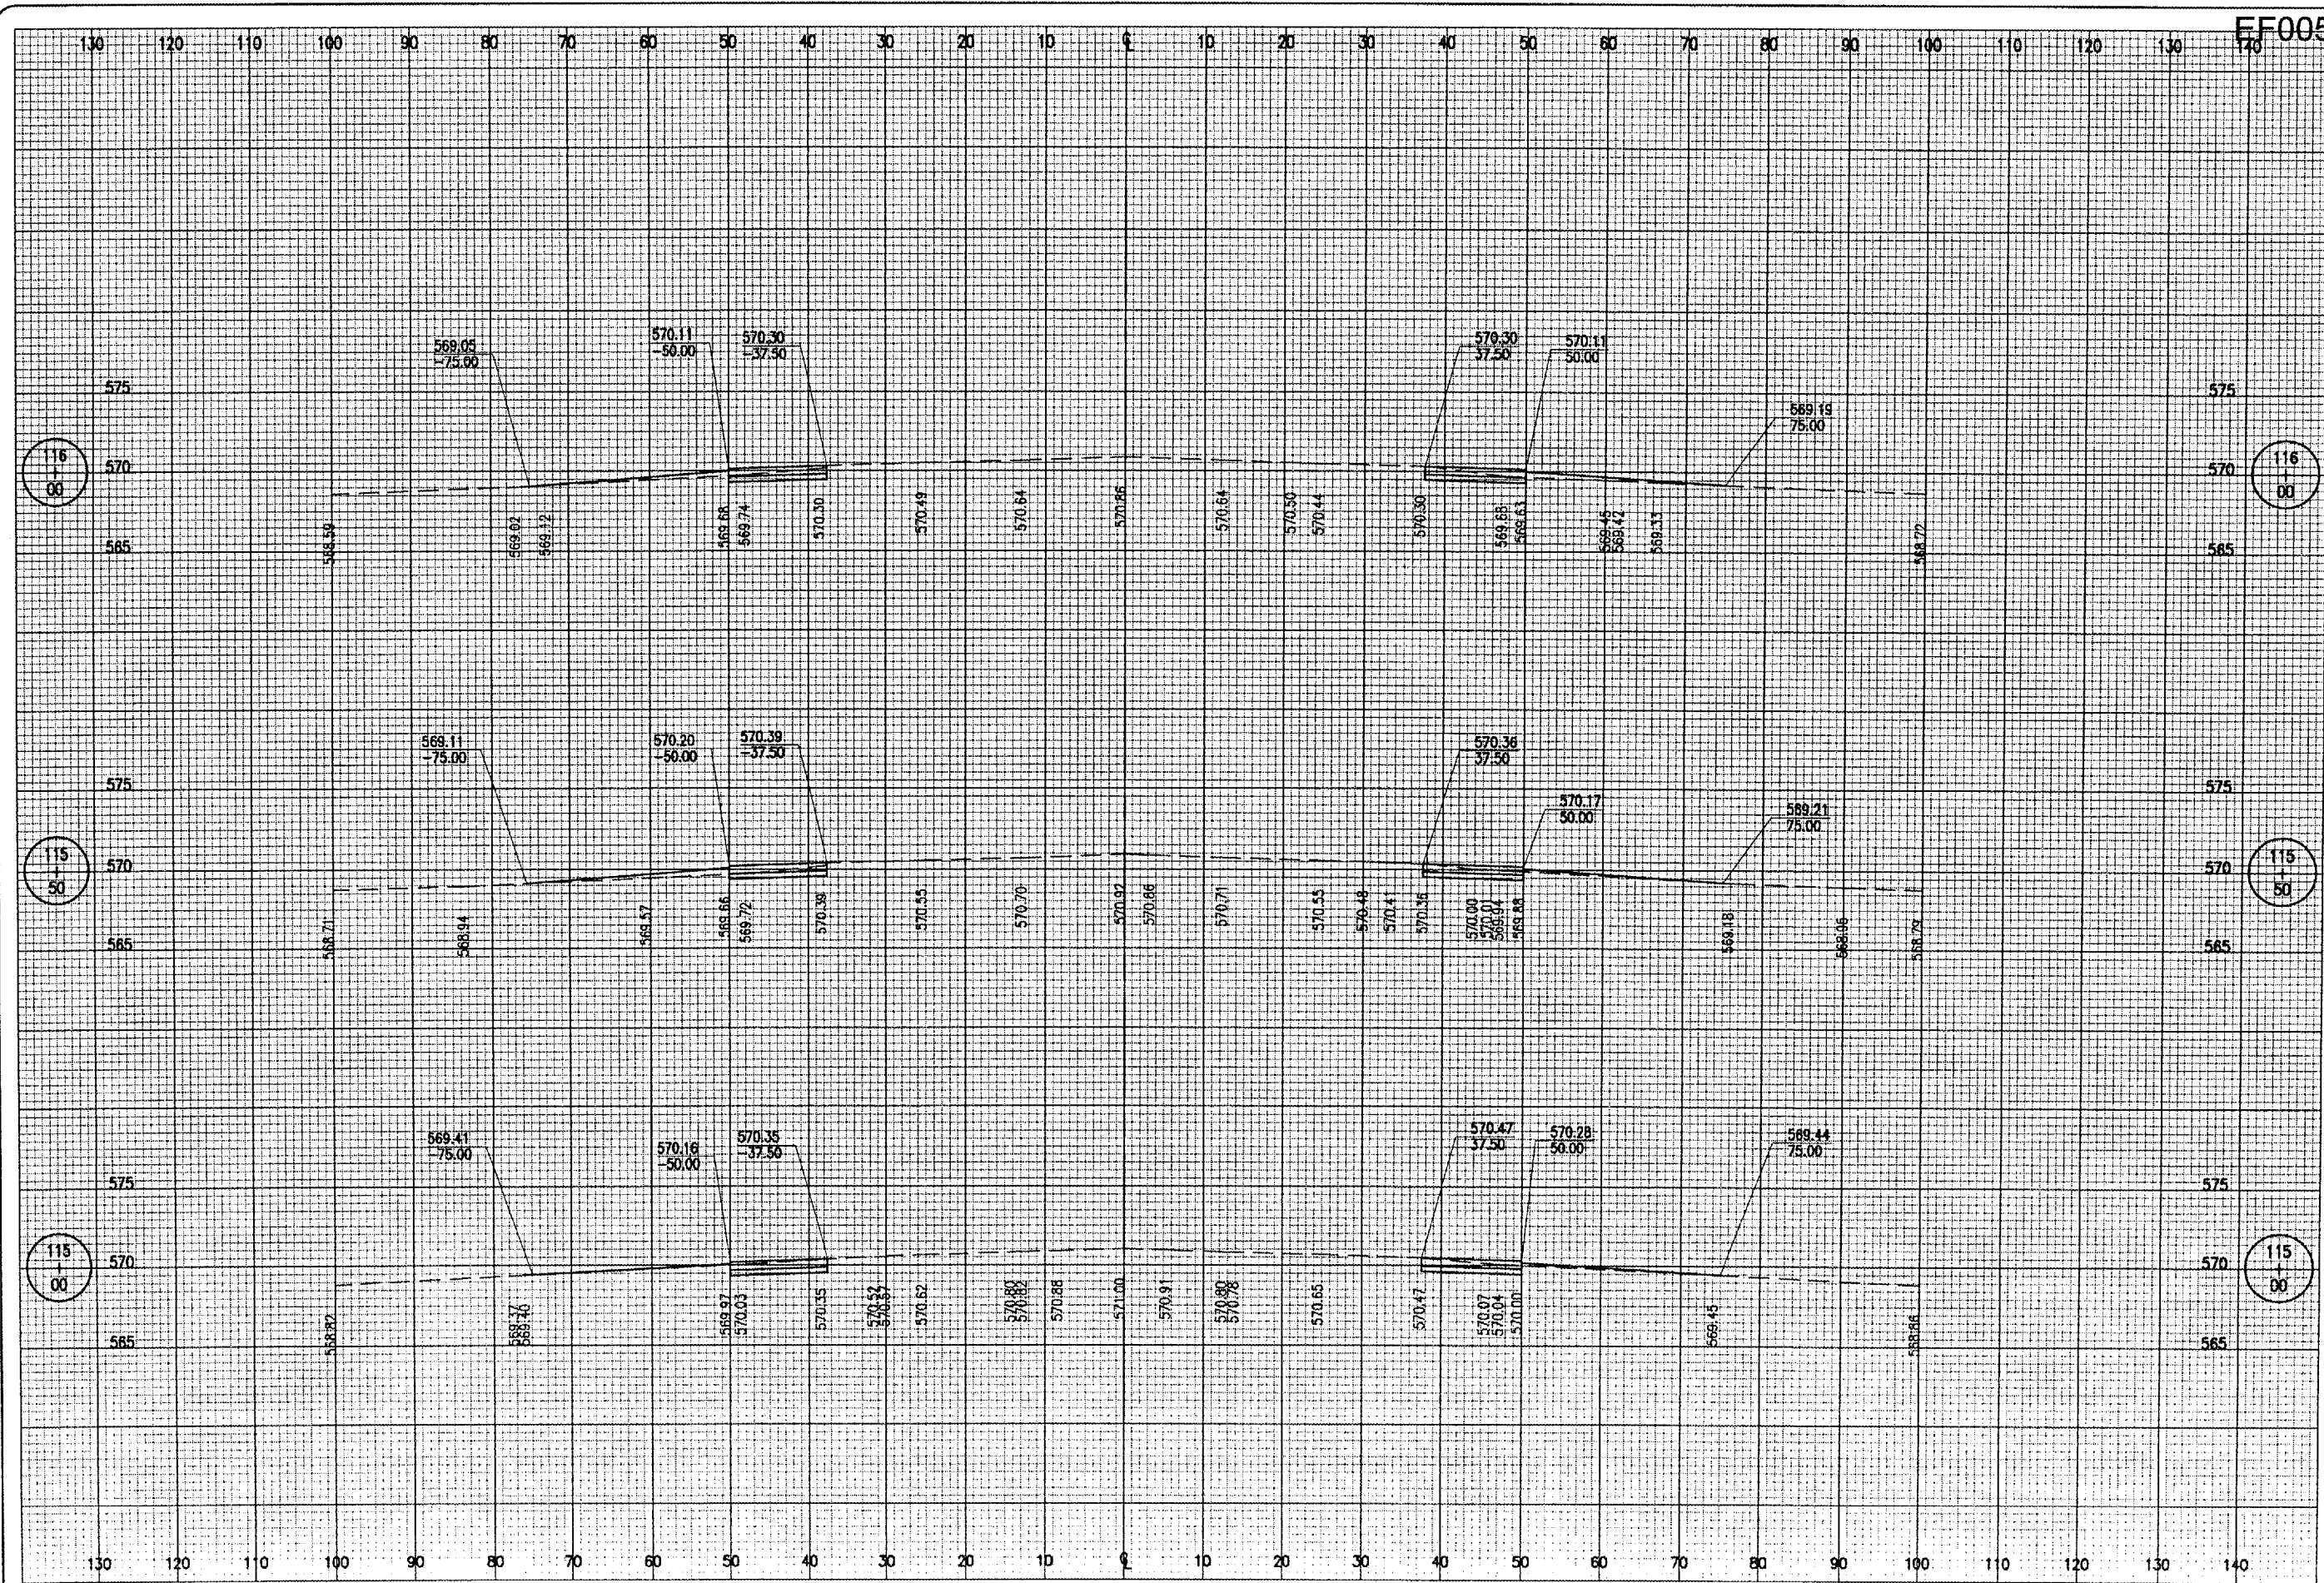


REVISION	DATE	BY

**EFFINGHAM COUNTY
MEMORIAL AIRPORT
EFFINGHAM, ILLINOIS**

IL PROJ.: 1H2-3761 A.I.P. PROJ.: 3-17-0040-B11

HEI Project No. 07A0143D 0800	LAYOUT	KDM	02/18/08
Filename R-305XS.DWG	DRAWN	BAK	02/18/08
Scale H, V = 1" = 10' V, 1" = 5'	REVIEWED	CAH	02/12/08
Date 02/12/08			

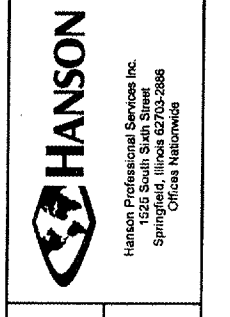

**WIDEN RUNWAY 11/29
AND REPLACE M1R1'S
FOR PROPOSED CROSS-SECTIONS
FOR RUNWAY 11/29 WIDENING
STA. 115+00 TO STA. 116+00**