


APR 09 2008 6:50 PM HAGL000362
 F:\AIRPORTS\EFFINGHAM\07A0143\CAD\SHEETS\B-317XS.DWG - Model

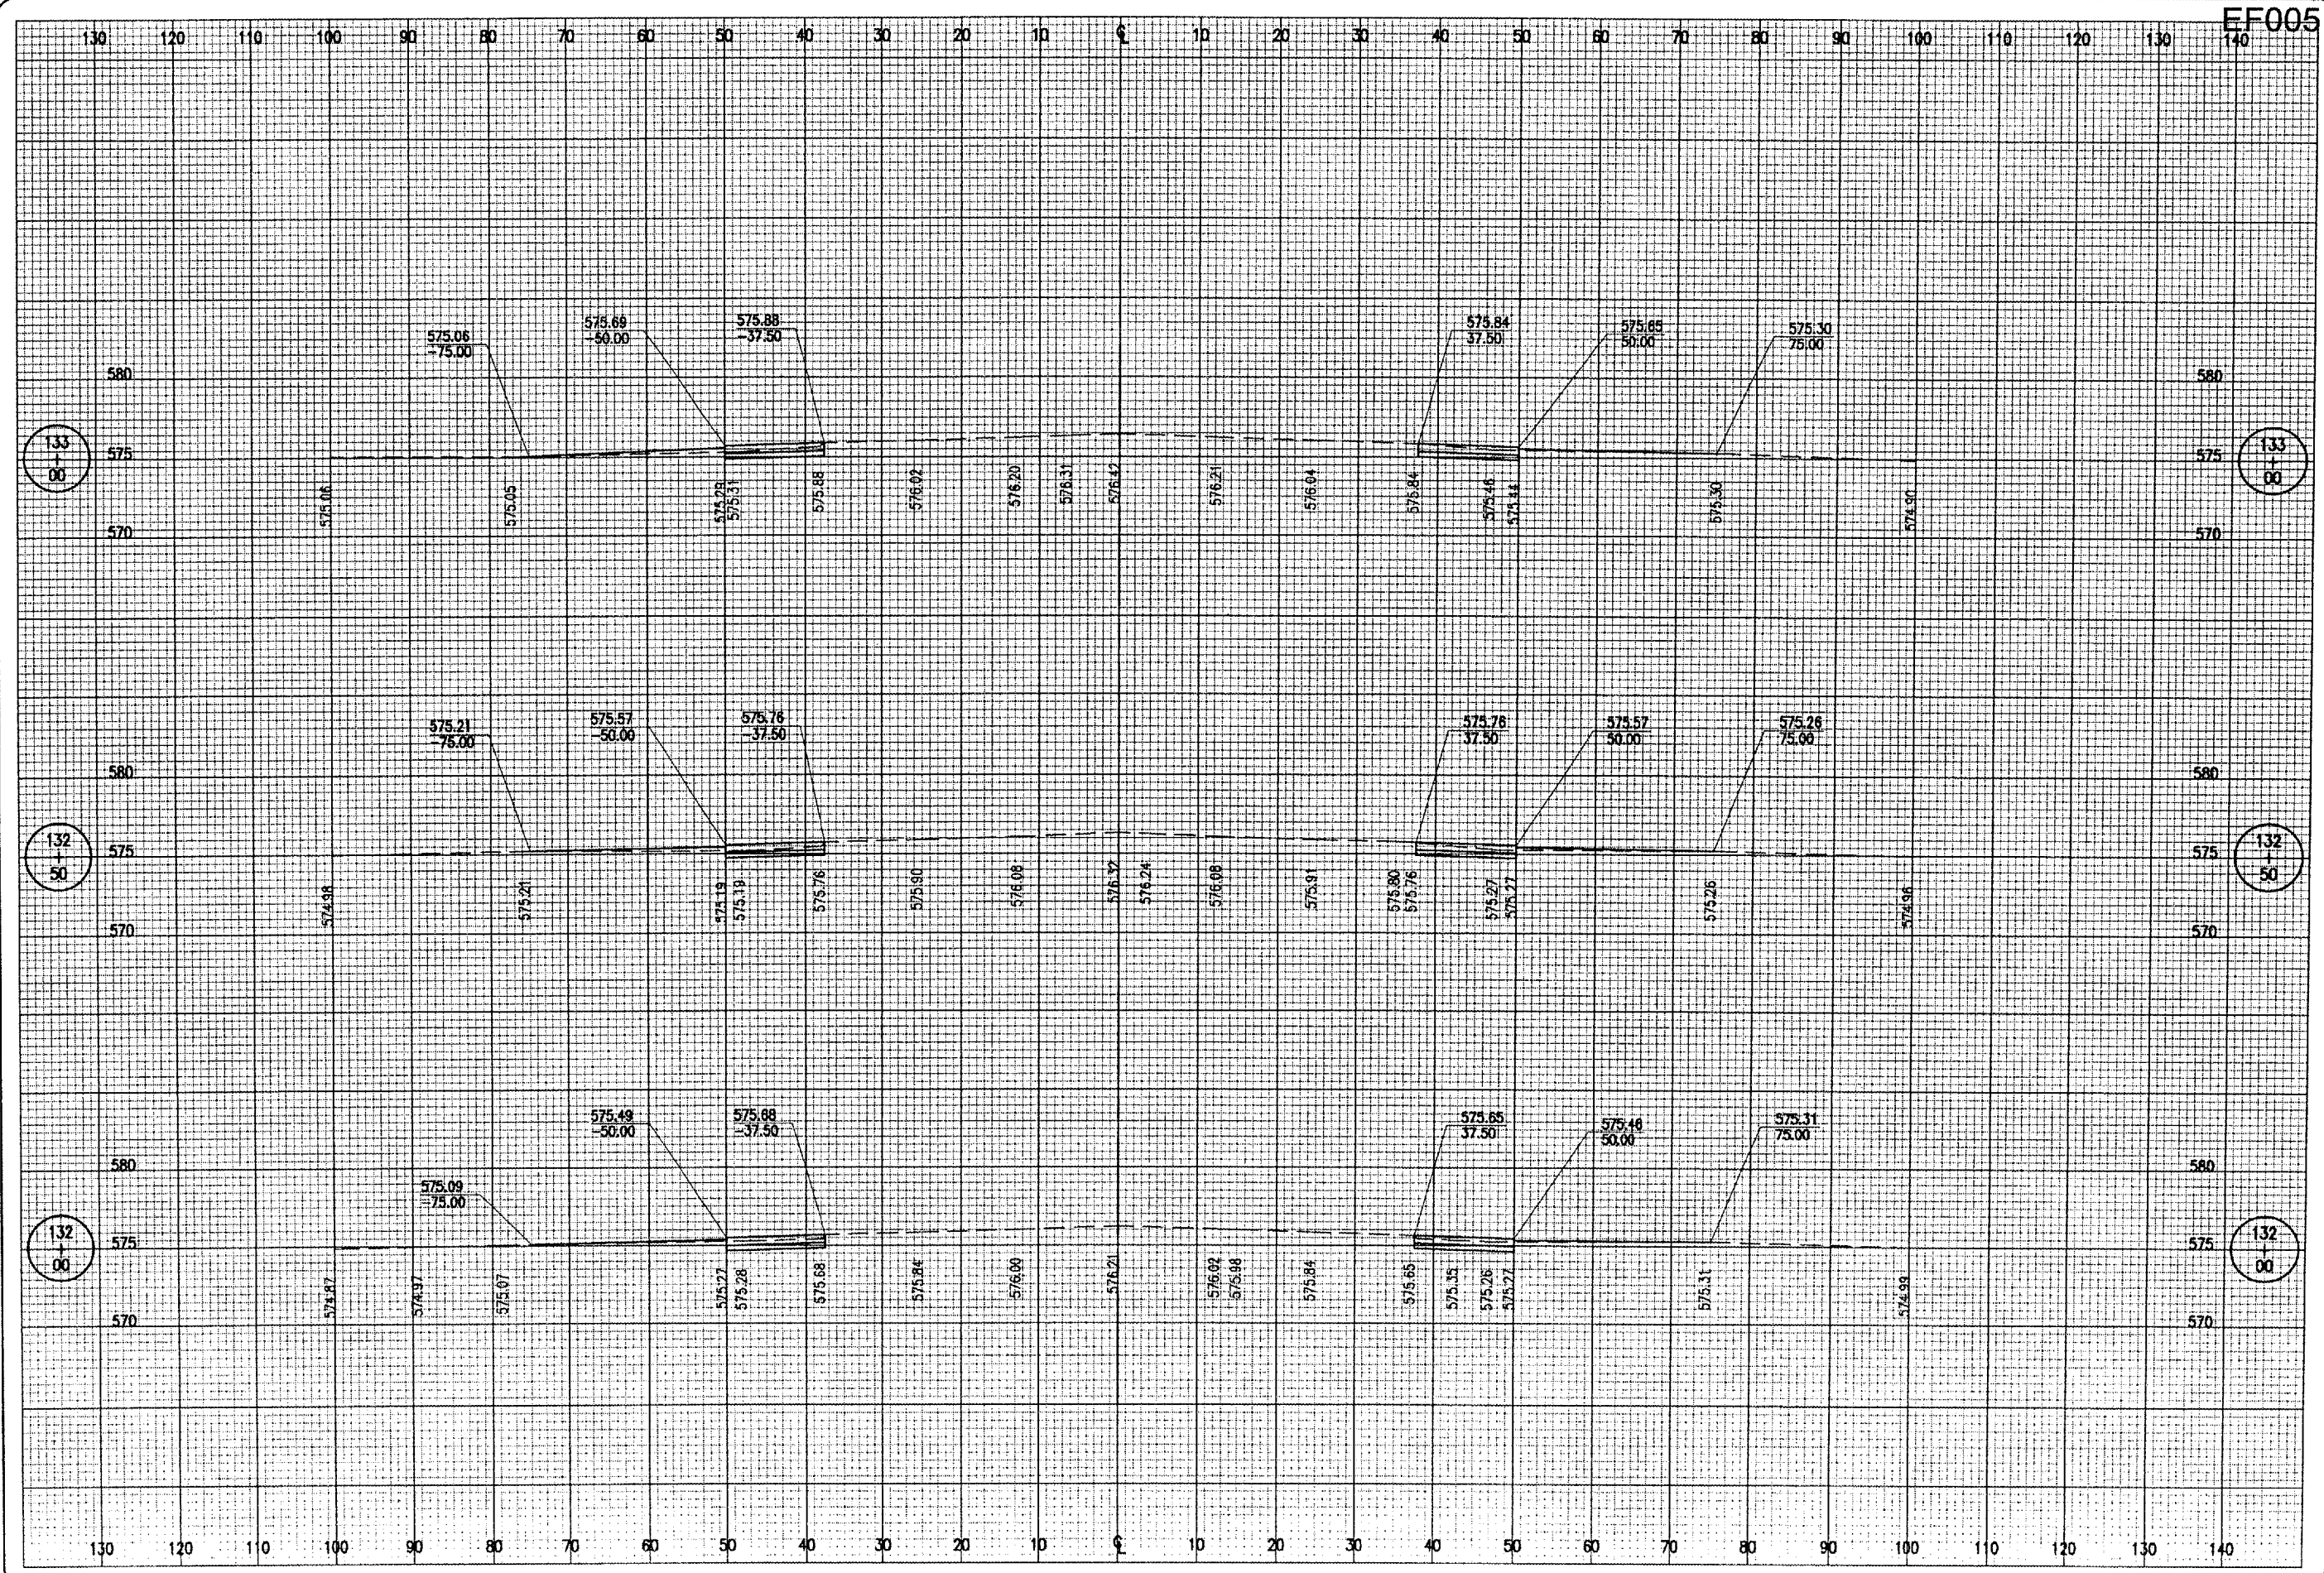

EF005

DATE	REVISION	BY

**EFFINGHAM COUNTY
 MEMORIAL AIRPORT
 EFFINGHAM, ILLINOIS**

IL PROJ.: 1H2-3761 A.I.P. PROJ.: 3-17-0040-B11

HEI Project No.	07A01430_0800
Filename	R-317XS.DWG
Scale	H, 1" = 10' V, 1" = 5'
Date	02/12/08
LAYOUT	KDM 02/18/08
DRAWN	MDR 02/20/08
REVIEWED	CAH 02/12/08



Hanson Professional Services Inc.
 1320 South Stearn Street
 Springfield, IL 62705-2886
 Offices Nationwide

**WIDEN RUNWAY 11-29
 AND REPLACE MRL'S
 PROPOSED CROSS-SECTIONS
 FOR RUNWAY 11/29 WIDENING
 STA. 132+00 TO STA. 133+00**