


APR 09, 2008 6:51 PM HAGL000382
 I:\A-ROCHIS\EFFINGHAM\07A0143\CAD\SHEETS\R-320XS.DWG - Model

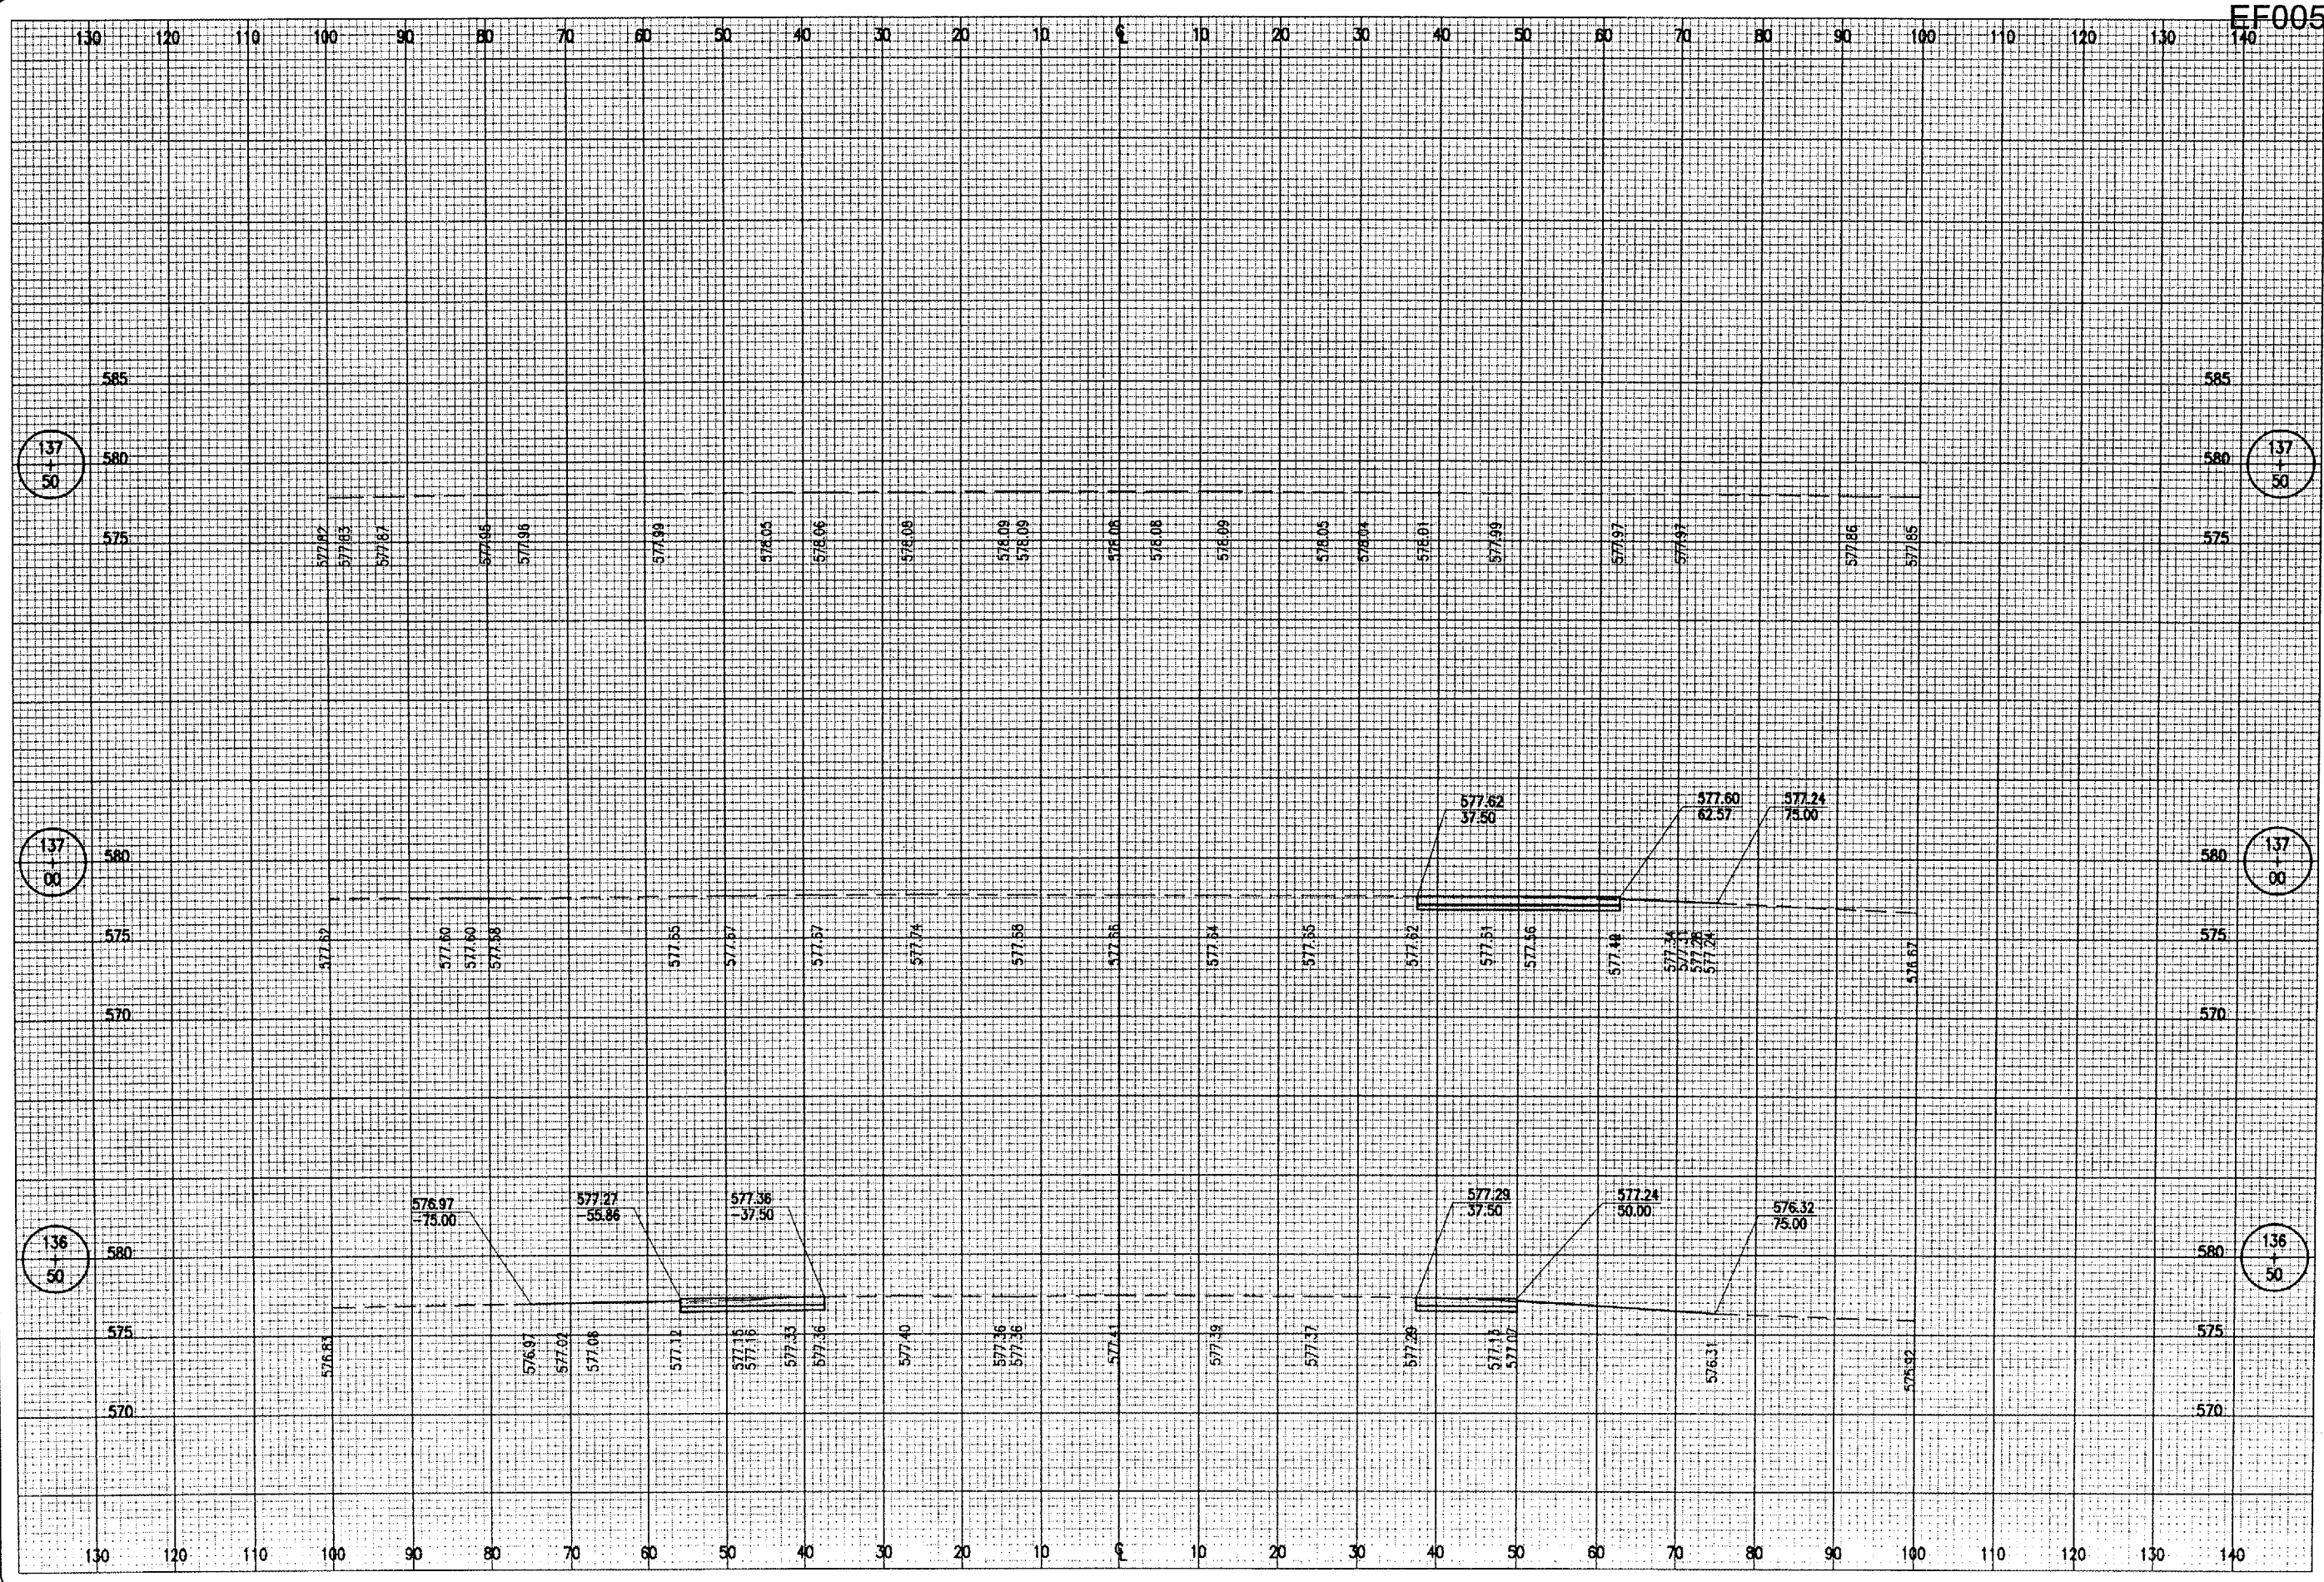

EF005

DATE	REVISION	BY

**EFFINGHAM COUNTY
 MEMORIAL AIRPORT
 EFFINGHAM, ILLINOIS**

ILL. PROJ.: 1H2-3761 A.I.P. PROJ.: 3-17-0040-B11

ILS Project No. 07A0143D 0800 Filename: R-320XS.DWG Scale: H. 1" = 10' V. 1" = 5' Date: 02/12/08		LAYOUT KDM 02/18/02 DRAWN MDR 02/20/08 REVIEWED CAH 02/12/08
---	--	--



Hanson Professional Services Inc.
 1525 South Sixth Street
 Springfield, Illinois 62703-2886
 Offices Nationwide

**WIDEN RUNWAY 11/29
 AND REPLACE MRL'S**
**PROPOSED CROSS-SECTIONS
 FOR RUNWAY 11/29 WIDENING
 STA. 136+50 TO STA. 137+50**