


APR 09, 2008 6:54 PM HAGL000382
 I:\AIRPORTS\EFFINGHAM\07A0143\CAO\SHEETS\F-330XS.DWG - Model

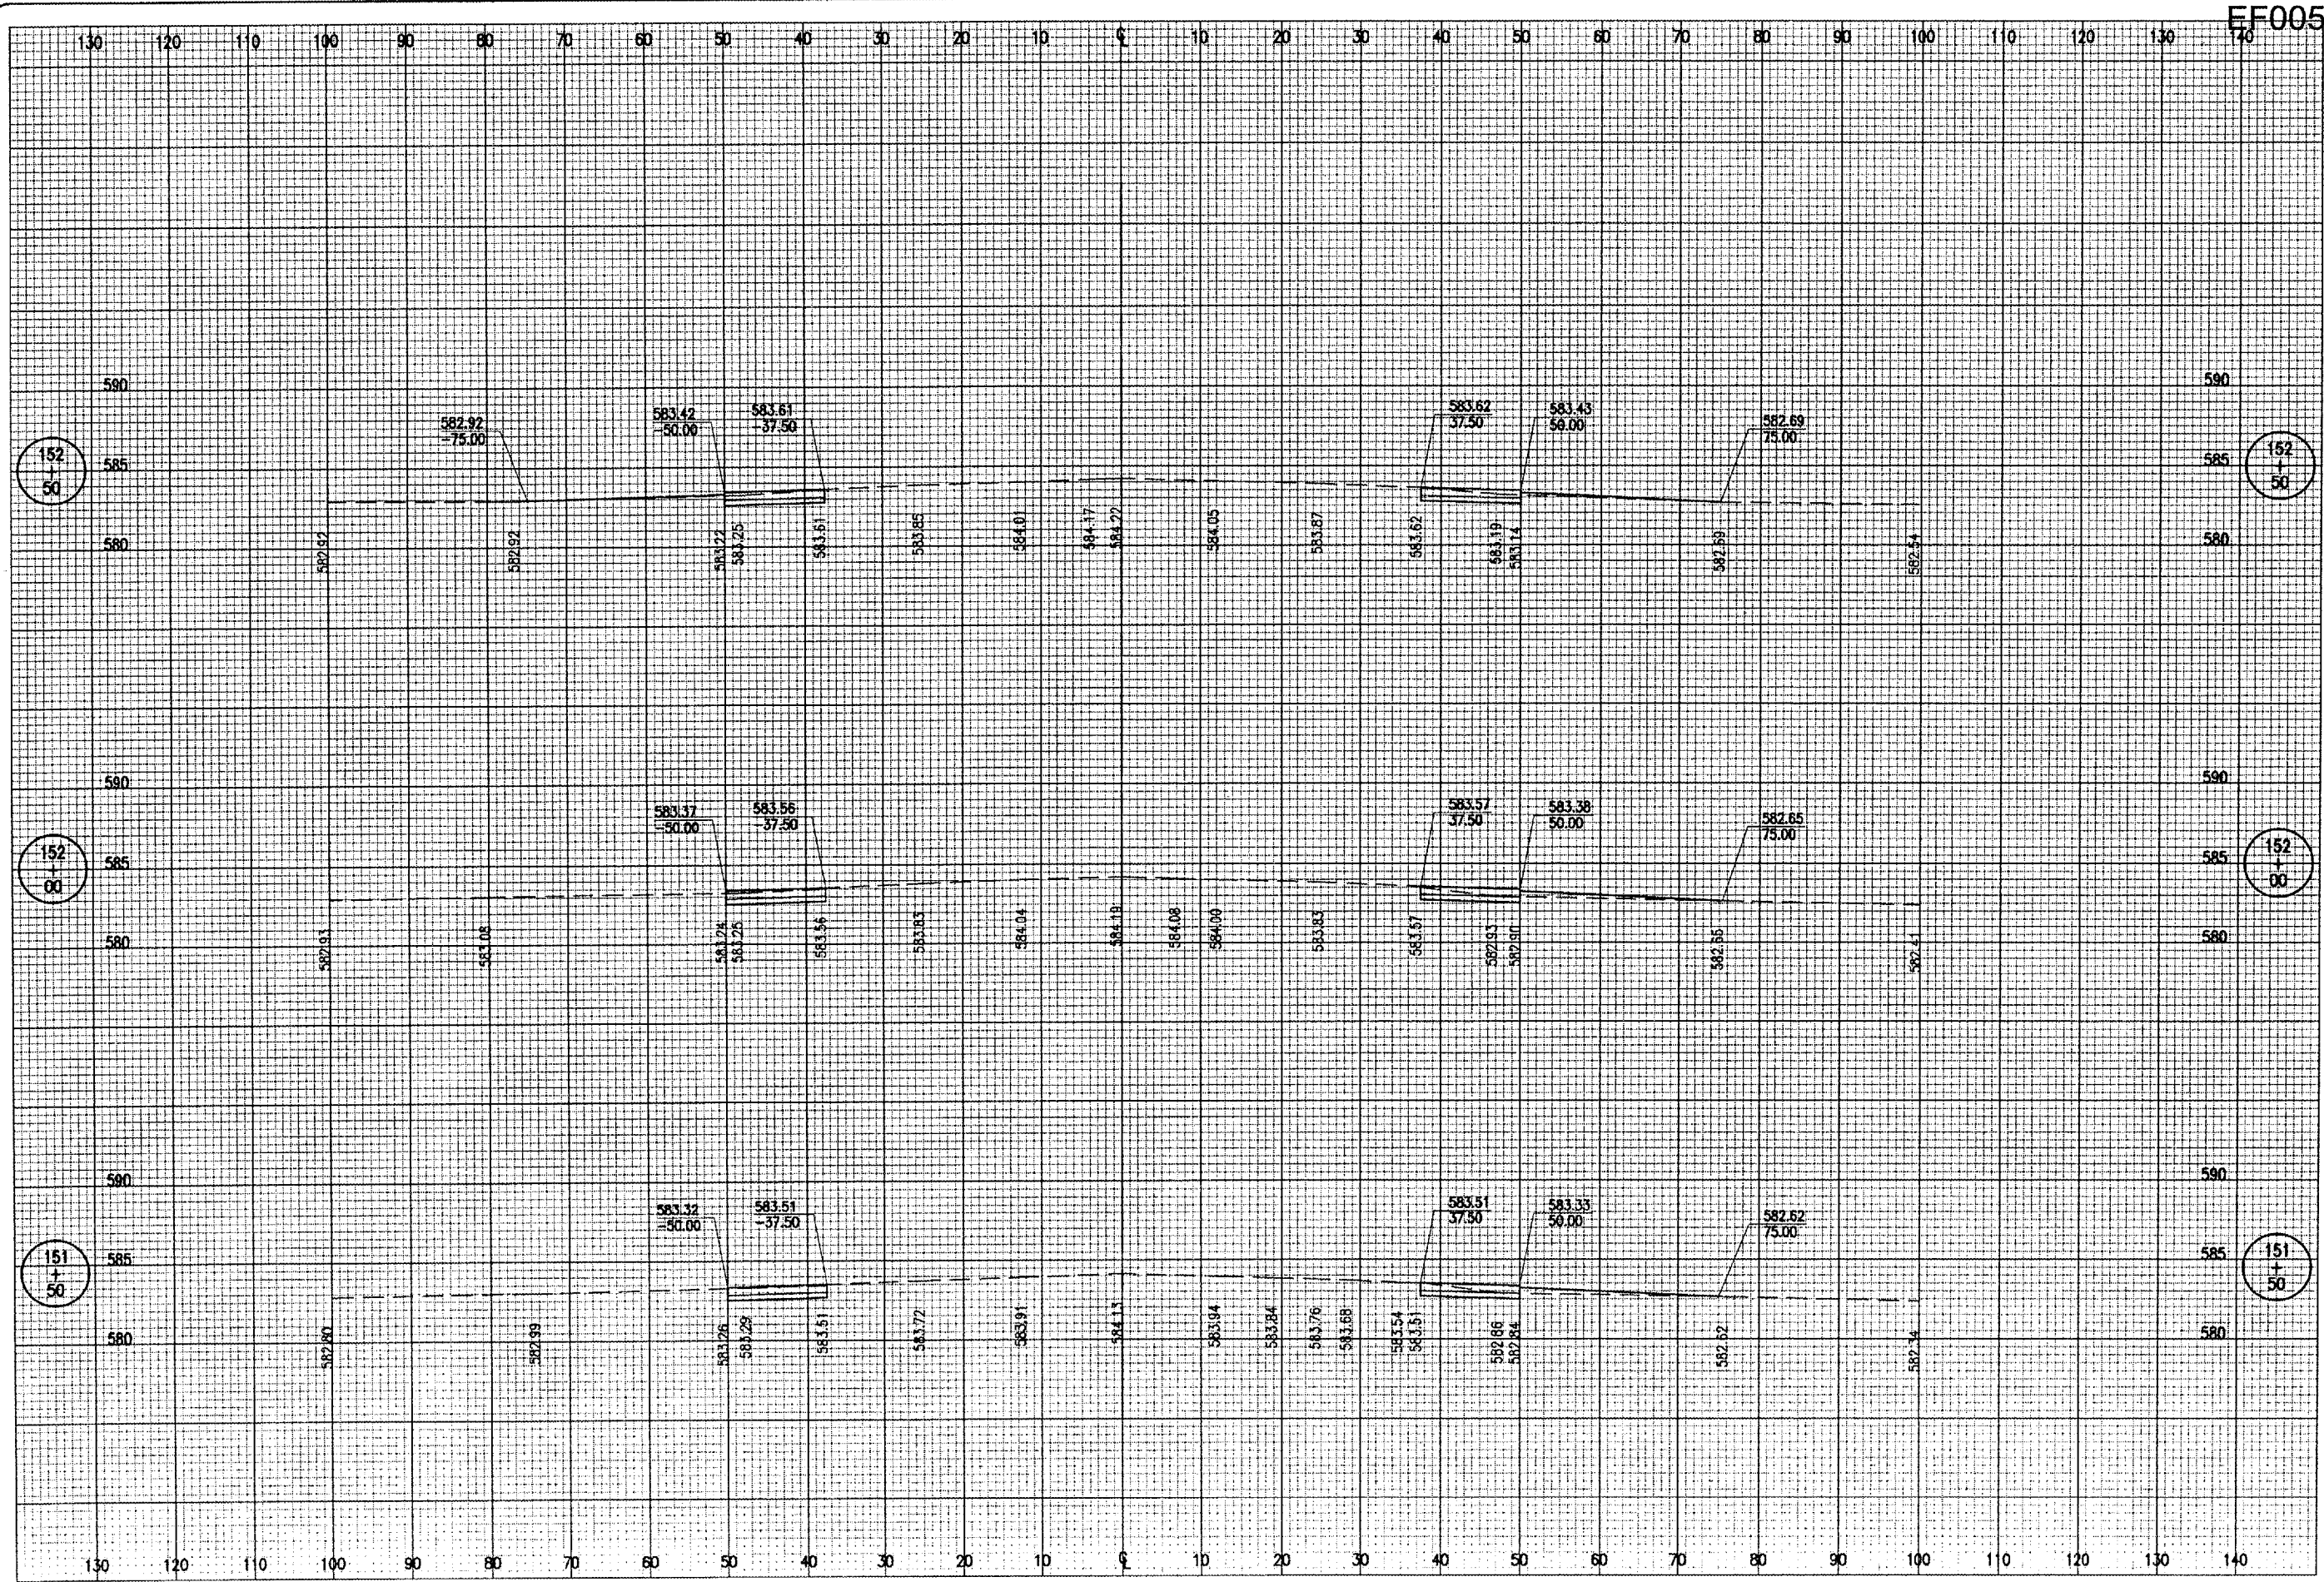

EF005

DATE	REVISION	BY

**EFFINGHAM COUNTY
 MEMORIAL AIRPORT
 EFFINGHAM, ILLINOIS**

IL PROJ.: 1H2-3761 A.I.P. PROJ.: 3-17-0040-811

Heli Project No. 07A0143D_0800 Filename R-330XS.DWG Scale H. 1" = 10' V. 1" = 5' Date 02/12/08	LAYOUT KDM 02/18/08 DRAWN DPE 02/18/08 REVIEWED CAH 02/12/08
---	--



Hanson Professional Services Inc.
 Springfield, Illinois 62703-2886
 Offices Nationwide

**WIDEN RUNWAY 11/29
 AND REPLACE MRL'S**
**PROPOSED CROSS-SECTIONS
 FOR RUNWAY 11/29 WIDENING**
 STA. 151+50 TO STA. 152+50