


APR 09, 2008 6:54 PM HAGL000382
 I:\AIRPORTS\EFFINGHAM\07A0143\CAD\SHEETS\R-332XS.DWG - Model

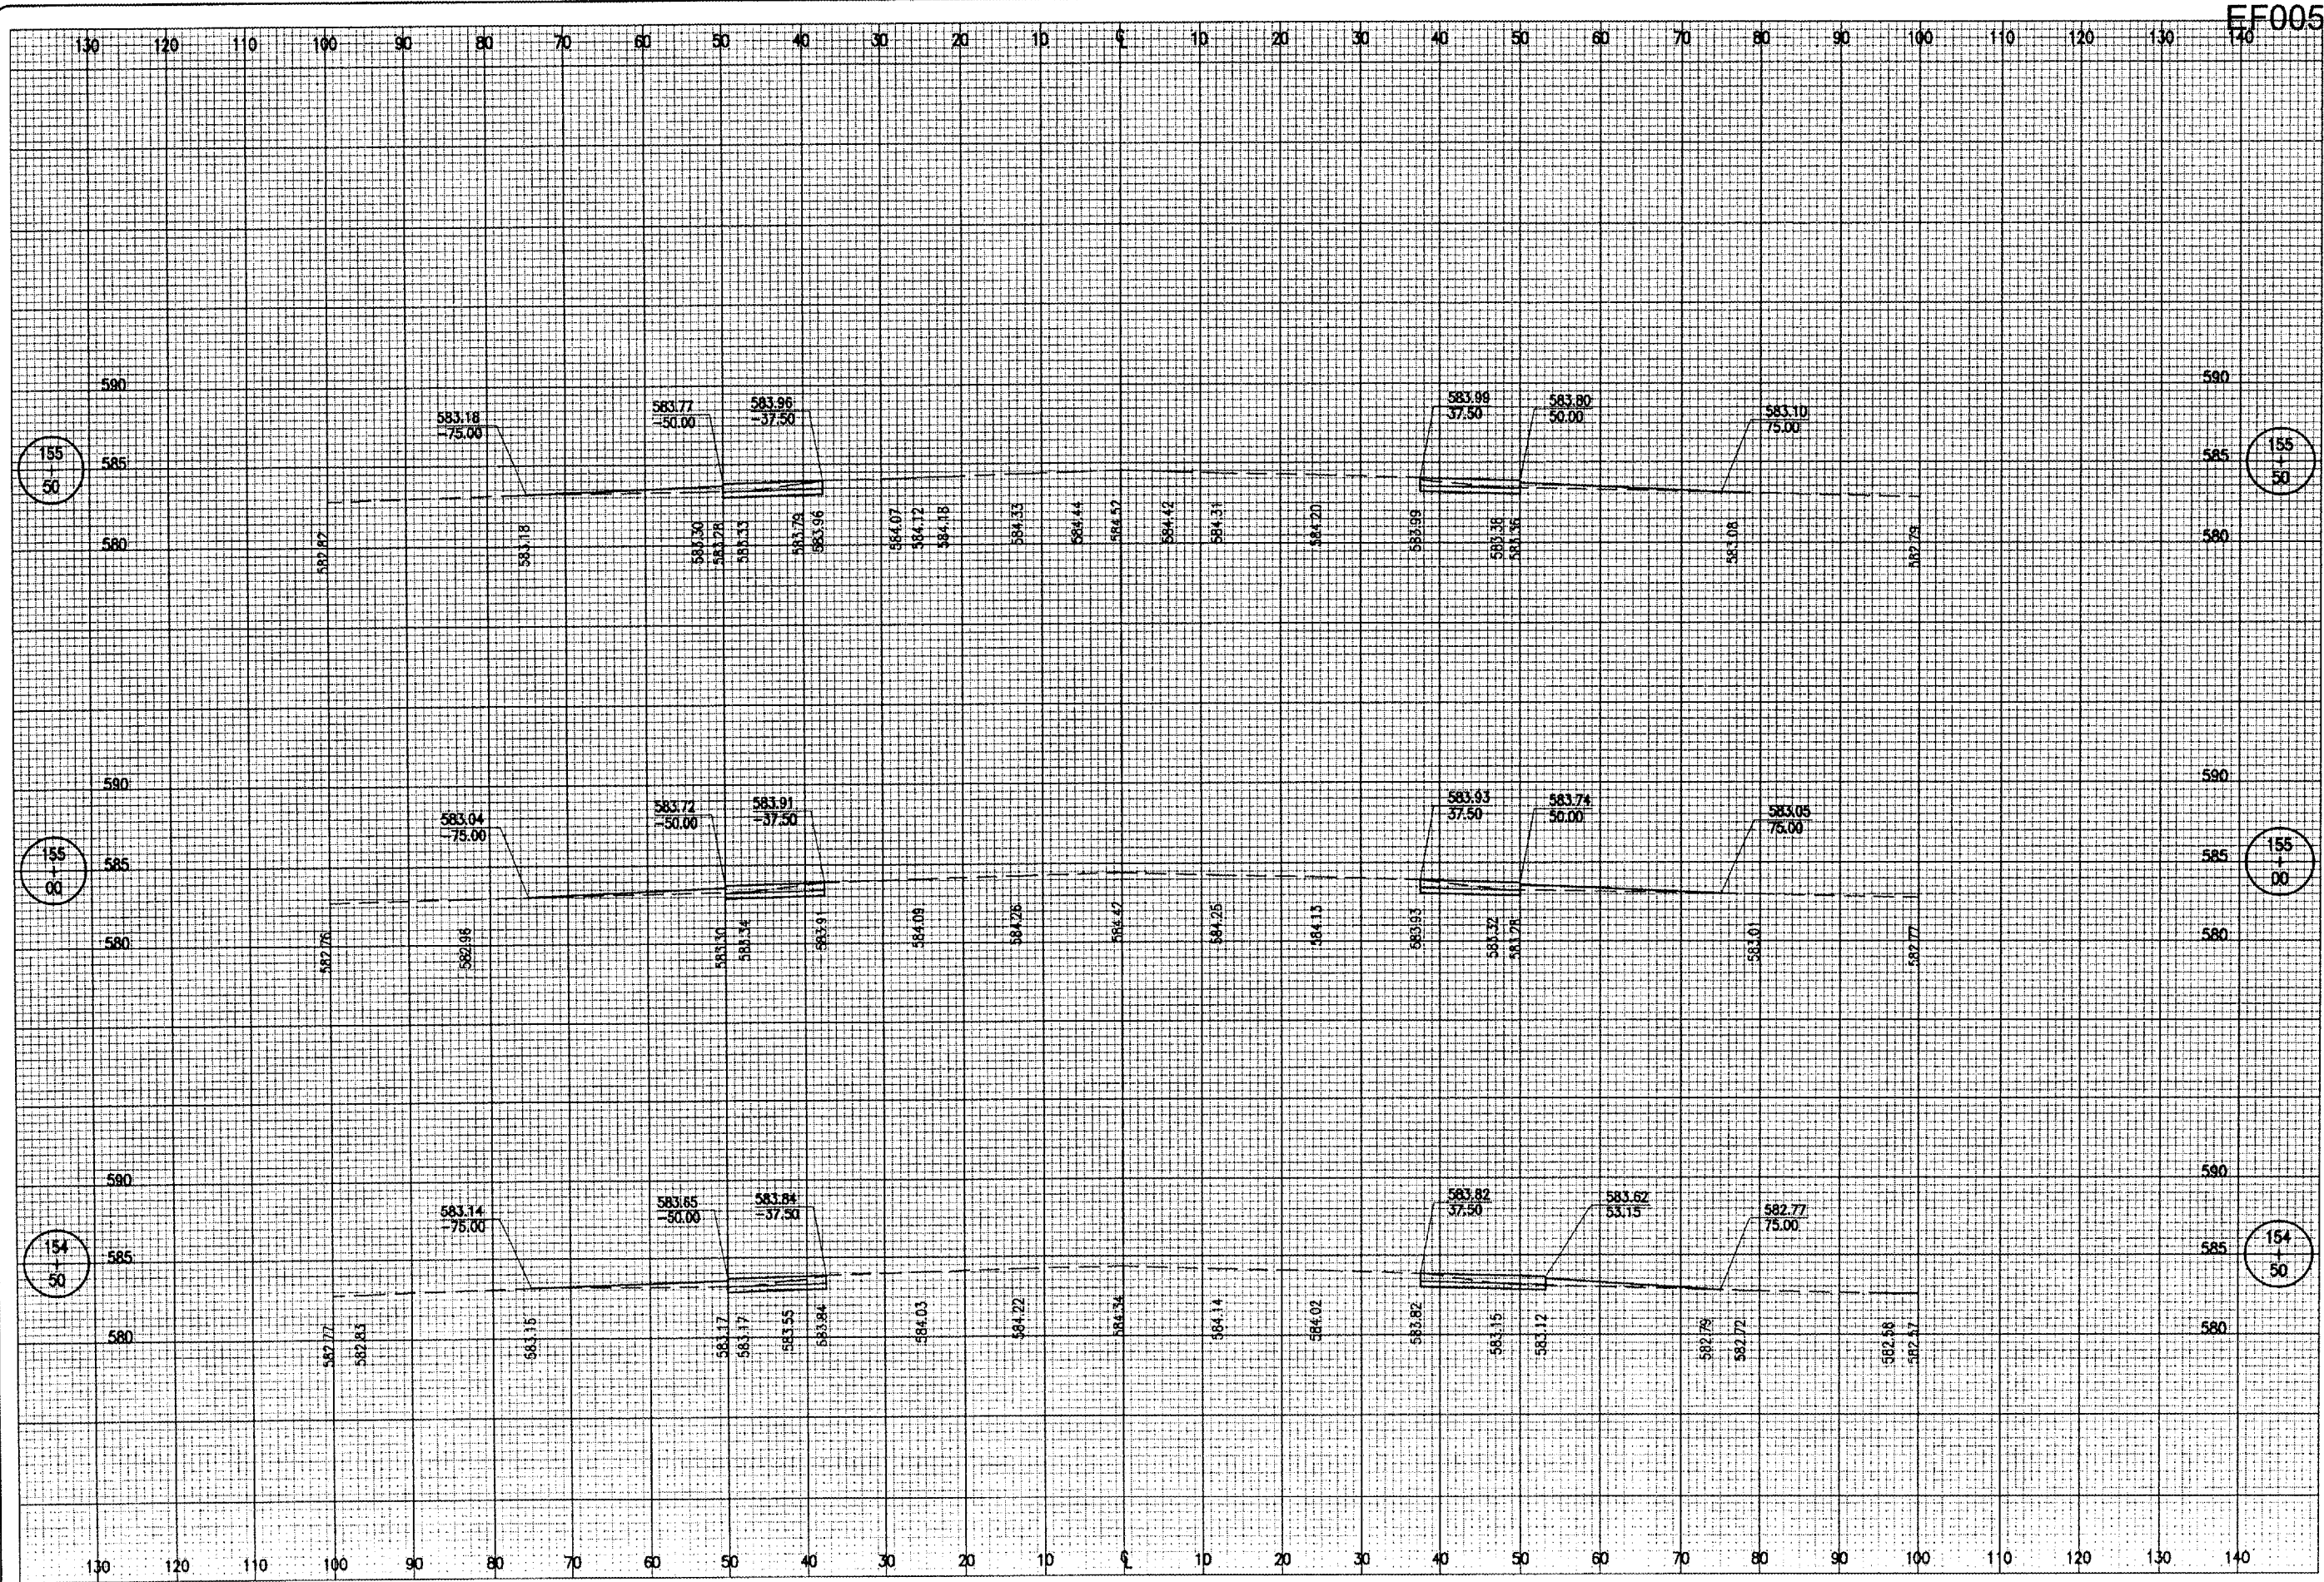

EF005

DATE	REVISION	BY

**EFFINGHAM COUNTY
 MEMORIAL AIRPORT
 EFFINGHAM, ILLINOIS**

IL PROJ.: 1H2-3761 A.I.P. PROJ.: 3-17-0040-B11

HEI Project No. 07A0143D 0800	LAYOUT	KDM	02/18/08
Filename R-332XS.DWG	DRAWN	DPE	02/18/08
Scale H, V = 1" = 10' V, 1" = 5'	REVIEWED	CAH	02/12/08
Date 02/12/08			



Hanson Professional Services Inc.
 1020 South State Street
 Springfield, Illinois 62760

**WIDEN RUNWAY 11/29
 AND REPLACE MRL'S**
**PROPOSED CROSS-SECTIONS
 FOR RUNWAY 11/29 WIDENING
 STA. 154+50 TO STA. 155+50**