


APR 09, 2008 6:54 PM HAGL000382
 I:\AIRPORTS\EFFINGHAM\07A0143\CAD\SHEETS\R-33XS.DWG - Model

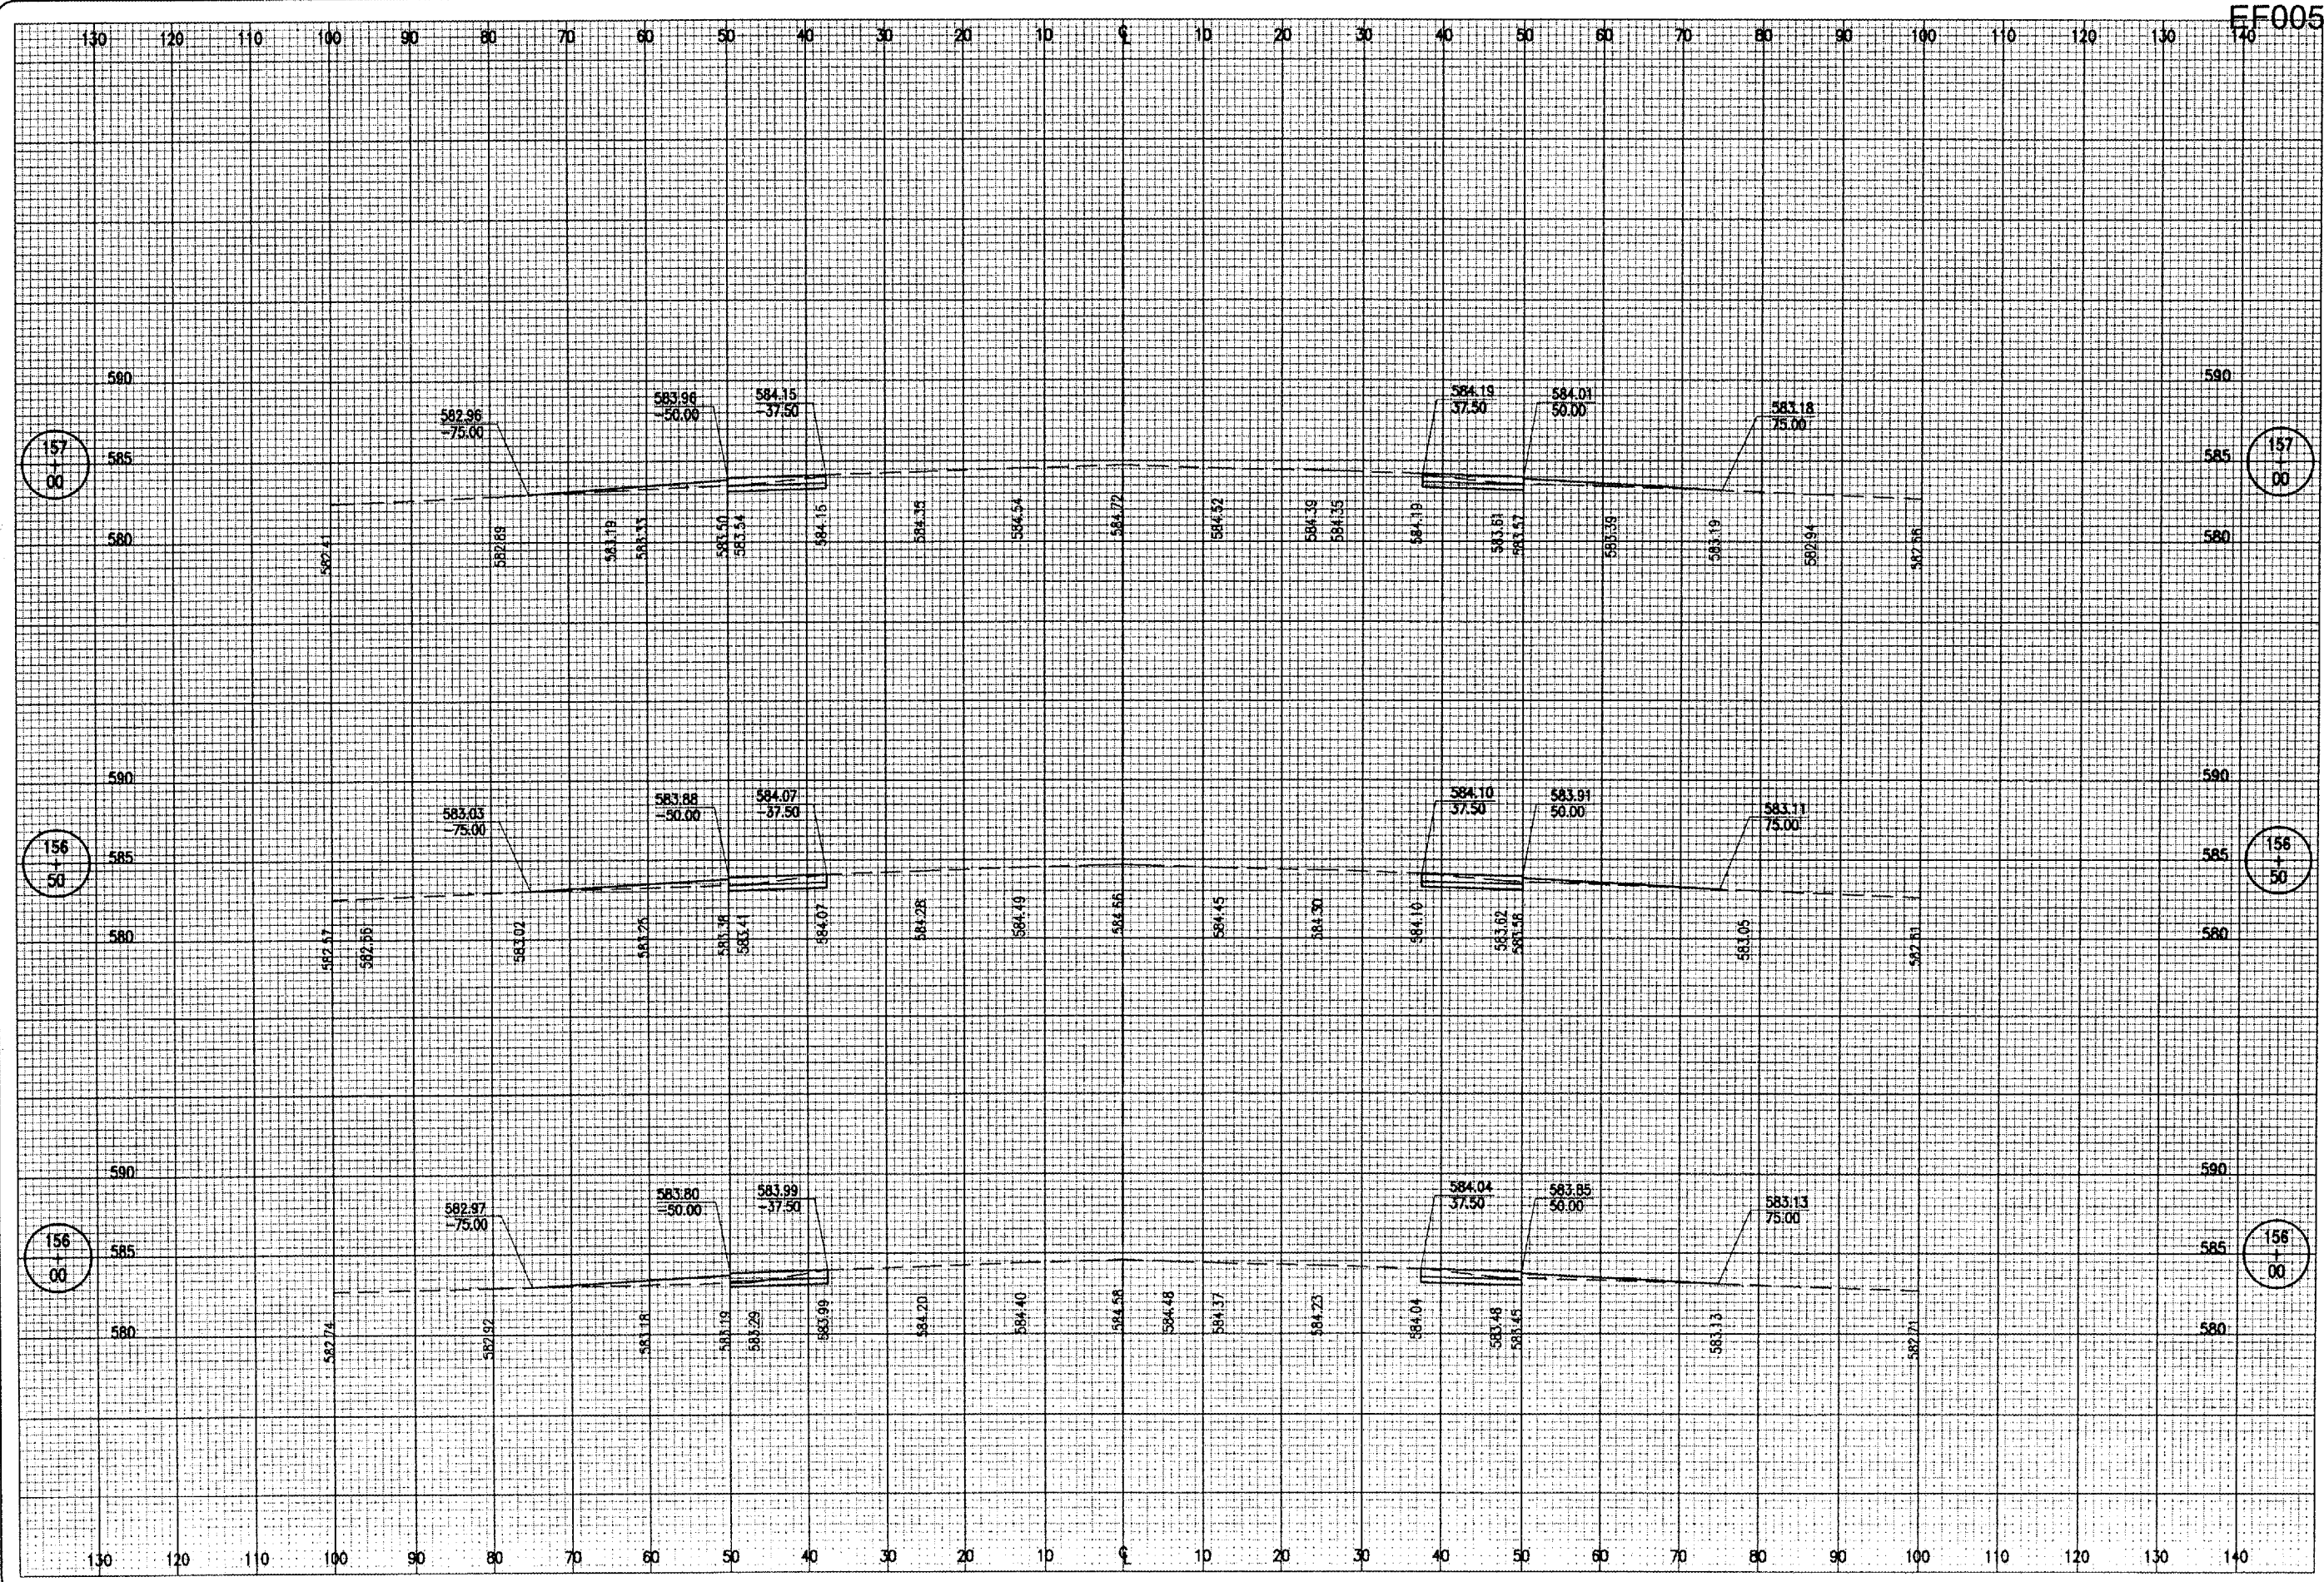

FF005

DATE	REVISION	BY

**EFFINGHAM COUNTY
 MEMORIAL AIRPORT
 EFFINGHAM, ILLINOIS**

ILL. PROJ.: 1H2-3761 A.I.P. PROJ.: 3-17-0040-B11

ILL. Project No. 07A0143D 0800 Filename R-33XS.DWG Scale H, 1"=10' V, 1"=5' Date 02/12/08	LAYOUT KDM 02/18/08 DRAWN DPE 02/18/08 REVIEWED CAH 02/12/08
--	--



**WIDEN RUNWAY 11/29
 AND REPLACE MRL'S**

PROPOSED CROSS-SECTIONS
 FOR RUNWAY 11/29 WIDENING
 STA. 156+00 TO STA. 157+00