


QUANTITIES				
ITEM No.	DESCRIPTION	UNIT	QUANTITY	AS BUILT QUANTITY
AR162900	REMOVE CLASS E FENCE	L.F.	14	
AR162960	RELOCATE CLASS E FENCE	L.F.	168	
AR162963	RELOCATE GATE 5'	EACH	1	
AR162964	RELOCATE GATE	EACH	1	
AR501690	PCC SIDEWALK REMOVAL	S.F.	124	
AR501900	REMOVE PCC PAVEMENT	S.Y.	18	
AR752960	RELOCATE END SECTION	EACH	2	
AR754910	REMOVE PAVED DITCH	L.F.	131	

LEGEND	
	EXISTING PAVEMENT
	EXISTING BUILDING
	EXISTING PROPERTY LINE
	EXISTING R.C.C.P.
	EXISTING CLASS E FENCE/GATE
	EXISTING INLET
	EXISTING BEACON
	EXISTING END SECTION
	EXISTING ITEMS TO BE REMOVED OR RELOCATED
	PROPOSED SAW CUT

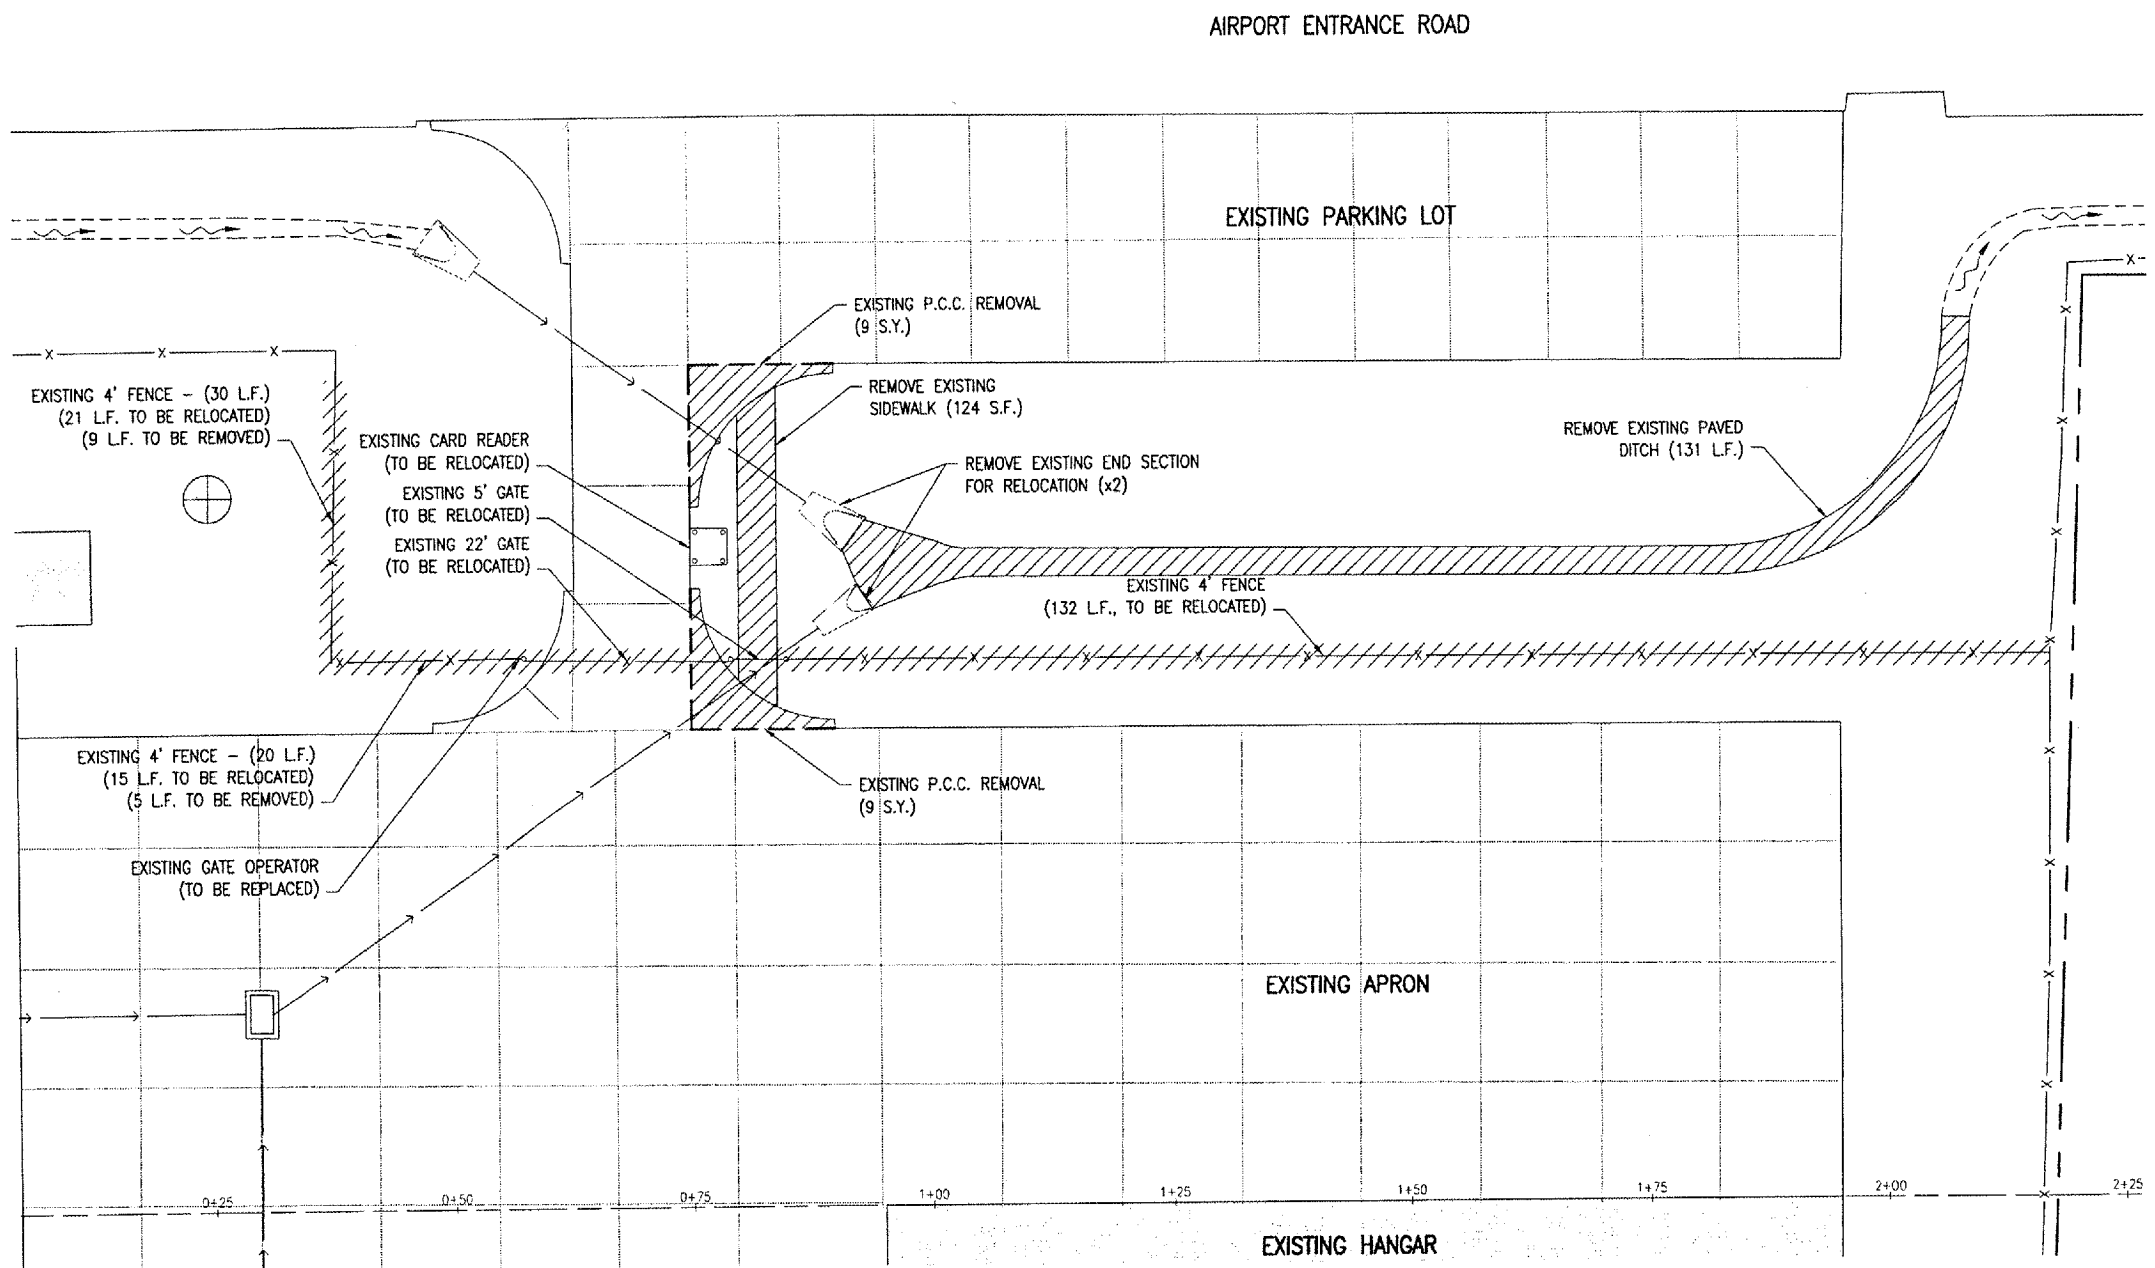

**P.C.C. PAVEMENT REMOVAL**

THE AREA(S) LOCATED ON THIS SHEET WILL HAVE THE EXISTING P.C.C. PAVEMENT REMOVED (FULL DEPTH) TO A SUITABLE SUBGRADE. ALL REMOVED MATERIAL WILL BE DISPOSED OF OFF THE AIRPORT SITE.

WHERE THE PROPOSED REMOVAL AREA ABUTTS THE EXISTING PAVEMENT, THE P.C.C. PAVEMENT WILL BE SAWED AS SHOWN ON THIS SHEET. THE SAWING WILL BE CONSIDERED AS AN INCIDENTAL ITEM TO THE PROPOSED P.C.C. PAVEMENT REMOVAL AND NO ADDITIONAL COMPENSATION WILL BE ALLOWED.

ANY ADJACENT PAVEMENT DAMAGED BY THE P.C.C. PAVEMENT REMOVAL OPERATIONS WILL BE REPAIRED AT THE CONTRACTOR'S OWN EXPENSE.

THIS ITEM OF WORK SHALL BE PAID FOR UNDER ITEM:  
AR501900 "REMOVE PCC PAVEMENT" - PER S.Y.

**P.C.C. SIDEWALK REMOVAL**

THE AREA LOCATED ON THIS SHEET WILL HAVE THE EXISTING P.C.C. SIDEWALK REMOVED (FULL DEPTH) TO A SUITABLE SUBGRADE. ALL REMOVED MATERIAL WILL BE DISPOSED OF OFF THE AIRPORT SITE.

THIS ITEM OF WORK SHALL BE PAID FOR UNDER ITEM:  
AR501690 "PCC SIDEWALK REMOVAL" - PER S.F.

**FENCE & GATE RELOCATION NOTES**

THE EXISTING FENCE AND GATES TO BE RELOCATED ARE SHOWN ON THIS SHEET. THE CONTRACTOR WILL REMOVE THE GATES & FABRIC AND STORE ON SITE AT A LOCATION DESIGNATED BY THE AIRPORT MANAGER.

ADDITIONAL NOTES AND LOCATIONS FOR THE FOLLOWING ITEMS OF WORK ARE ON SHEETS 10 & 11.

THESE ITEMS OF WORK SHALL BE PAID FOR UNDER ITEMS:  
AR162960 "RELOCATE CLASS E FENCE" - PER L.F.  
AR162963 "RELOCATE GATE 5'" - PER EACH  
AR162964 "RELOCATE GATE" - PER EACH

**FENCE REMOVAL NOTES**

THE EXISTING FENCE TO BE PERMANENTLY REMOVED IS SHOWN ON THIS SHEET. THE CONTRACTOR WILL REMOVE 14' FENCE AND POST AND DISPOSE OF OFF THE AIRPORT SITE UNLESS SPECIFIED BY THE AIRPORT MANAGER.

THE CONTRACTOR WILL FILL ALL HOLES (MADE FROM THE REMOVAL OF FENCE & POST) WITH EARTH MATERIAL. THE EARTH MATERIAL WILL BE OBTAINED FROM THE AIRPORT CONSTRUCTION SITE. THE EARTH MATERIAL WILL BE COMPACTED TO PREVENT FUTURE SETTLEMENT.

ALL AREAS DISTURBED BY THE PROPOSED FENCE REMOVAL WILL BE LIME FERTILIZED AND SEEDDED IN ACCORDANCE WITH ITEM 901 "SEEDING". THIS WORK WILL BE CONSIDERED AS AN INCIDENTAL ITEM TO THE PROPOSED FENCE REMOVAL AND NO ADDITIONAL COMPENSATION WILL BE ALLOWED.

THIS ITEM OF WORK SHALL BE PAID FOR UNDER ITEM:  
AR162900 "REMOVE CLASS E FENCE" - PER L.F.

**PAVED DITCH REMOVAL**

THE AREA LOCATED ON THIS SHEET WILL HAVE THE EXISTING PAVED DITCH REMOVED (FULL DEPTH) TO A SUITABLE SUBGRADE. ALL REMOVED MATERIAL WILL BE DISPOSED OF OFF THE AIRPORT SITE.


THIS ITEM OF WORK SHALL BE PAID FOR UNDER ITEM:  
AR754910 "PAVED DITCH REMOVAL" - PER L.F.

**END SECTION RELOCATION**

THE EXISTING END SECTIONS LOCATED ON THIS SHEET ARE TO BE REMOVED AND STORED ON THE AIRPORT SITE FOR RELOCATION AS SHOWN ON SHEET 6.

ANY EXISTING R.C.C.P. PIPE DAMAGED BY THE END SECTION REMOVAL WILL BE REPLACED AT THE CONTRACTOR'S OWN EXPENSE.

THIS ITEM OF WORK SHALL BE PAID FOR UNDER ITEM:  
AR752960 "RELOCATE END SECTION" - PER EACH.

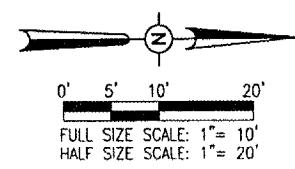

MAR 12, 2008 8:05 AM HAGL000382  
K:\AIRPORTS\FLORA\07A0\122\CAD\SHEETS\R-111PRP.DWG - Layout1

BY: _____ REVISION: _____ DATE: _____	<table border="1" style="width: 100%; border-collapse: collapse;"> <tr> <td colspan="4" style="text-align: center;"><b>FLORA AIRPORT FLORA, ILLINOIS</b></td> </tr> <tr> <td style="width: 20%; font-size: small;">                     H.E. Project No. 07A0122D_0800                      Filename: R-111PRP.DWG                      Scale: 1" = 10'                      Date: 01/10/08                 </td> <td style="width: 20%; font-size: small;">                     LAYOUT: CCC                      DRAWN: CCC                      REVIEWED: CAH                 </td> <td style="width: 20%; font-size: small;">                     01/10/08                      01/10/08                      01/25/08                 </td> <td style="width: 40%; font-size: small;">                     A.I.P. PROJ.: 3-17-0044-814                      I.L. PROJ.: FOA-3758                 </td> </tr> </table> <div style="text-align: center; margin-top: 10px;"> <p style="font-size: x-small;">Hanson Professional Services, Inc. 1625 Springfield, Illinois 62703-2886 Offices Nationwide</p> </div> <table border="1" style="width: 100%; border-collapse: collapse; margin-top: 10px;"> <tr> <td style="width: 50%; text-align: center; vertical-align: middle;">                 EXPAND HANGAR PAVEMENT             </td> <td style="width: 50%; text-align: center; vertical-align: middle;">                 PROPOSED PAVEMENT PREPARATION PLAN             </td> </tr> </table> <div style="text-align: center; margin-top: 10px;"> <span style="font-size: 2em; font-weight: bold;">4</span>  <small>4 of 15 sheets</small> </div>	<b>FLORA AIRPORT FLORA, ILLINOIS</b>				H.E. Project No. 07A0122D_0800 Filename: R-111PRP.DWG Scale: 1" = 10' Date: 01/10/08	LAYOUT: CCC DRAWN: CCC REVIEWED: CAH	01/10/08 01/10/08 01/25/08	A.I.P. PROJ.: 3-17-0044-814 I.L. PROJ.: FOA-3758	EXPAND HANGAR PAVEMENT	PROPOSED PAVEMENT PREPARATION PLAN
<b>FLORA AIRPORT FLORA, ILLINOIS</b>											
H.E. Project No. 07A0122D_0800 Filename: R-111PRP.DWG Scale: 1" = 10' Date: 01/10/08	LAYOUT: CCC DRAWN: CCC REVIEWED: CAH	01/10/08 01/10/08 01/25/08	A.I.P. PROJ.: 3-17-0044-814 I.L. PROJ.: FOA-3758								
EXPAND HANGAR PAVEMENT	PROPOSED PAVEMENT PREPARATION PLAN										