


(A) CONCRETE MEDIAN STRIP JOINT LOCATION
N.T.S.


NOTE: CONSTRUCT CONCRETE ISLANDS PRIOR TO PAVING BITUMINOUS PAVEMENT

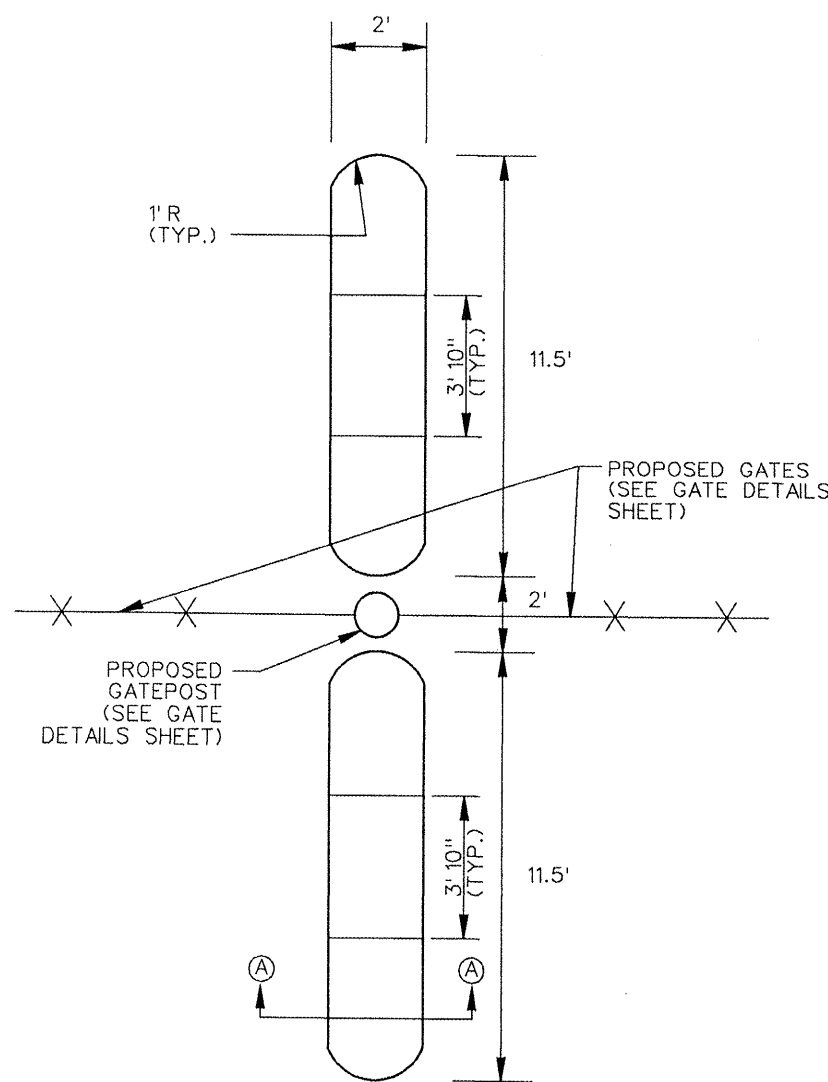

CONCRETE MEDIAN PLAN VIEW
N.T.S.


LEGEND

- 651.00 PROPOSED FINISHED GRADE
- 651.00 EXISTING GRADE

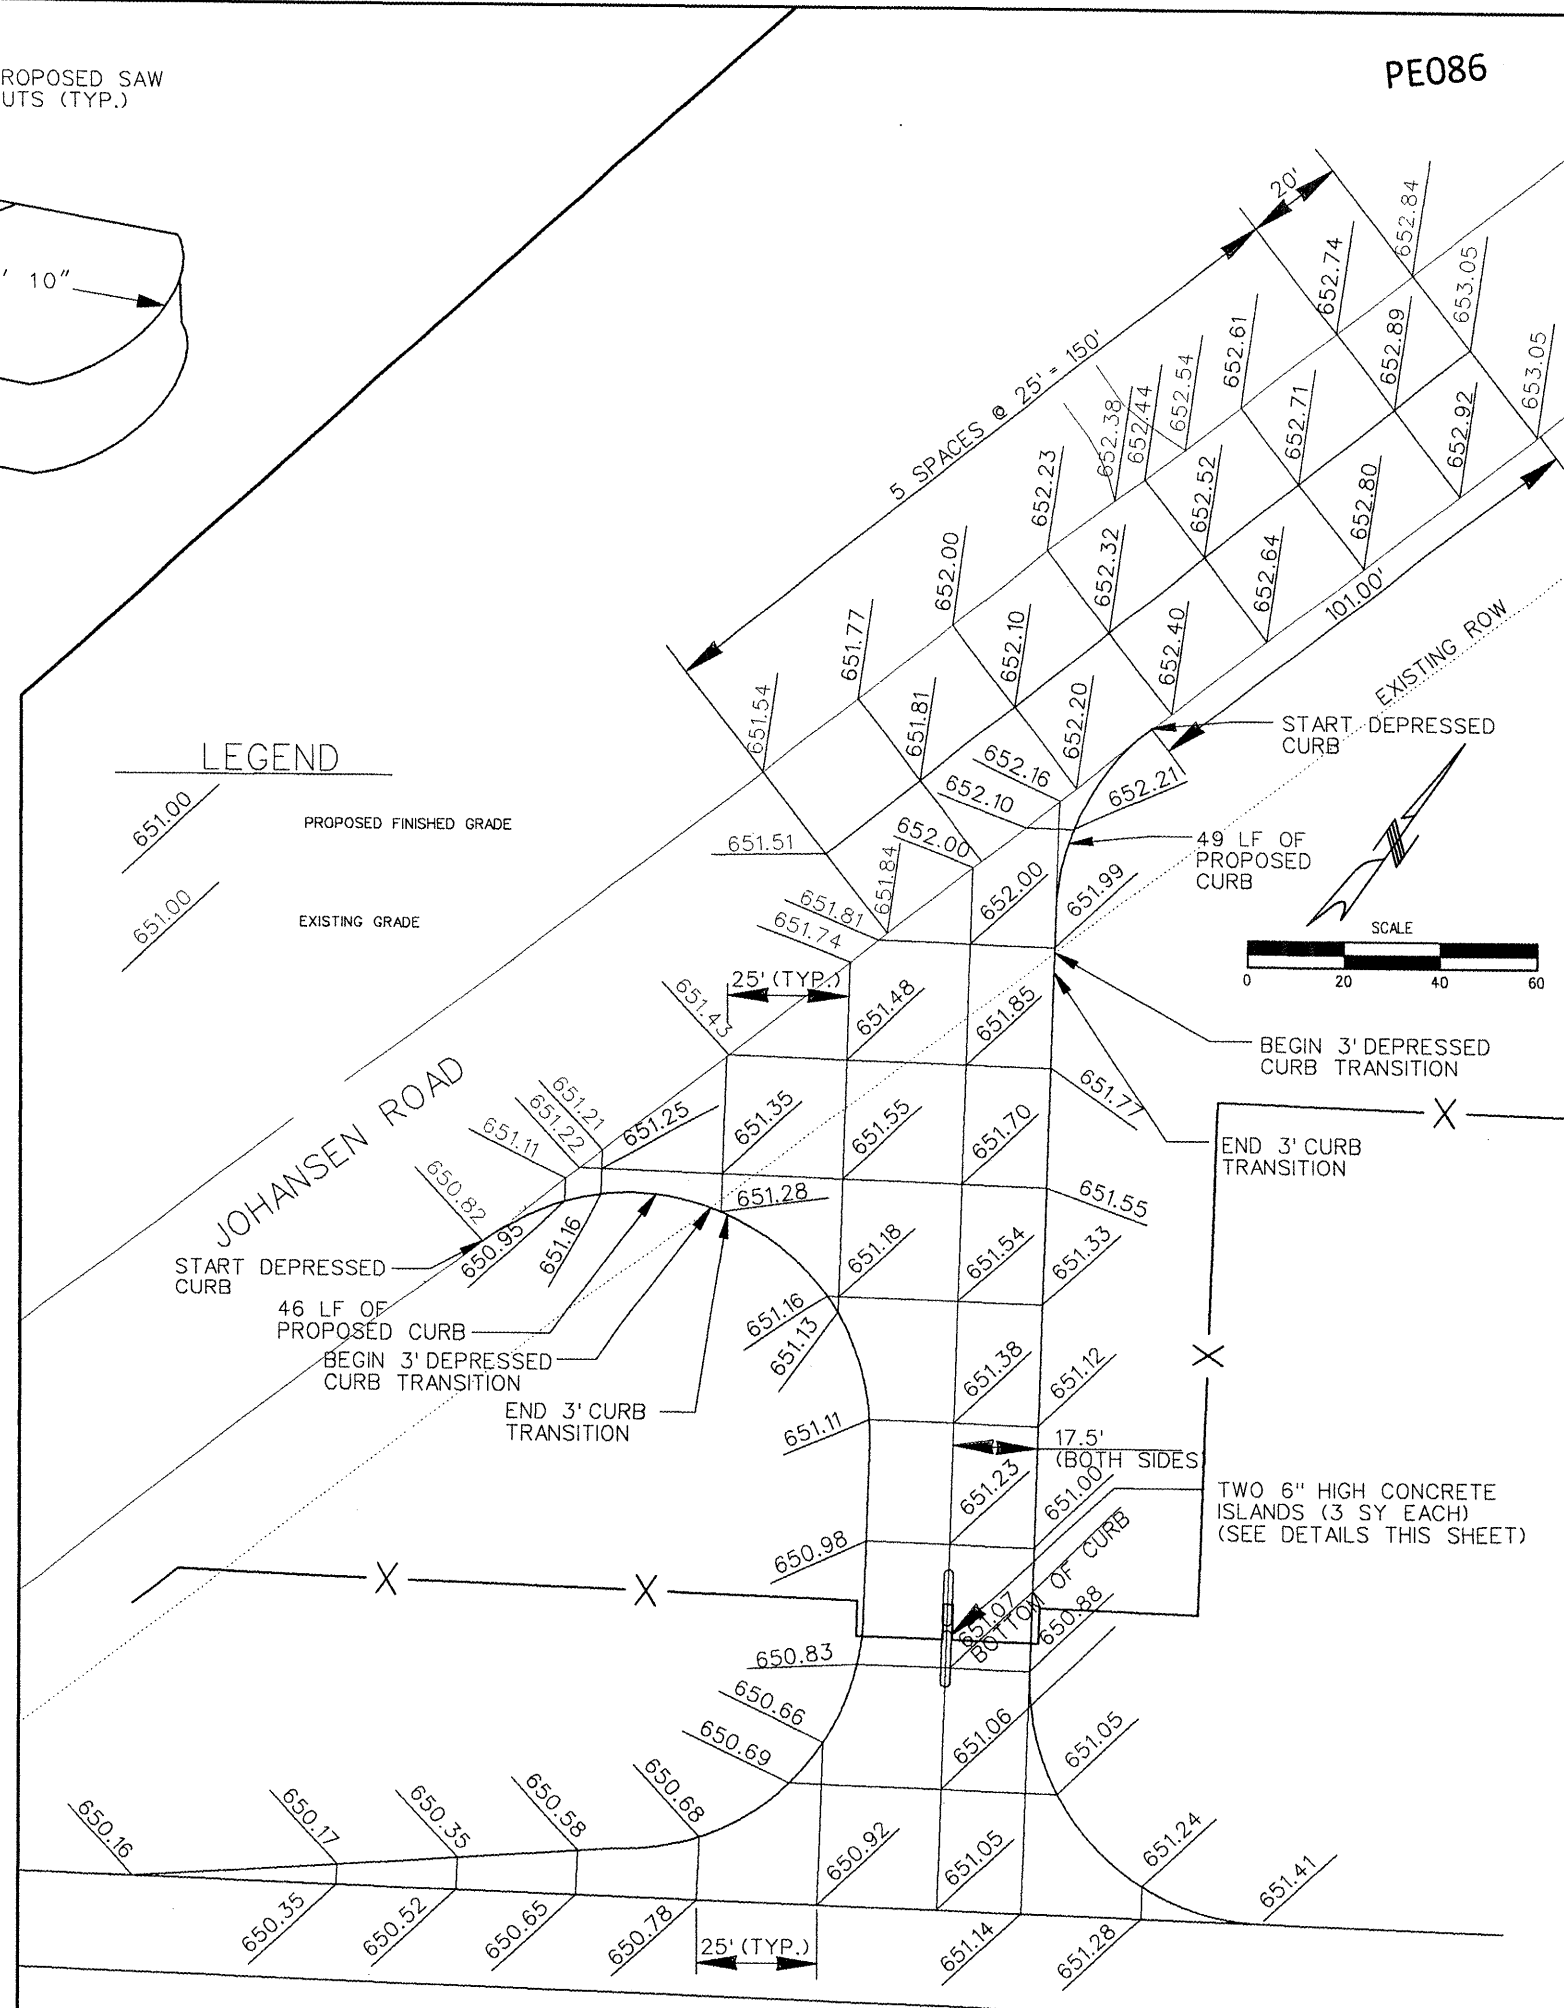

PE086

REVISIONS		
NUMBER	BY	DATE

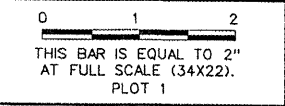

GREATER Peoria REGIONAL Airport

CONSTRUCT NEW PERIMETER ROAD AND PERIMETER FENCE - PROJECT 1

CMT
CRANFORD, MURPHY & TILLY, INC.
CONSULTING ENGINEERS
©Copyright CMT, Inc.

IL PROJECT: PIA-3343
AIP PROJ: 3-17-0080-XX
FILE: ...029_FUEL_ENTR_staking.dgn
DESIGN BY: TW, RBL
DRAWN BY: CAG
CHECKED BY: RBL
APPROVED BY: CET
DATE: APRIL 24, 2008
JOB No: 0706104
FUEL ENTRANCE ROAD SPOT ELEVATION PLAN
SHEET 29 OF 140 SHEETS

4/23/2008 K:\Peoria\0706104\Draw\Sheets\029_FUEL_ENTR_staking.dgn