

LEGEND

- AIRPORT BOUNDARY
- x- EXISTING FENCE
- XX--- NEW FENCE

NOTES:


1. CONTRACTOR SHALL COORDINATE WORK ON TOWNSHIP R.O.W. WITH TOWNSHIP ROAD COMMISSIONER.

PE086


REVISIONS

NUMBER	BY	DATE

0 1 2
THIS BAR IS EQUAL TO 2'
AT FULL SCALE (34x22).
PLOT 1

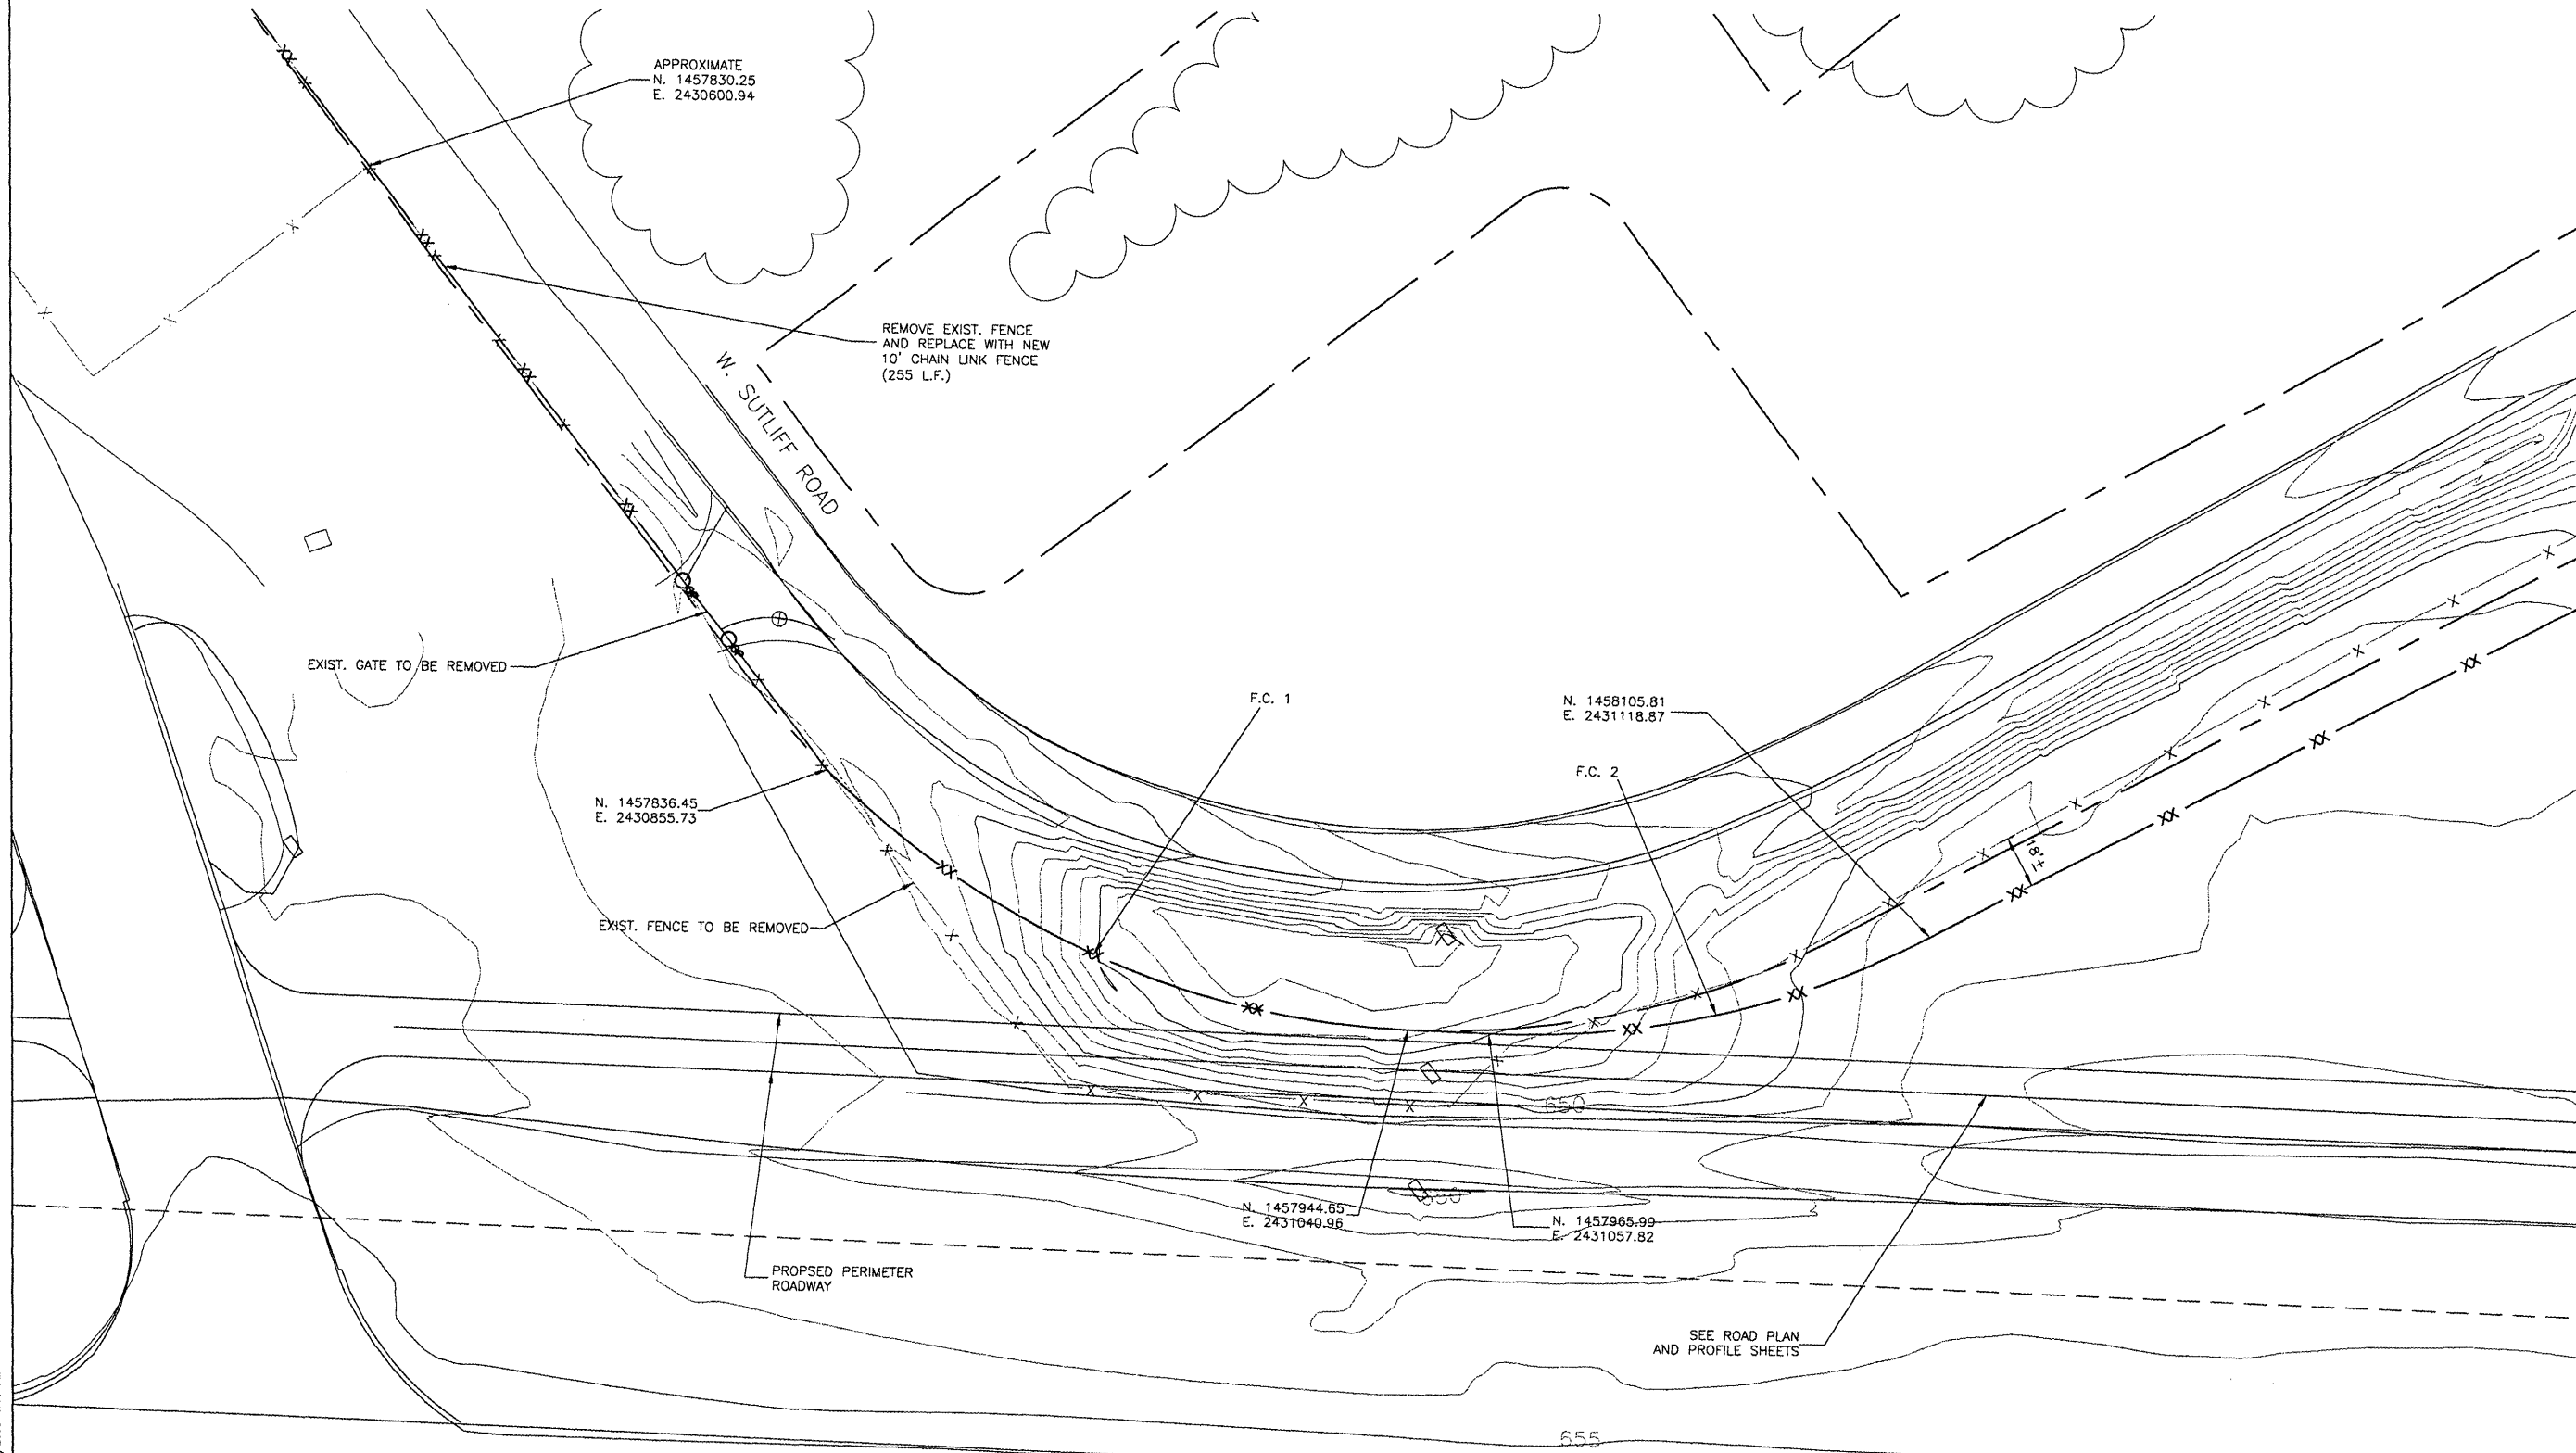

CONSTRUCT NEW PERIMETER ROAD AND PERIMETER FENCE - PROJECT 1

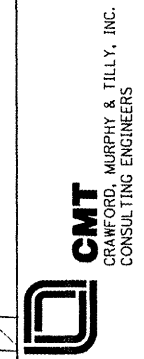

IL PROJECT: PIA-3343
AIP PROJ: 3-17-0080-XX

FILE:	\$FILES
DESIGN BY:	CET
DRAWN BY:	CMT
CHECKED BY:	XXX
APPROVED BY:	XXX
DATE:	10-26-2007
JOB No:	0706104

NORTHEAST FENCE PLAN SHEET 4 OF 14

SHEET 39 OF 140 SHEETS