


PE086

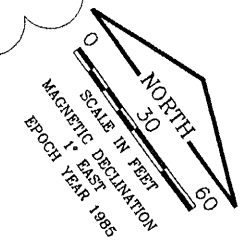


REVISIONS		
NUMBER	BY	DATE

0 1 2  
THIS BAR IS EQUAL TO 2"  
AT FULL SCALE (34X22).  
PLOT 1

LEGEND

- AIRPORT BOUNDARY
- x- EXISTING FENCE
- ◇◇ FLASHING BARRICADE
- XX NEW FENCE
- E- NEW ELECTRICAL CABLE
- EXISTING INLET
- SS EXISTING STORM SEWER

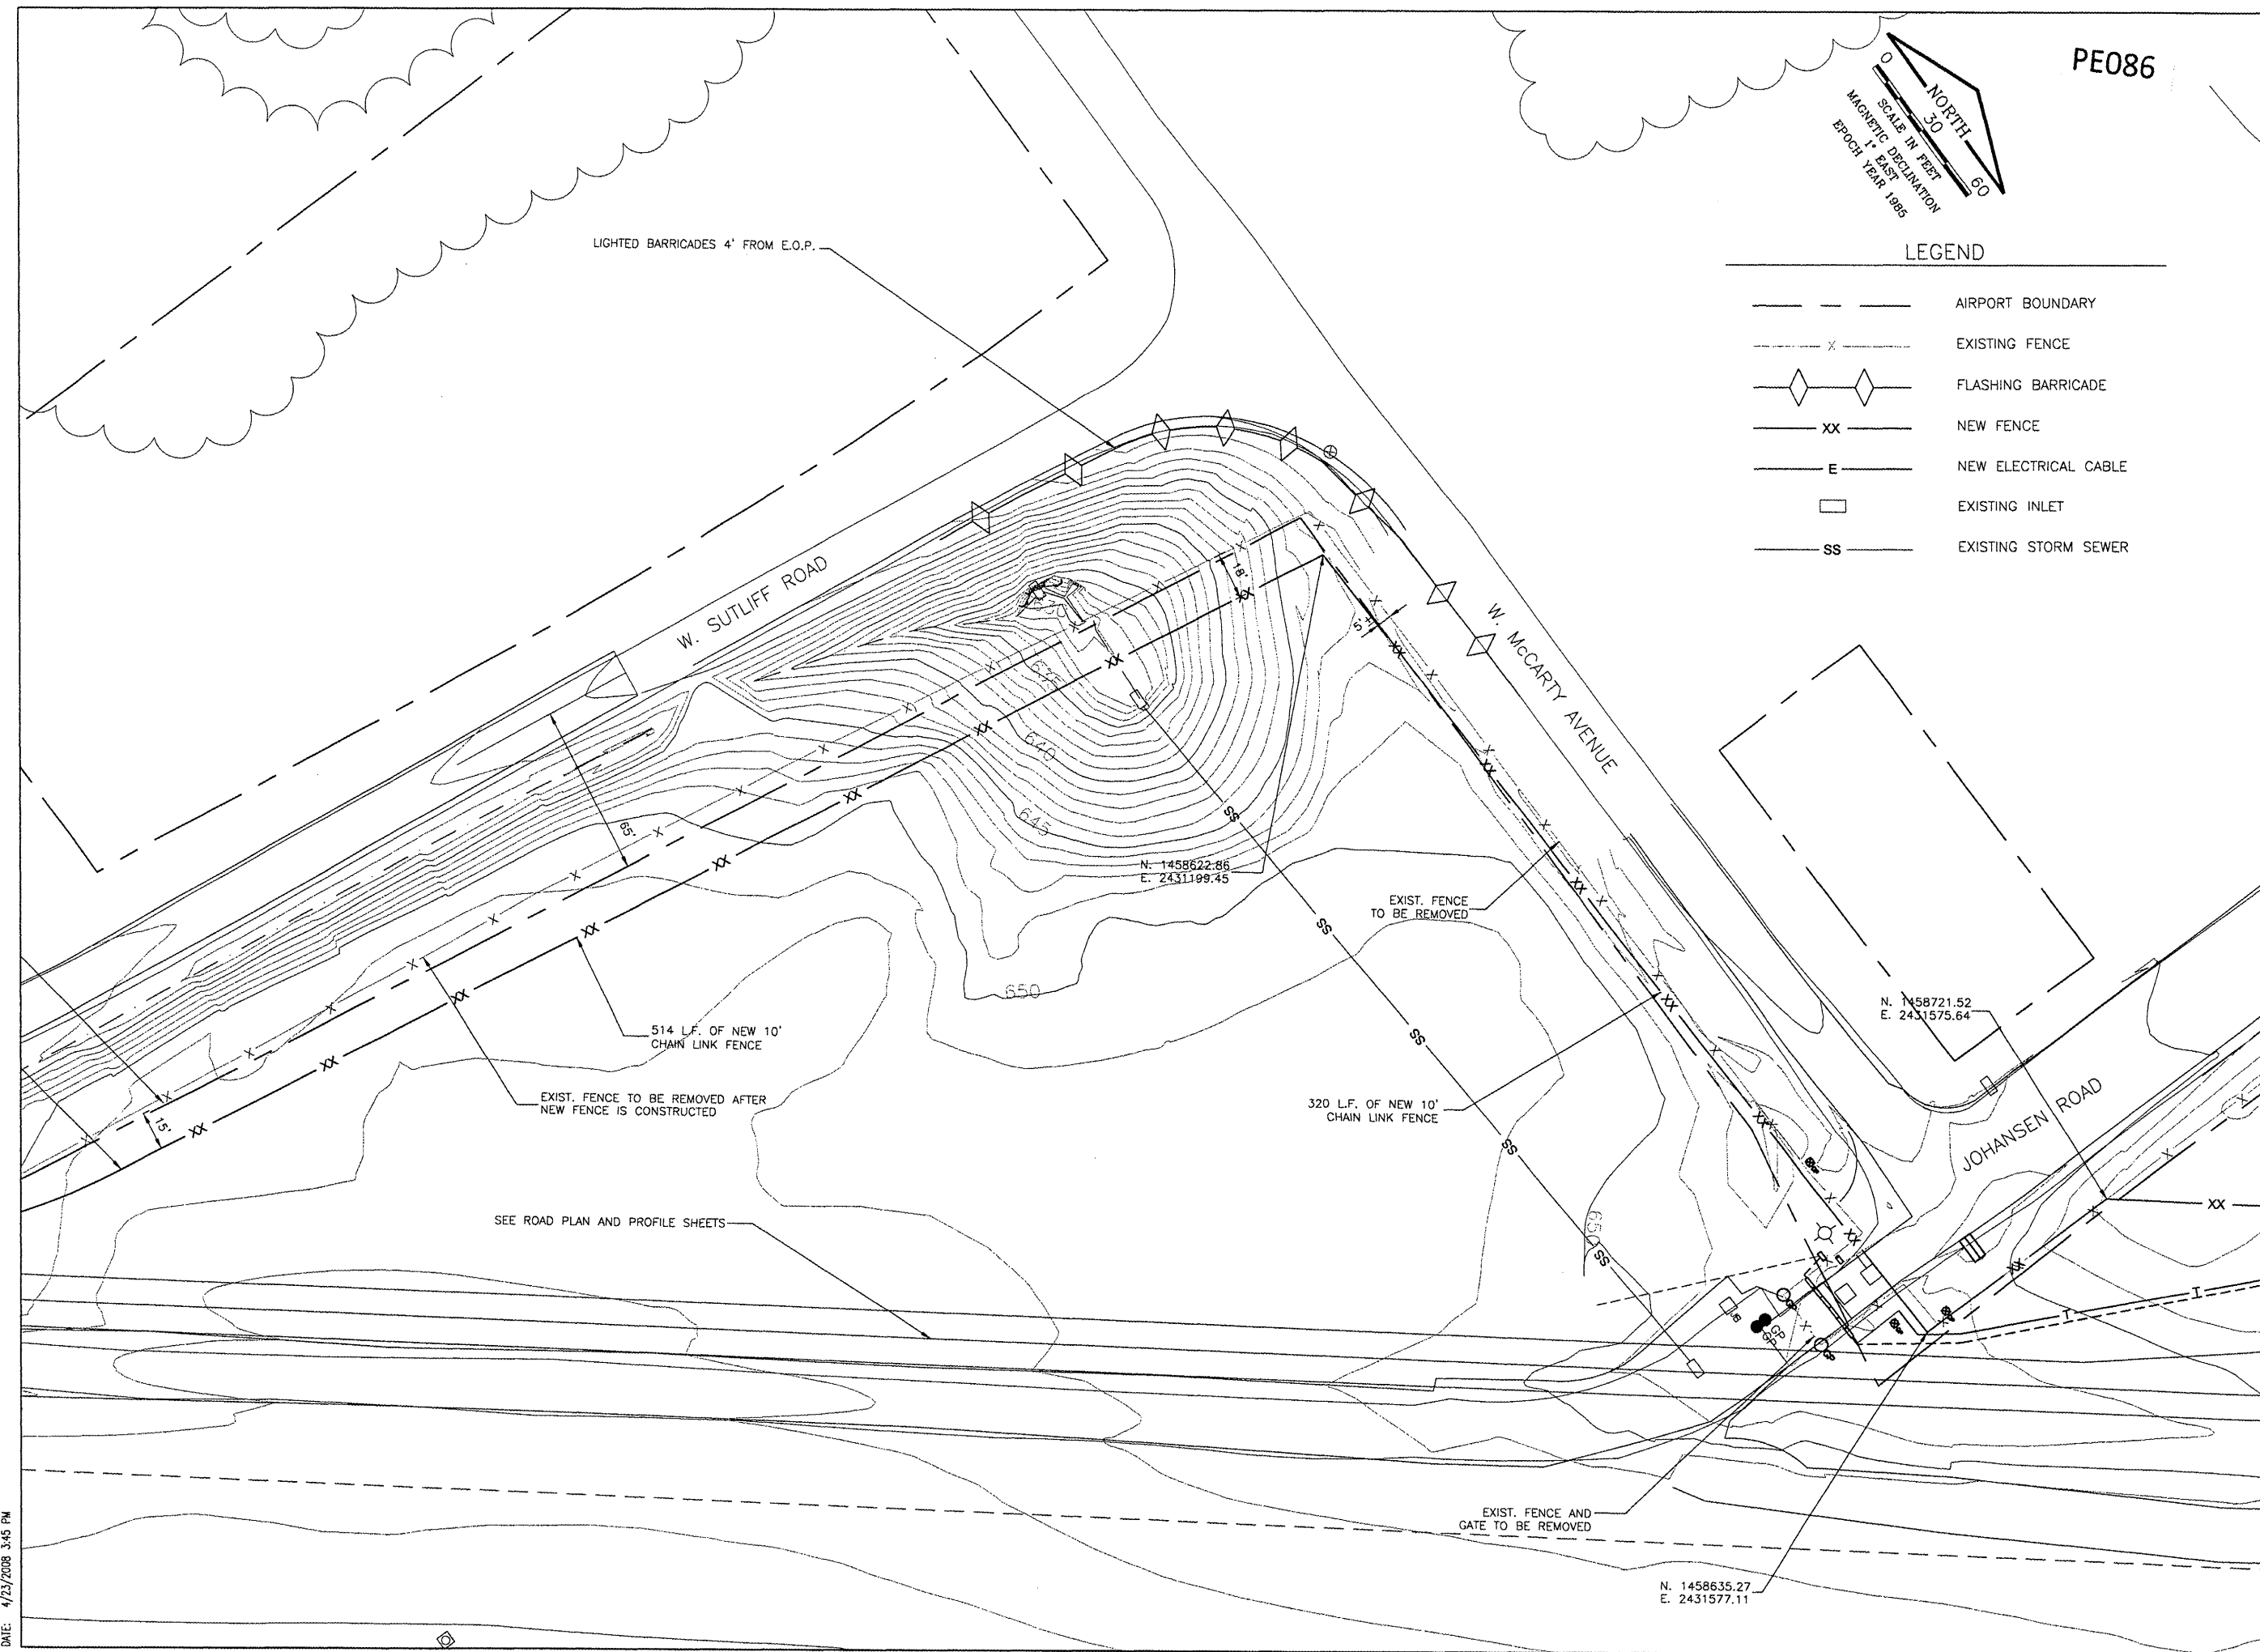

G R E A T E R  
**Peoria**  
R E G I O N A L  
A i r p o r t

CONSTRUCT NEW PERIMETER ROAD AND  
PERIMETER FENCE - PROJECT 1

**CMT**  
CRAWFORD, MURPHY & TILLY, INC.  
CONSULTING ENGINEERS

IL PROJECT: PIA-3343  
AIP PROJ. 3-17-0080-XX

FILE:	\$FILES
DESIGN BY:	CET
DRAWN BY:	CMT
CHECKED BY:	XXX
APPROVED BY:	XXX
DATE:	10-26-2007
JOB No:	0706104
NORTHEAST FENCE PLAN SHEET 5 OF 14	
SHEET 40 OF 140 SHEETS	

K:\Peoria\070610400\Draw\Sheets  
FILE: FENCE\_PLAN\_5.dwg  
DATE: 4/23/2008 3:45 PM