


K:\Peria\070610400\Draw\Streets  
 FILE: FENCE\_PLAN\_8.dwg  
 DATE: 4/18/2008 4:45 PM

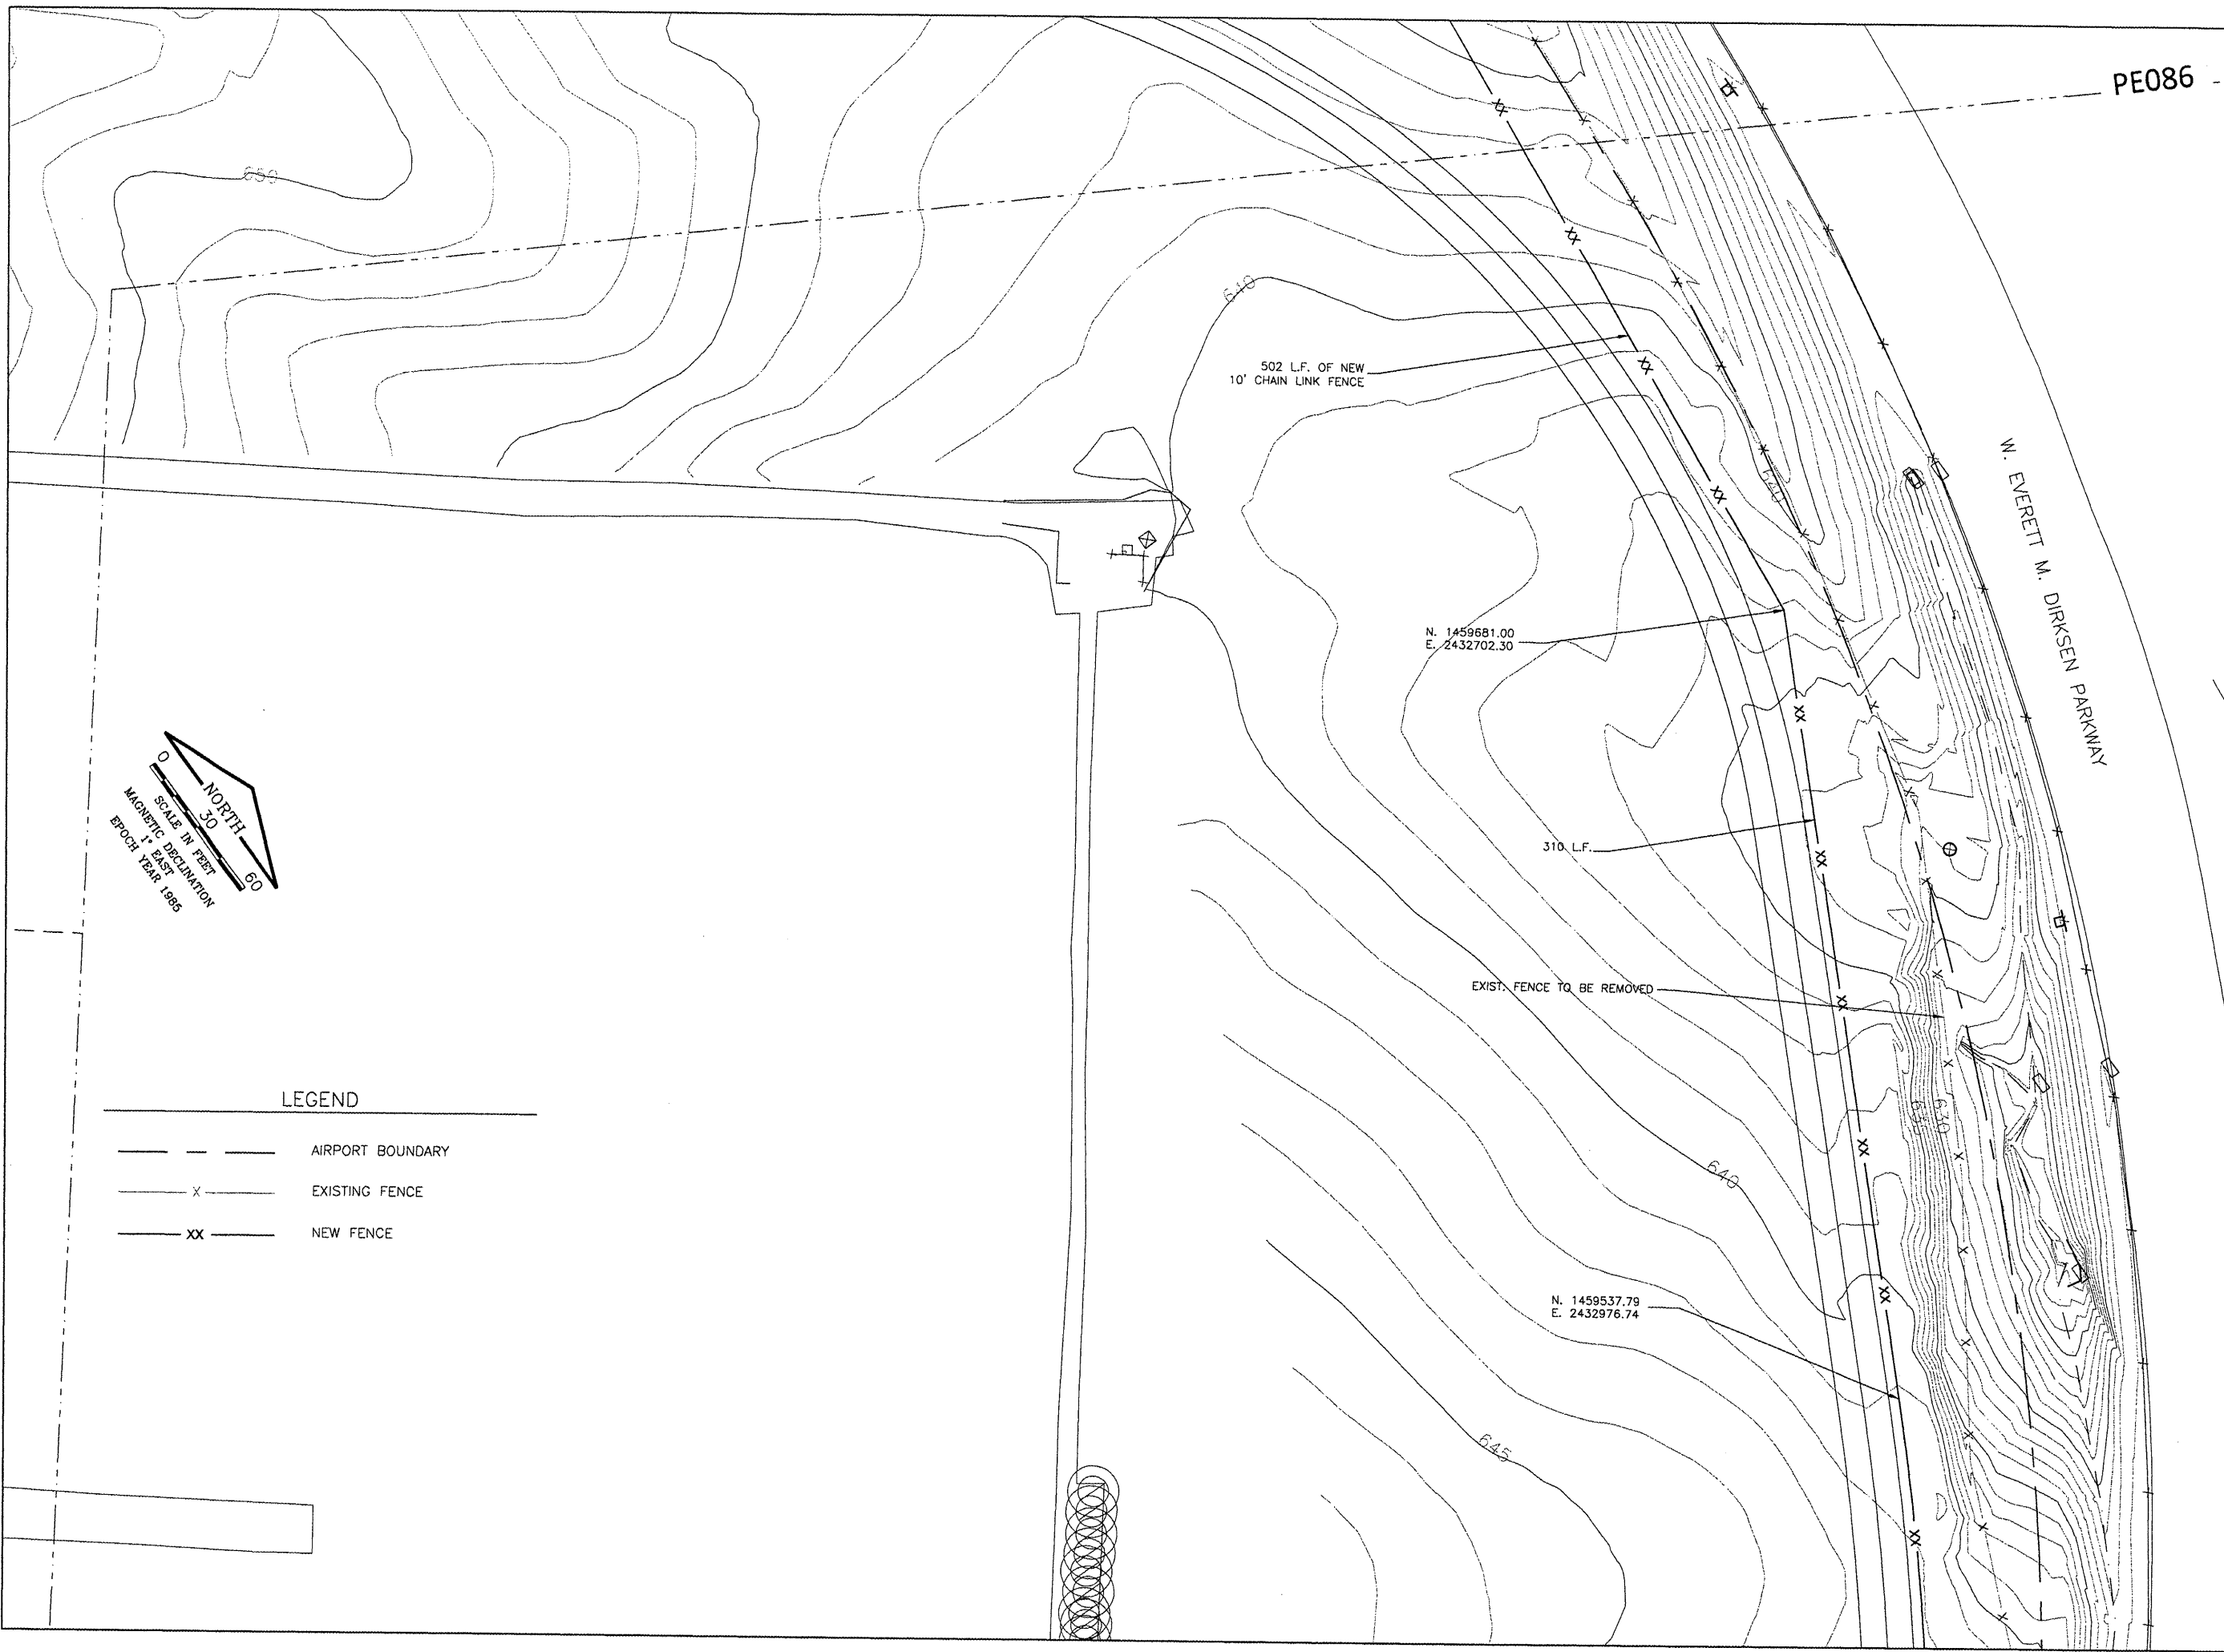


PE086

REVISIONS		
NUMBER	BY	DATE

0 1 2  
 THIS BAR IS EQUAL TO 2"  
 AT FULL SCALE (34X22).  
 PLOT 1



CONSTRUCT NEW PERIMETER ROAD AND  
 PERIMETER FENCE - PROJECT 1

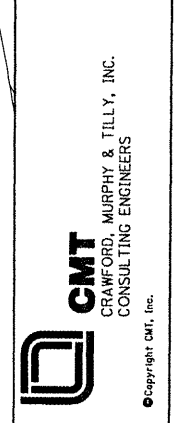

IL PROJECT: PIA-3343  
 AIP PROJ: 3-17-0080-XX

FILE:	\$FILES
DESIGN BY:	CET
DRAWN BY:	CMT
CHECKED BY:	XXX
APPROVED BY:	XXX
DATE:	10-26-2007
JOB No:	0706104

NORTHEAST FENCE PLAN  
 SHEET 8 OF 14  
 SHEET 43 OF 140 SHEETS

LEGEND

- AIRPORT BOUNDARY
- x- EXISTING FENCE
- xx- NEW FENCE