
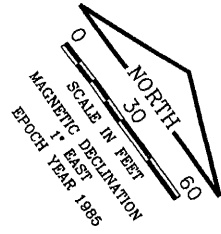



K:\Pecridap\070610400\Draw\Sheets
 FILE: FENCE_PLAN_12.dwg
 DATE: 4/18/2008 4:46 PM

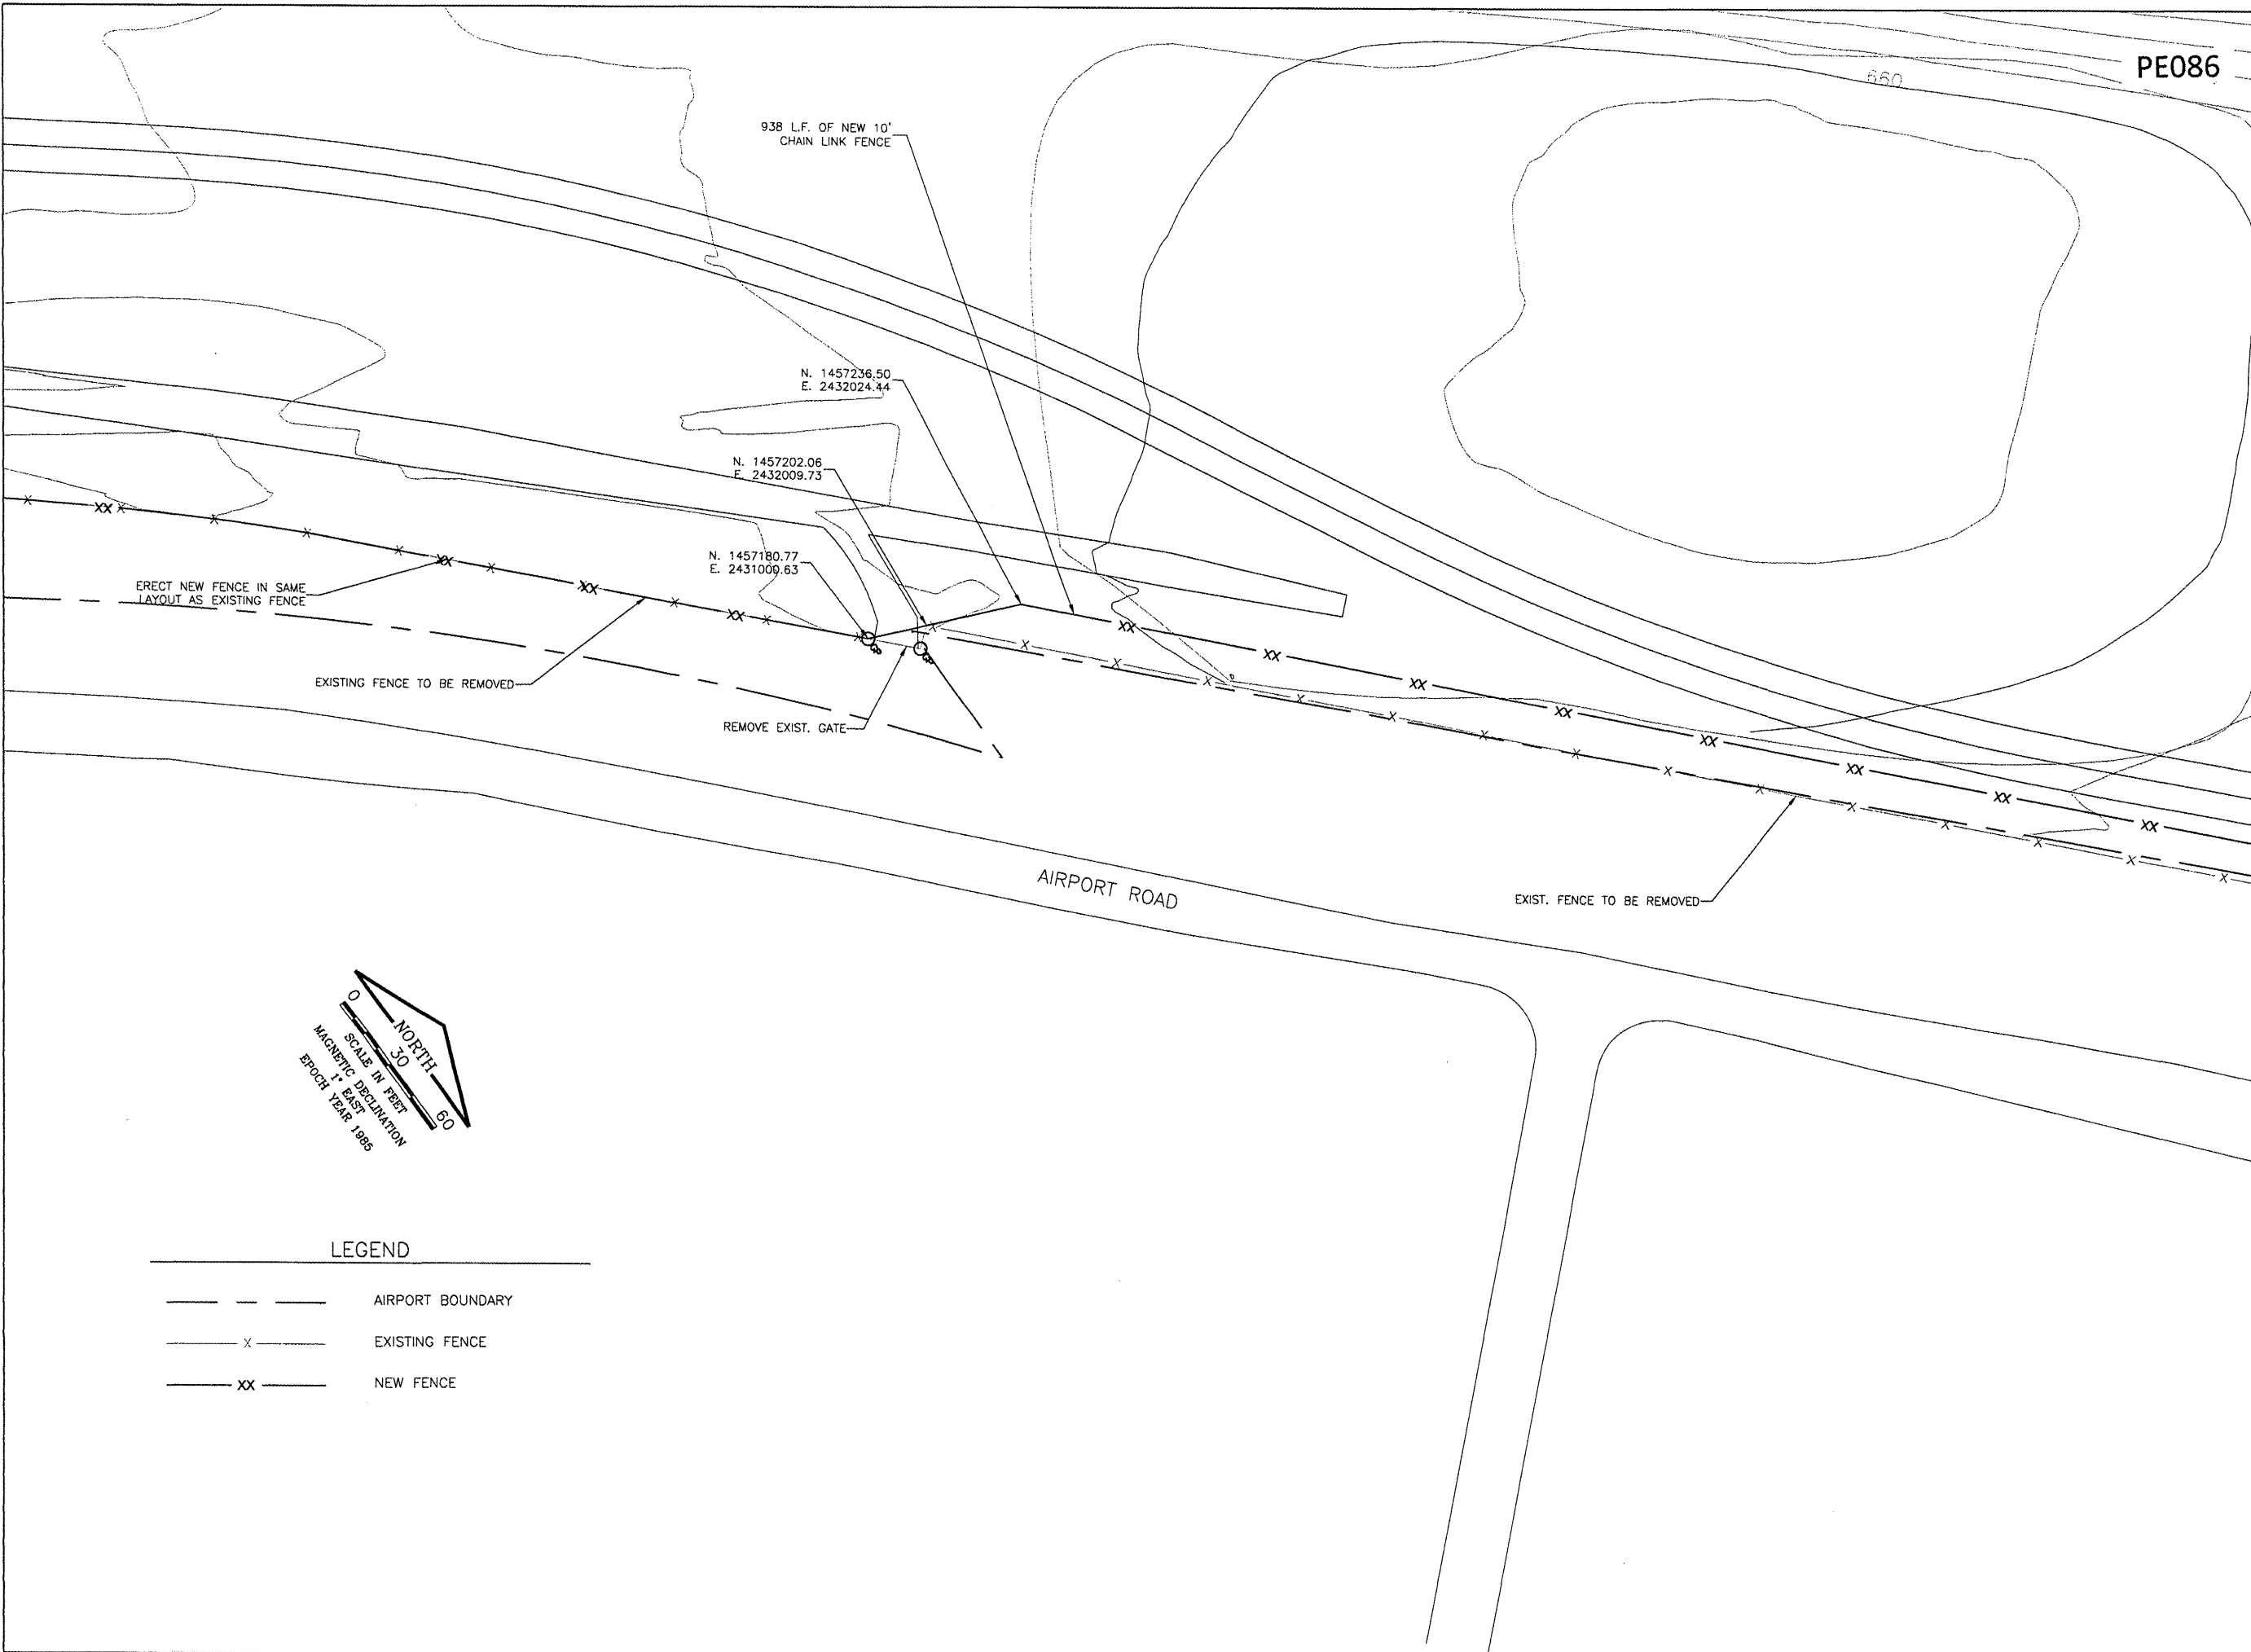

LEGEND

- — — — AIRPORT BOUNDARY
- x — — — EXISTING FENCE
- xx — — — NEW FENCE

REVISIONS		
NUMBER	BY	DATE

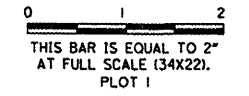

CONSTRUCT NEW PERIMETER ROAD AND PERIMETER FENCE - PROJECT 1

CMT
 CRAWFORD, MURPHY & TILLY, INC.
 CONSULTING ENGINEERS

© Copyright CMT, Inc.

IL PROJECT: PIA-3343	
AIP PROJ: 3-17-0080-XX	
FILE:	\$FILES
DESIGN BY:	GET
DRAWN BY:	CMT
CHECKED BY:	XXX
APPROVED BY:	XXX
DATE:	10-26-2007
JOB No:	0706104
NORTHEAST FENCE PLAN SHEET 12 OF 14	
SHEET 47 OF 140 SHEETS	