


4/23/2008
K:\Peoria\0706104\Draw\Sheets\XX_xsec.dgn

PE086

REVISIONS


NUMBER	BY	DATE

0 1 2
THIS BAR IS EQUAL TO 2"
AT FULL SCALE (34x22).
PLOT 1

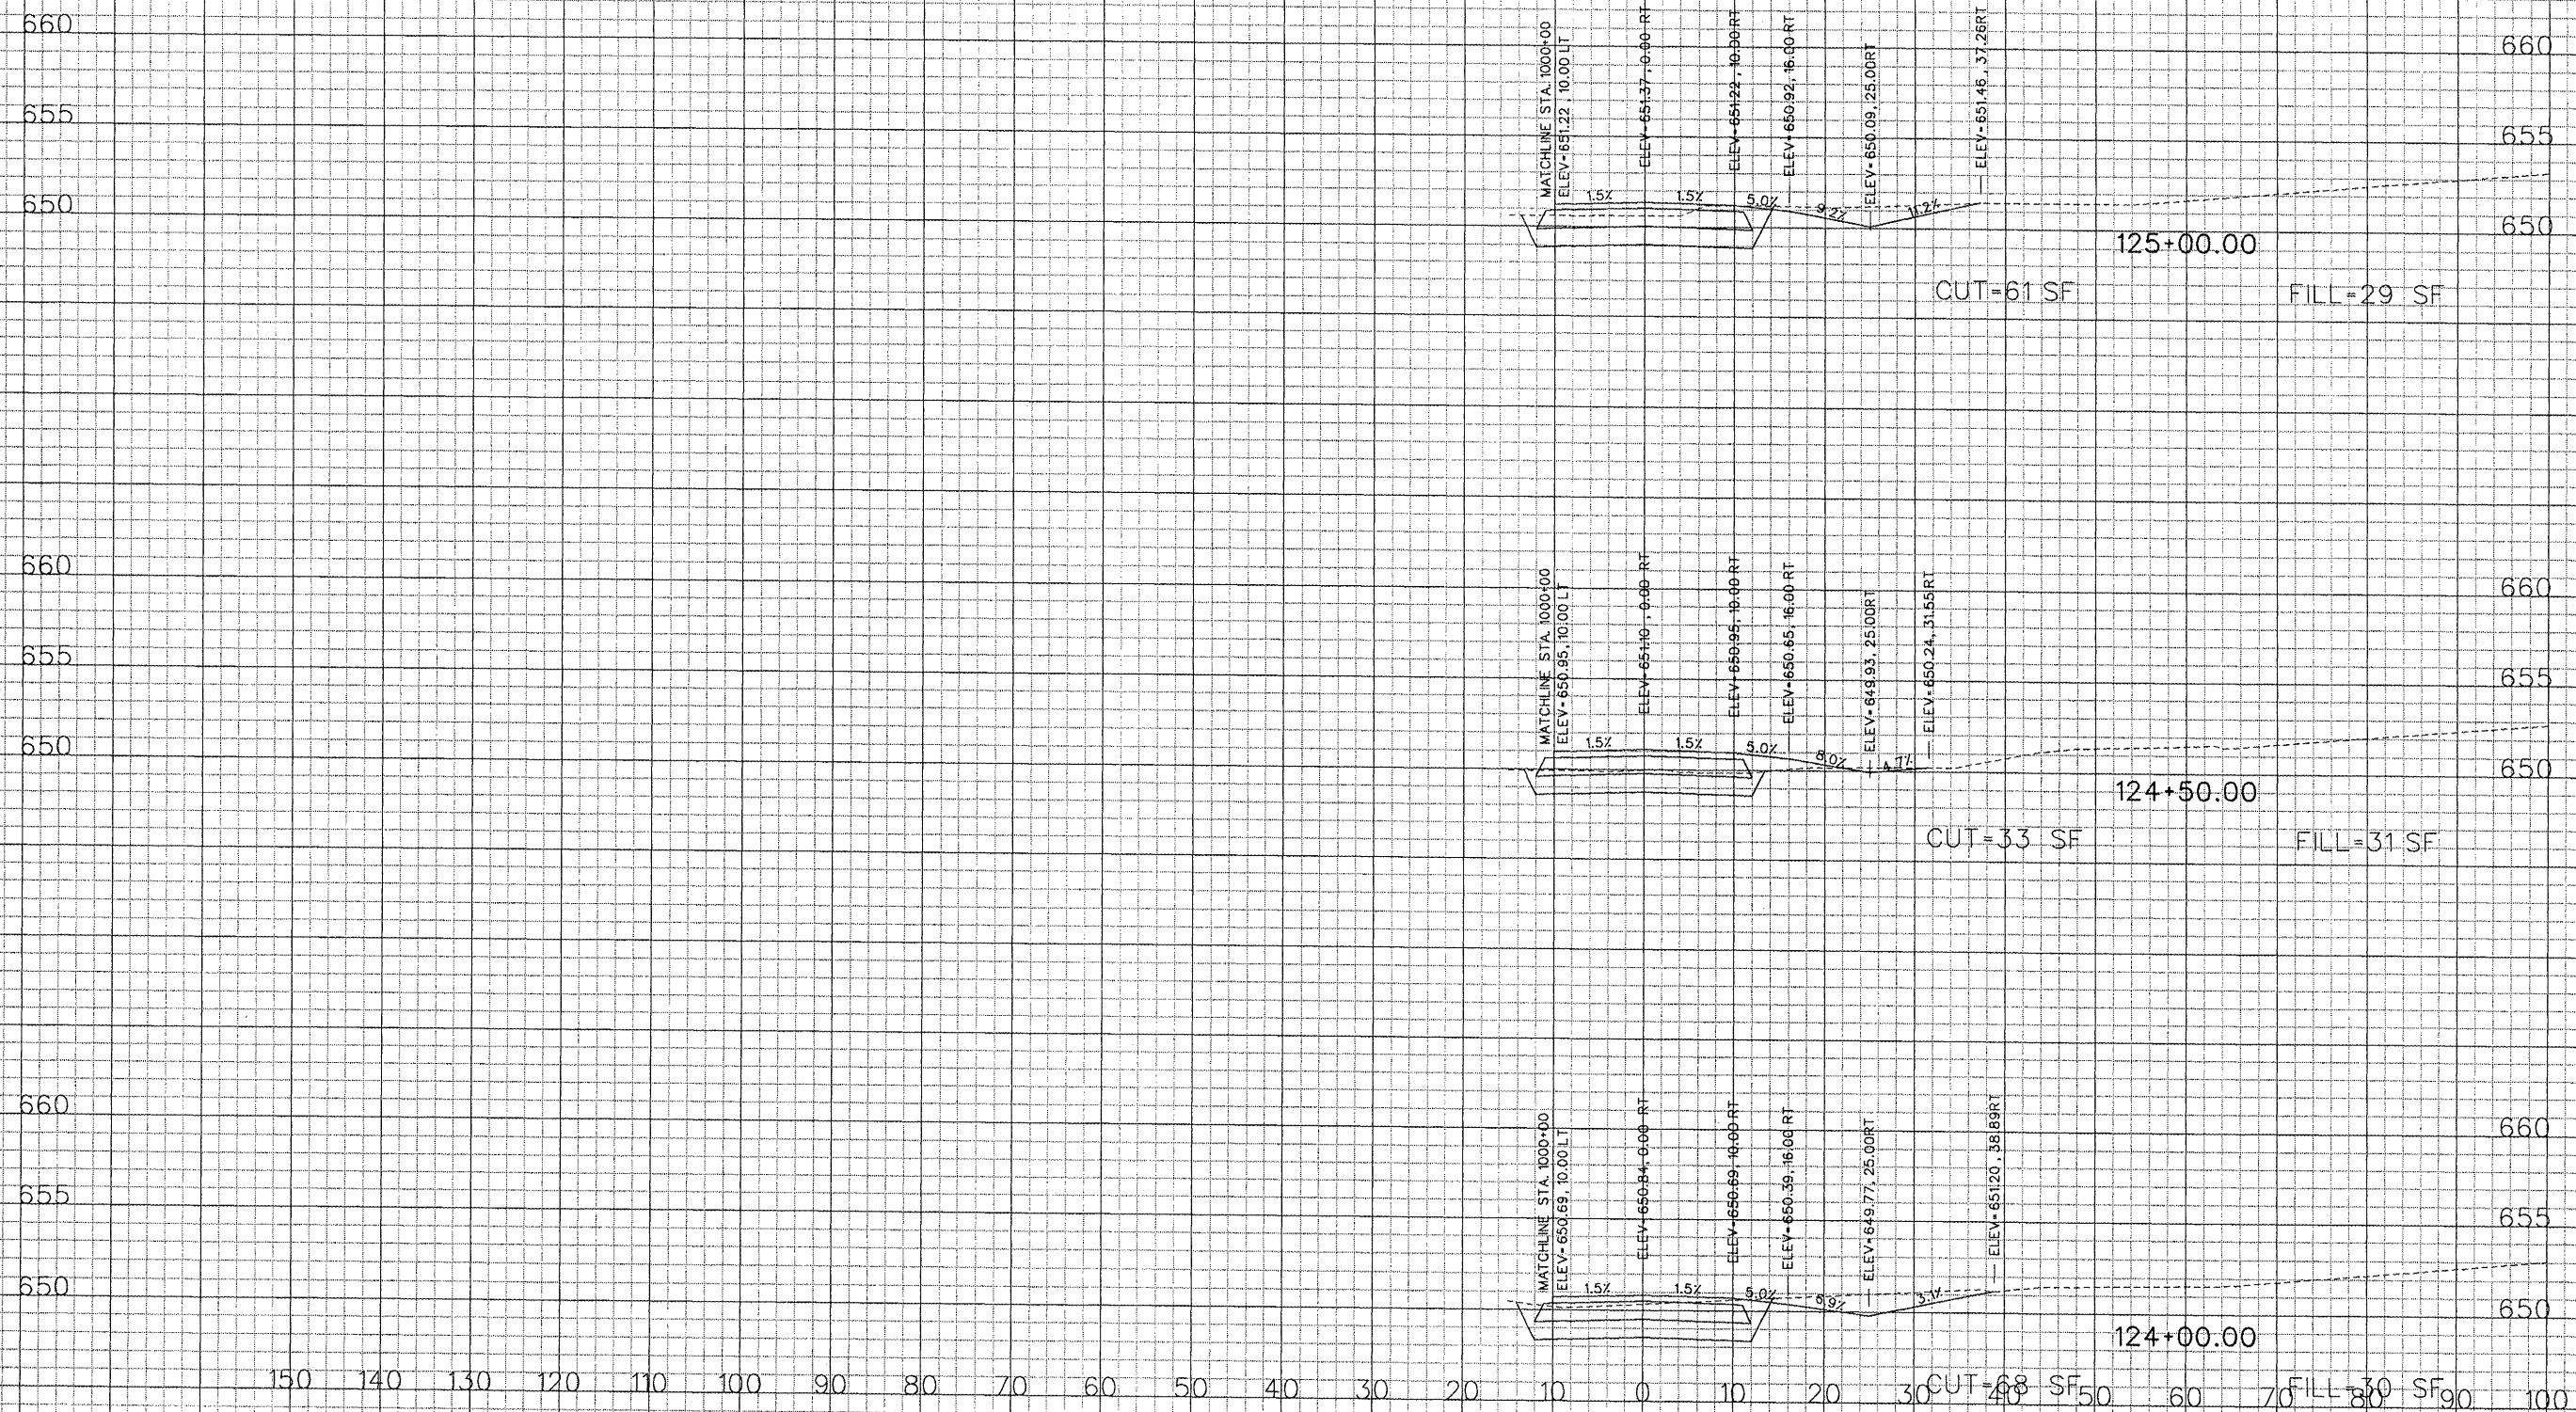



CONSTRUCT NEW PERIMETER ROAD AND PERIMETER FENCE - PROJECT 1



CMT
 CRAWFORD, MURPHY & TILLY, INC.
 CONSULTING ENGINEERS
© Copyright CMT, Inc.

IL PROJECT: PIA-3343 AIP PROJ: 3-17-0080-XX
FILE: ... \Draw\Sheets\XX_xsec.dgn
DESIGN BY: TW, RBL
DRAWN BY: RBL
CHECKED BY: RBL
APPROVED BY: CET
DATE: APRIL 24, 2008
JOB No: 0706104
PERIMETER ROAD CROSS SECTIONS SHEET 18 OF 80
SHEET 76 OF 140 SHEETS