



4/23/2008
 K:\Peoria\070610400\Draw\Sheets\XX_xsec.dgn

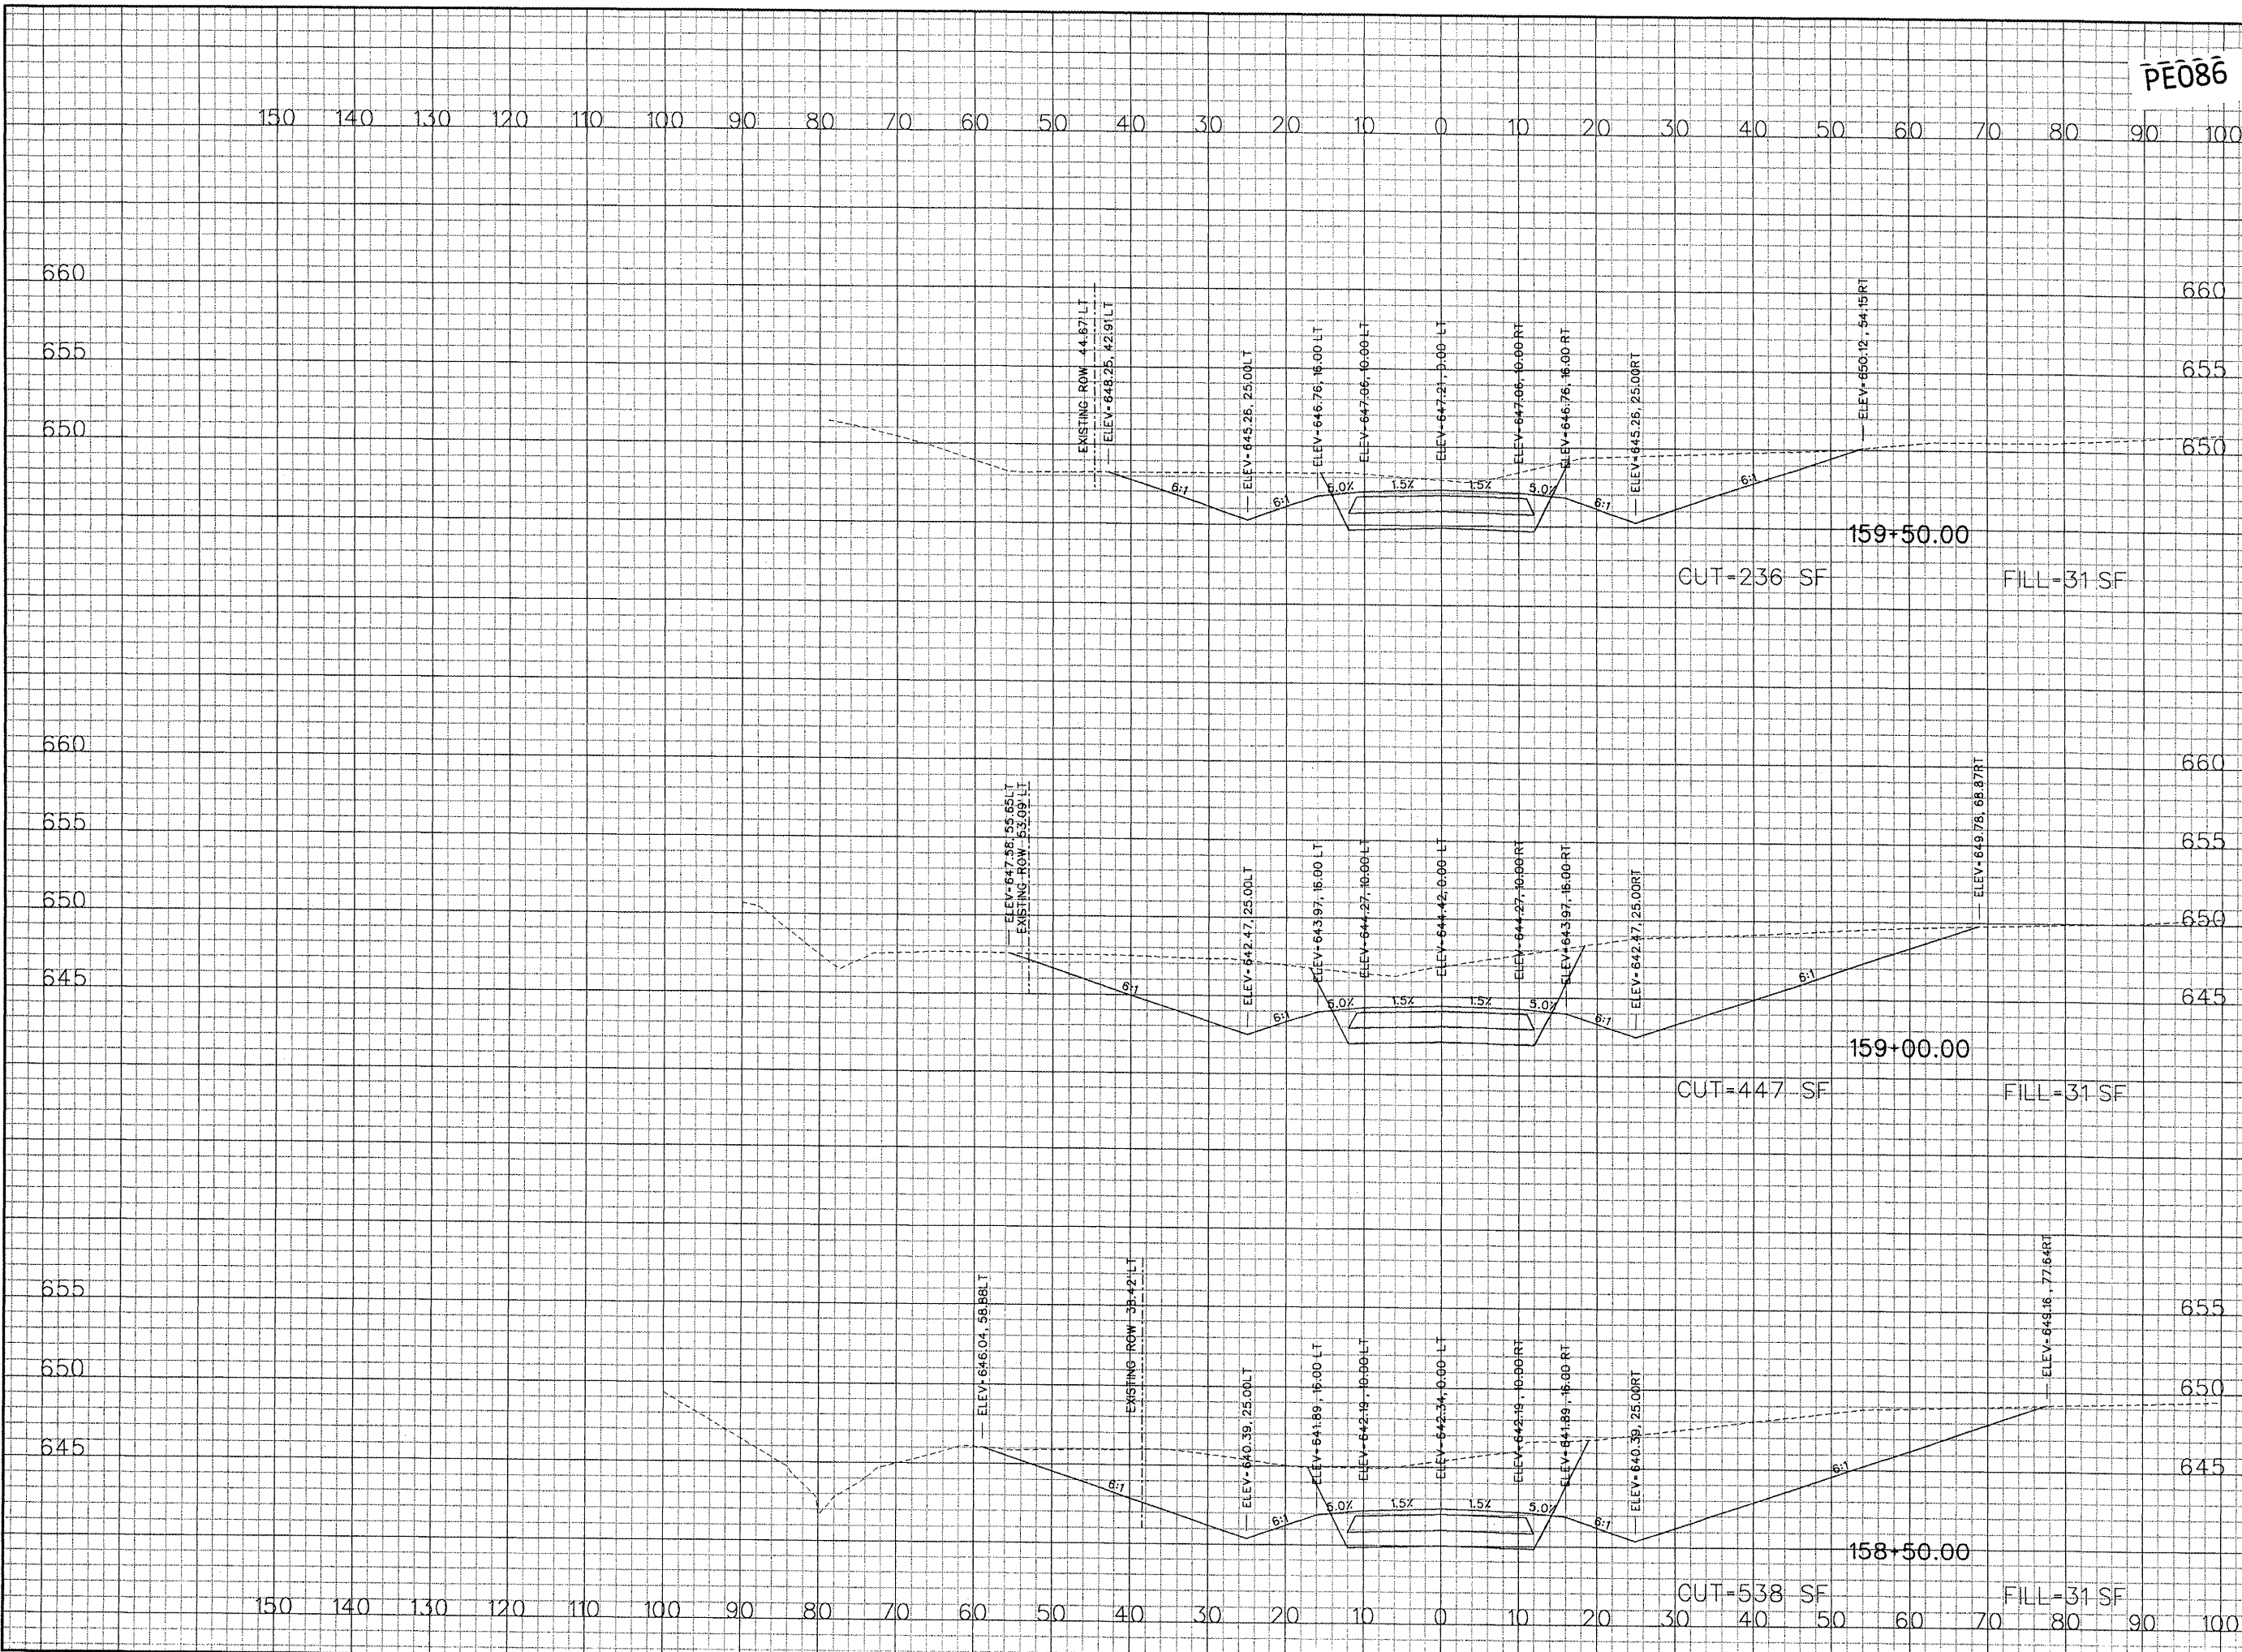

PE086

REVISIONS		
NUMBER	BY	DATE

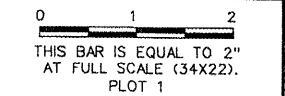

GREATER Peoria REGIONAL Airport

CONSTRUCT NEW PERIMETER ROAD AND PERIMETER FENCE - PROJECT 1

CMT
 CRAWFORD, MURPHY & TILLY, INC.
 CONSULTING ENGINEERS

© Copyright CMT, Inc.

IL PROJECT: PIA-3343
 AIP PROJ: 3-17-0080-XX

FILE: ... \Draw\Sheets\XX_xsec.dgn

DESIGN BY: TWM, RBL

DRAWN BY: RBL

CHECKED BY: RBL

APPROVED BY: CET

DATE: APRIL 24, 2008

JOB No: 0706104

PERIMETER ROAD
 CROSS SECTIONS
 SHEET 45 OF 80

SHEET 103 OF 140 SHEETS