

PE086


REVISIONS

NUMBER	BY	DATE

0 1 2
THIS BAR IS EQUAL TO 2"
AT FULL SCALE (34X22).
PLOT 1



CONSTRUCT NEW PERIMETER ROAD AND
PERIMETER FENCE - PROJECT 1

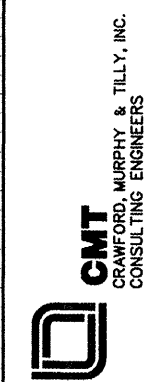

IL PROJECT: PIA-3343
AIP PROJ: 3-17-0080-XX

FILE: ... \Draw\Sheets\XX_xsec.dgn

DESIGN BY: TWM, RBL

DRAWN BY: RBL

CHECKED BY: RBL


APPROVED BY: CET

DATE: APRIL 24, 2008

JOB No: 0706104

PERIMETER ROAD
CROSS SECTIONS
SHEET 59 OF 80

SHEET 117 OF 140 SHEETS

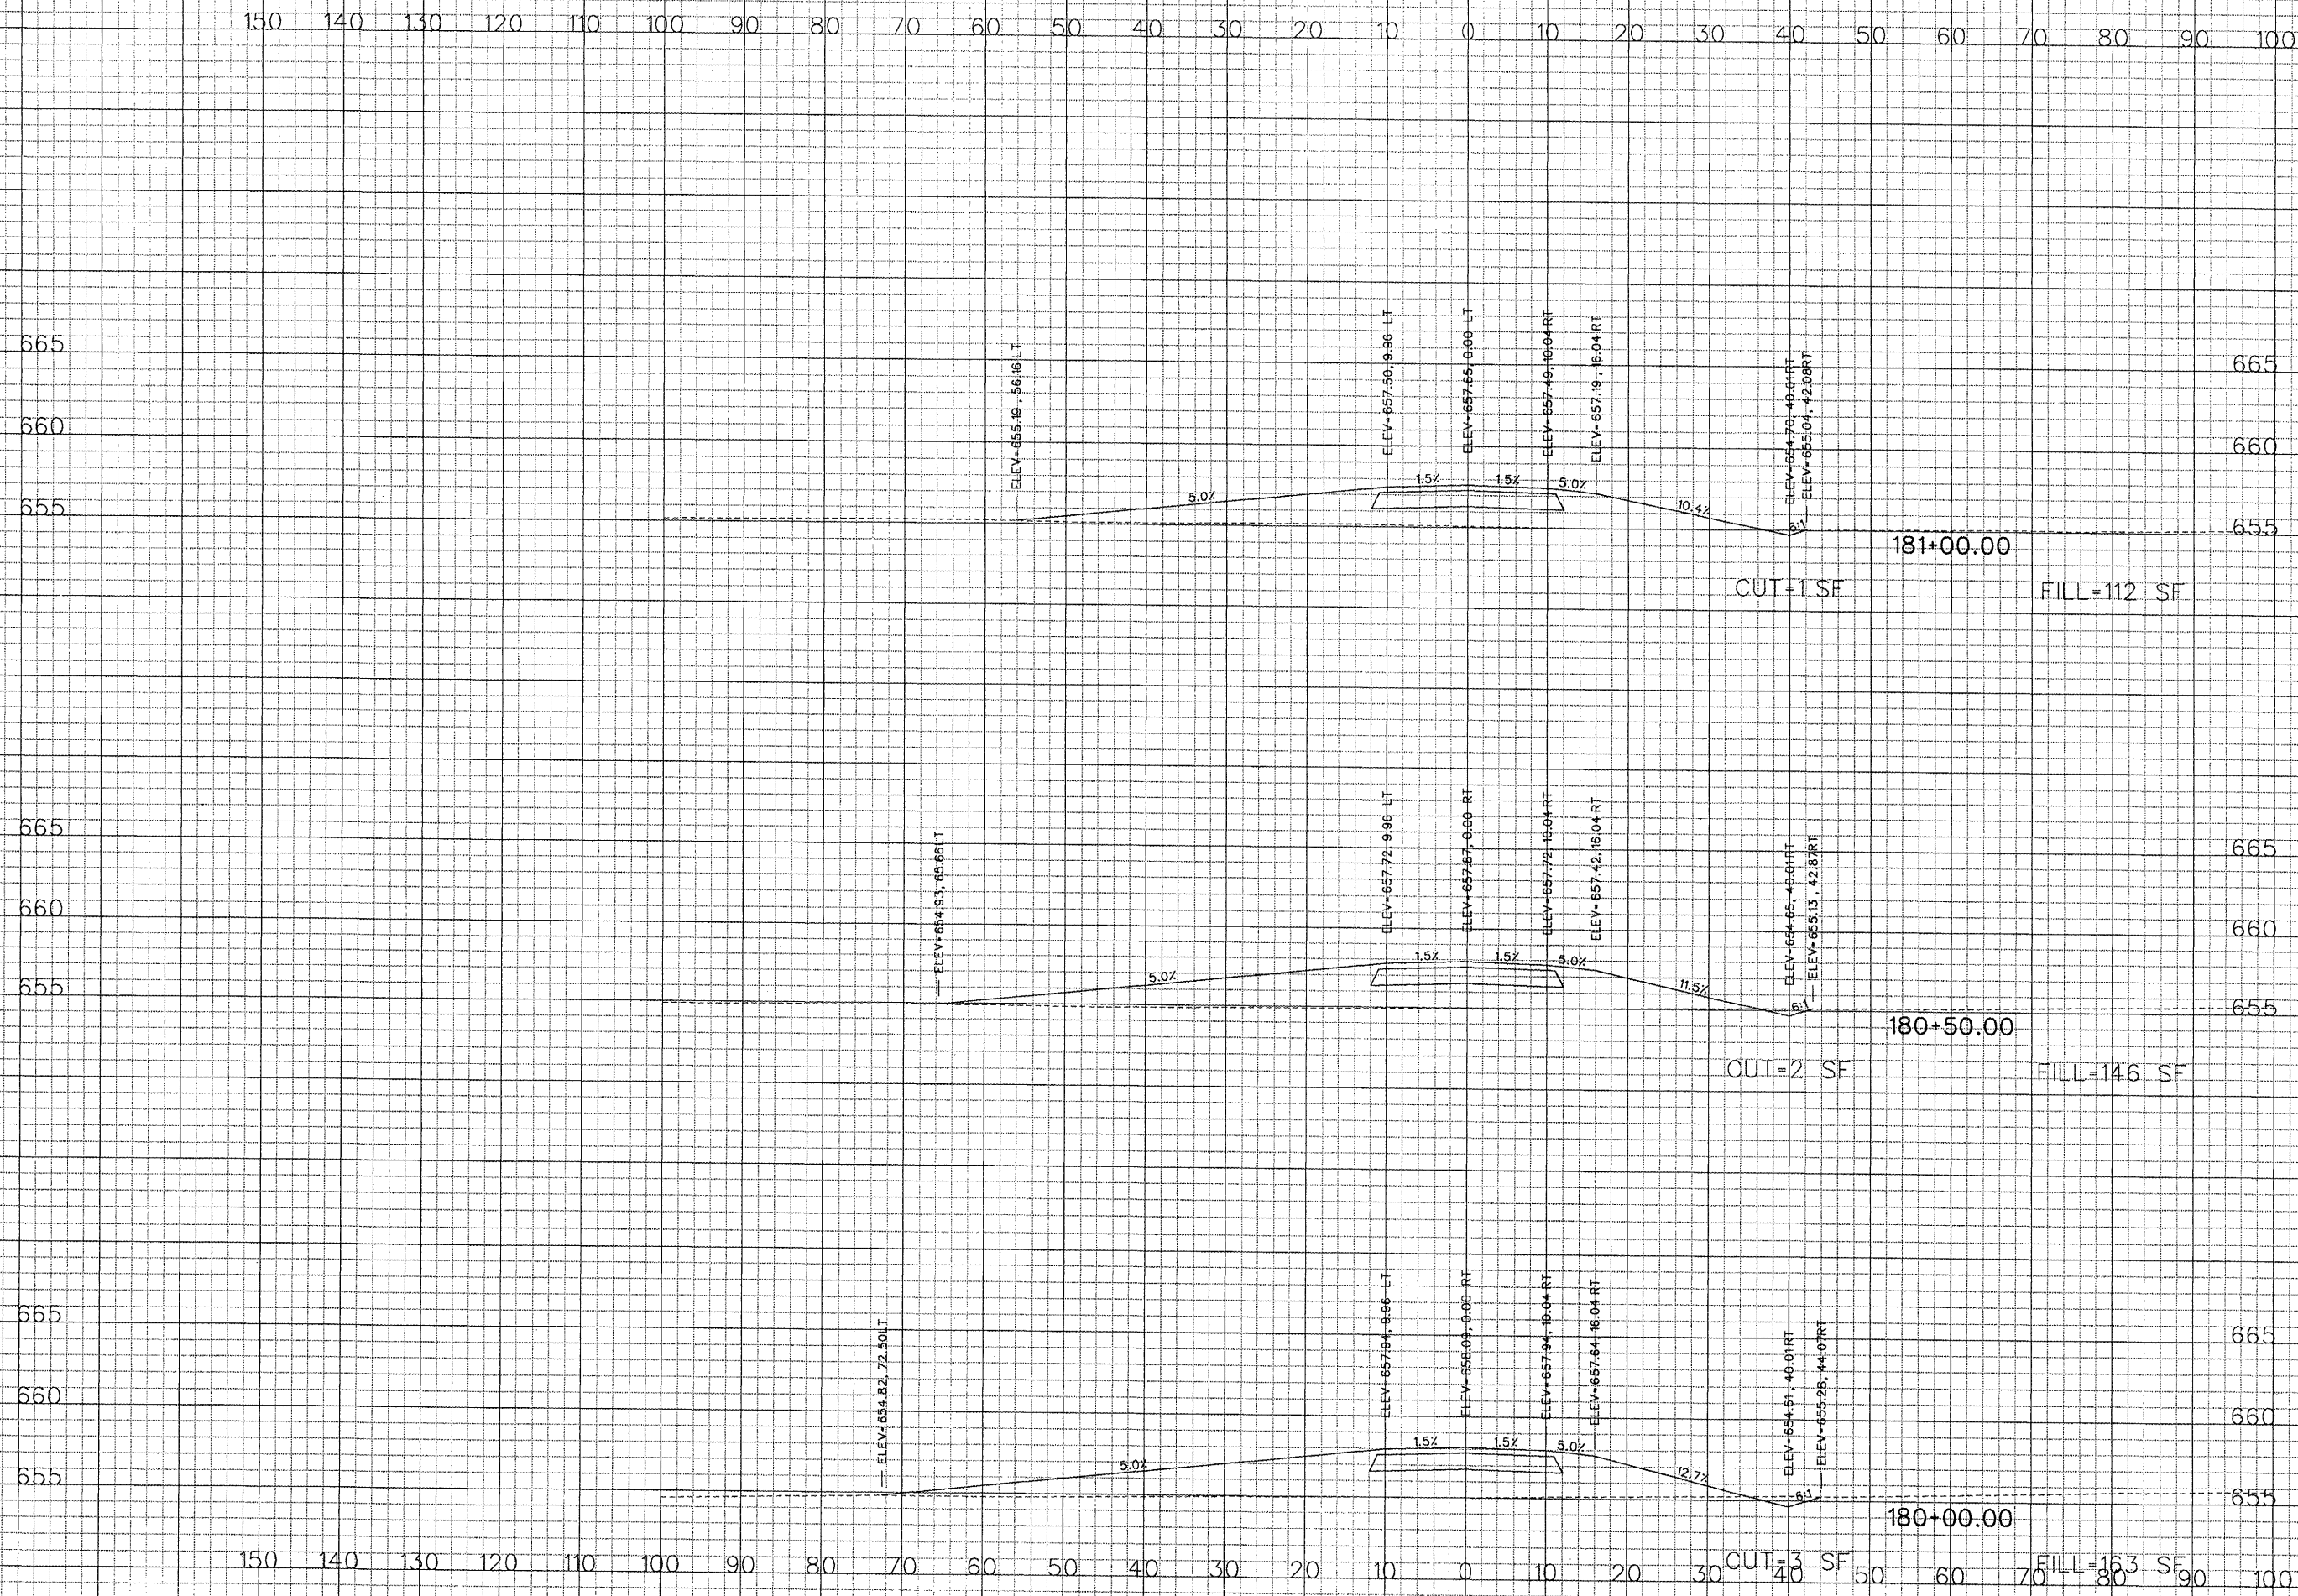

4/23/2008
K:\Peoria\0706104\Draw\Sheets\XX_xsec.dgn