

PE086

REVISIONS

NUMBER	BY	DATE

0 1 2
 THIS BAR IS EQUAL TO 2"
 AT FULL SCALE (34X22).
 PLOT 1



CONSTRUCT NEW PERIMETER ROAD AND
 PERIMETER FENCE - PROJECT 1



IL PROJECT: PIA-3343
 AIP PROJ: 3-17-0080-XX

FILE: ... \Draw\Sheets\XX_xsec.dgn

DESIGN BY: TWM, RBL

DRAWN BY: RBL

CHECKED BY: RBL

APPROVED BY: CET


DATE: APRIL 24, 2008

JOB No: 0706104

PERIMETER ROAD
 CROSS SECTIONS
 SHEET 71 OF 80

SHEET 129 OF 140 SHEETS

150 140 130 120 110 100 90 80 70 60 50 40 30 20 10 0 10 20 30 40 50 60 70 80 90 100

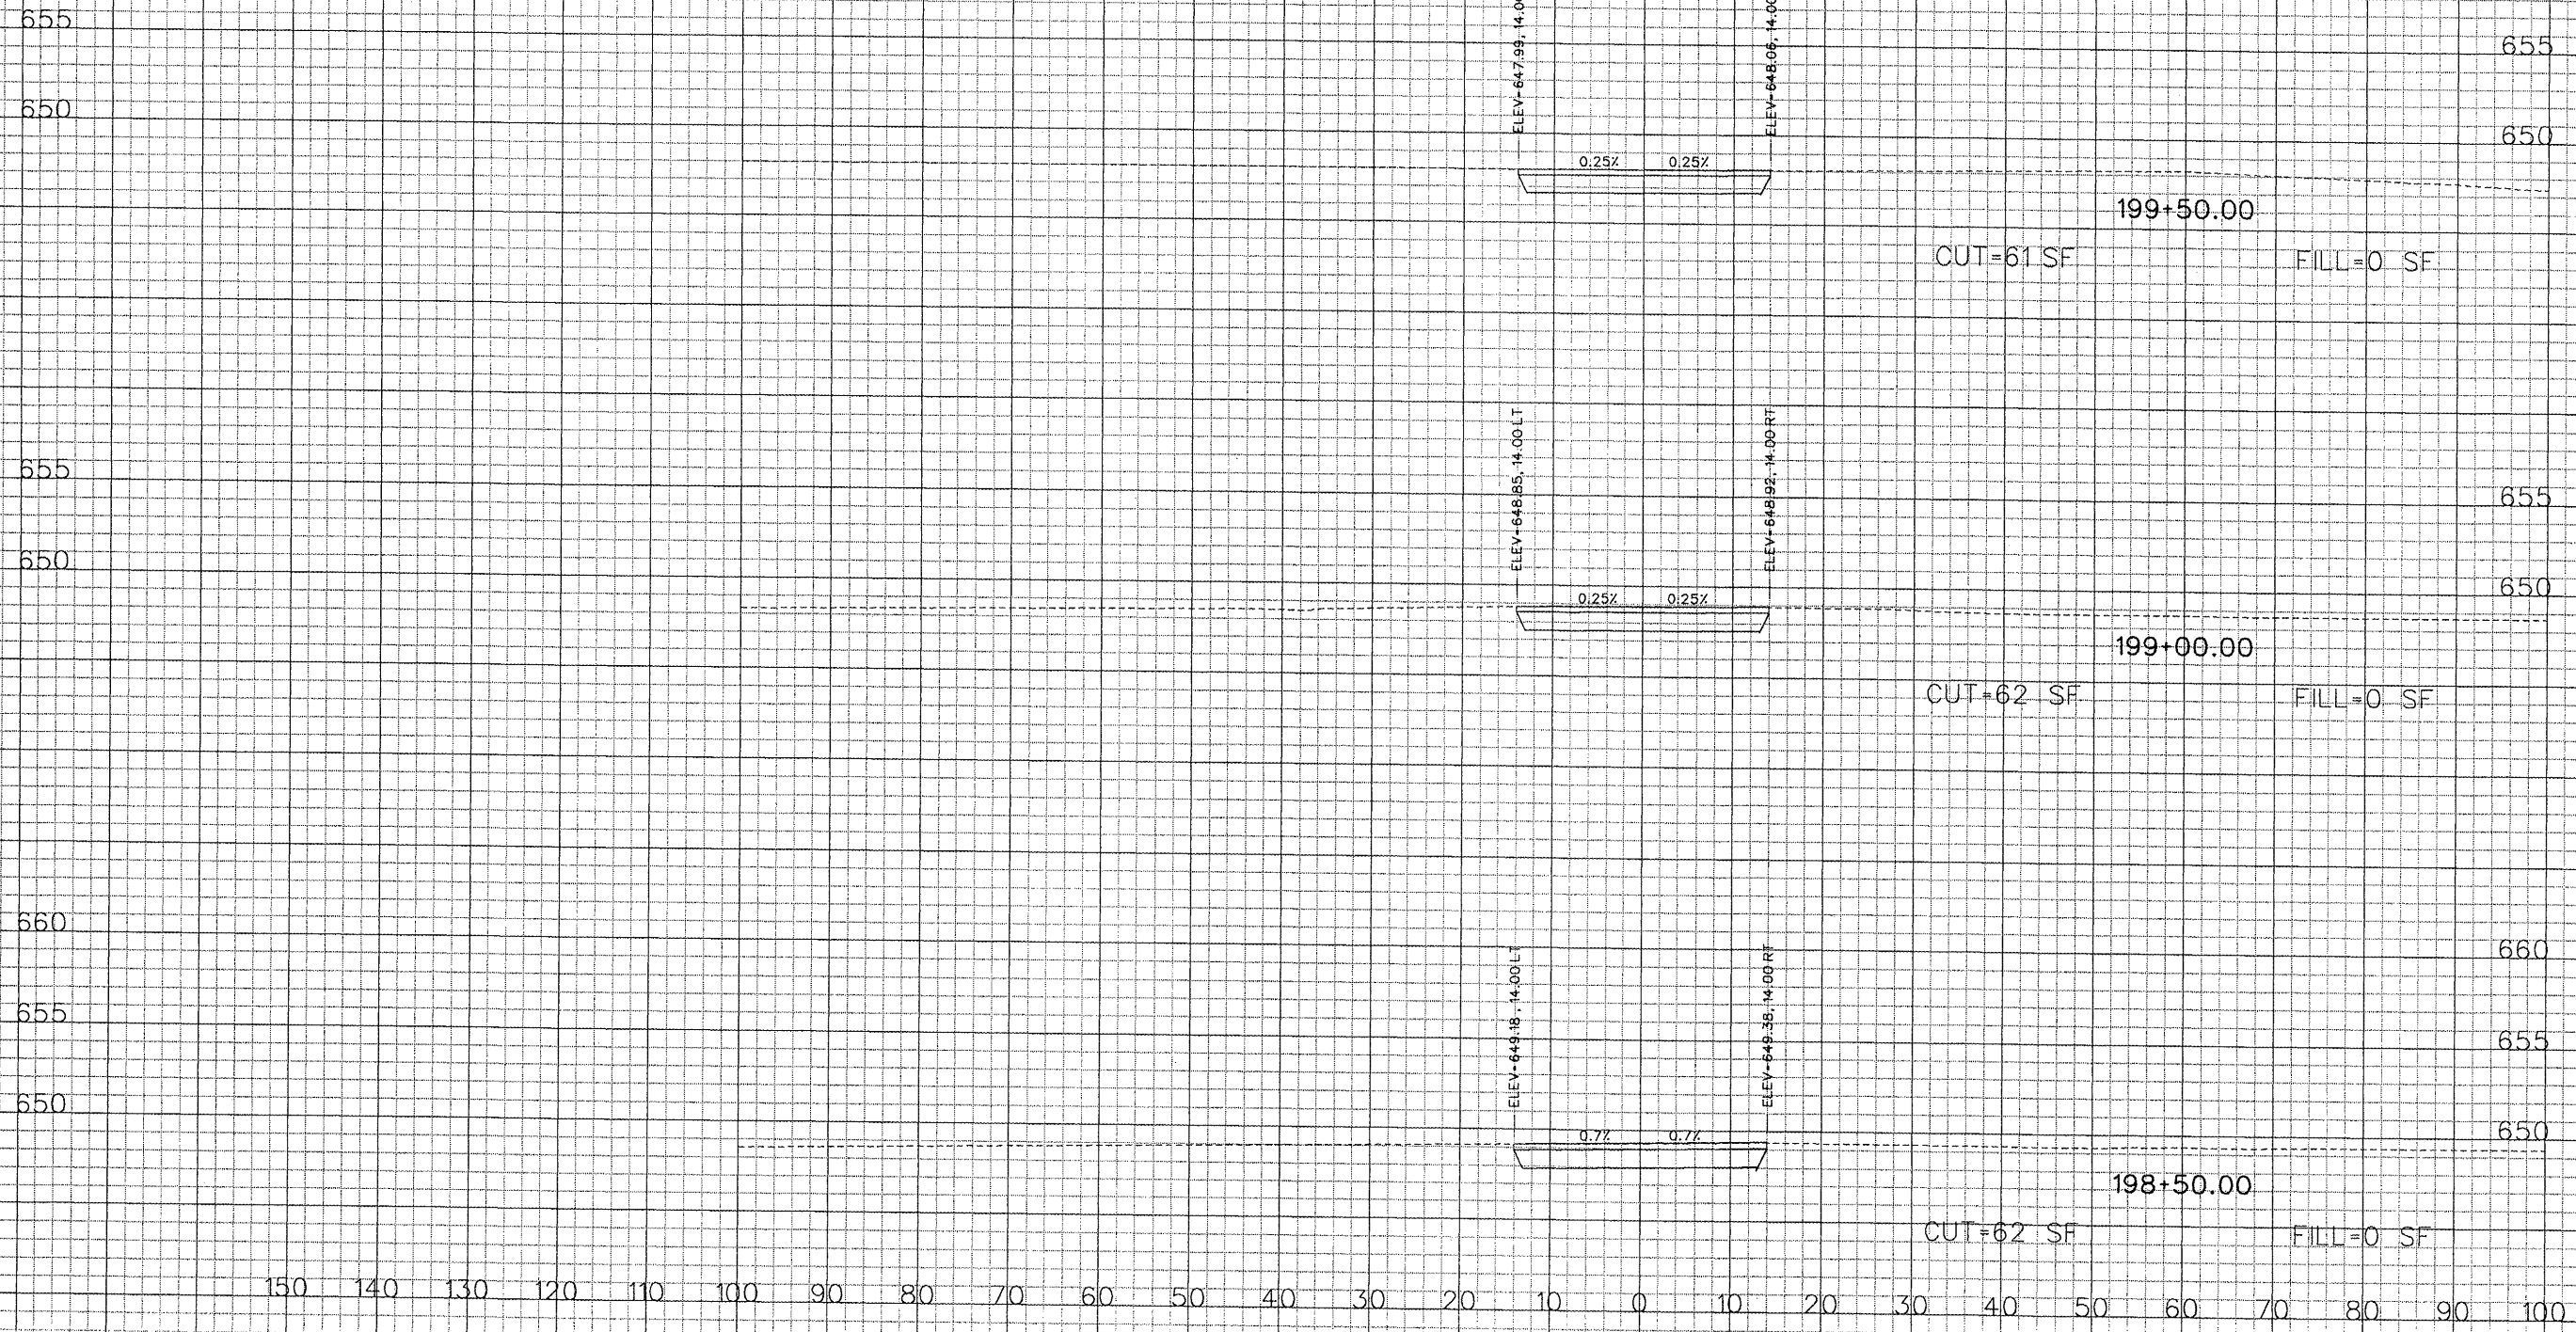

150 140 130 120 110 100 90 80 70 60 50 40 30 20 10 0 10 20 30 40 50 60 70 80 90 100

4/23/2008 K:\Peoria\070610400\Draw\Sheets\XX_xsec.dgn