

PE086

REVISIONS		
NUMBER	BY	DATE

0 1 2
 THIS BAR IS EQUAL TO 2"
 AT FULL SCALE (34X22).
 PLOT 1




CONSTRUCT NEW PERIMETER ROAD AND
 PERIMETER FENCE - PROJECT 1



IL PROJECT: PIA-3343
 AIP PROJ: 3-17-0080-XX
 FILE: ...Draw\Sheets\XX...xsec.dgn
 DESIGN BY: TWM, RBL
 DRAWN BY: RBL
 CHECKED BY: RBL
 APPROVED BY: CET
 DATE: APRIL 24, 2008
 JOB No: 0706104
 PERIMETER ROAD
 CROSS SECTIONS
 SHEET 75 OF 80
 SHEET 133 OF 140 SHEETS

150 140 130 120 110 100 90 80 70 60 50 40 30 20 10 0 10 20 30 40 50 60 70 80 90 100

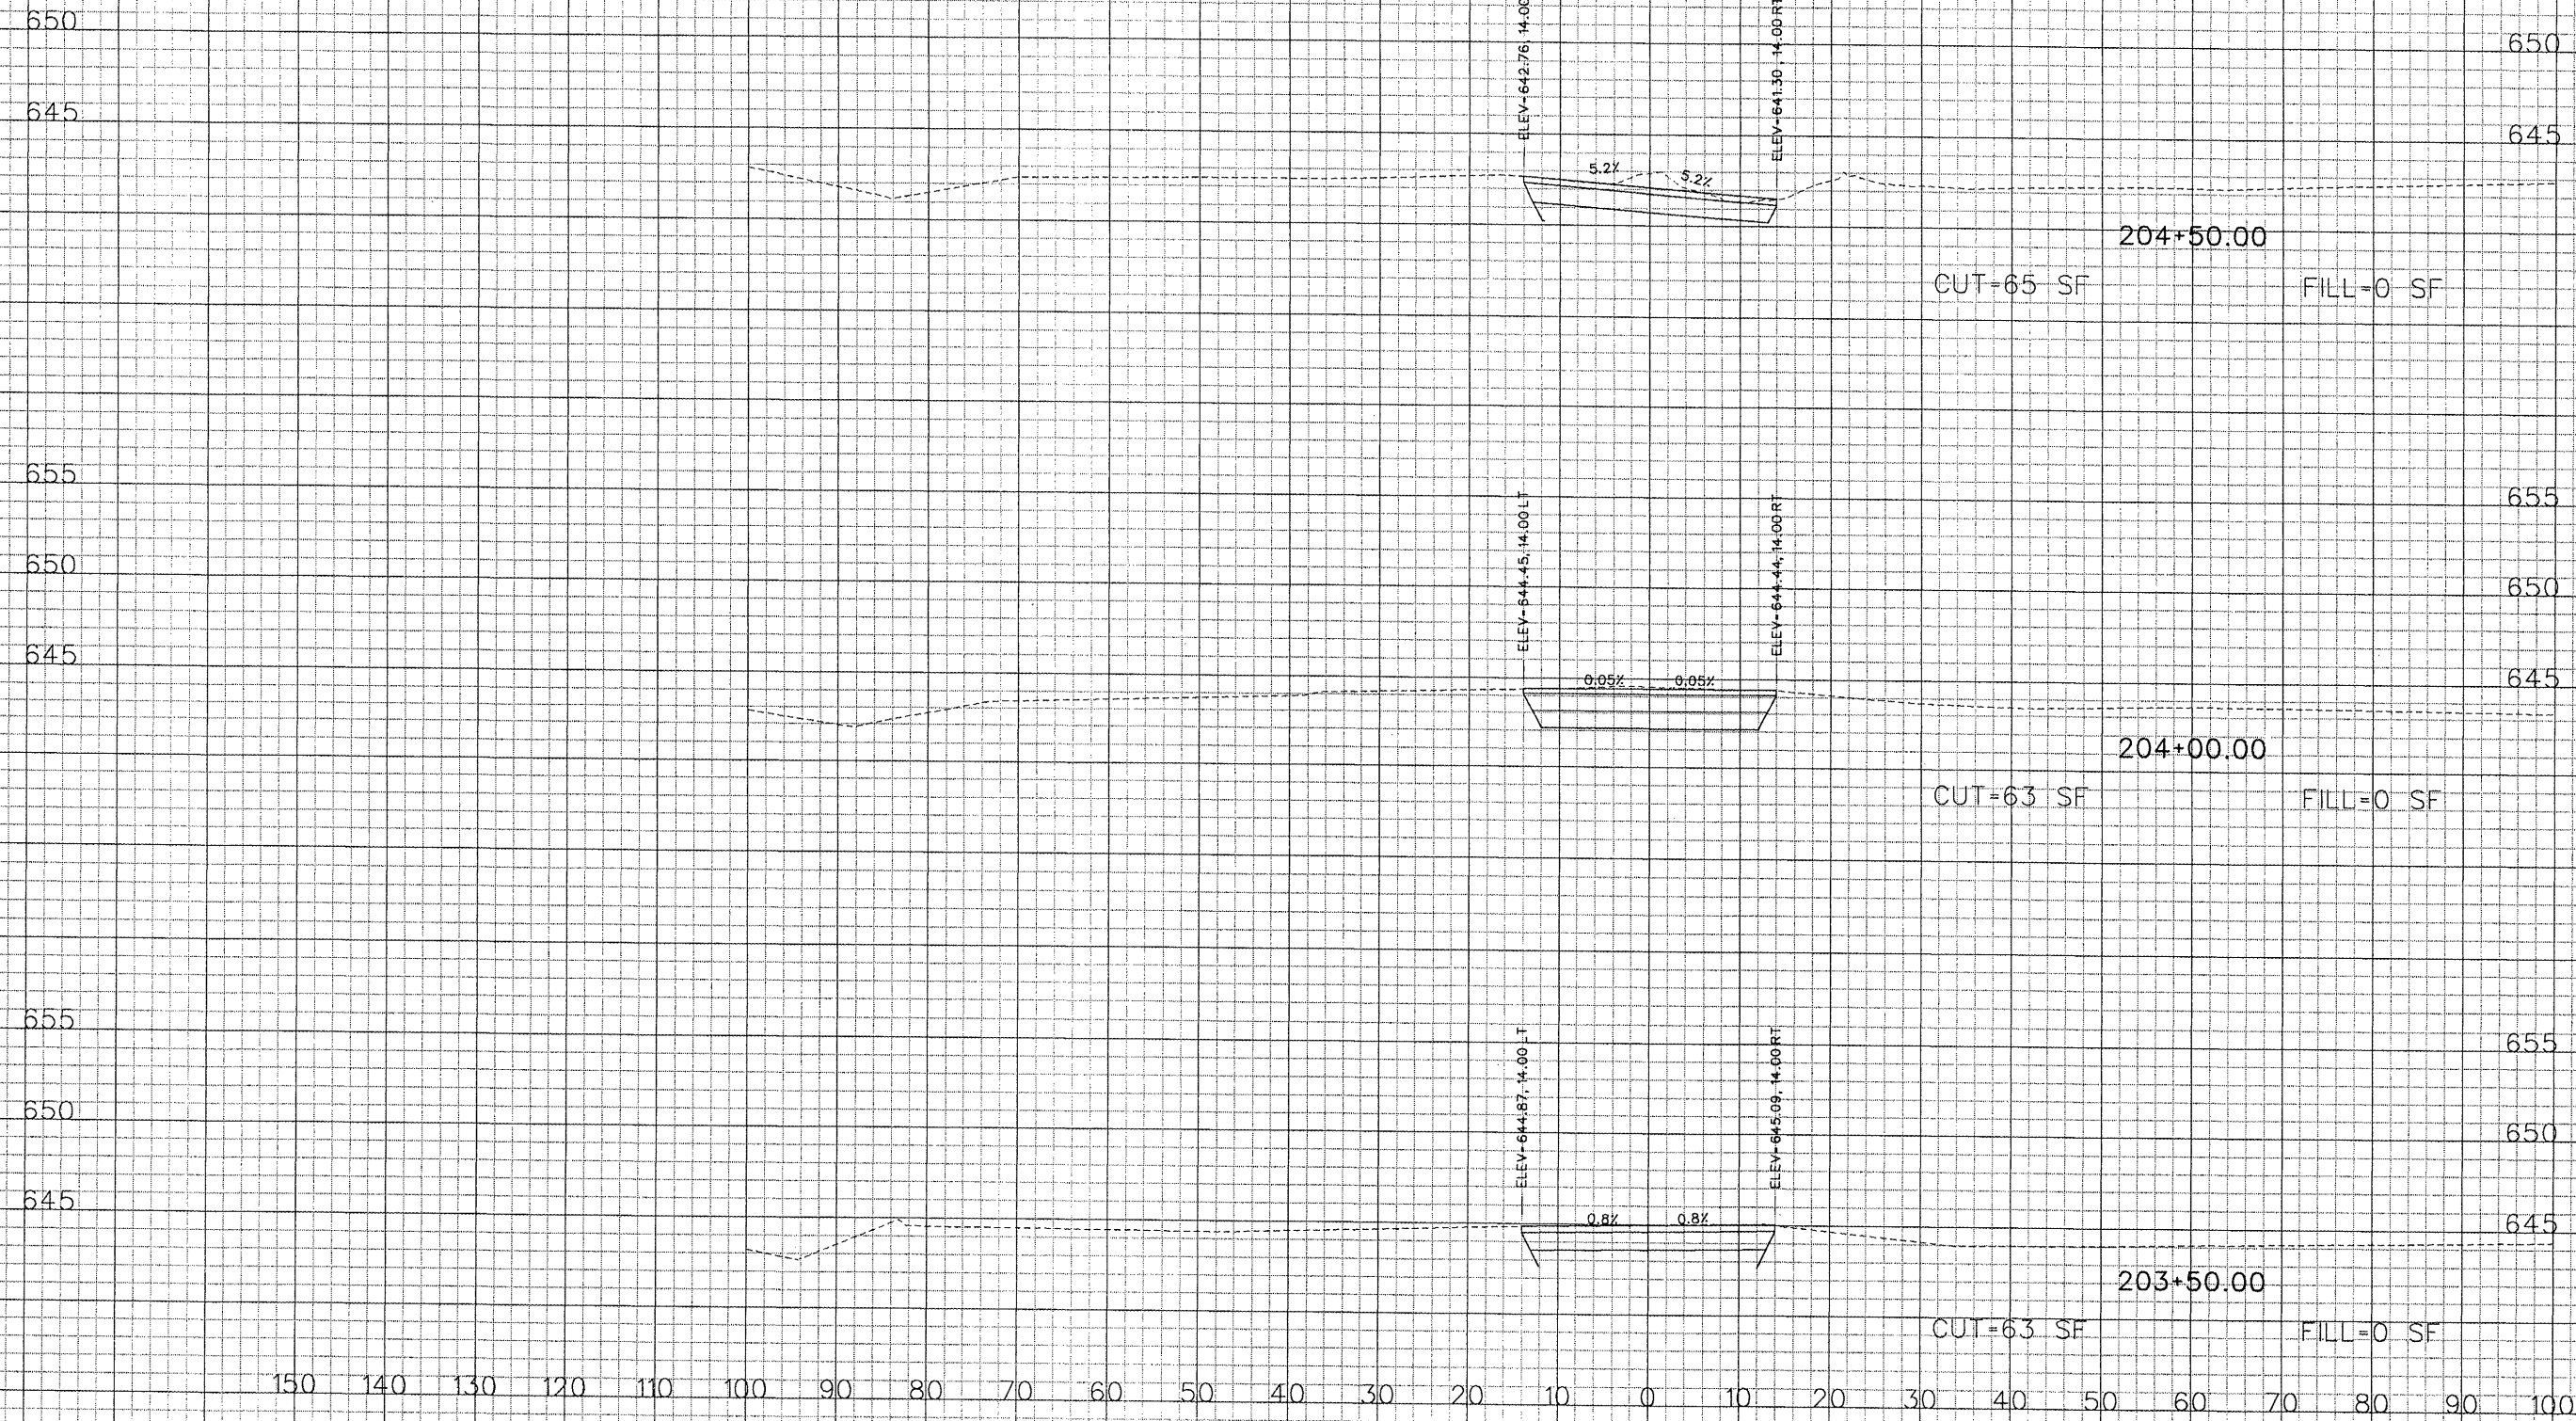

150 140 130 120 110 100 90 80 70 60 50 40 30 20 10 0 10 20 30 40 50 60 70 80 90 100

4/23/2008
 K:\Peoria\070610400\Draw\Sheets\XX...xsec.dgn