



4/23/2008
K:\Peoria\0706104\Draw\Sheets\XX_xsec.dgn

PE086


REVISIONS

NUMBER	BY	DATE

0 1 2
THIS BAR IS EQUAL TO 2"
AT FULL SCALE (34X22).
PLOT 1

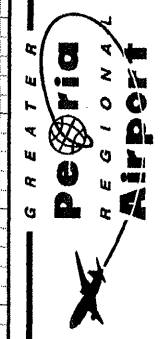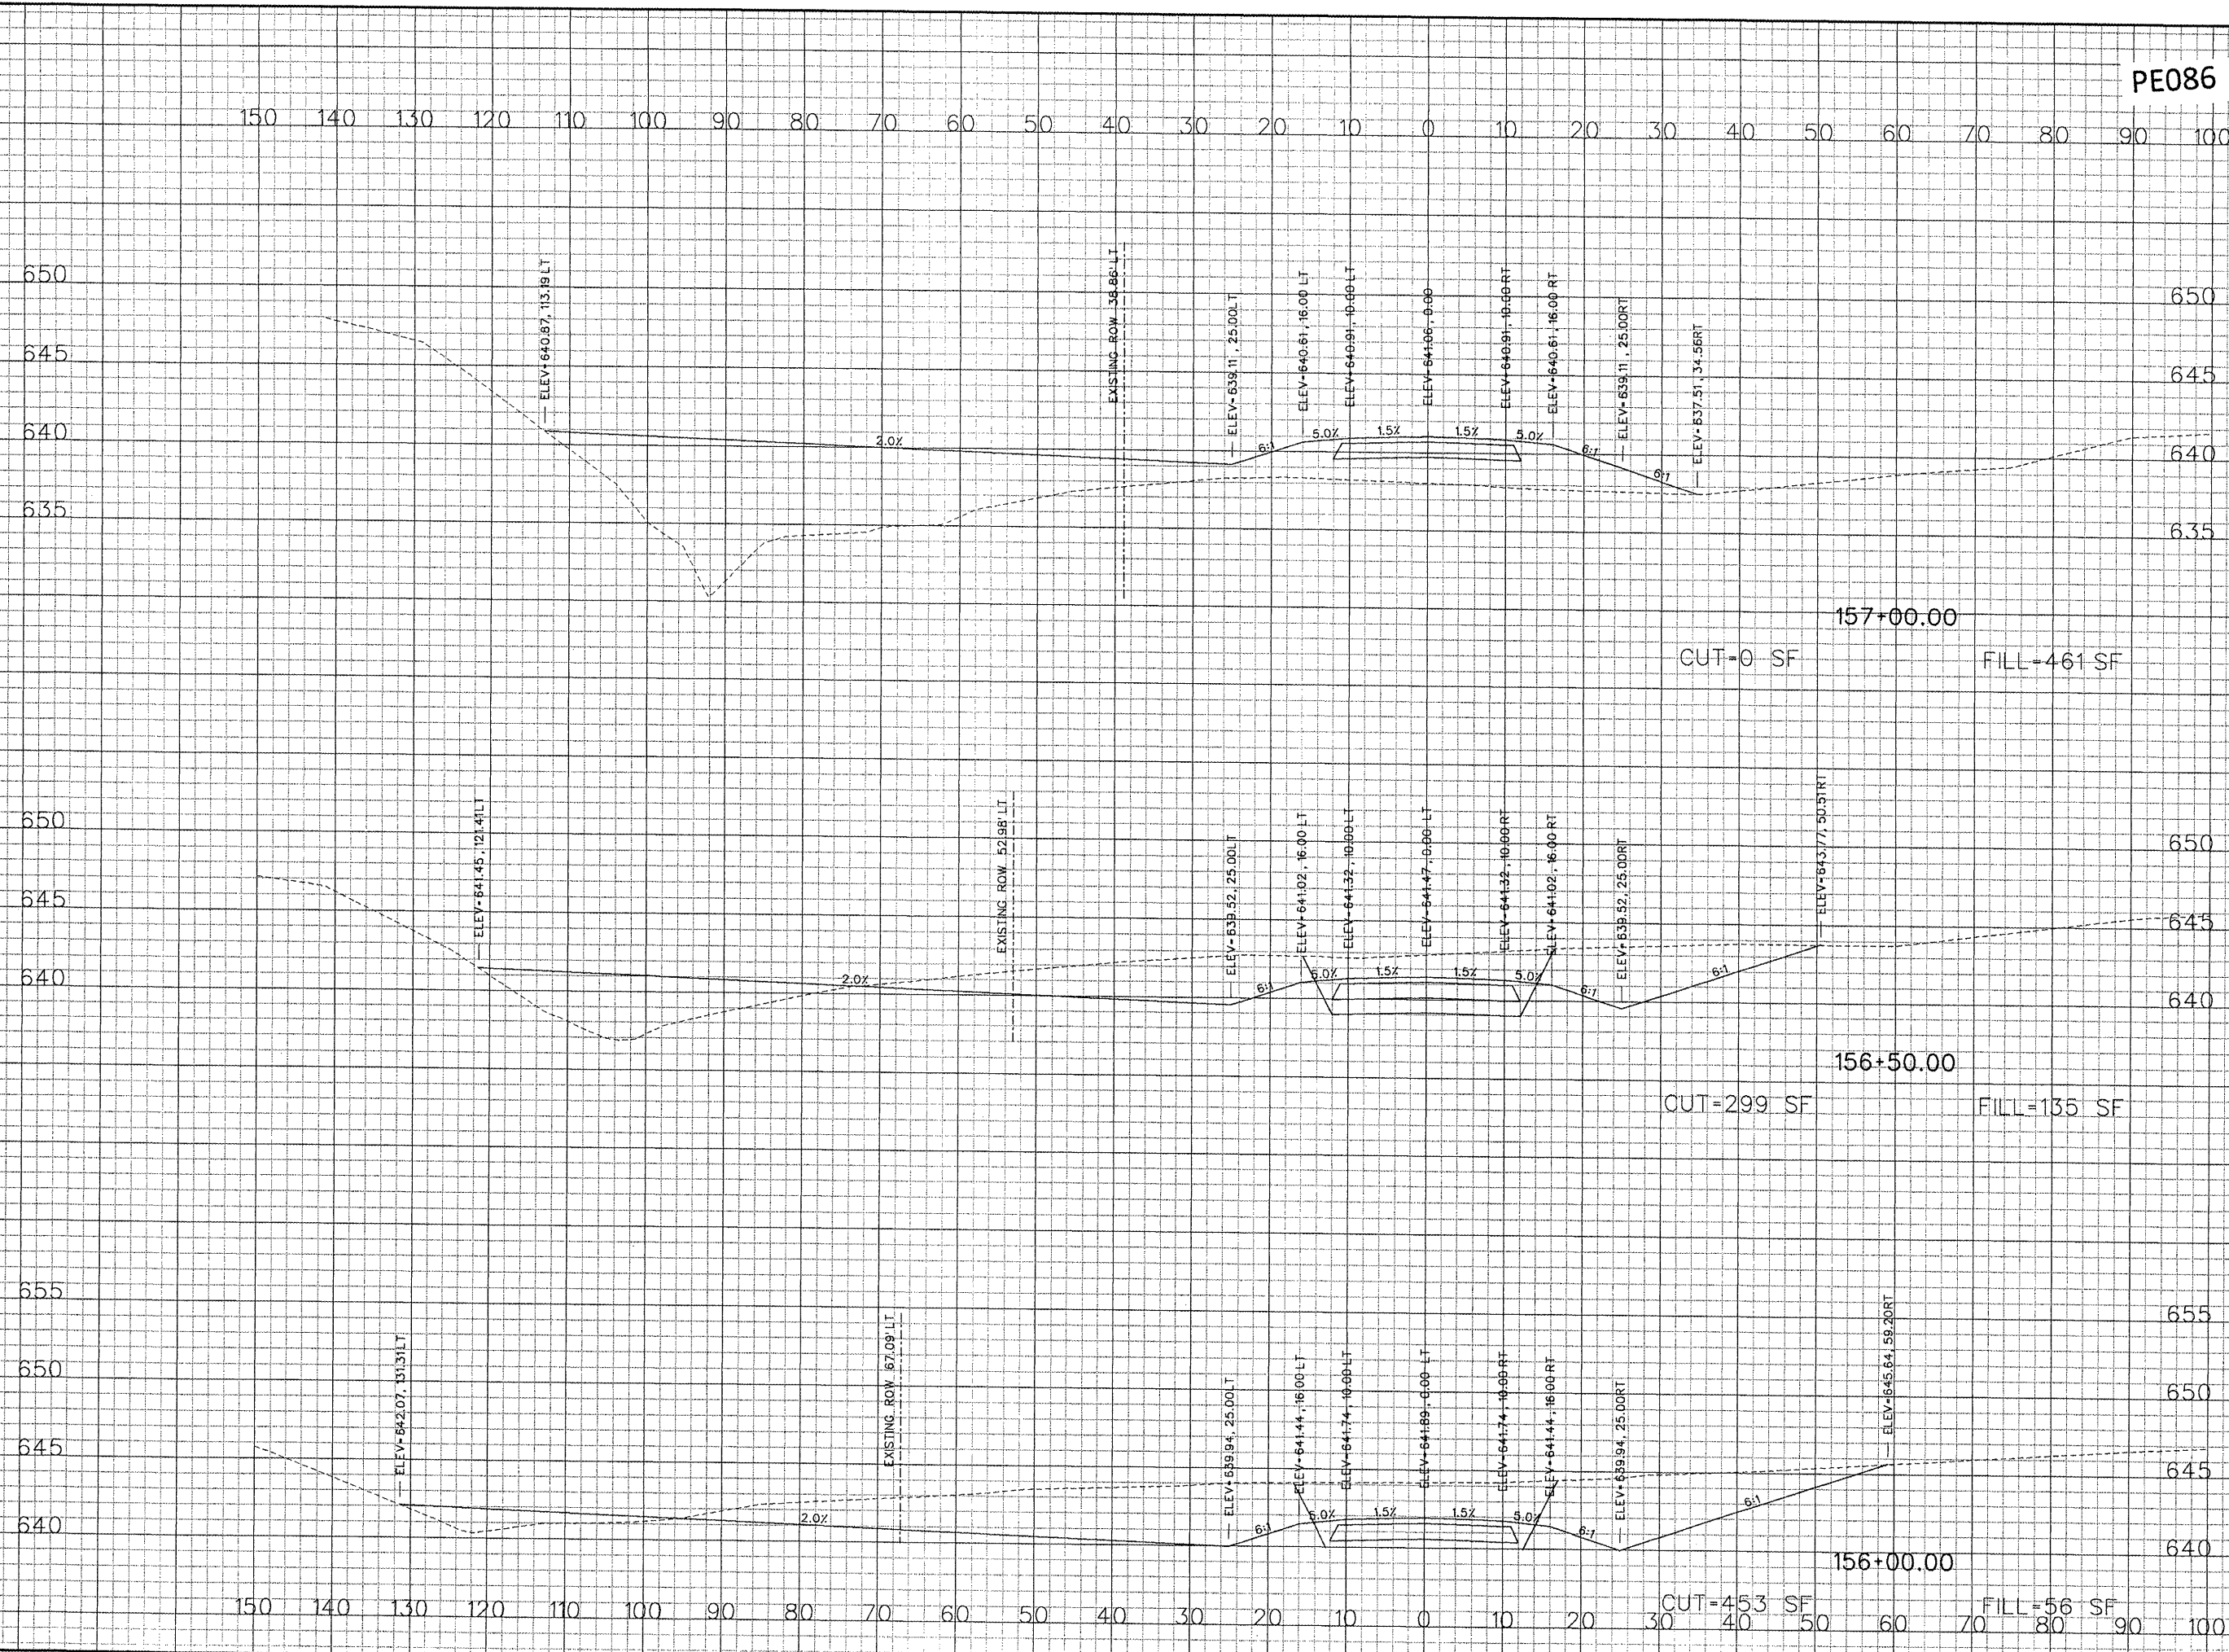


CONSTRUCT NEW PERIMETER ROAD AND
PERIMETER FENCE - PROJECT 1

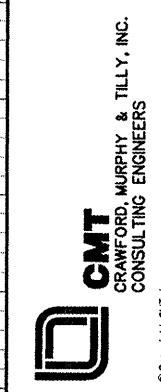

IL PROJECT: PIA-3343
 AIP PROJ: 3-17-0080-XX
 FILE: ...\\Draw\Sheets\XX_xsec.dgn
 DESIGN BY: TWM, RBL
 DRAWN BY: RBL
 CHECKED BY: RBL
 APPROVED BY: CET
 DATE: APRIL 24, 2008
 JOB No: 0706104
 PERIMETER ROAD
 CROSS SECTIONS
 SHEET 43 OF 80
 SHEET 101 OF 140 SHEETS

4/23/2008
K:\Peoria\070610400\Draw\Sheets\XX_xsec.dgn

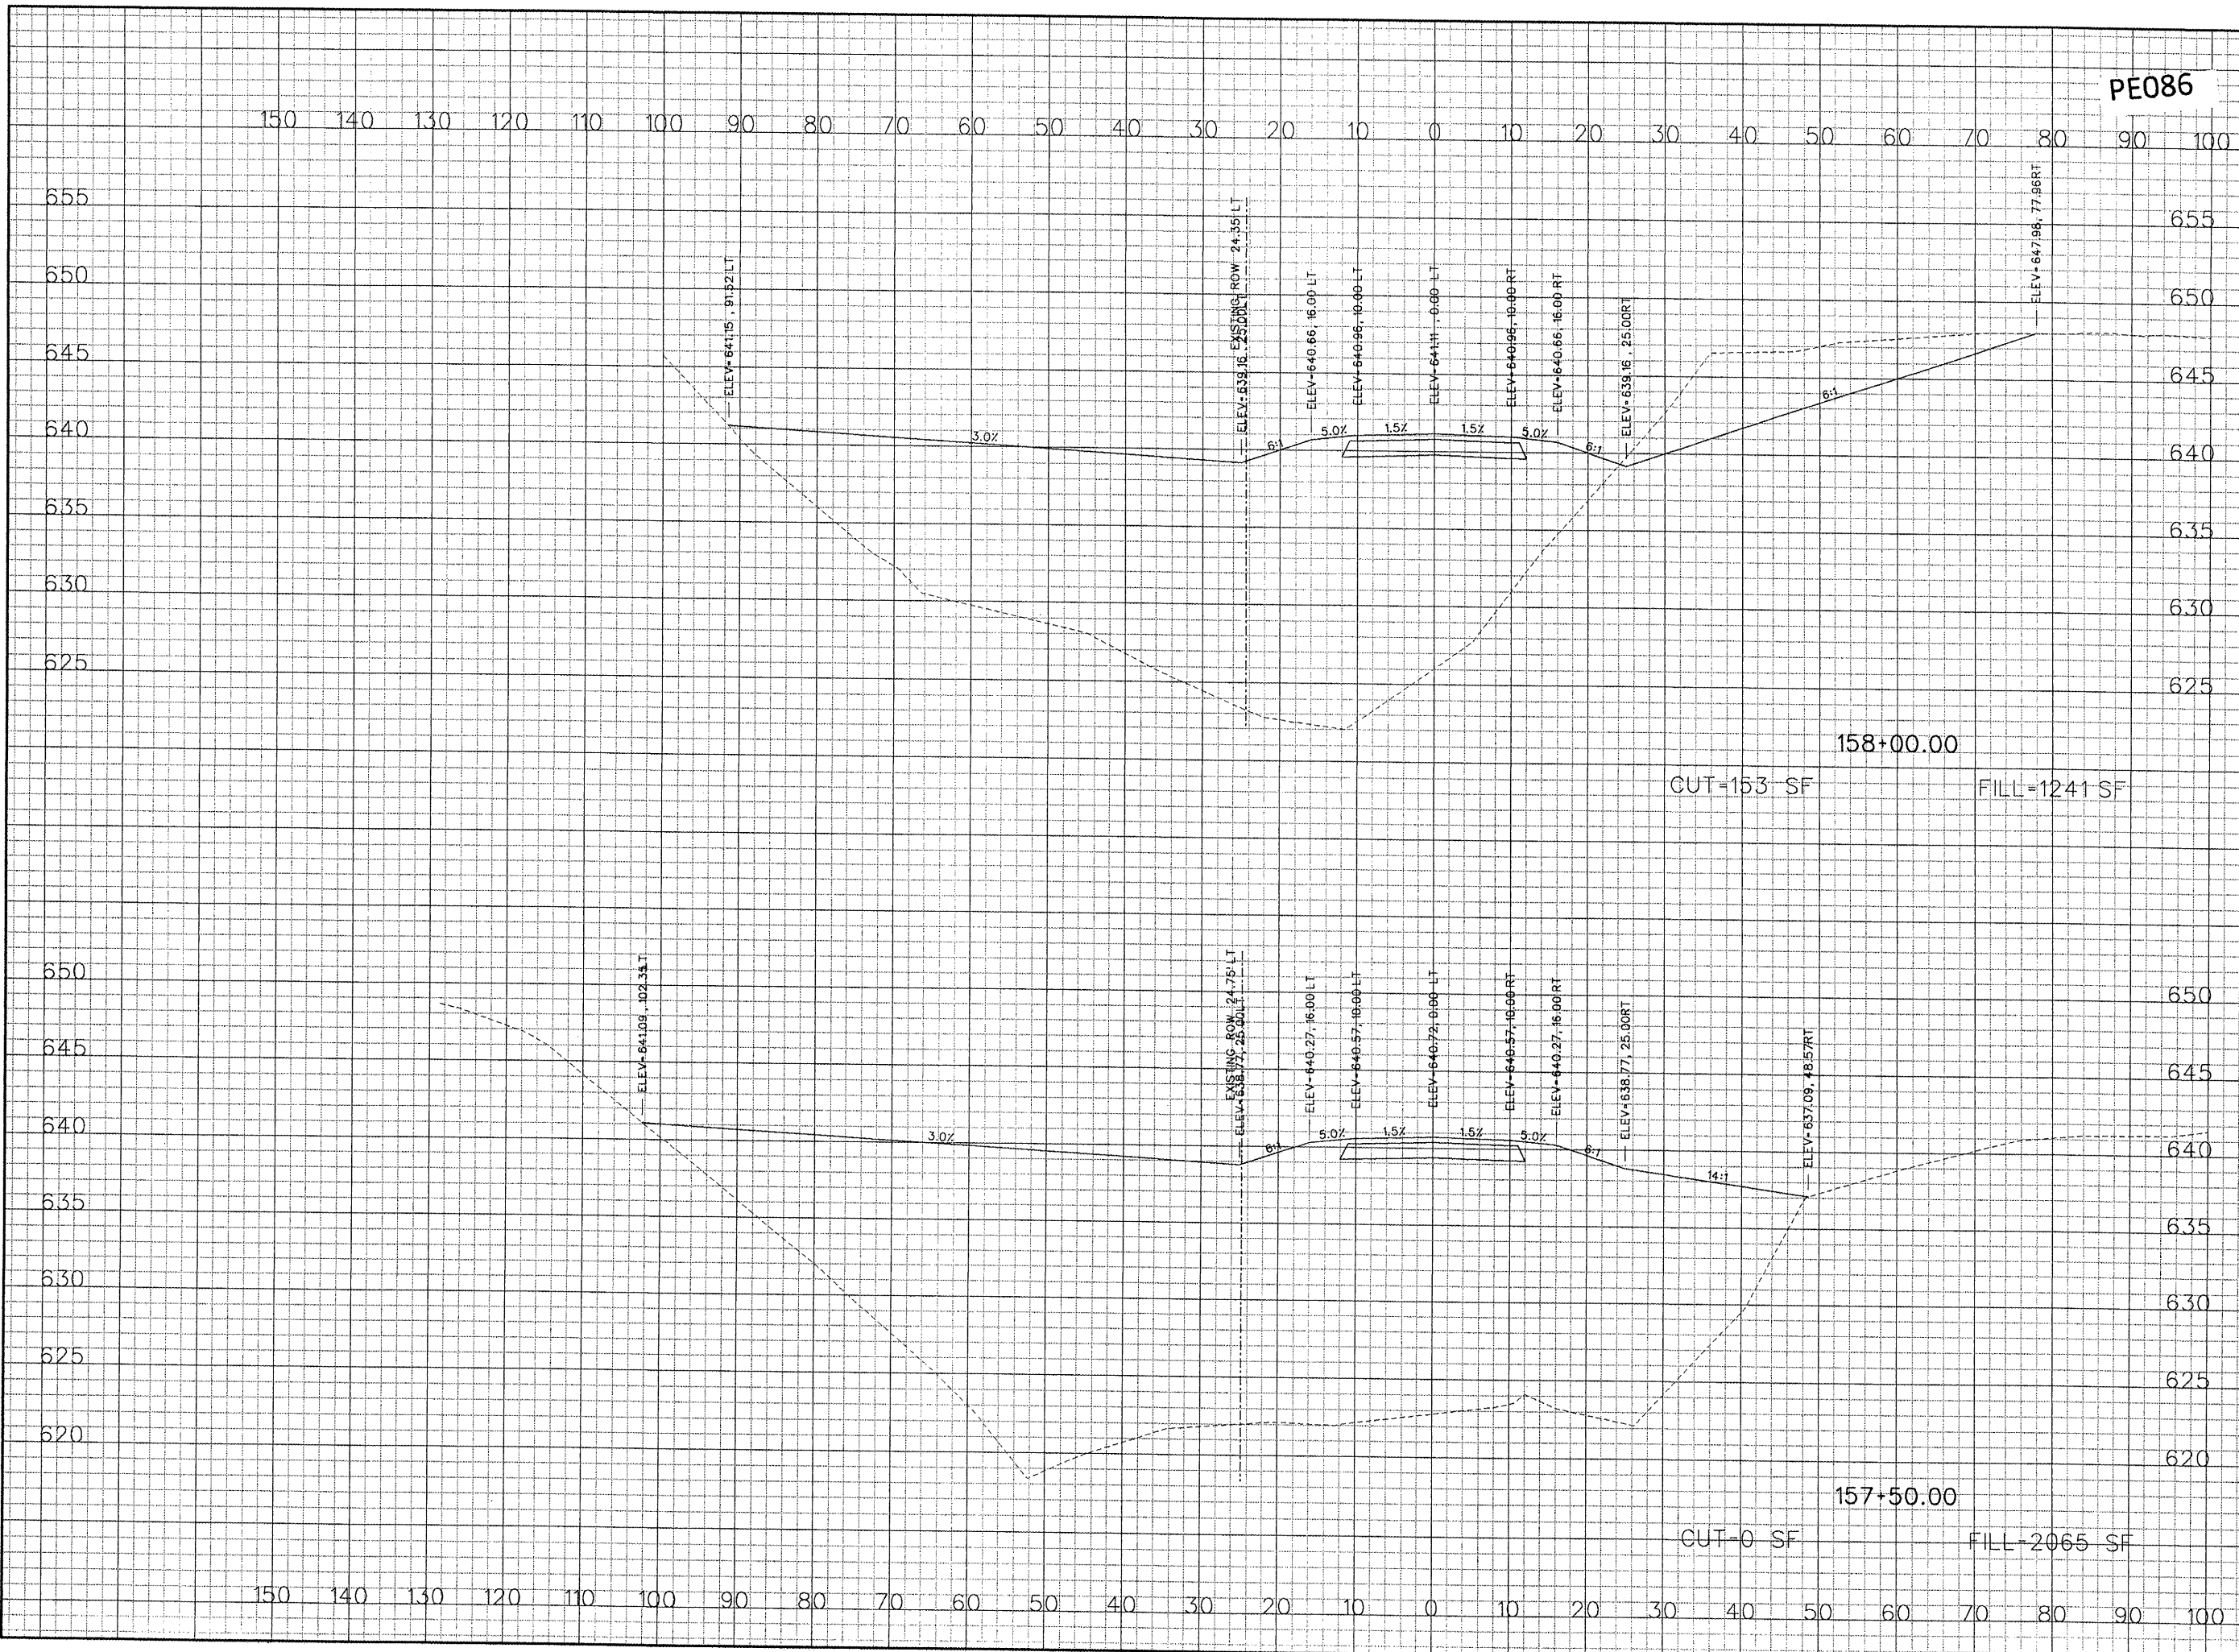

PE086

REVISIONS		
NUMBER	BY	DATE

0 1 2
THIS BAR IS EQUAL TO 2"
AT FULL SCALE (34X22).
PLOT 1


GREATER Peoria REGIONAL Airport

CONSTRUCT NEW PERIMETER ROAD AND PERIMETER FENCE - PROJECT 1

CMT
CRAWFORD, MURPHY & TILLY, INC.
CONSULTING ENGINEERS
© Copyright CMT, Inc.


IL PROJECT: PIA-3343 AIP PROJ: 3-17-0080-XX
FILE: ... \Draw\Sheets\XX_xsec.dgn
DESIGN BY: TW, RBL
DRAWN BY: RBL
CHECKED BY: RBL
APPROVED BY: CET
DATE: APRIL 24, 2008
JOB No: 0706104
PERIMETER ROAD CROSS SECTIONS SHEET 44 OF 80
SHEET 102 OF 140 SHEETS

4/23/2008
 K:\Peoria\070610400\Draw\Sheets\XX_xsec.dgn

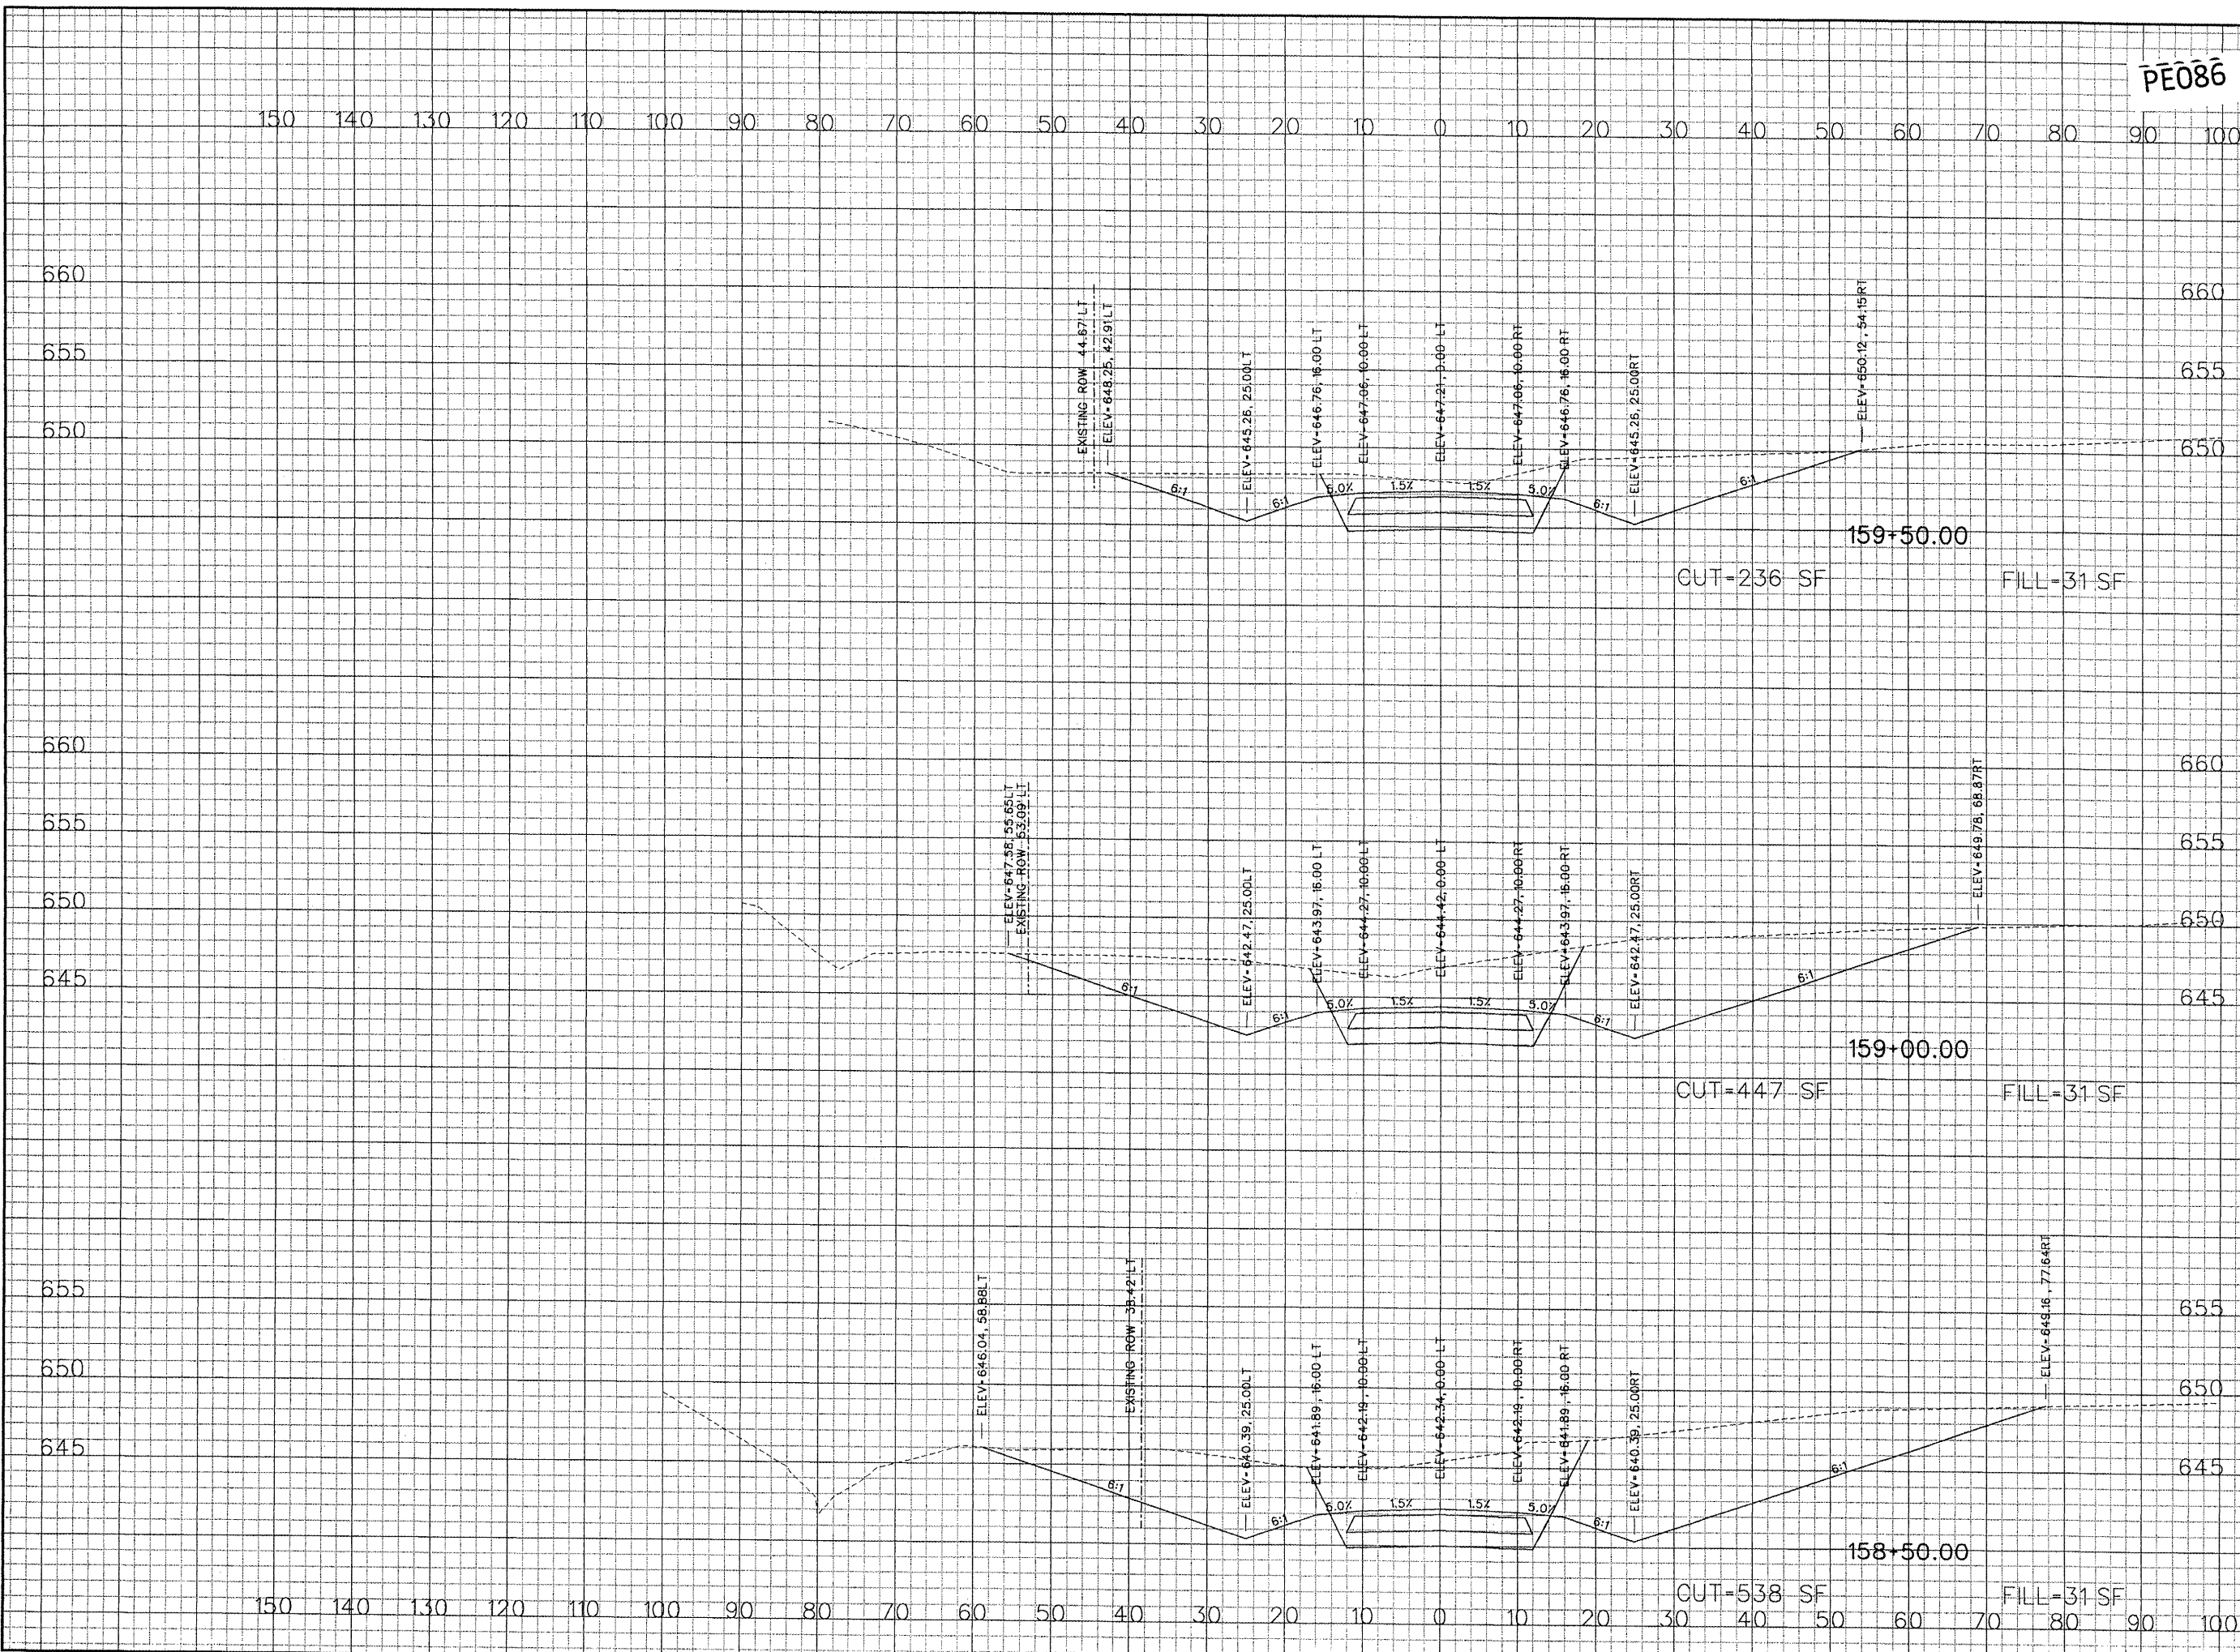

PE086

REVISIONS		
NUMBER	BY	DATE

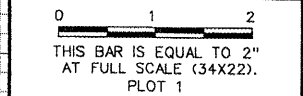

GREATER Peoria REGIONAL Airport

CONSTRUCT NEW PERIMETER ROAD AND PERIMETER FENCE - PROJECT 1

CMT
 CRAWFORD, MURPHY & TILLY, INC.
 CONSULTING ENGINEERS

© Copyright CMT, Inc.

IL PROJECT: PIA-3343
 AIP PROJ: 3-17-0080-XX

FILE: ... \Draw\Sheets\XX_xsec.dgn

DESIGN BY: TWM, RBL

DRAWN BY: RBL

CHECKED BY: RBL

APPROVED BY: CET

DATE: APRIL 24, 2008

JOB No: 0706104

PERIMETER ROAD
 CROSS SECTIONS
 SHEET 45 OF 80

SHEET 103 OF 140 SHEETS


4/23/2008
K:\Peoria\070610400\Draw\Sheets\XX_xsec.dgn

PE086


REVISIONS

NUMBER	BY	DATE

0 1 2
THIS BAR IS EQUAL TO 2"
AT FULL SCALE (34X22).
PLOT 1

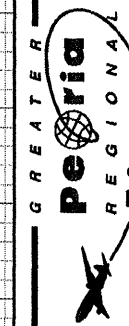

CONSTRUCT NEW PERIMETER ROAD AND
PERIMETER FENCE - PROJECT 1

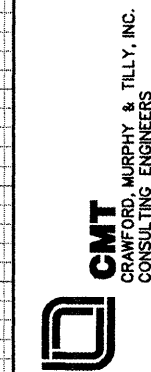

IL PROJECT: PIA-3343
AP PROJ: 3-17-0080-XX

FILE: ... \Draw\Sheets\XX_xsec.dgn

DESIGN BY: TWM, RBL

DRAWN BY: RBL

CHECKED BY: RBL


APPROVED BY: CET

DATE: APRIL 24, 2008

JOB No: 0706104

PERIMETER ROAD
CROSS SECTIONS
SHEET 47 OF 80

SHEET 105 OF 140 SHEETS

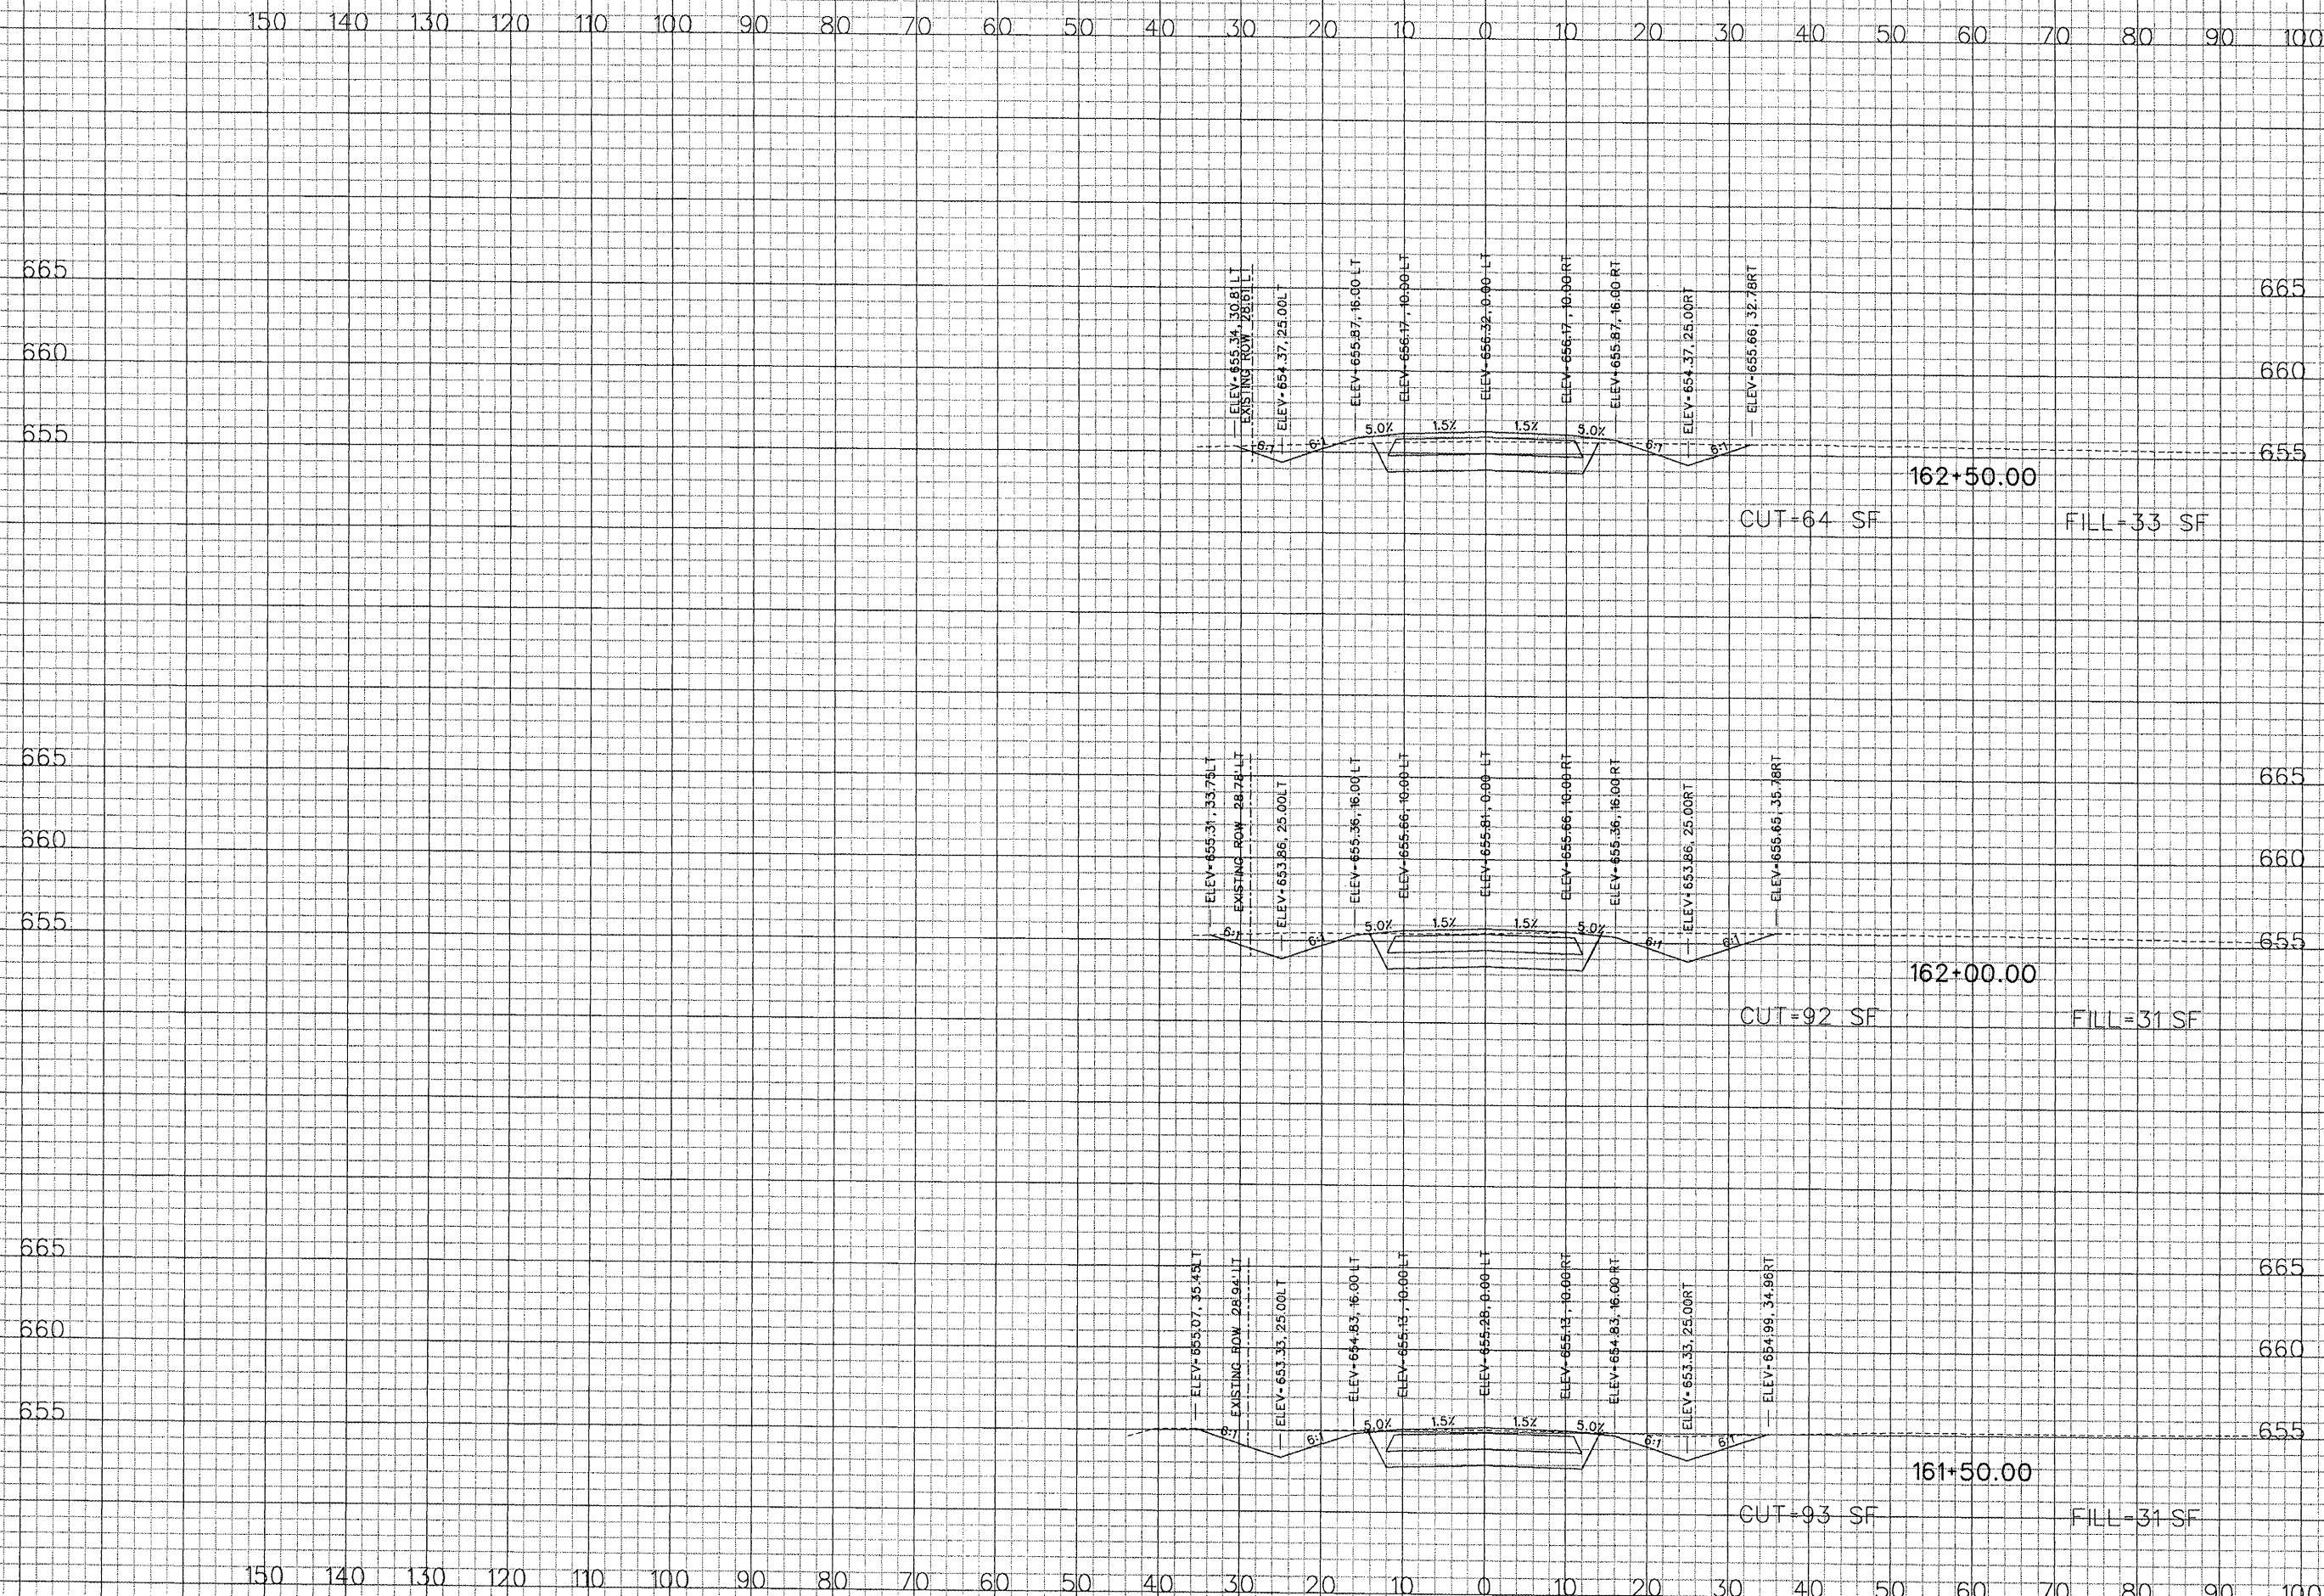

4/23/2008
K:\Peoria\070610400\Draw\Sheets\XX_xsec.dgn

PE086


REVISIONS

NUMBER	BY	DATE

0 1 2
THIS BAR IS EQUAL TO 2'
AT FULL SCALE (34x22).
PLOT 1




CONSTRUCT NEW PERIMETER ROAD AND
PERIMETER FENCE - PROJECT 1

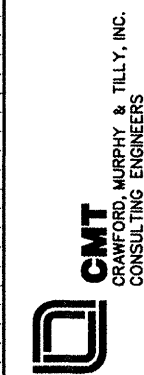

IL PROJECT: PIA-3343
AIP PROJ: 3-17-0080-XX
FILE: ...Draw\Sheets\XX_xsec.dgn
DESIGN BY: TWM, RBL
DRAWN BY: RBL
CHECKED BY: RBL
APPROVED BY: CET
DATE: APRIL 24, 2008
JOB No: 0706104

PERIMETER ROAD
CROSS SECTIONS
SHEET 48 OF 80
SHEET 106 OF 140 SHEETS

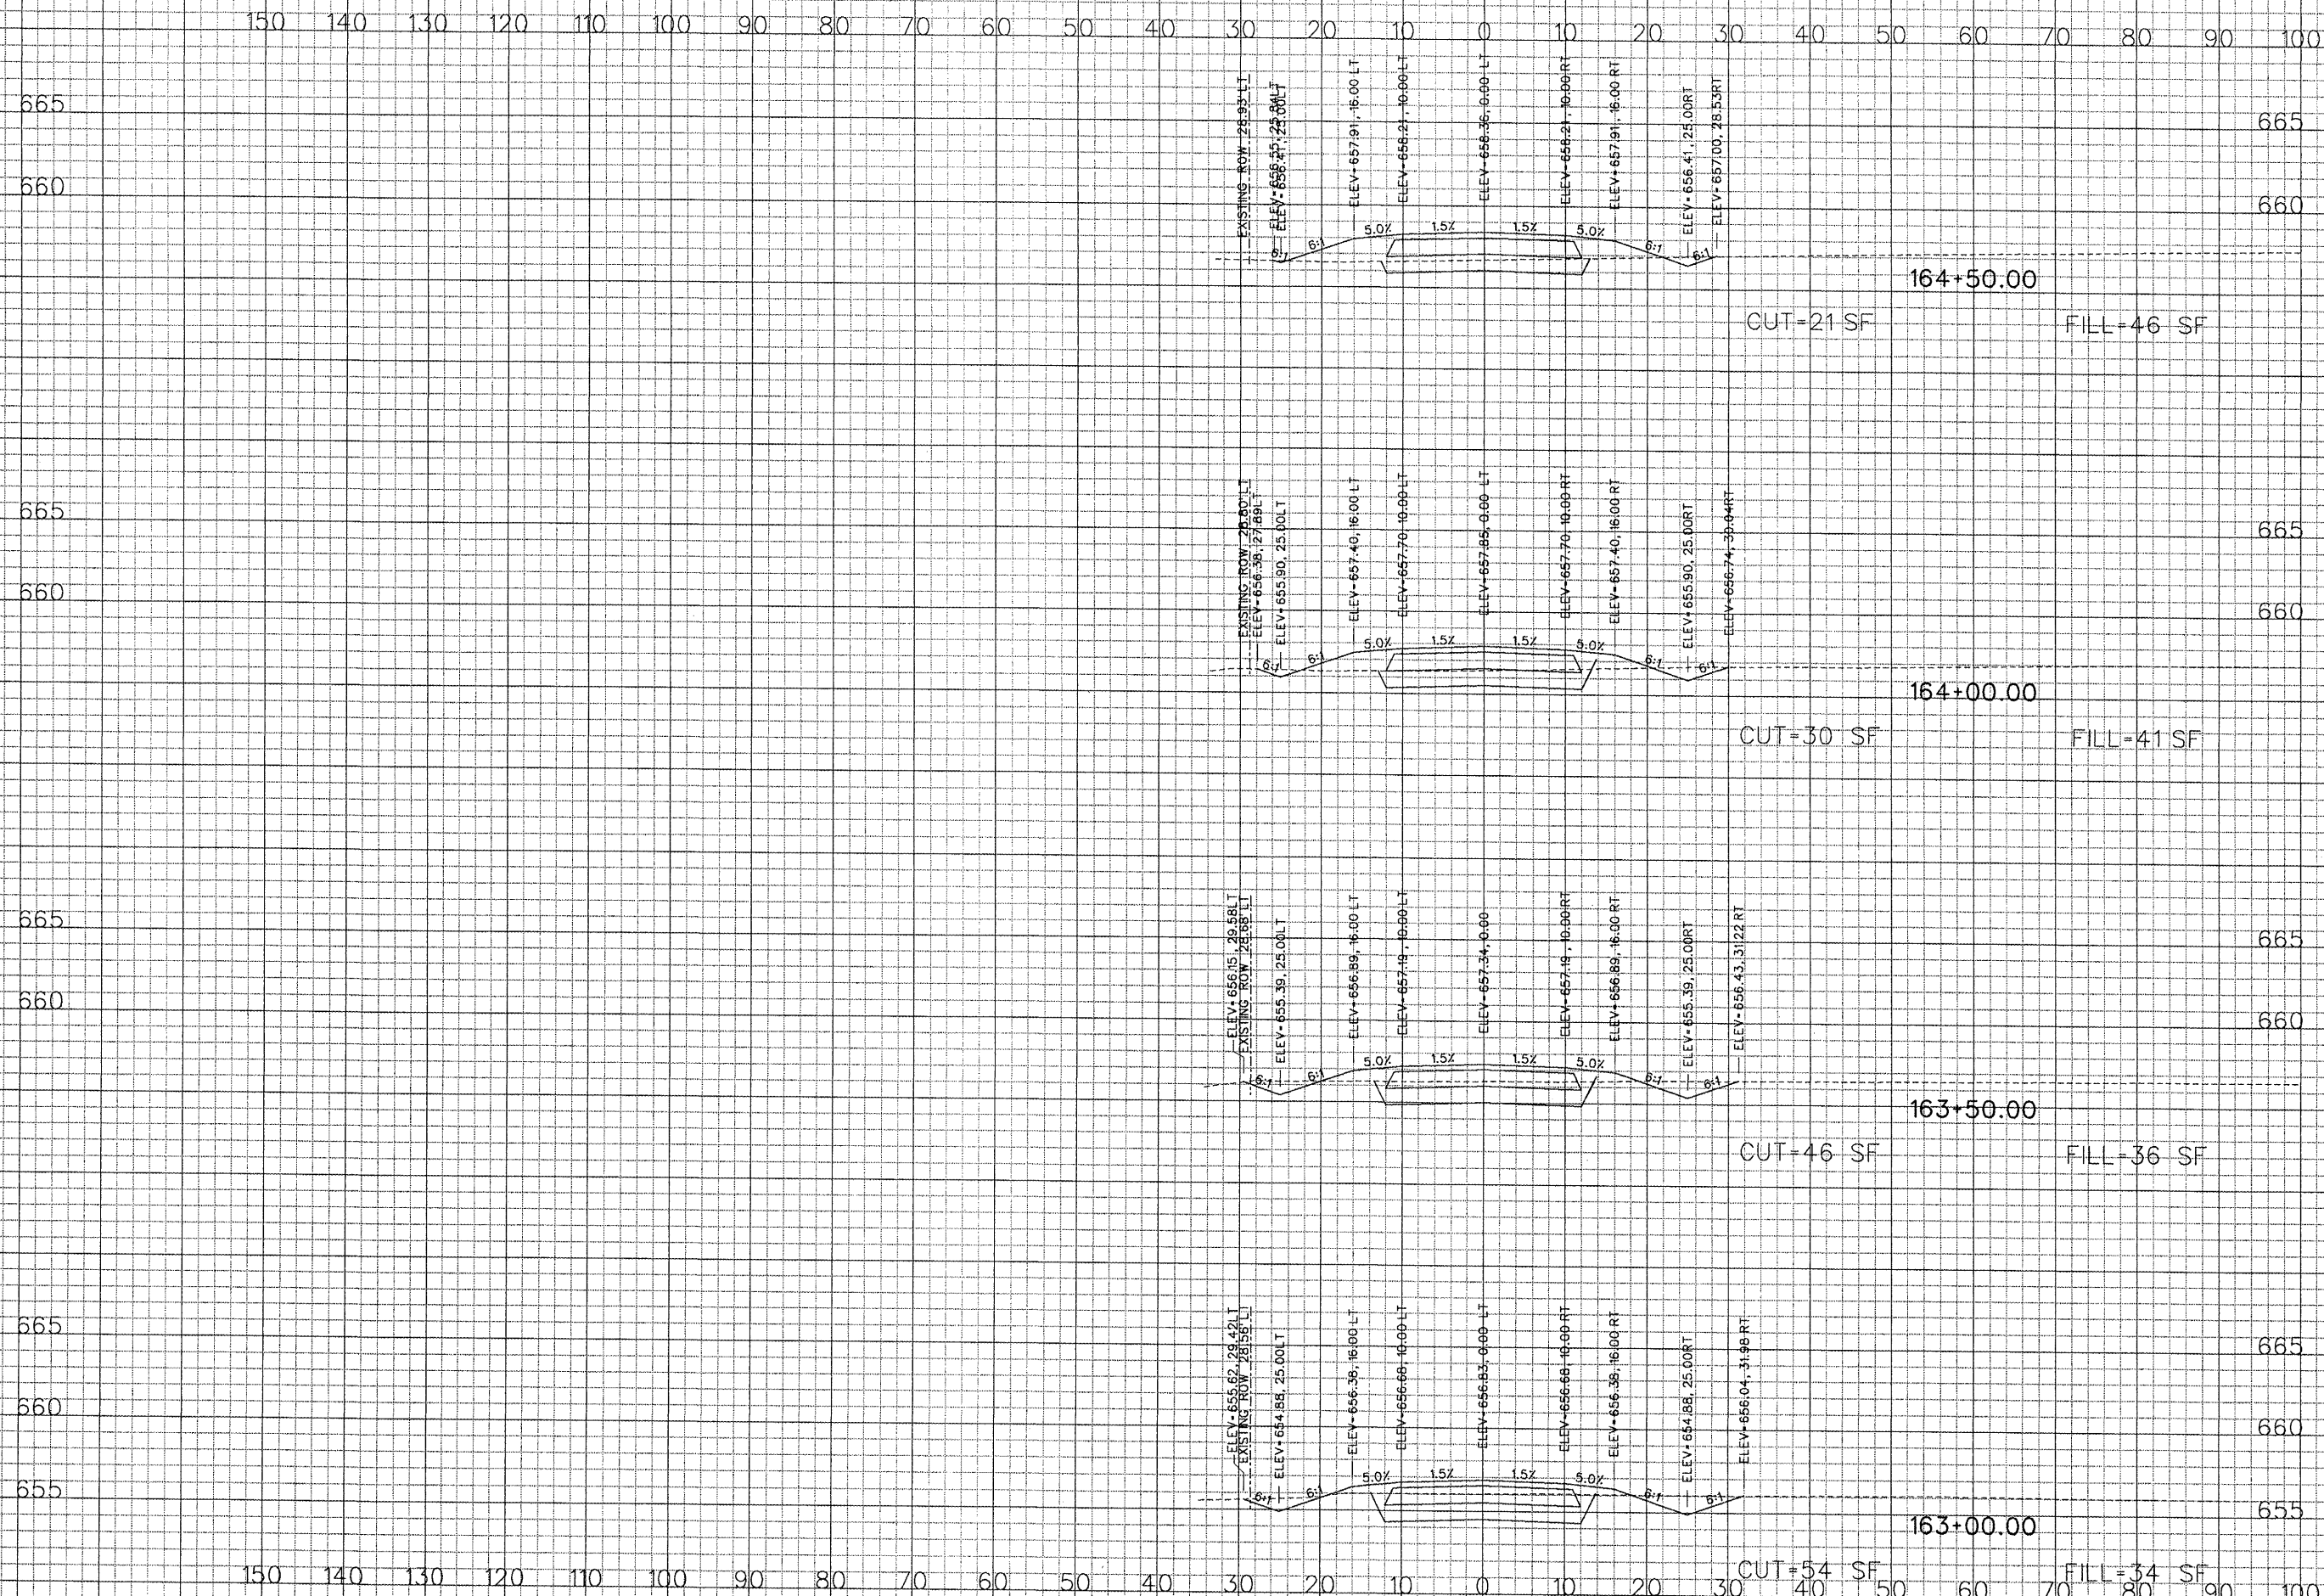

150 140 130 120 110 100 90 80 70 60 50 40 30 20 10 0 10 20 30 40 50 60 70 80 90 100

665 665 665 665

660 660 660 660

665 665

660 660

665 665

660 660

665 665

660 660

655 655

150 140 130 120 110 100 90 80 70 60 50 40 30 20 10 0 10 20 30 40 50 60 70 80 90 100


4/23/2008
k:\Peoria\070610400\Draw\Sheets\XX_xsec.dgn

PE086

REVISIONS

NUMBER	BY	DATE

0 1 2
THIS BAR IS EQUAL TO 2"
AT FULL SCALE (34X22).
PLOT 1

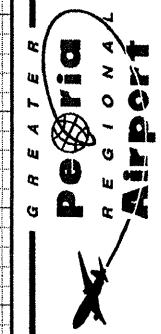

CONSTRUCT NEW PERIMETER ROAD AND
PERIMETER FENCE - PROJECT 1



IL PROJECT: PIA-3343
AIP PROJ: 3-17-0080-XX

FILE: ... \Draw\Sheets\XX_xsec.dgn

DESIGN BY: TWM, RBL

DRAWN BY: RBL

CHECKED BY: RBL


APPROVED BY: CET

DATE: APRIL 24, 2008

JOB No: 0706104

PERIMETER ROAD
CROSS SECTIONS
SHEET 49 OF 80

SHEET 107 OF 140 SHEETS

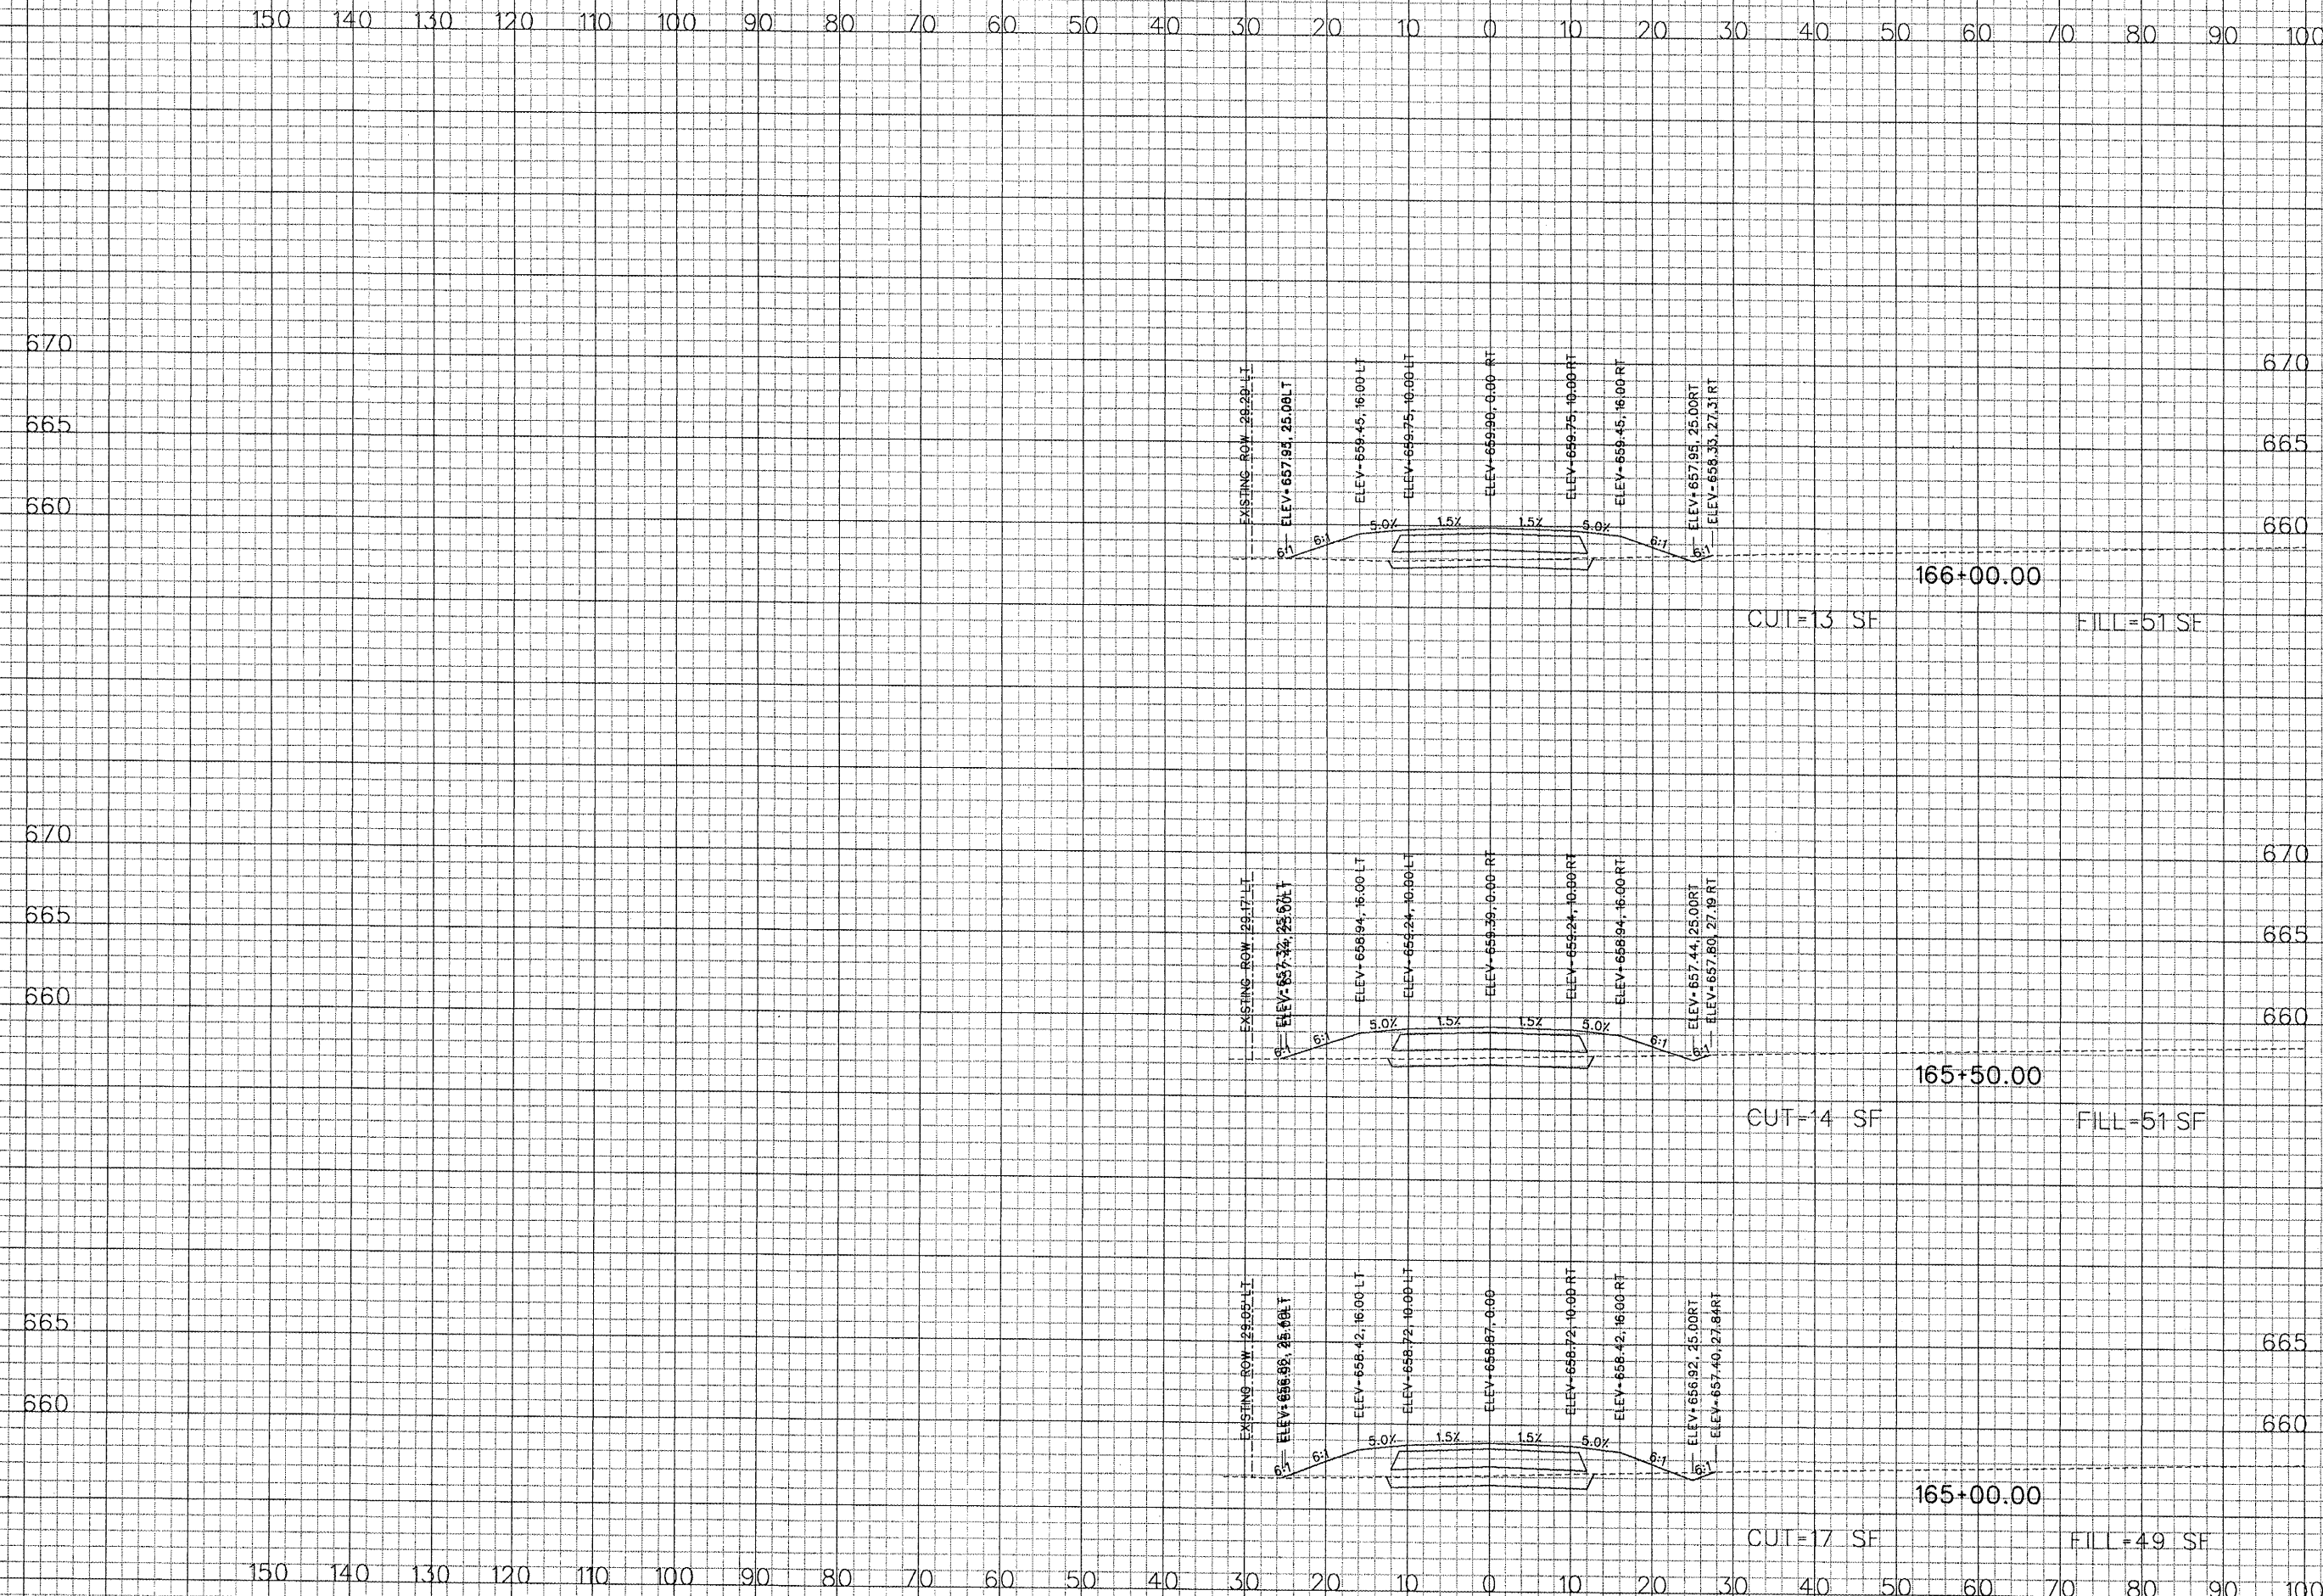


4/23/2008
K:\Peoria\070610400\Draw\Sheets\XX_xsec.dgn

PE086


150 140 130 120 110 100 90 80 70 60 50 40 30 20 10 0 10 20 30 40 50 60 70 80 90 100

REVISIONS		
NUMBER	BY	DATE

0 1 2
THIS BAR IS EQUAL TO 2"
AT FULL SCALE (34X22).
PLOT 1

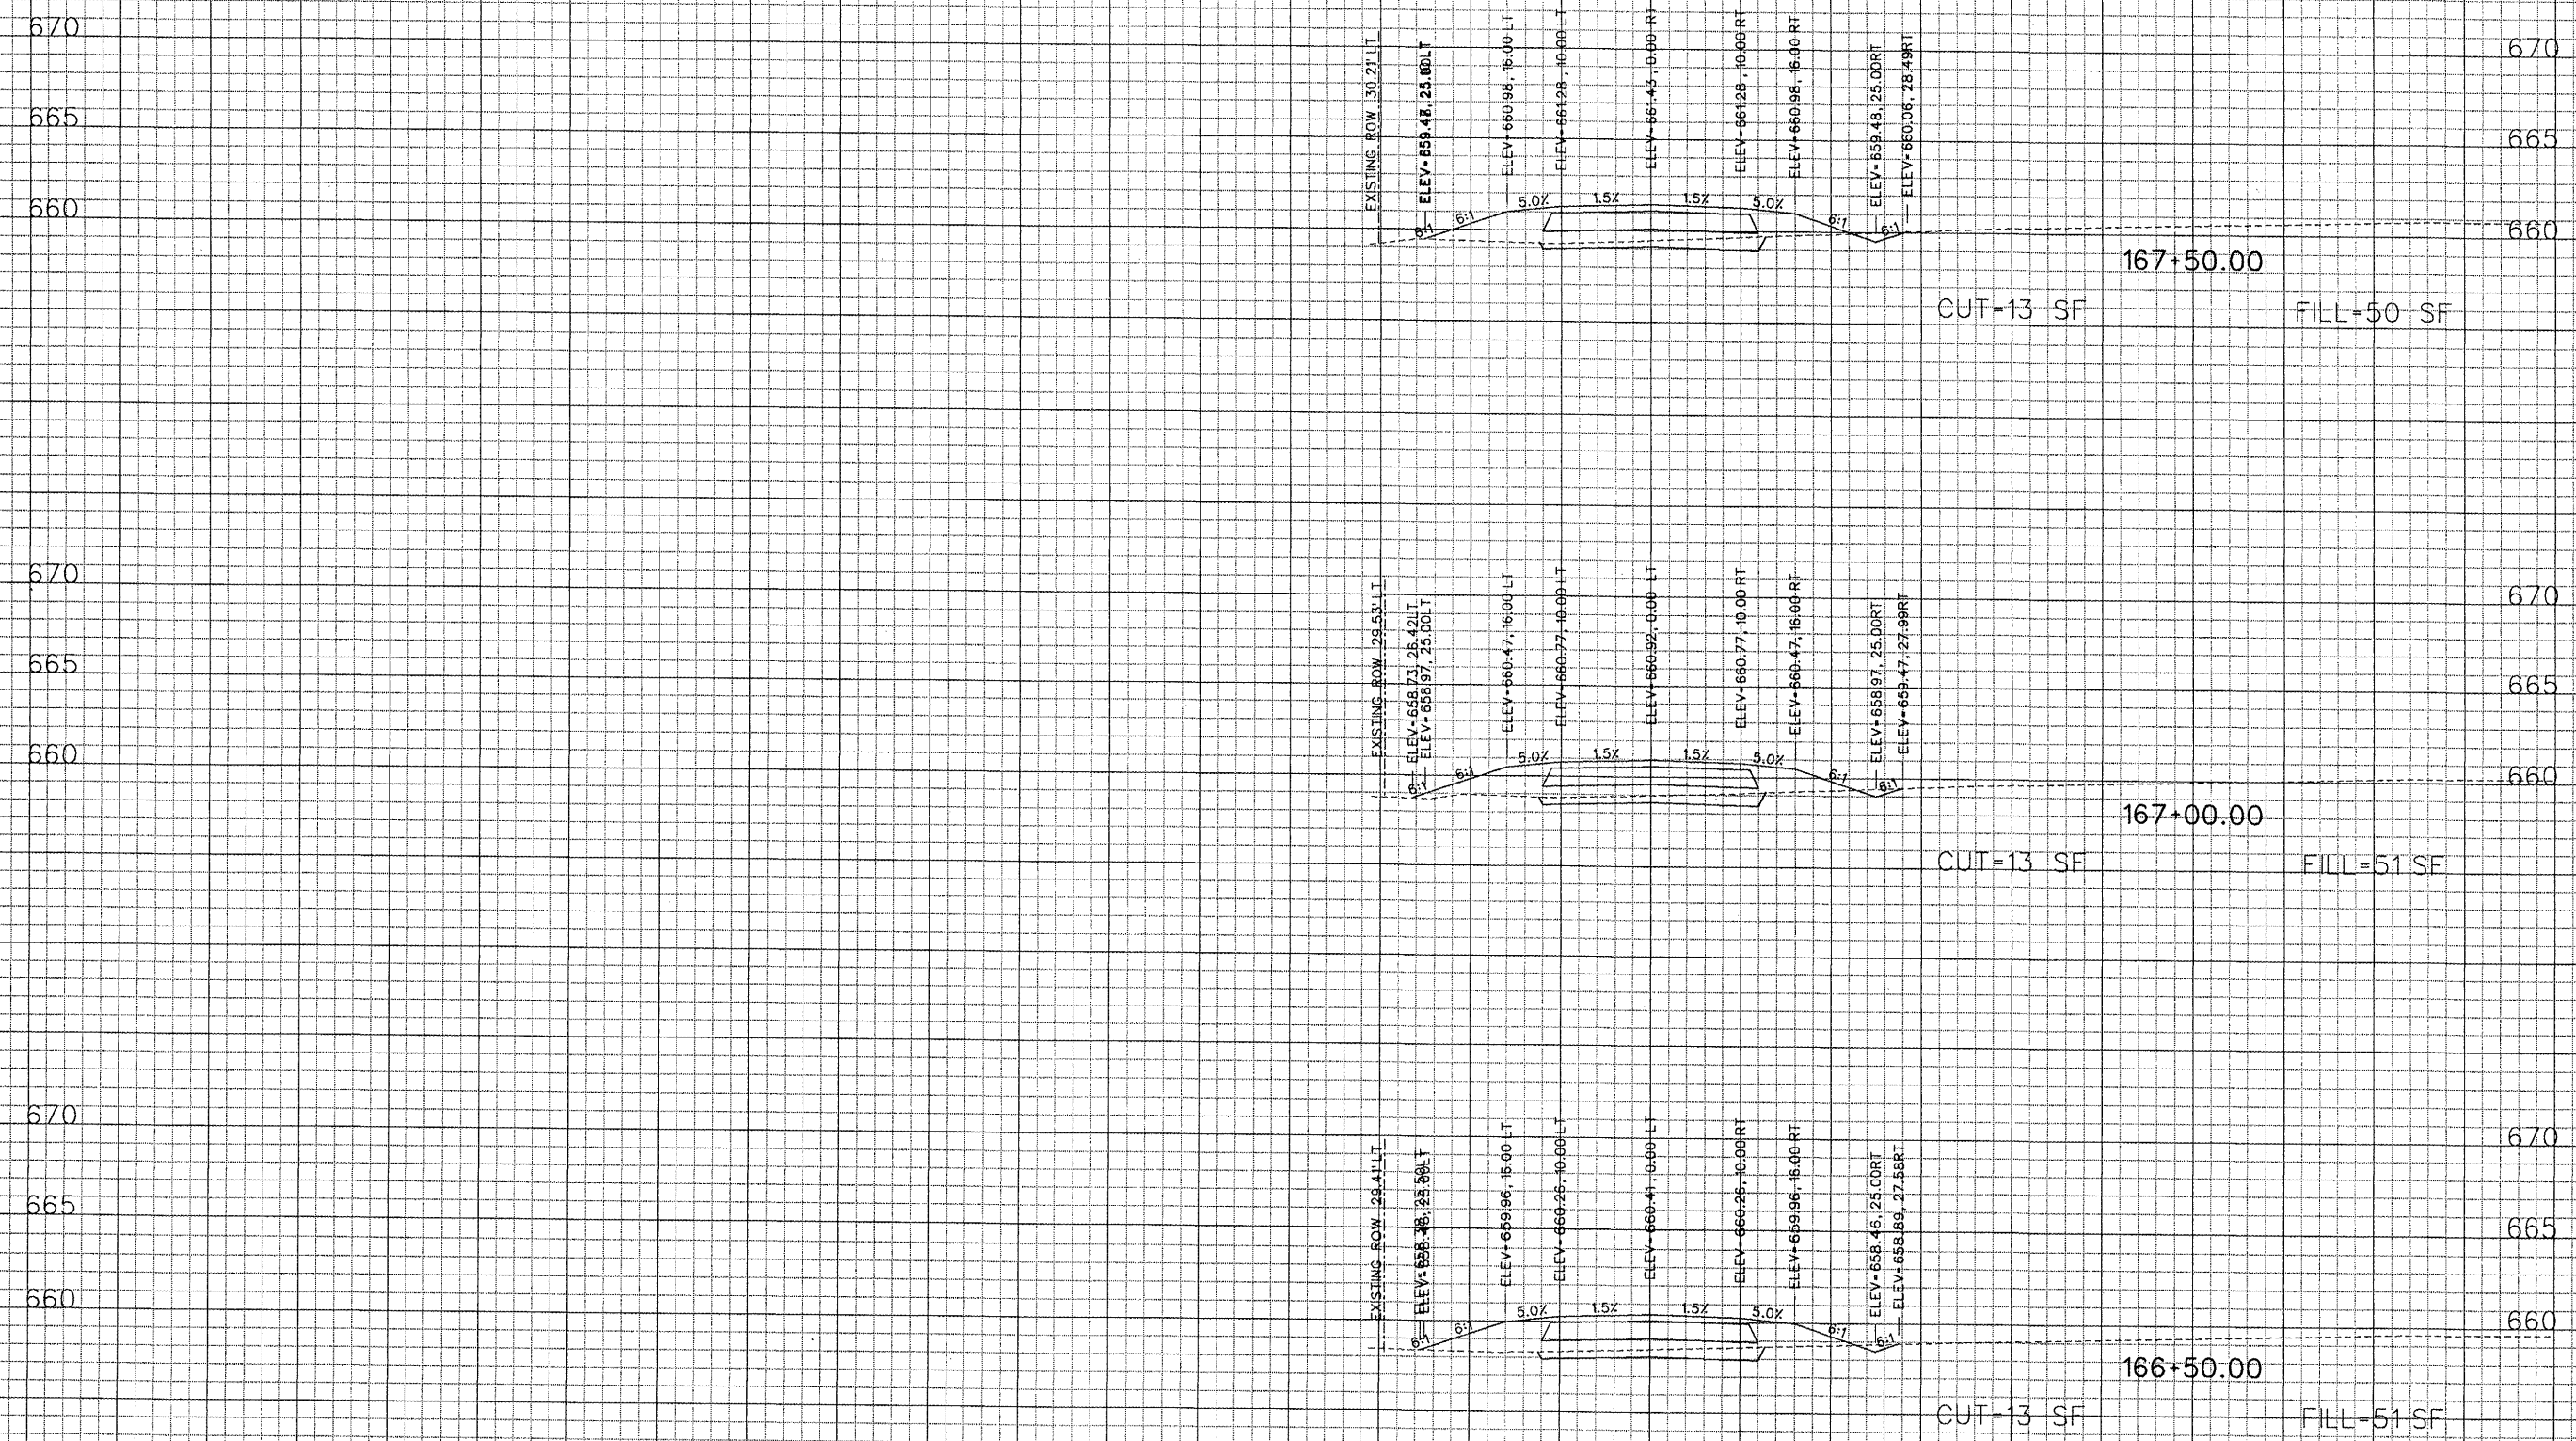


150 140 130 120 110 100 90 80 70 60 50 40 30 20 10 0 10 20 30 40 50 60 70 80 90 100



 G R E A T E R
Peoria
 R E G I O N A L
 Airport

CONSTRUCT NEW PERIMETER ROAD AND
PERIMETER FENCE - PROJECT 1



CMT
 CRAWFORD, MURPHY & TILLY, INC.
 CONSULTING ENGINEERS
©Copyright CMT, Inc.

IL PROJECT: PIA-3343 AIP PROJ: 3-17-0080-XX
FILE: ... \Draw\Sheets\XX_xsec.dgn
DESIGN BY: TWM, RBL
DRAWN BY: RBL
CHECKED BY: RBL
APPROVED BY: CET
DATE: APRIL 24, 2008
JOB No: 0706104
PERIMETER ROAD CROSS SECTIONS SHEET 50 OF 80
SHEET 108 OF 140 SHEETS


4/23/2008
K:\Peoria\070610400\Draw\Sheets\XX_xsec.dgn

PE086

REVISIONS

NUMBER	BY	DATE

0 1 2
THIS BAR IS EQUAL TO 2"
AT FULL SCALE (34X22).
PLOT 1

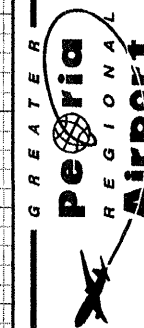

CONSTRUCT NEW PERIMETER ROAD AND
PERIMETER FENCE - PROJECT 1



IL PROJECT: PIA-3343
AIP PROJ: 3-17-0080-XX

FILE: ... \Draw\Sheets\XX_xsec.dgn

DESIGN BY: TWM, RBL

DRAWN BY: RBL

CHECKED BY: RBL


APPROVED BY: CET

DATE: APRIL 24, 2008

JOB No: 0706104

PERIMETER ROAD
CROSS SECTIONS
SHEET 51 OF 80

SHEET 109 OF 140 SHEETS

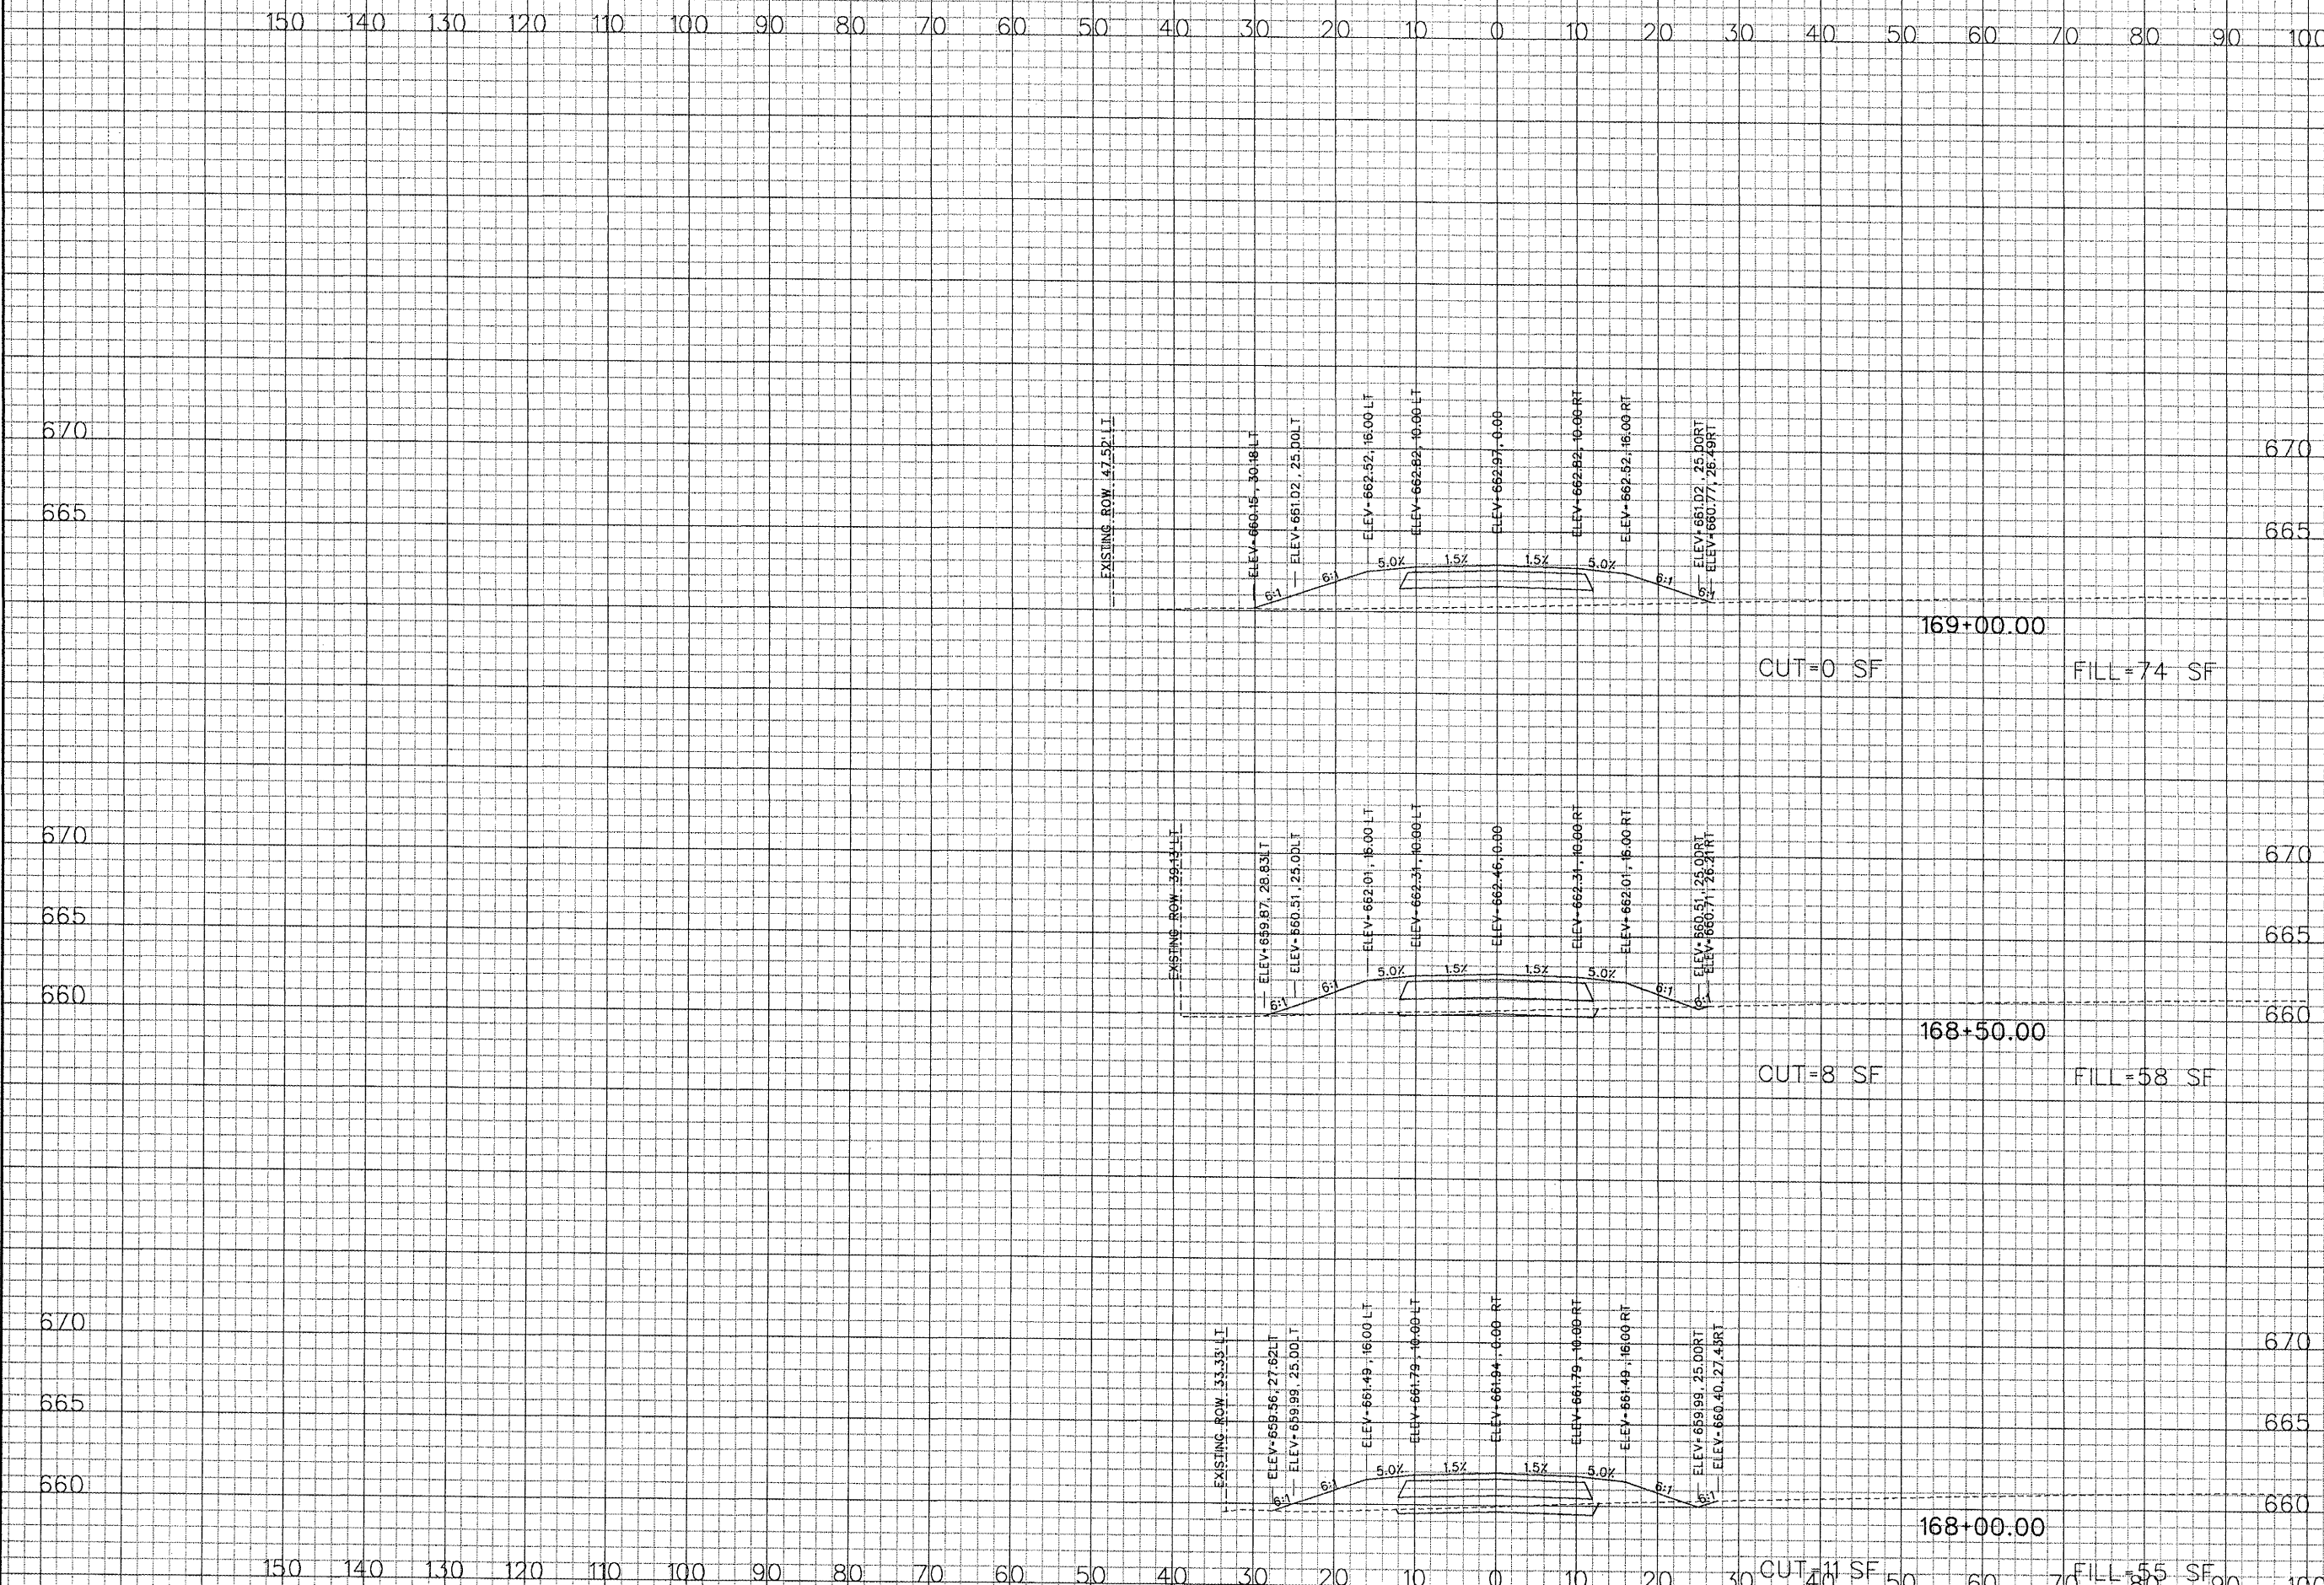


PE086

REVISIONS

NUMBER	BY	DATE

0 1 2
 THIS BAR IS EQUAL TO 2"
 AT FULL SCALE (34X22).
 PLOT 1

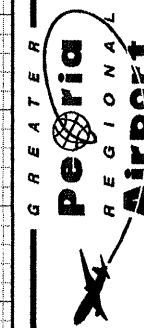

CONSTRUCT NEW PERIMETER ROAD AND
 PERIMETER FENCE - PROJECT 1






IL PROJECT: PIA-3343
 AP PROJ: 3-17-0080-XX

FILE: ... \Draw\Sheets\XX_xsec.dgn
 DESIGN BY: TWM, RBL
 DRAWN BY: RBL
 CHECKED BY: RBL
 APPROVED BY: CET
 DATE: APRIL 24, 2008
 JOB No: 0706104

PERIMETER ROAD
 CROSS SECTIONS
 SHEET 52 OF 80

SHEET 110 OF 140 SHEETS

150 140 130 120 110 100 90 80 70 60 50 40 30 20 10 0 10 20 30 40 50 60 70 80 90 100

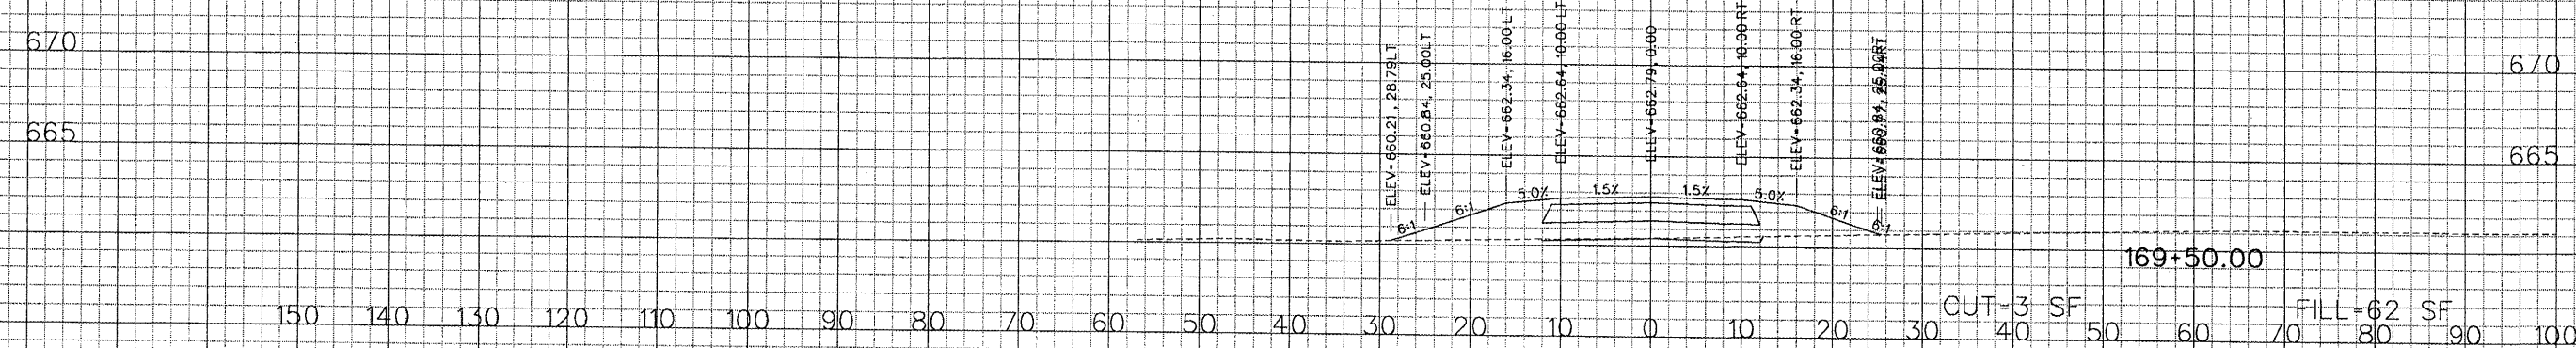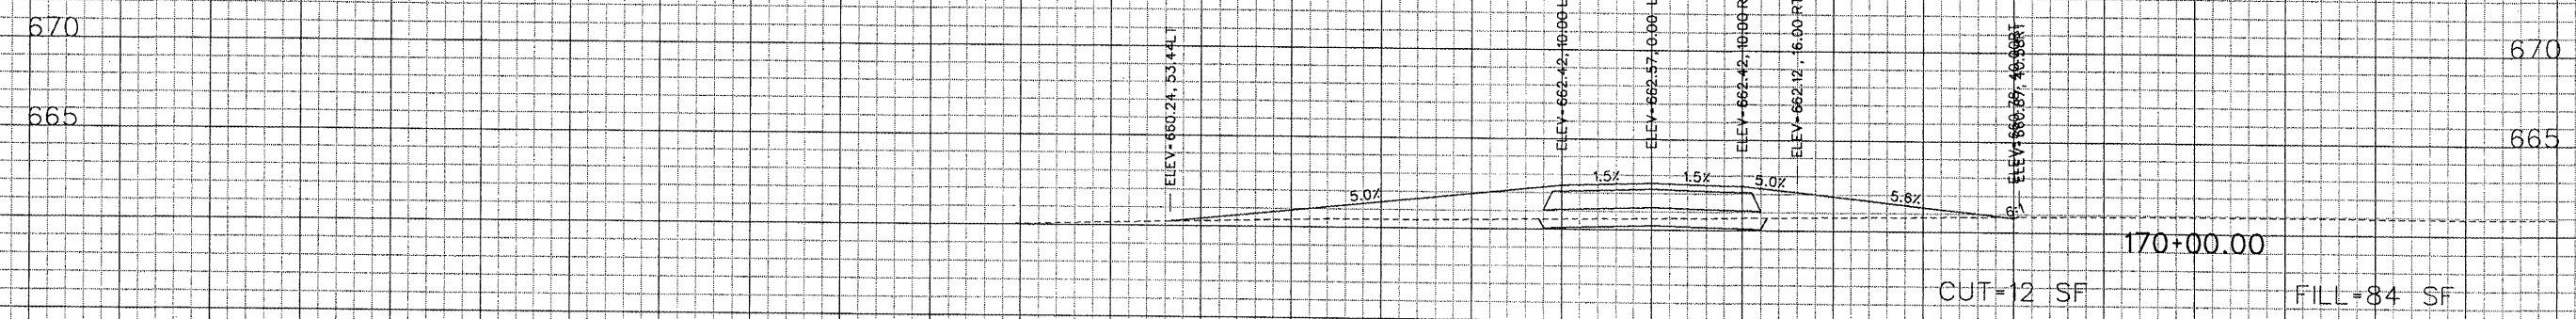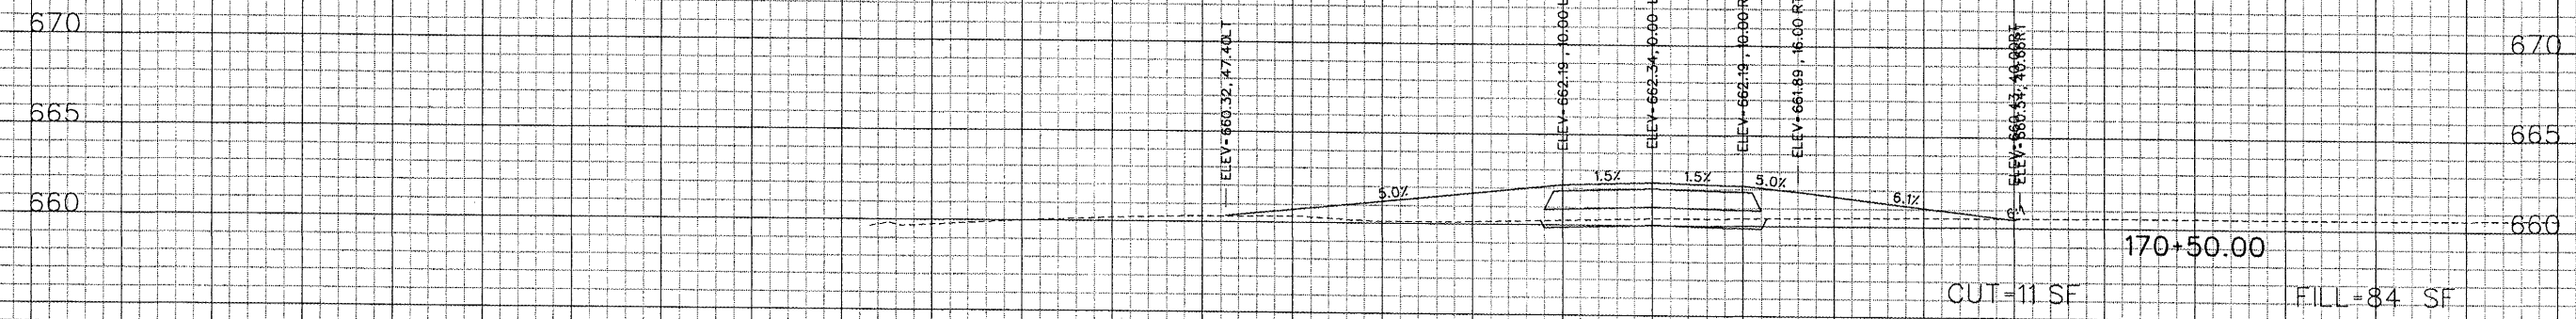

150 140 130 120 110 100 90 80 70 60 50 40 30 20 10 0 10 20 30 40 50 60 70 80 90 100

4/23/2008
 K:\Peoria\070610400\Draw\Sheets\XX_xsec.dgn

PE086

REVISIONS		
NUMBER	BY	DATE


0 1 2
THIS BAR IS EQUAL TO 2'
AT FULL SCALE (34X22).
PLOT 1



CONSTRUCT NEW PERIMETER ROAD AND
PERIMETER FENCE - PROJECT 1



IL PROJECT: PIA-3343 AIP PROJ: 3-17-0080-XX
FILE: ... \Draw\Sheets\XX_xsec.dgn
DESIGN BY: TWM, RBL
DRAWN BY: RBL
CHECKED BY: RBL
APPROVED BY: CET
DATE: APRIL 24, 2008
JOB No: 0706104
PERIMETER ROAD CROSS SECTIONS SHEET 53 OF 80
SHEET 111 OF 140 SHEETS

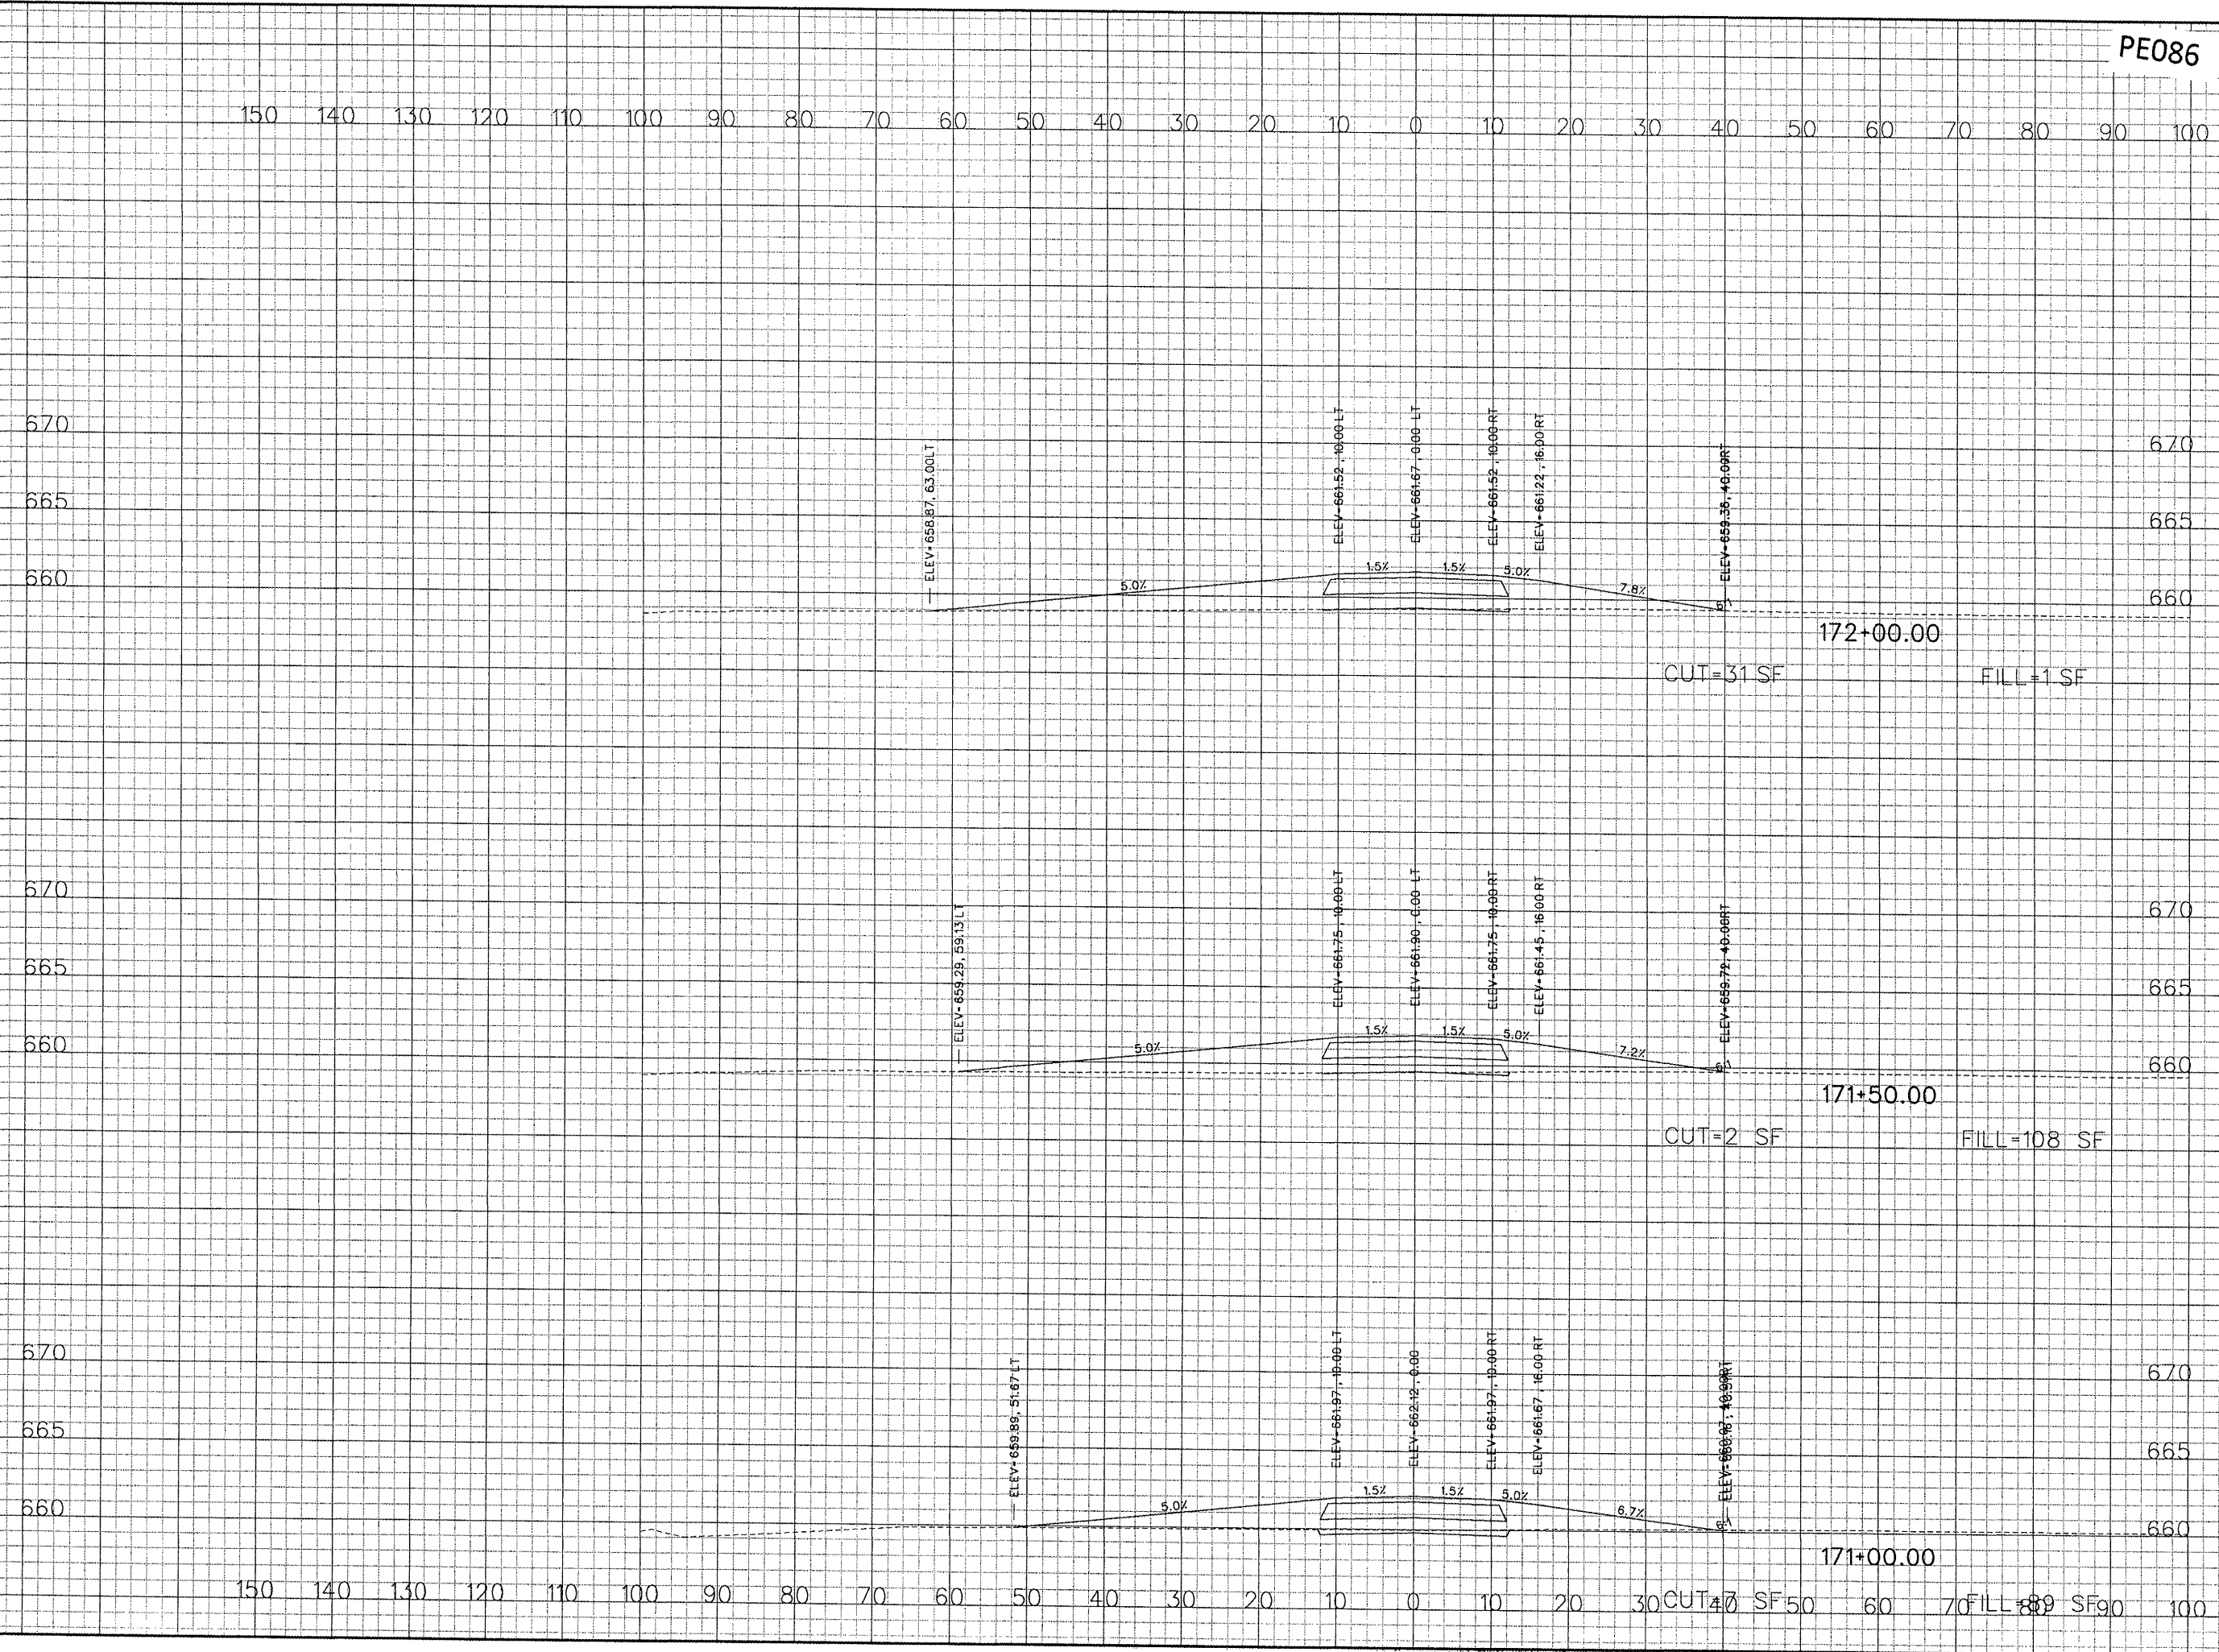

4/23/2008 K:\Peoria\070610400\Draw\Sheets\XX_xsec.dgn


4/23/2008
 K:\Peoria\070610400\Draw\Sheets\XX_xsec.dgn

PE086

REVISIONS

NUMBER	BY	DATE

0 1 2
 THIS BAR IS EQUAL TO 2"
 AT FULL SCALE (34X22).
 PLOT 1

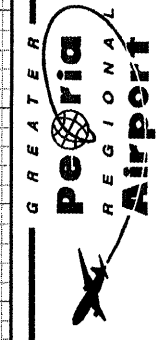

CONSTRUCT NEW PERIMETER ROAD AND
 PERIMETER FENCE - PROJECT 1




IL PROJECT: PIA-3343
 AIP PROJ: 3-17-0080-XX

FILE: ... \Draw\Sheets\XX_xsec.dgn
 DESIGN BY: TWM, RBL
 DRAWN BY: RBL
 CHECKED BY: RBL
 APPROVED BY: CET
 DATE: APRIL 24, 2008
 JOB No: 0706104

PERIMETER ROAD
 CROSS SECTIONS
 SHEET 54 OF 80

SHEET 112 OF 140 SHEETS

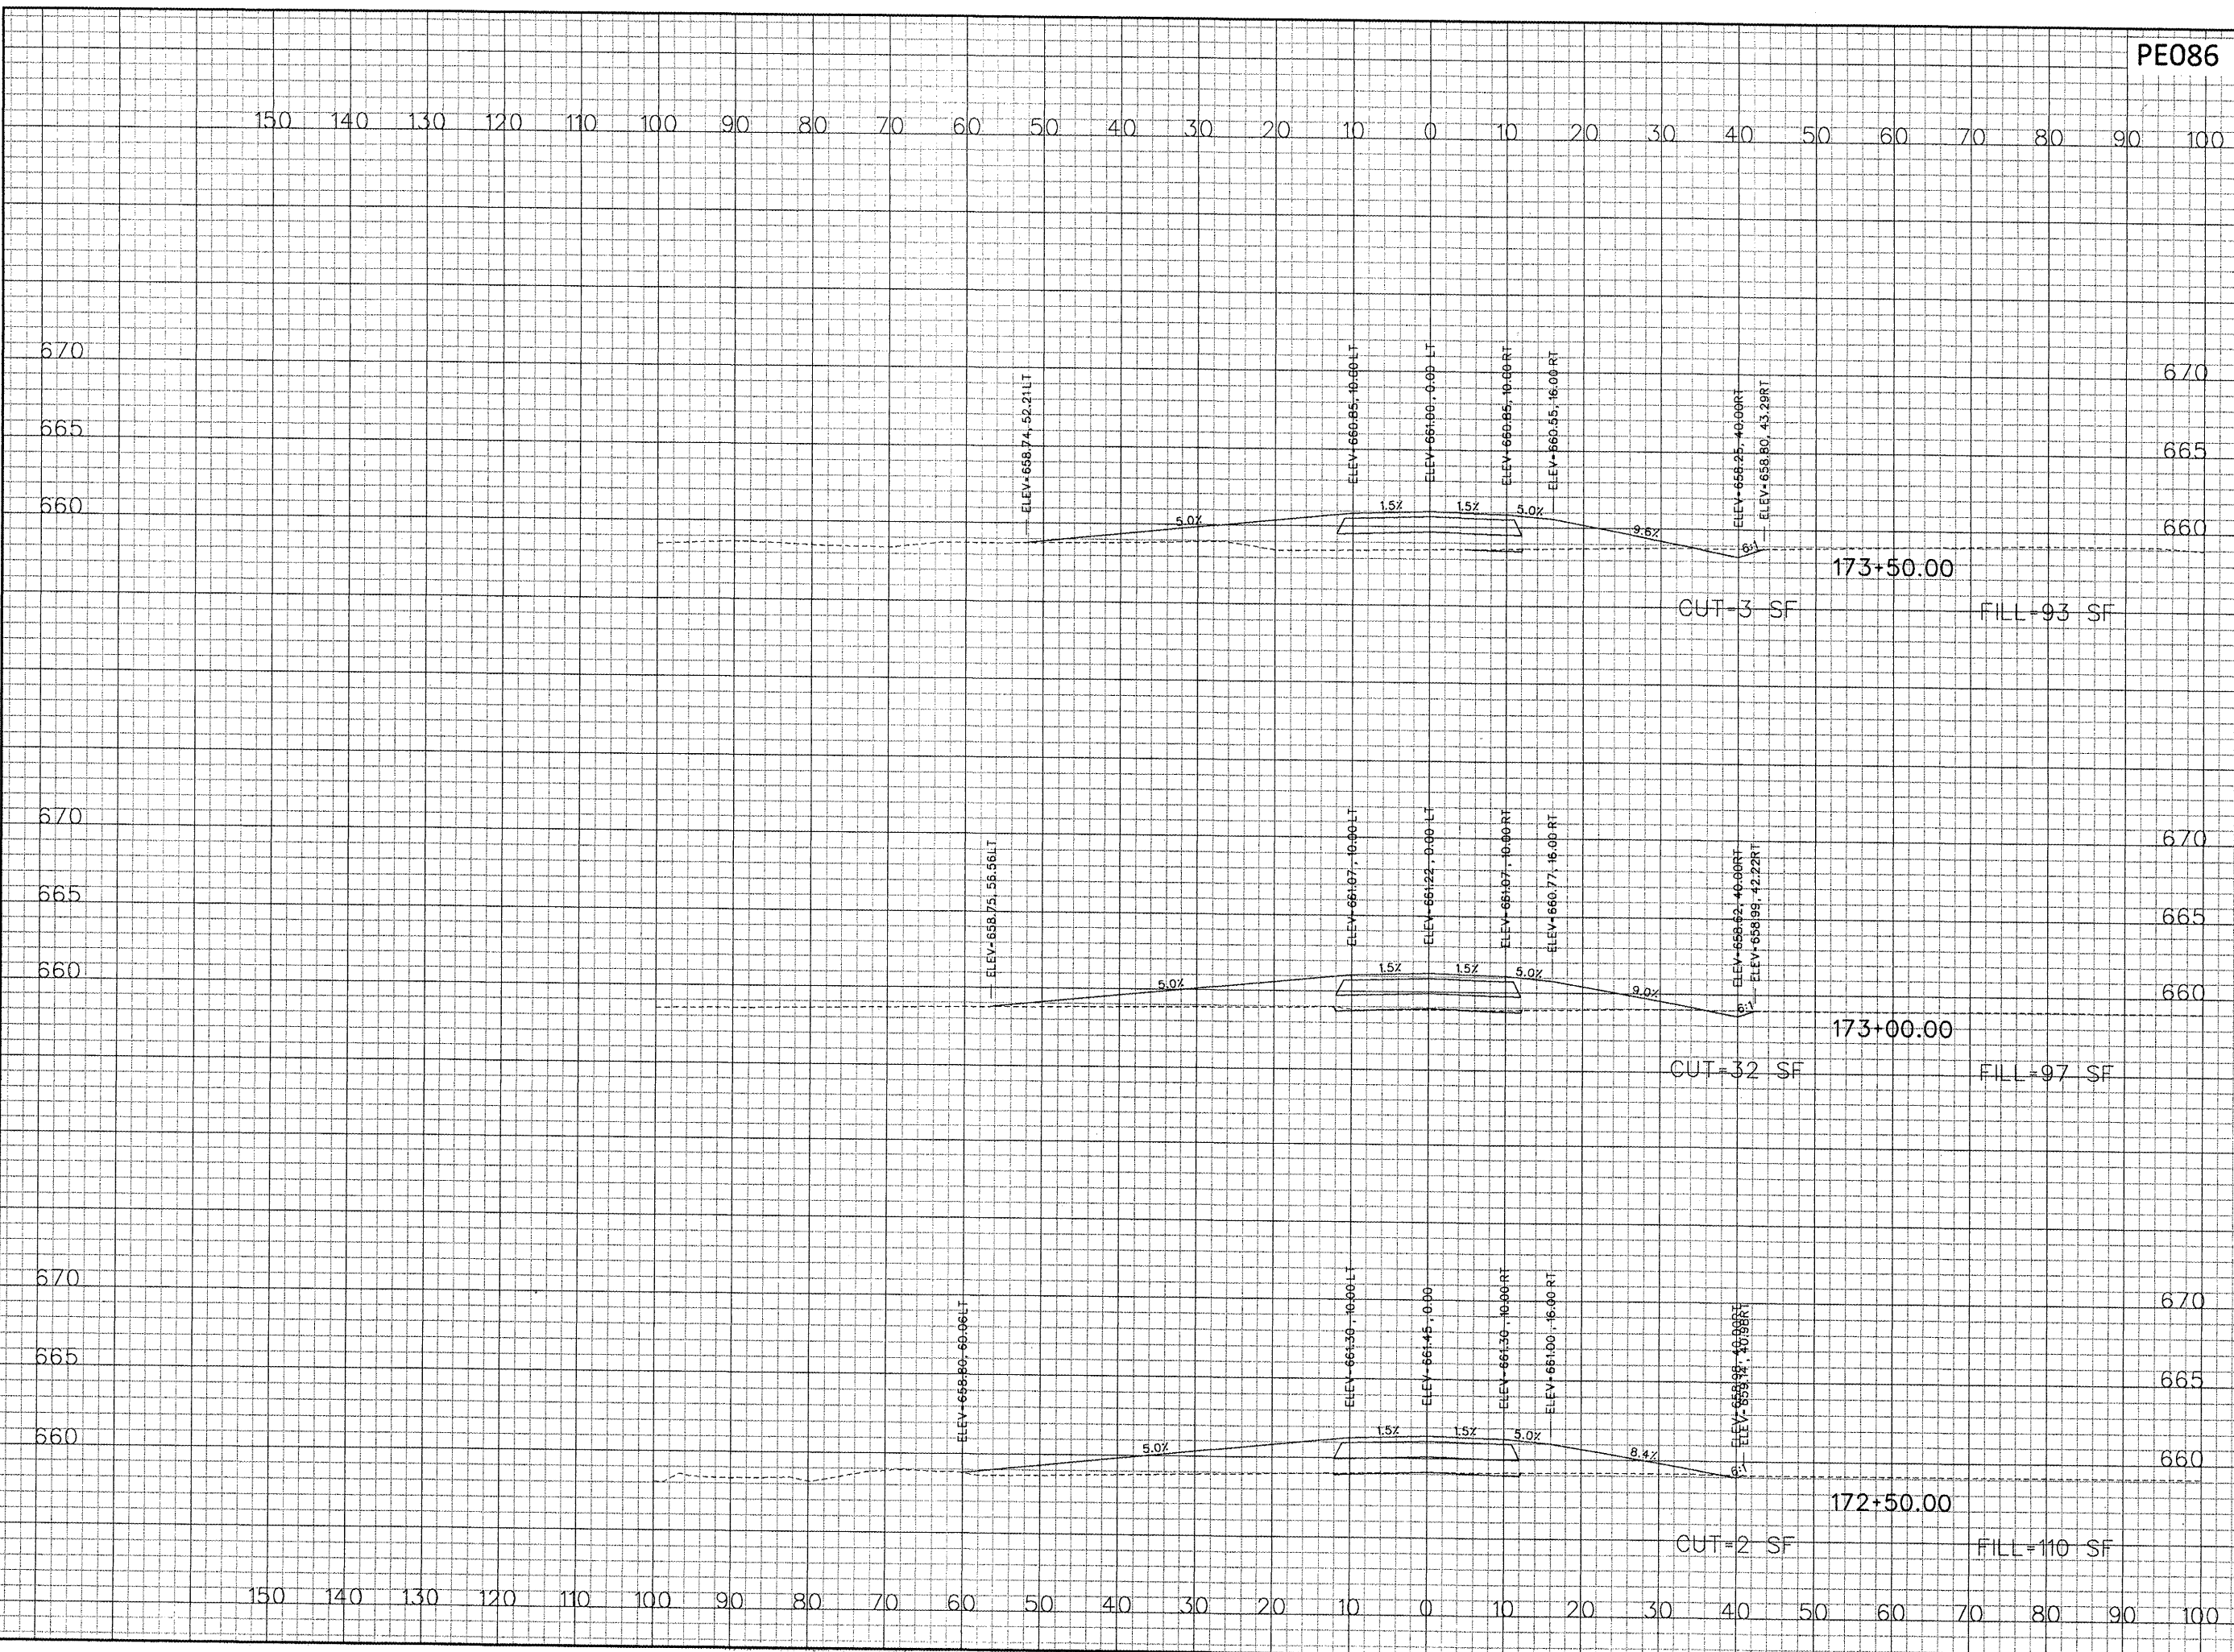


4/23/2008
K:\Peoria\070610400\Draw\Sheets\XX_xsec.dgn

PE086

REVISIONS

NUMBER	BY	DATE

0 1 2
THIS BAR IS EQUAL TO 2"
AT FULL SCALE (34x22).
PLOT 1

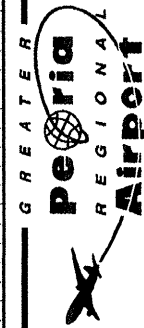


CONSTRUCT NEW PERIMETER ROAD AND
PERIMETER FENCE - PROJECT 1



IL PROJECT: PIA-3343
AP PROJ: 3-17-0080-XX
FILE: ...Draw\Sheets\XX_xsec.dgn
DESIGN BY: TWM, RBL
DRAWN BY: RBL
CHECKED BY: RBL
APPROVED BY: CET
DATE: APRIL 24, 2008
JOB No: 0706104

PERIMETER ROAD
CROSS SECTIONS
SHEET 55 OF 80
SHEET 113 OF 140 SHEETS

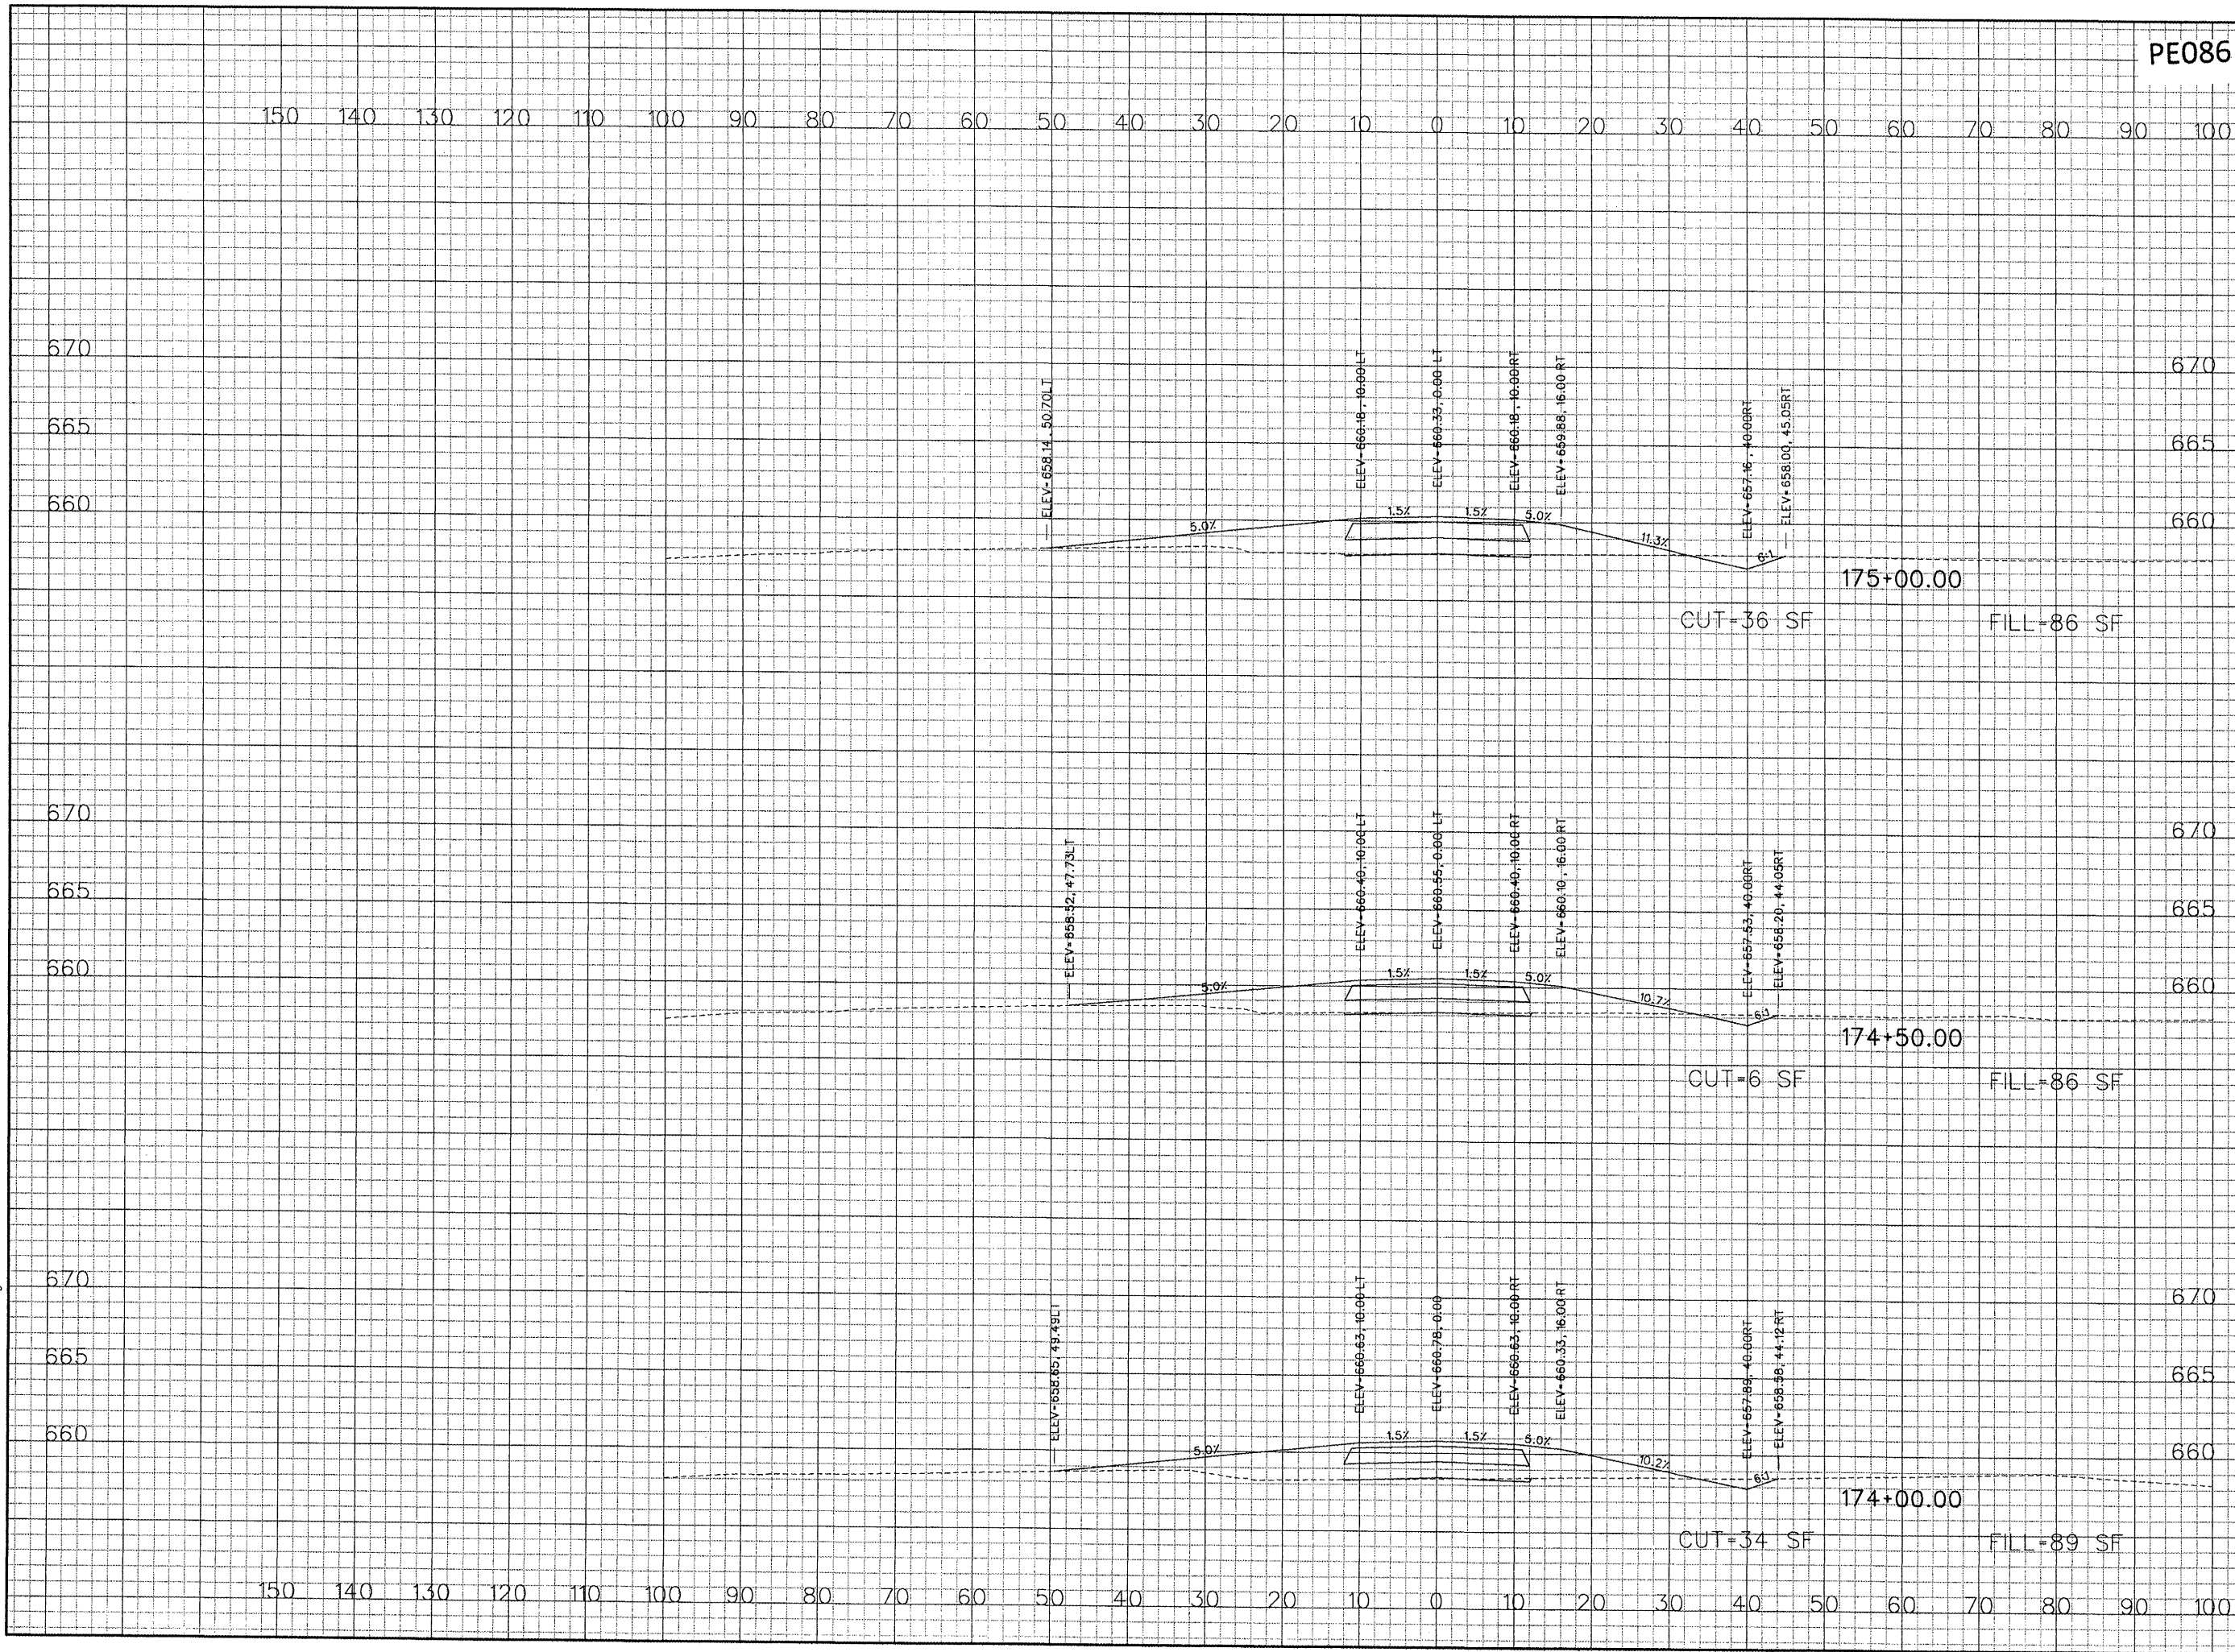

PE086

REVISIONS

NUMBER	BY	DATE

0 1 2
 THIS BAR IS EQUAL TO 2"
 AT FULL SCALE (34X22).
 PLOT 1



CONSTRUCT NEW PERIMETER ROAD AND
 PERIMETER FENCE - PROJECT 1



IL PROJECT: PIA-3343
 AIP PROJ: 3-17-0080-XX

FILE: ... \Draw\Sheets\XX_xsec.dgn

DESIGN BY: TWM, RBL

DRAWN BY: RBL

CHECKED BY: RBL

APPROVED BY: CET

DATE: APRIL 24, 2008




JOB No: 0706104

PERIMETER ROAD
 CROSS SECTIONS
 SHEET 57 OF 80

SHEET 115 OF 140 SHEETS

4/23/2008 K:\Peoria\070610400\Draw\Sheets\XX_xsec.dgn

150 140 130 120 110 100 90 80 70 60 50 40 30 20 10 0 10 20 30 40 50 60 70 80 90 100

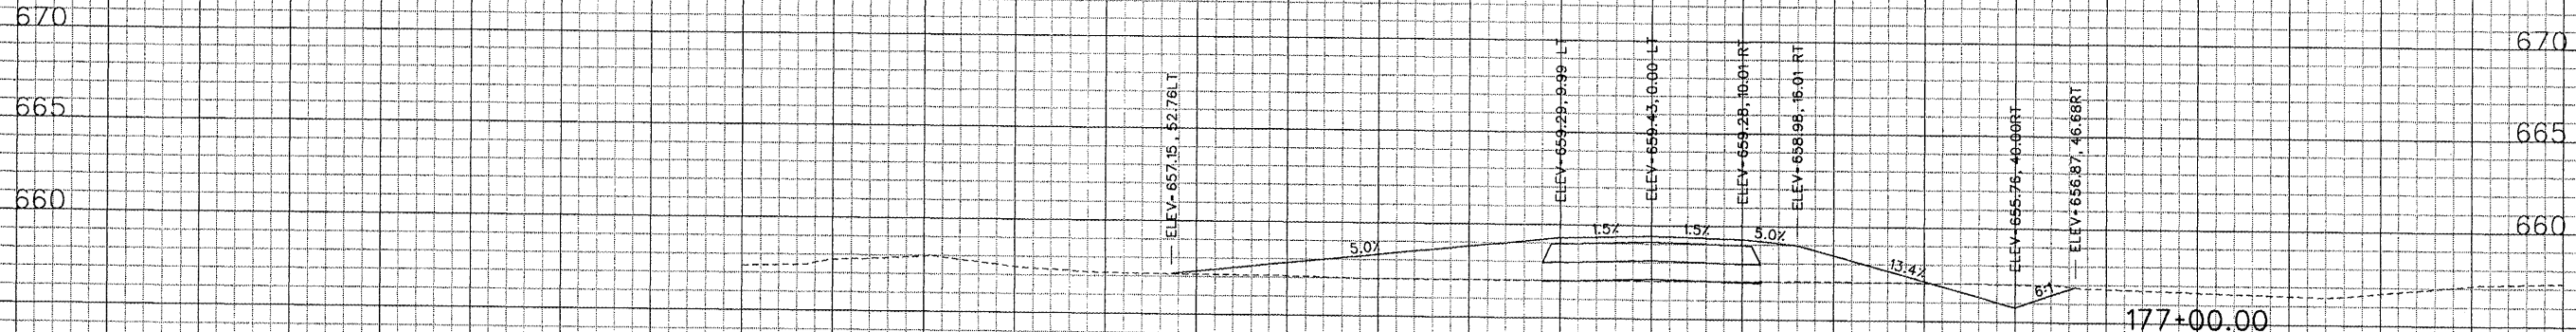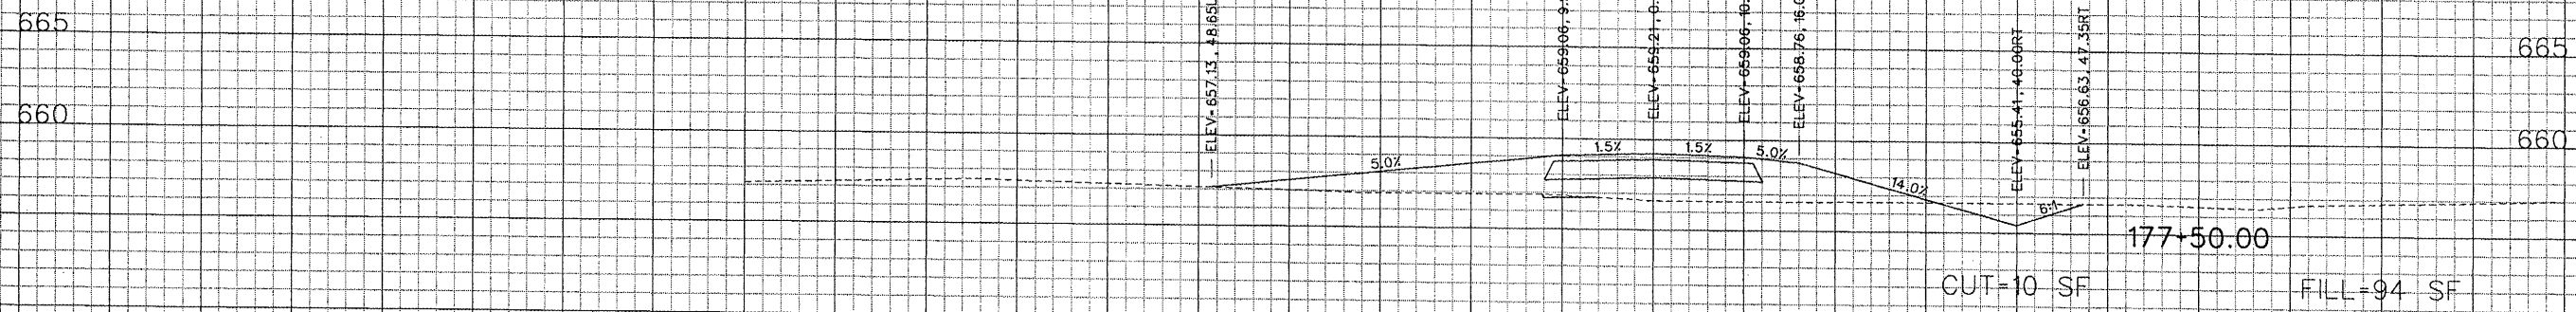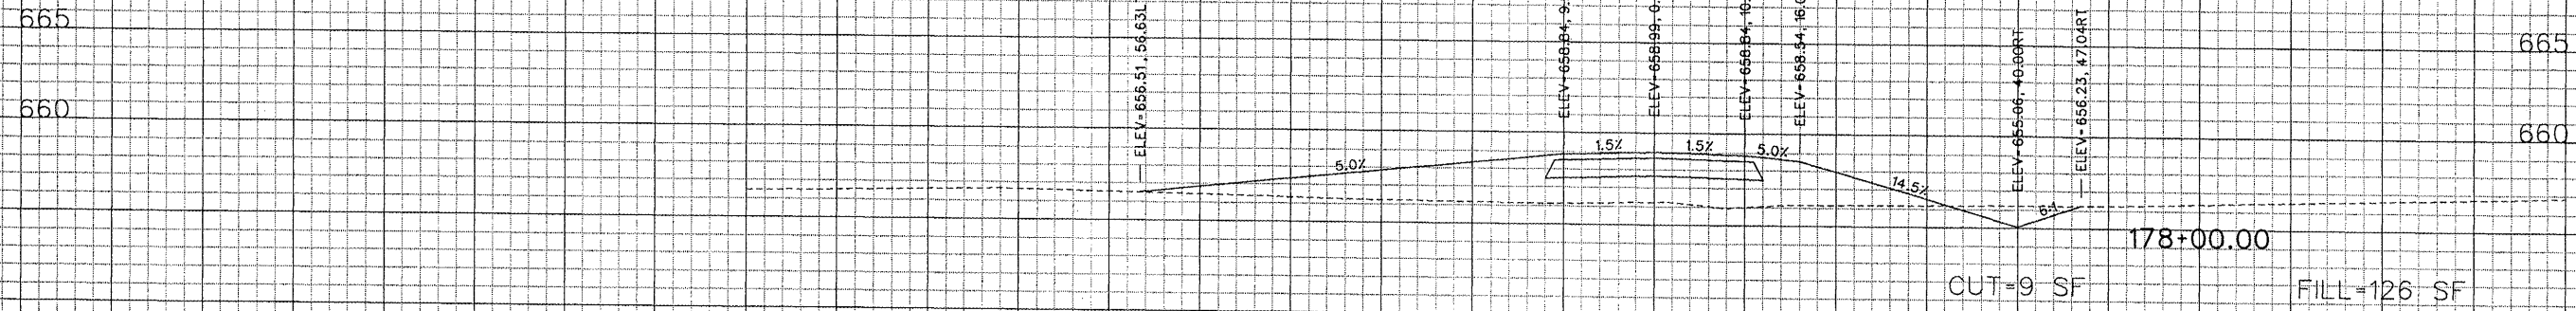


150 140 130 120 110 100 90 80 70 60 50 40 30 20 10 0 10 20 30 40 50 60 70 80 90 100

PE086


REVISIONS

NUMBER	BY	DATE


0 1 2
THIS BAR IS EQUAL TO 2"
AT FULL SCALE (34X22).
PLOT 1

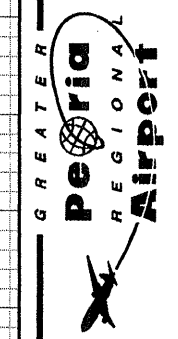

CONSTRUCT NEW PERIMETER ROAD AND
PERIMETER FENCE - PROJECT 1

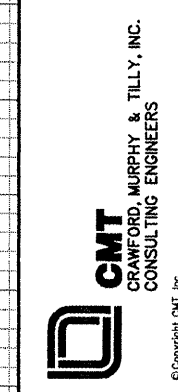

IL PROJECT: PIA-3343 AIP PROJ: 3-17-0080-XX
FILE:...\Draw\Sheets\XX_xsec.dgn
DESIGN BY: TWM, RBL
DRAWN BY: RBL
CHECKED BY: RBL
APPROVED BY: CET
DATE: APRIL 24, 2008
JOB No: 0706104
PERIMETER ROAD CROSS SECTIONS SHEET 58 OF 80
SHEET 116 OF 140 SHEETS

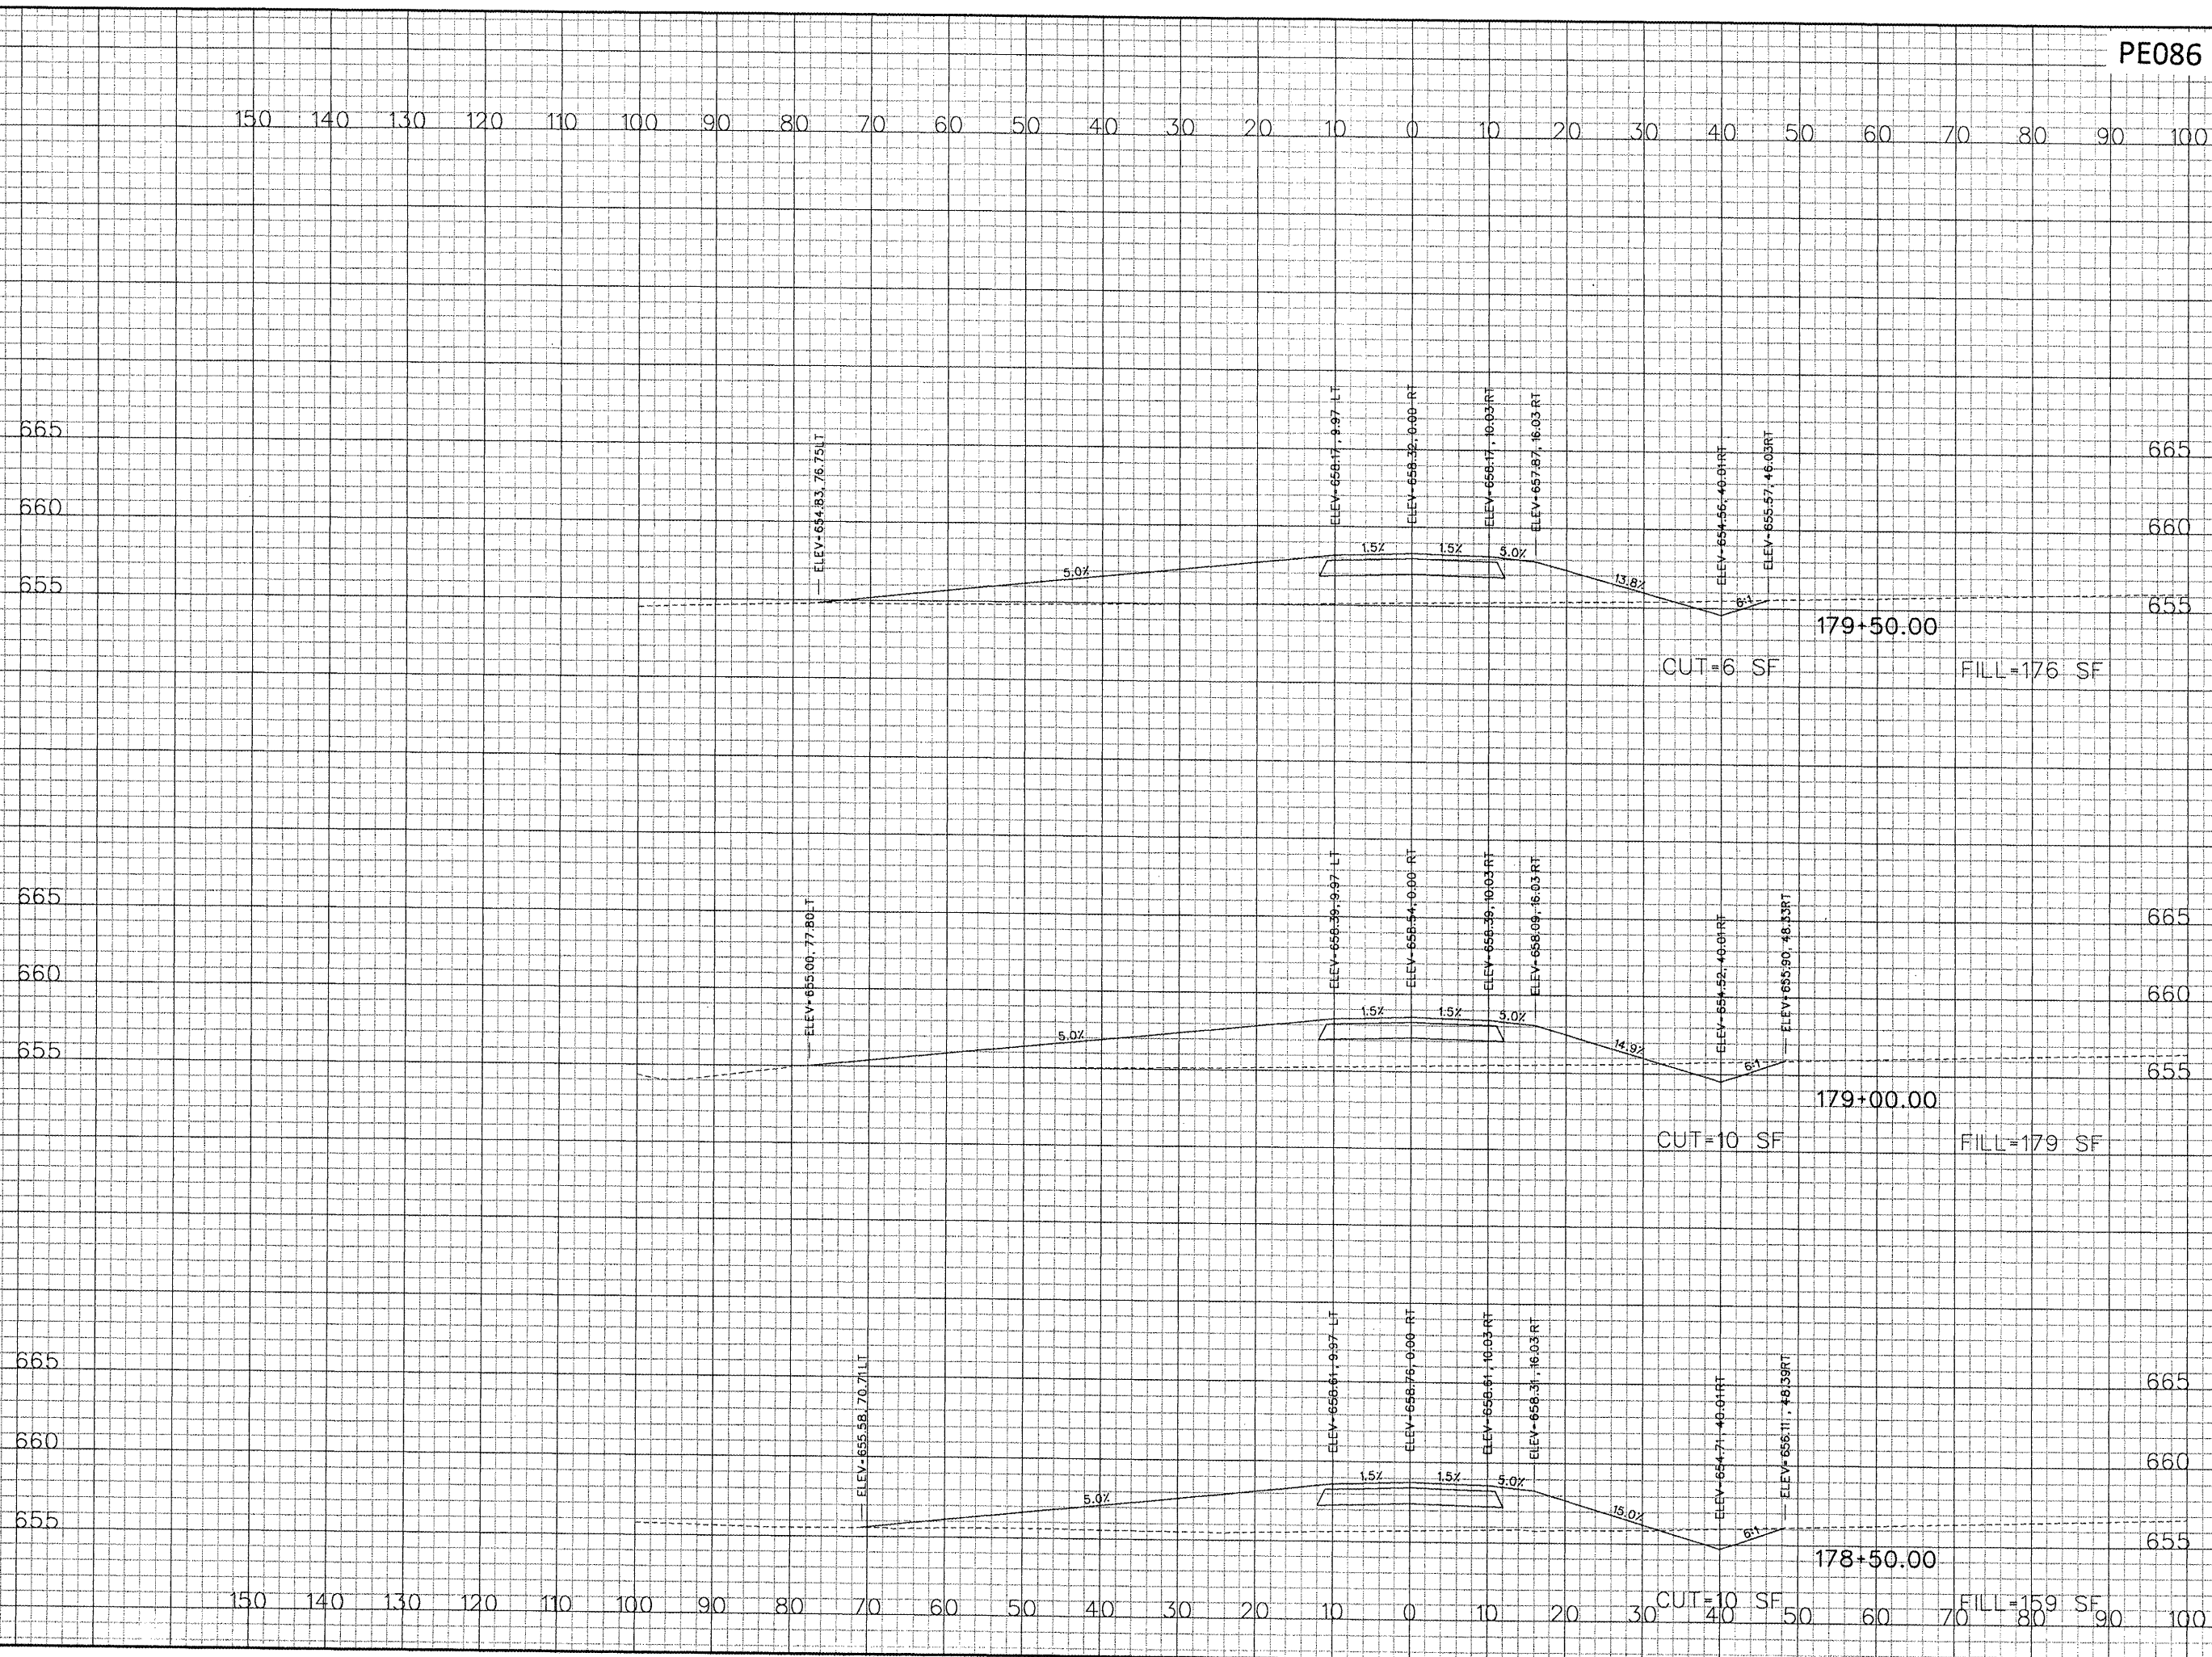

4/23/2008 K:\Peoria\0706104\Draw\Sheets\XX_xsec.dgn


4/23/2008
K:\Peoria\0706104\Draw\Sheets\XX_xsec.dgn

PE086

REVISIONS

NUMBER	BY	DATE

0 1 2
THIS BAR IS EQUAL TO 2"
AT FULL SCALE (34X22).
PLOT 1

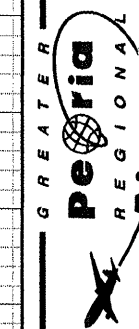

CONSTRUCT NEW PERIMETER ROAD AND
PERIMETER FENCE - PROJECT 1



IL PROJECT: PIA-3343
AIP PROJ: 3-17-0080-XX

FILE: ... \Draw\Sheets\XX_xsec.dgn

DESIGN BY: TWM, RBL

DRAWN BY: RBL

CHECKED BY: RBL


APPROVED BY: CET

DATE: APRIL 24, 2008

JOB No: 0706104

PERIMETER ROAD
CROSS SECTIONS
SHEET 59 OF 80

SHEET 117 OF 140 SHEETS

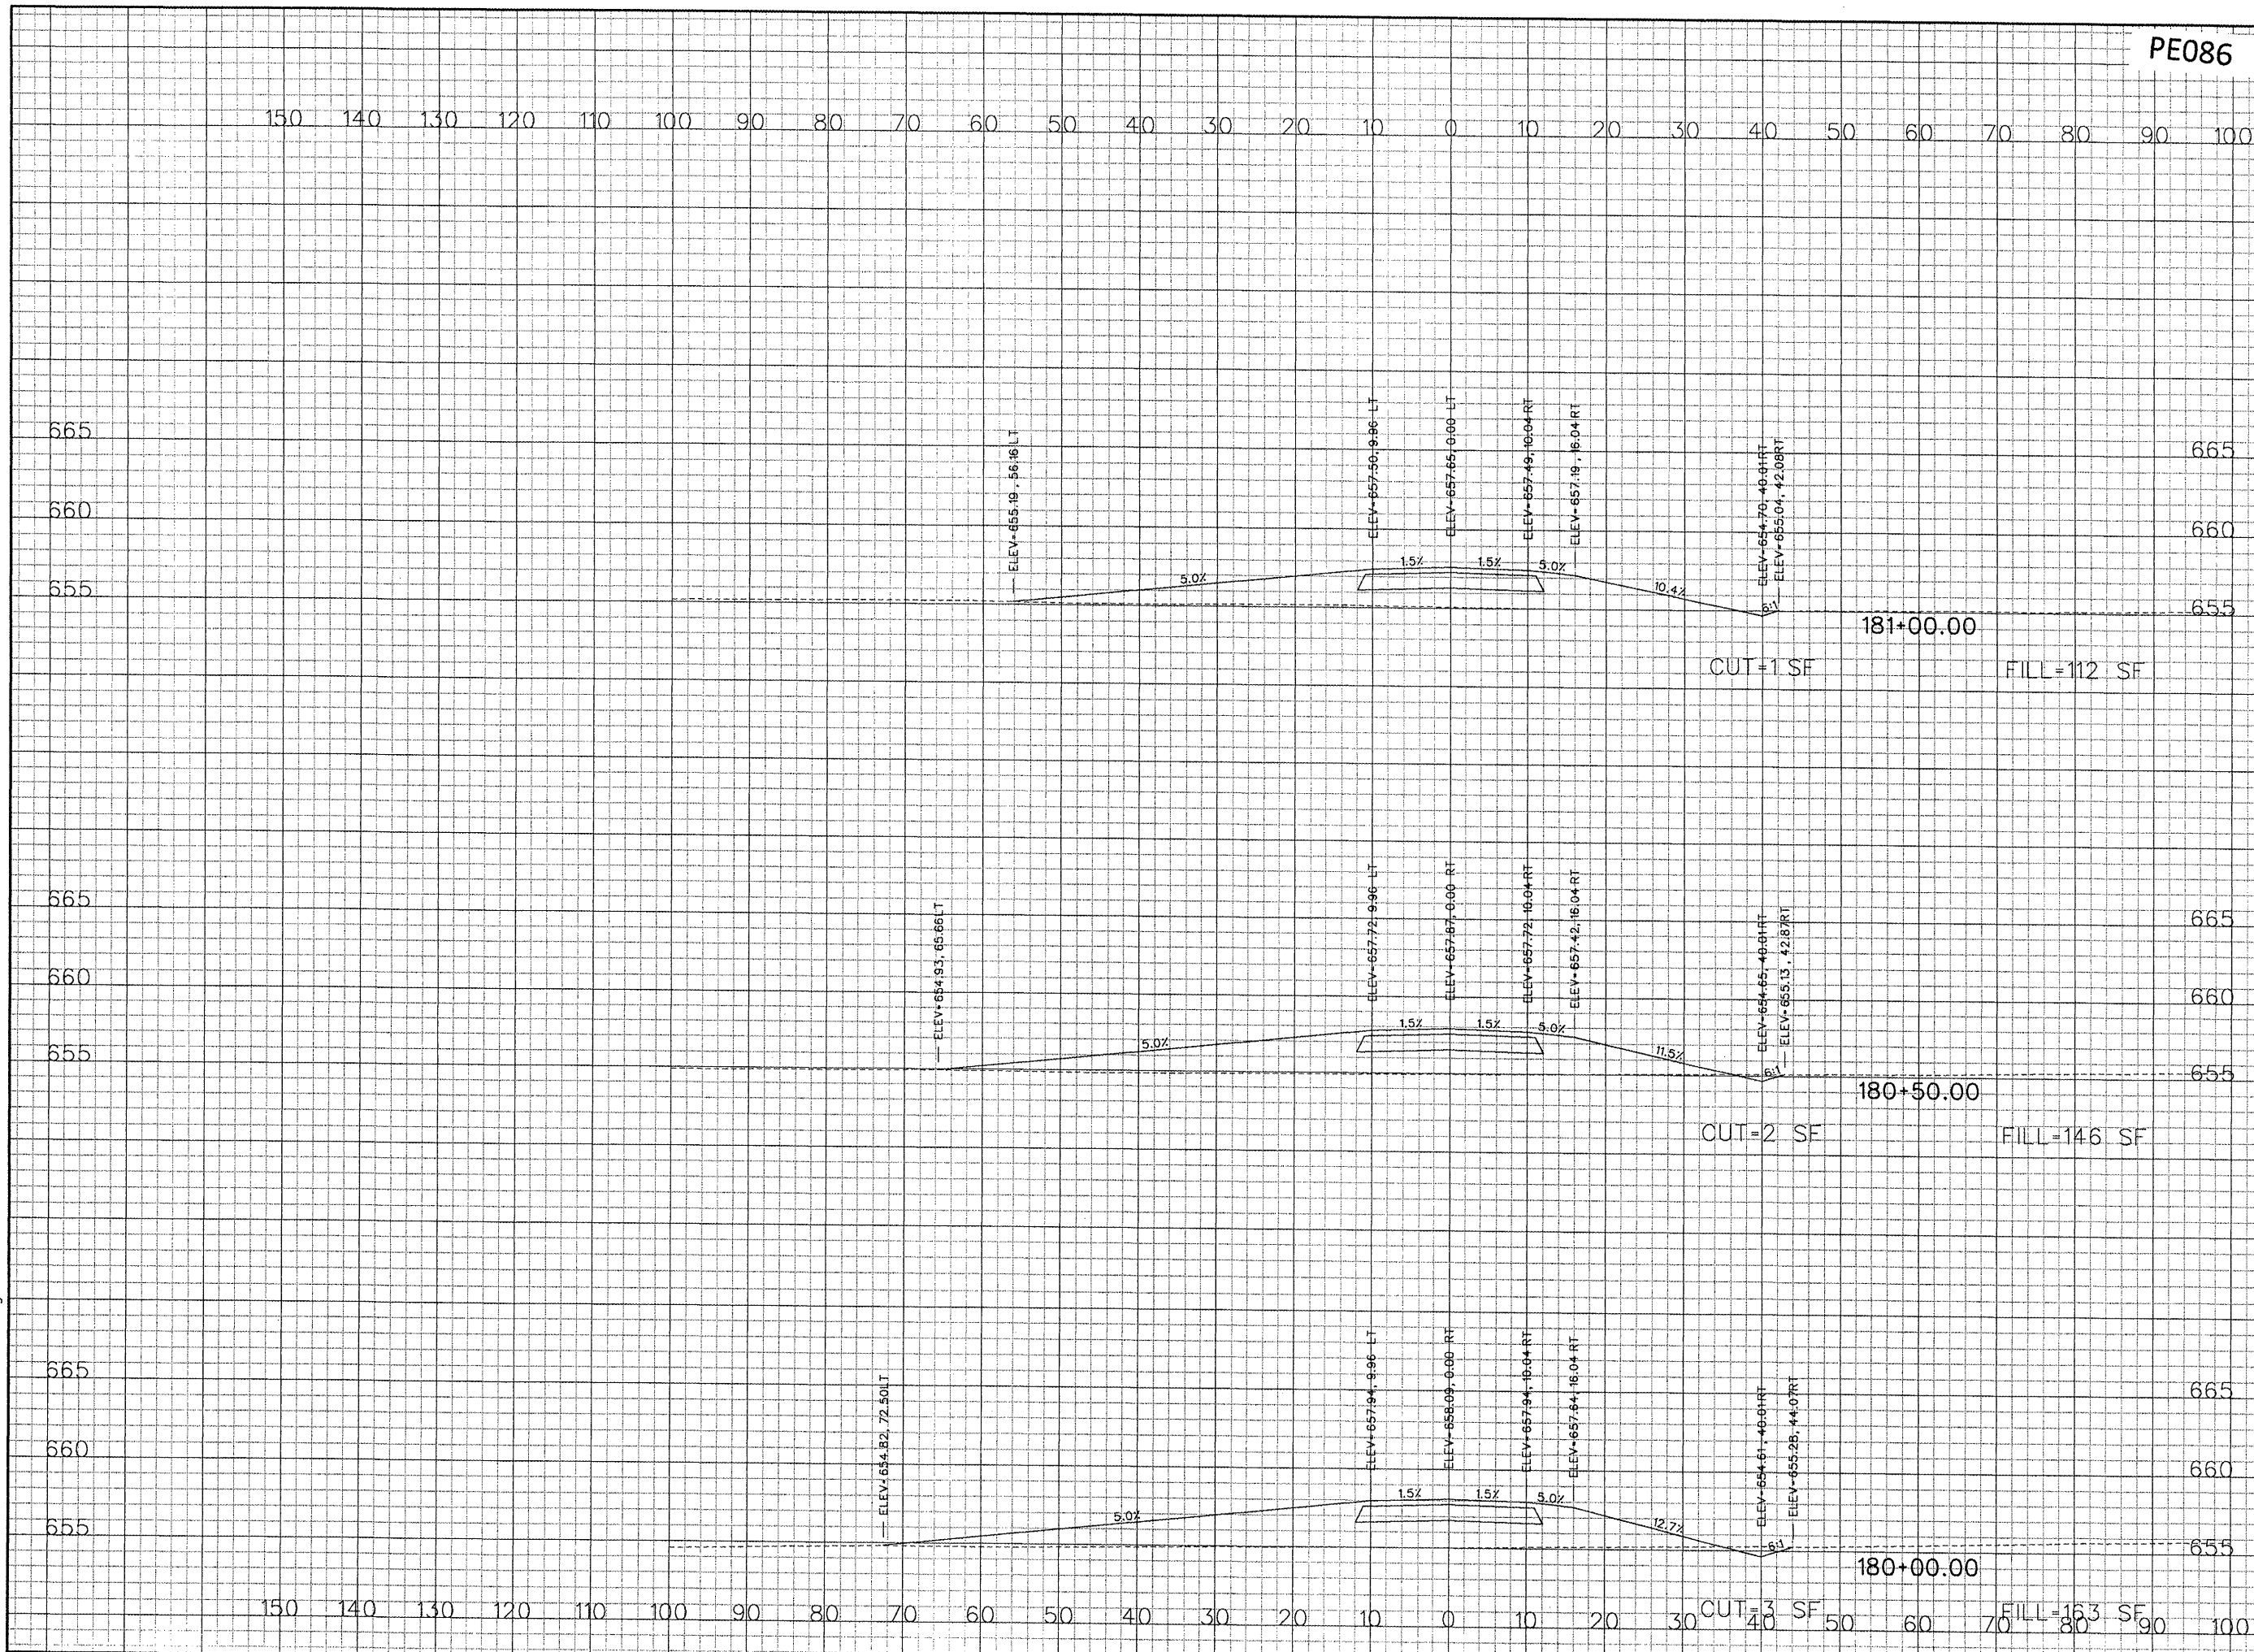

PE086

REVISIONS		
NUMBER	BY	DATE

0 1 2
THIS BAR IS EQUAL TO 2"
AT FULL SCALE (34X22).
PLOT 1




GREATER Peoria REGIONAL Airport

CONSTRUCT NEW PERIMETER ROAD AND PERIMETER FENCE - PROJECT 1

CMT
CRAWFORD, MURPHY & TILLY, INC.
CONSULTING ENGINEERS
©Copyright CMT, Inc.

IL PROJECT: PIA-3343 AIP PROJ: 3-17-0080-XX
FILE: ... \Draw\Sheets\XX_xsec.dgn
DESIGN BY: TWM, RBL
DRAWN BY: RBL
CHECKED BY: RBL
APPROVED BY: CET
DATE: APRIL 24, 2008
JOB No: 0706104
PERIMETER ROAD CROSS SECTIONS SHEET 60 OF 80
SHEET 118 OF 140 SHEETS

150 140 130 120 110 100 90 80 70 60 50 40 30 20 10 0 10 20 30 40 50 60 70 80 90 100

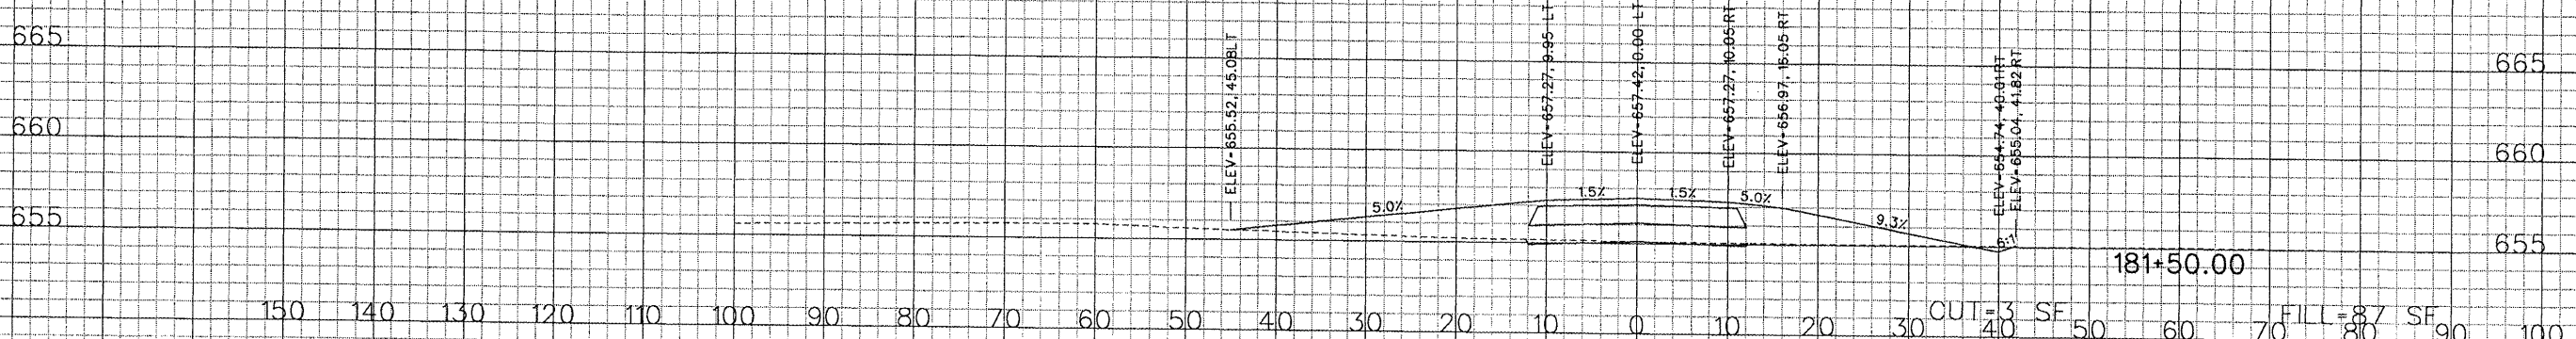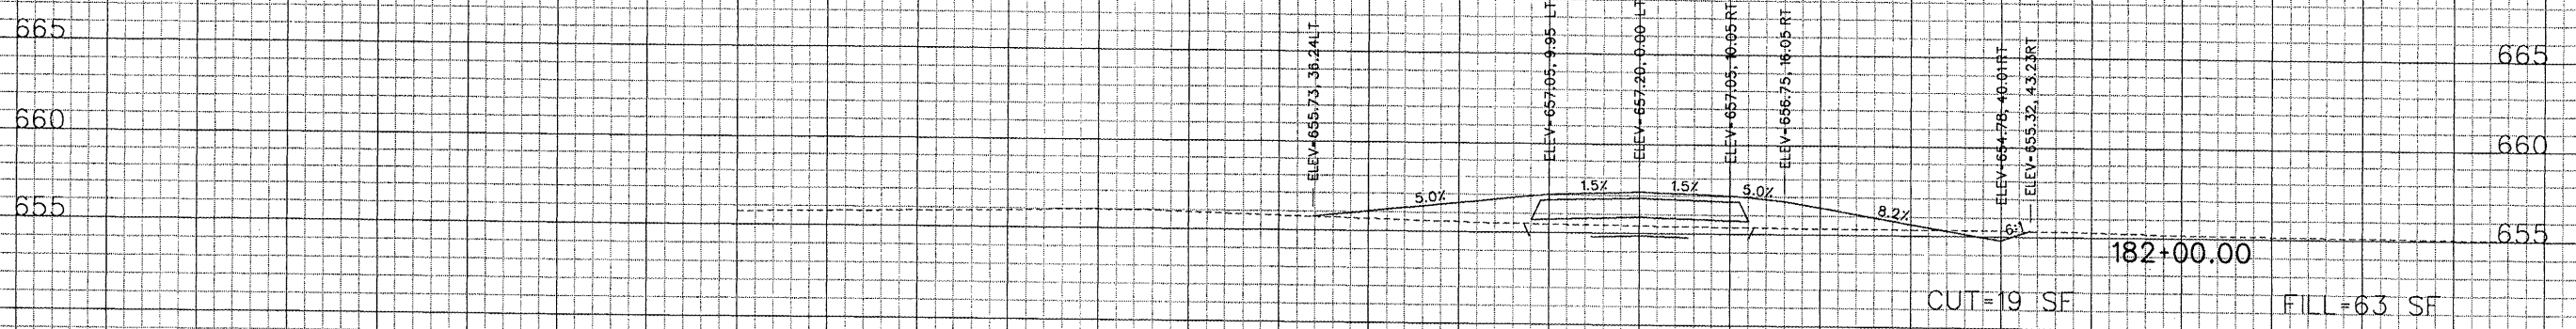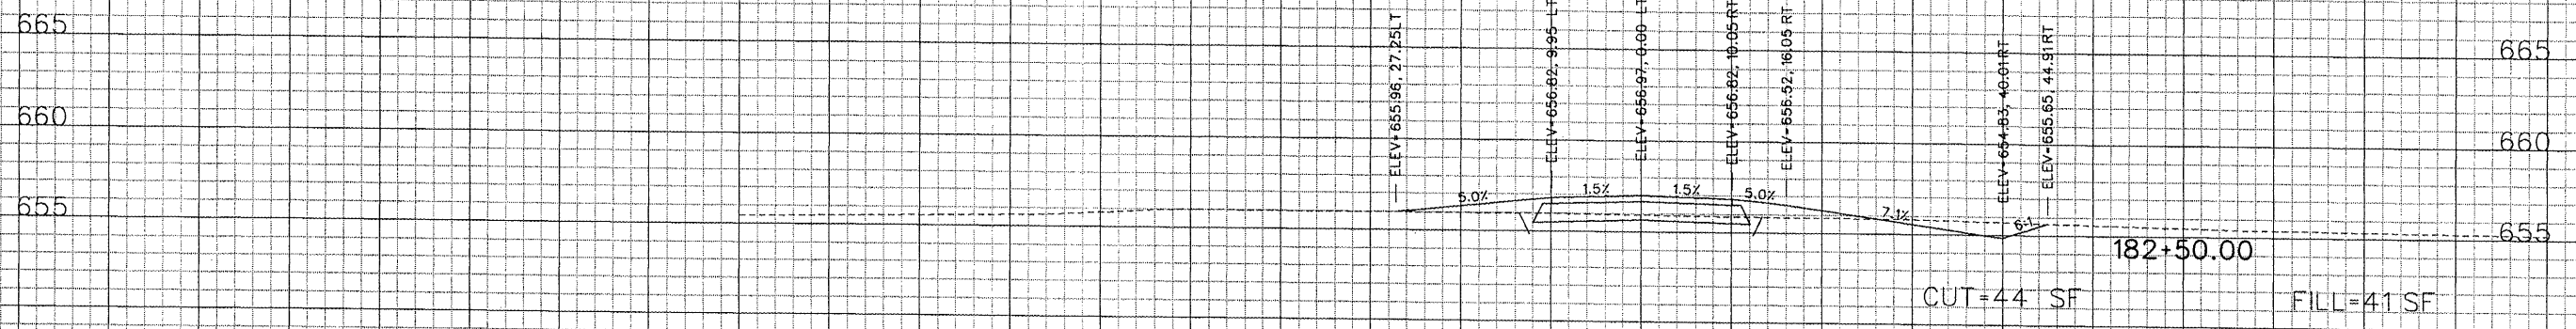

150 140 130 120 110 100 90 80 70 60 50 40 30 20 10 0 10 20 30 40 50 60 70 80 90 100

4/23/2008 K:\Peoria\0706104\Draw\Sheets\XX_xsec.dgn


4/23/2008
K:\Peoria\070610400\Draw\Sheets\XX_xsec.dgn

PE086


REVISIONS

NUMBER	BY	DATE

0 1 2
THIS BAR IS EQUAL TO 2"
AT FULL SCALE (34X22).
PLOT 1

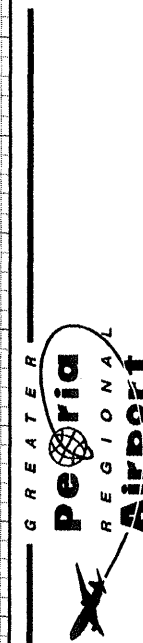

CONSTRUCT NEW PERIMETER ROAD AND
PERIMETER FENCE - PROJECT 1

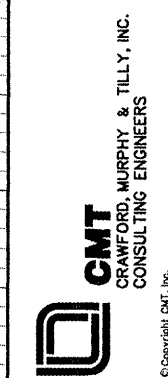

IL PROJECT: PIA-3343
AIP PROJ: 3-17-0080-XX

FILE: ... \Draw\Sheets\XX_xsec.dgn

DESIGN BY: TWM, RBL

DRAWN BY: RBL

CHECKED BY: RBL


APPROVED BY: CET

DATE: APRIL 24, 2008

JOB No: 0706104

PERIMETER ROAD
CROSS SECTIONS
SHEET 61 OF 80

SHEET 119 OF 140 SHEETS

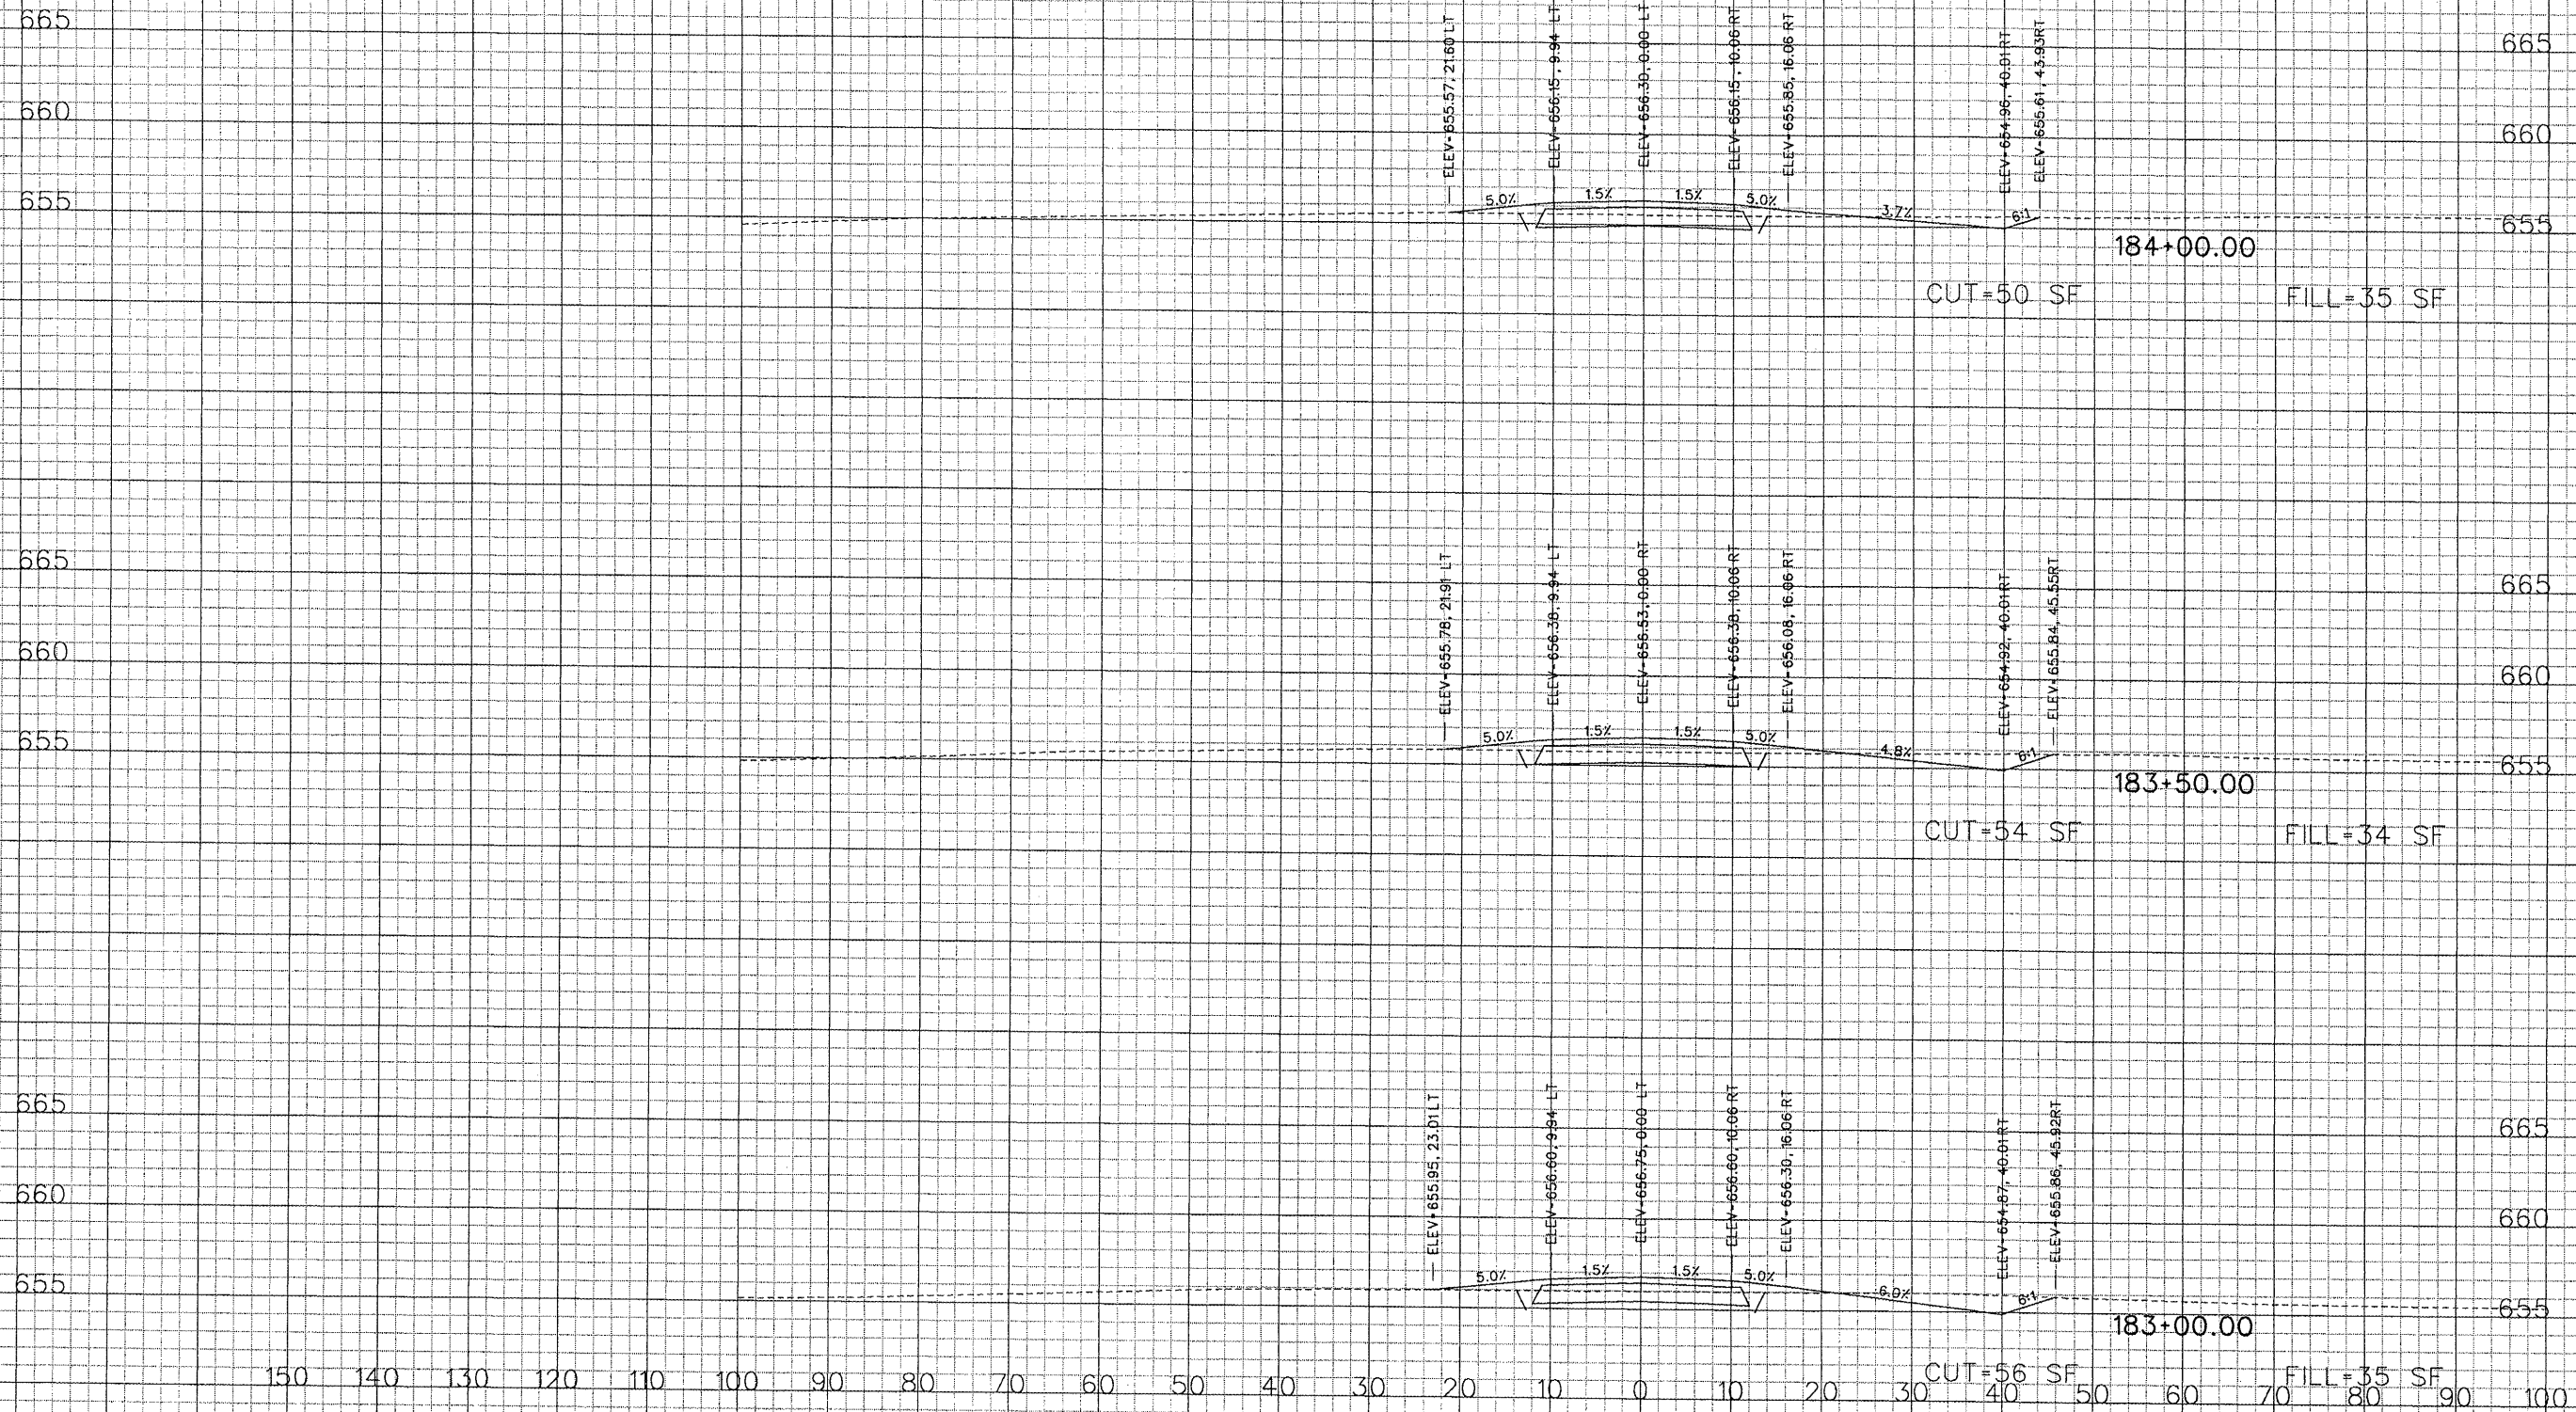

150 140 130 120 110 100 90 80 70 60 50 40 30 20 10 0 10 20 30 40 50 60 70 80 90 100

150 140 130 120 110 100 90 80 70 60 50 40 30 20 10 0 10 20 30 40 50 60 70 80 90 100


4/23/2008
K:\Peoria\070610400\Draw\Sheets\XX_xsec.dgn

PE086


REVISIONS

NUMBER	BY	DATE


0 1 2
THIS BAR IS EQUAL TO 2"
AT FULL SCALE (34X22).
PLOT 1

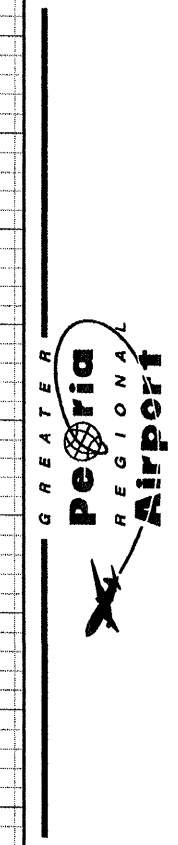

CONSTRUCT NEW PERIMETER ROAD AND
PERIMETER FENCE - PROJECT 1

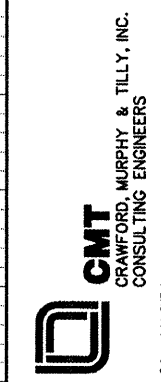

IL PROJECT: PIA-3343
AIP PROJ: 3-17-0080-XX
FILE: ... \Draw\Sheets\XX_xsec.dgn
DESIGN BY: TWM, RBL
DRAWN BY: RBL
CHECKED BY: RBL
APPROVED BY: CET
DATE: APRIL 24, 2008
JOB No: 0706104
PERIMETER ROAD
CROSS SECTIONS
SHEET 62 OF 80
SHEET 120 OF 140 SHEETS

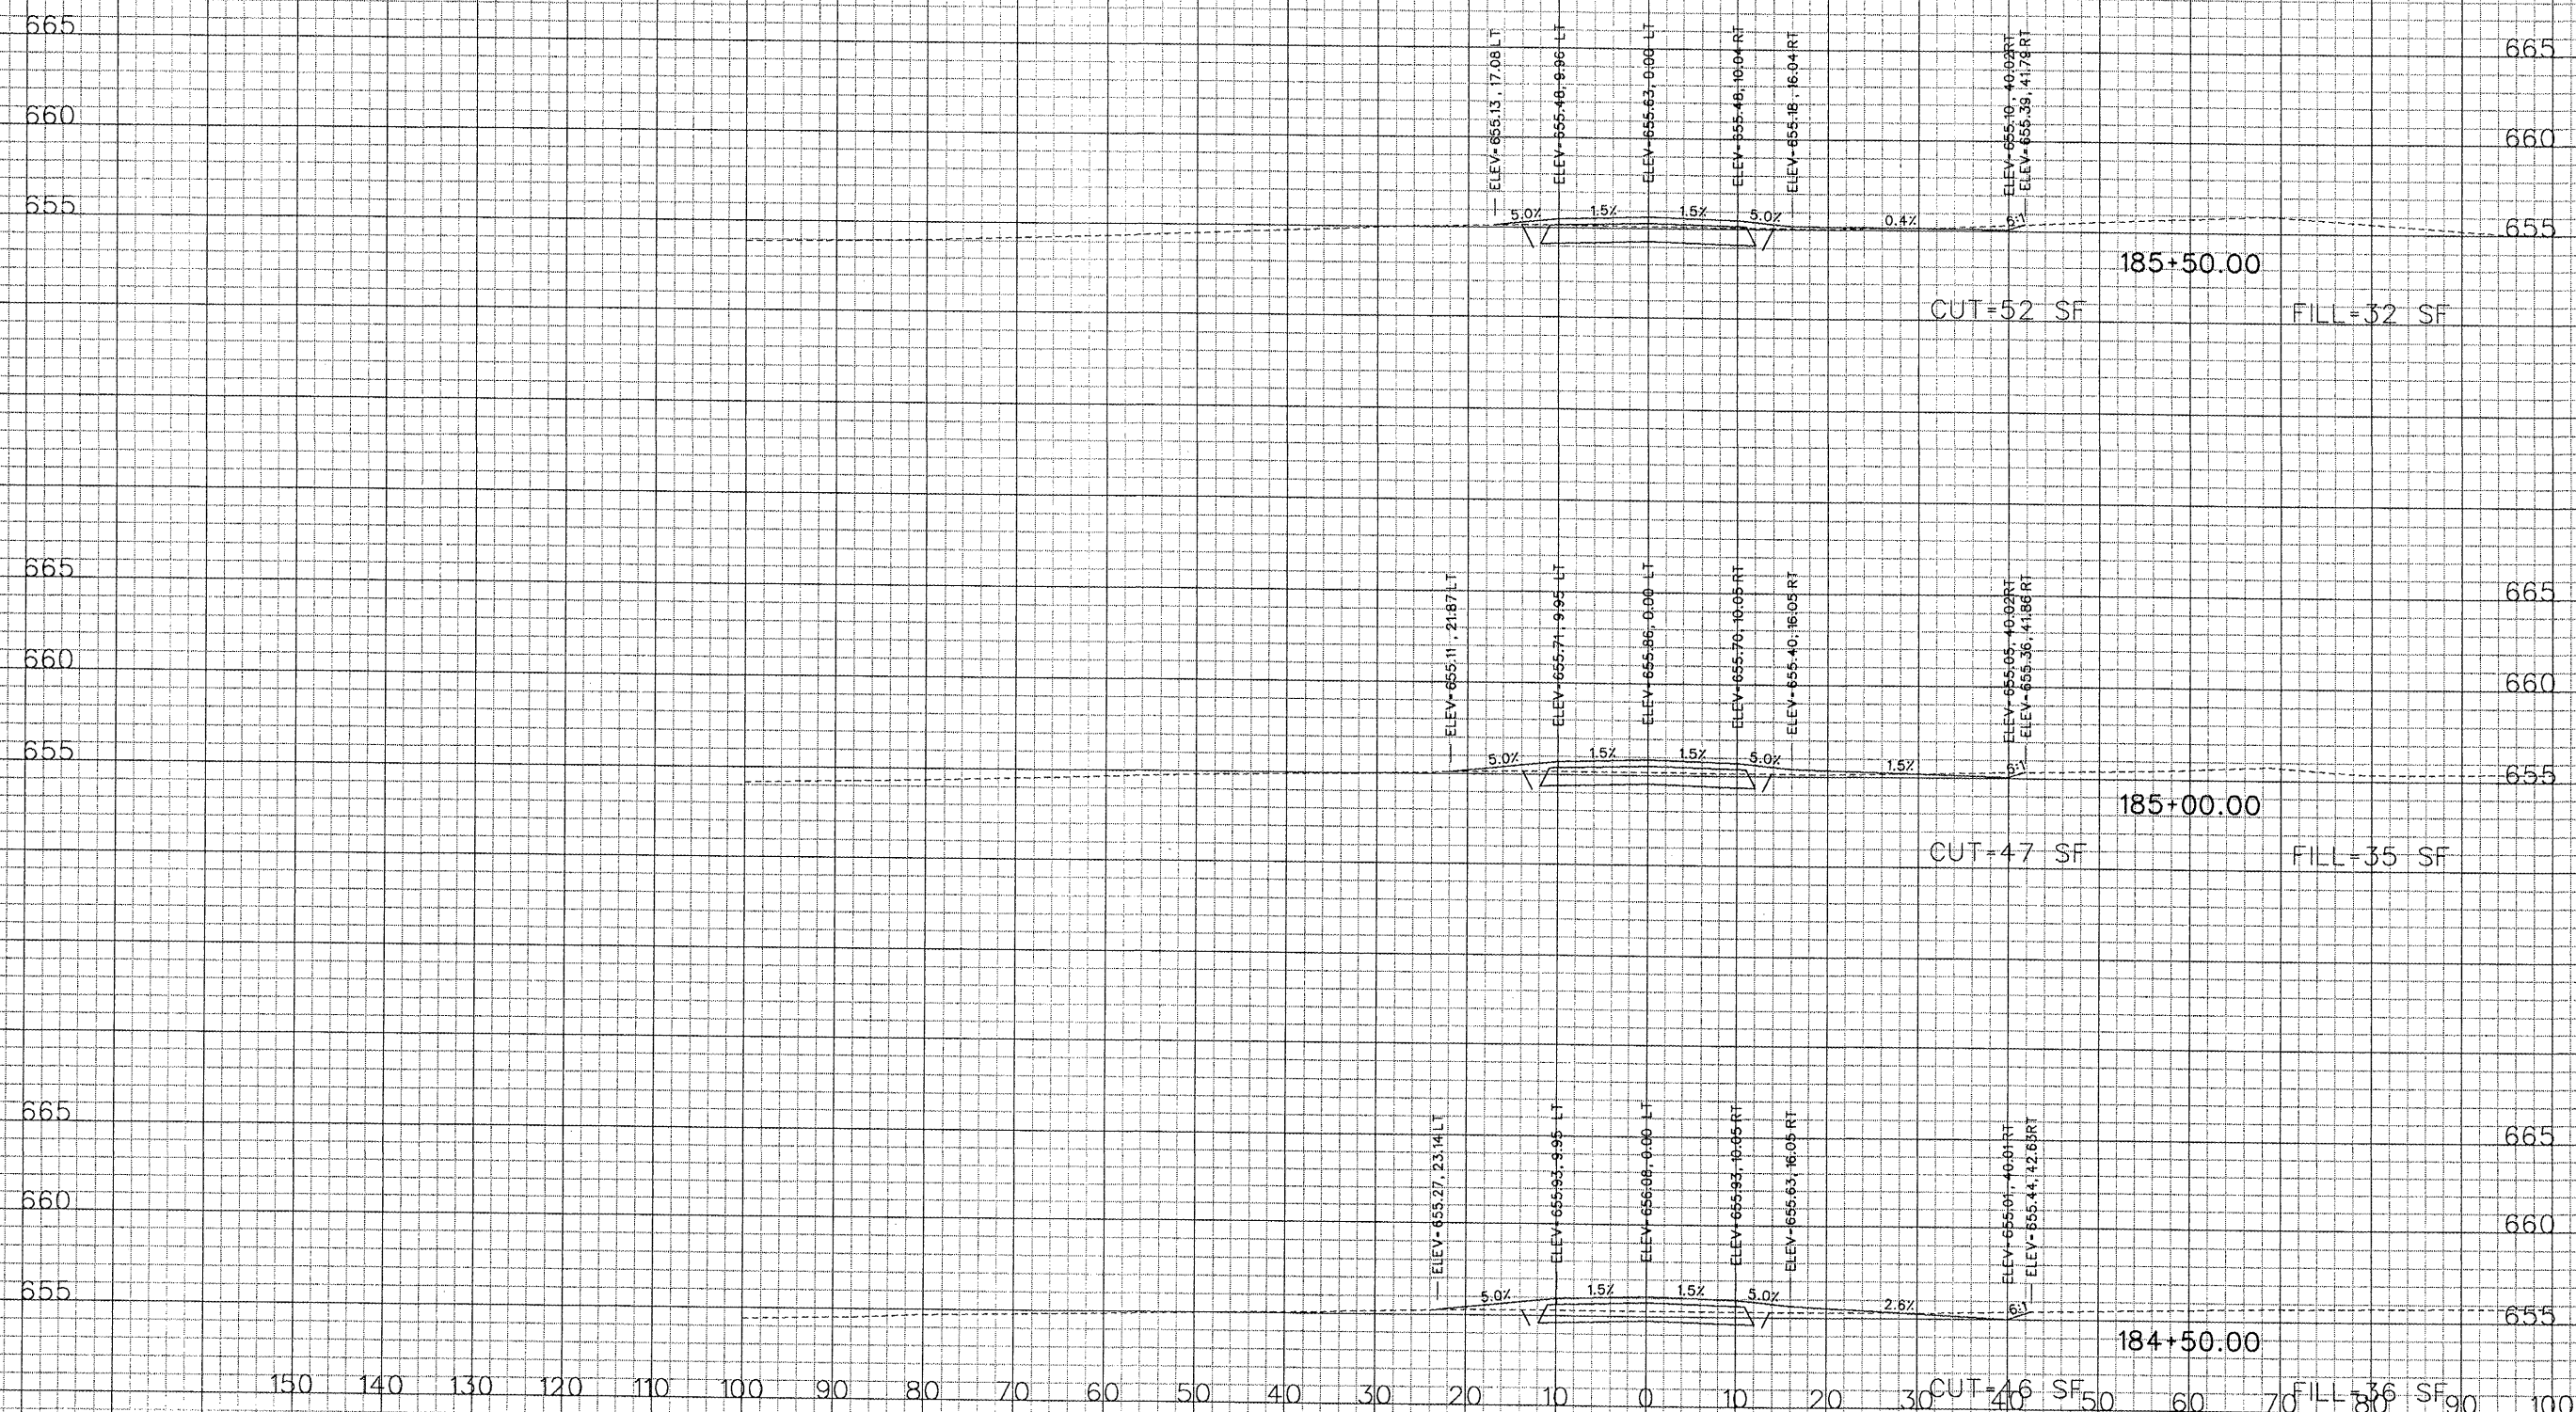

4/23/2008
K:\Peoria\070610400\DrawSheets\XX_xsec.dgn

PE086


REVISIONS

NUMBER	BY	DATE

0 1 2
THIS BAR IS EQUAL TO 2"
AT FULL SCALE (34X22).
PLOT 1



CONSTRUCT NEW PERIMETER ROAD AND
PERIMETER FENCE - PROJECT 1

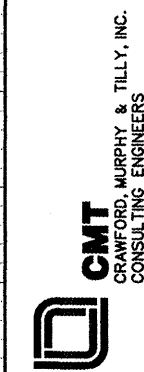

IL PROJECT: PIA-3343
AIP PROJ: 3-17-0080-XX

FILE: ... \Draw\Sheets\XX_xsec.dgn

DESIGN BY: TWM, RBL

DRAWN BY: RBL

CHECKED BY: RBL


APPROVED BY: CET

DATE: APRIL 24, 2008

JOB No: 0706104

PERIMETER ROAD
CROSS SECTIONS
SHEET 63 OF 80

SHEET 121 OF 140 SHEETS

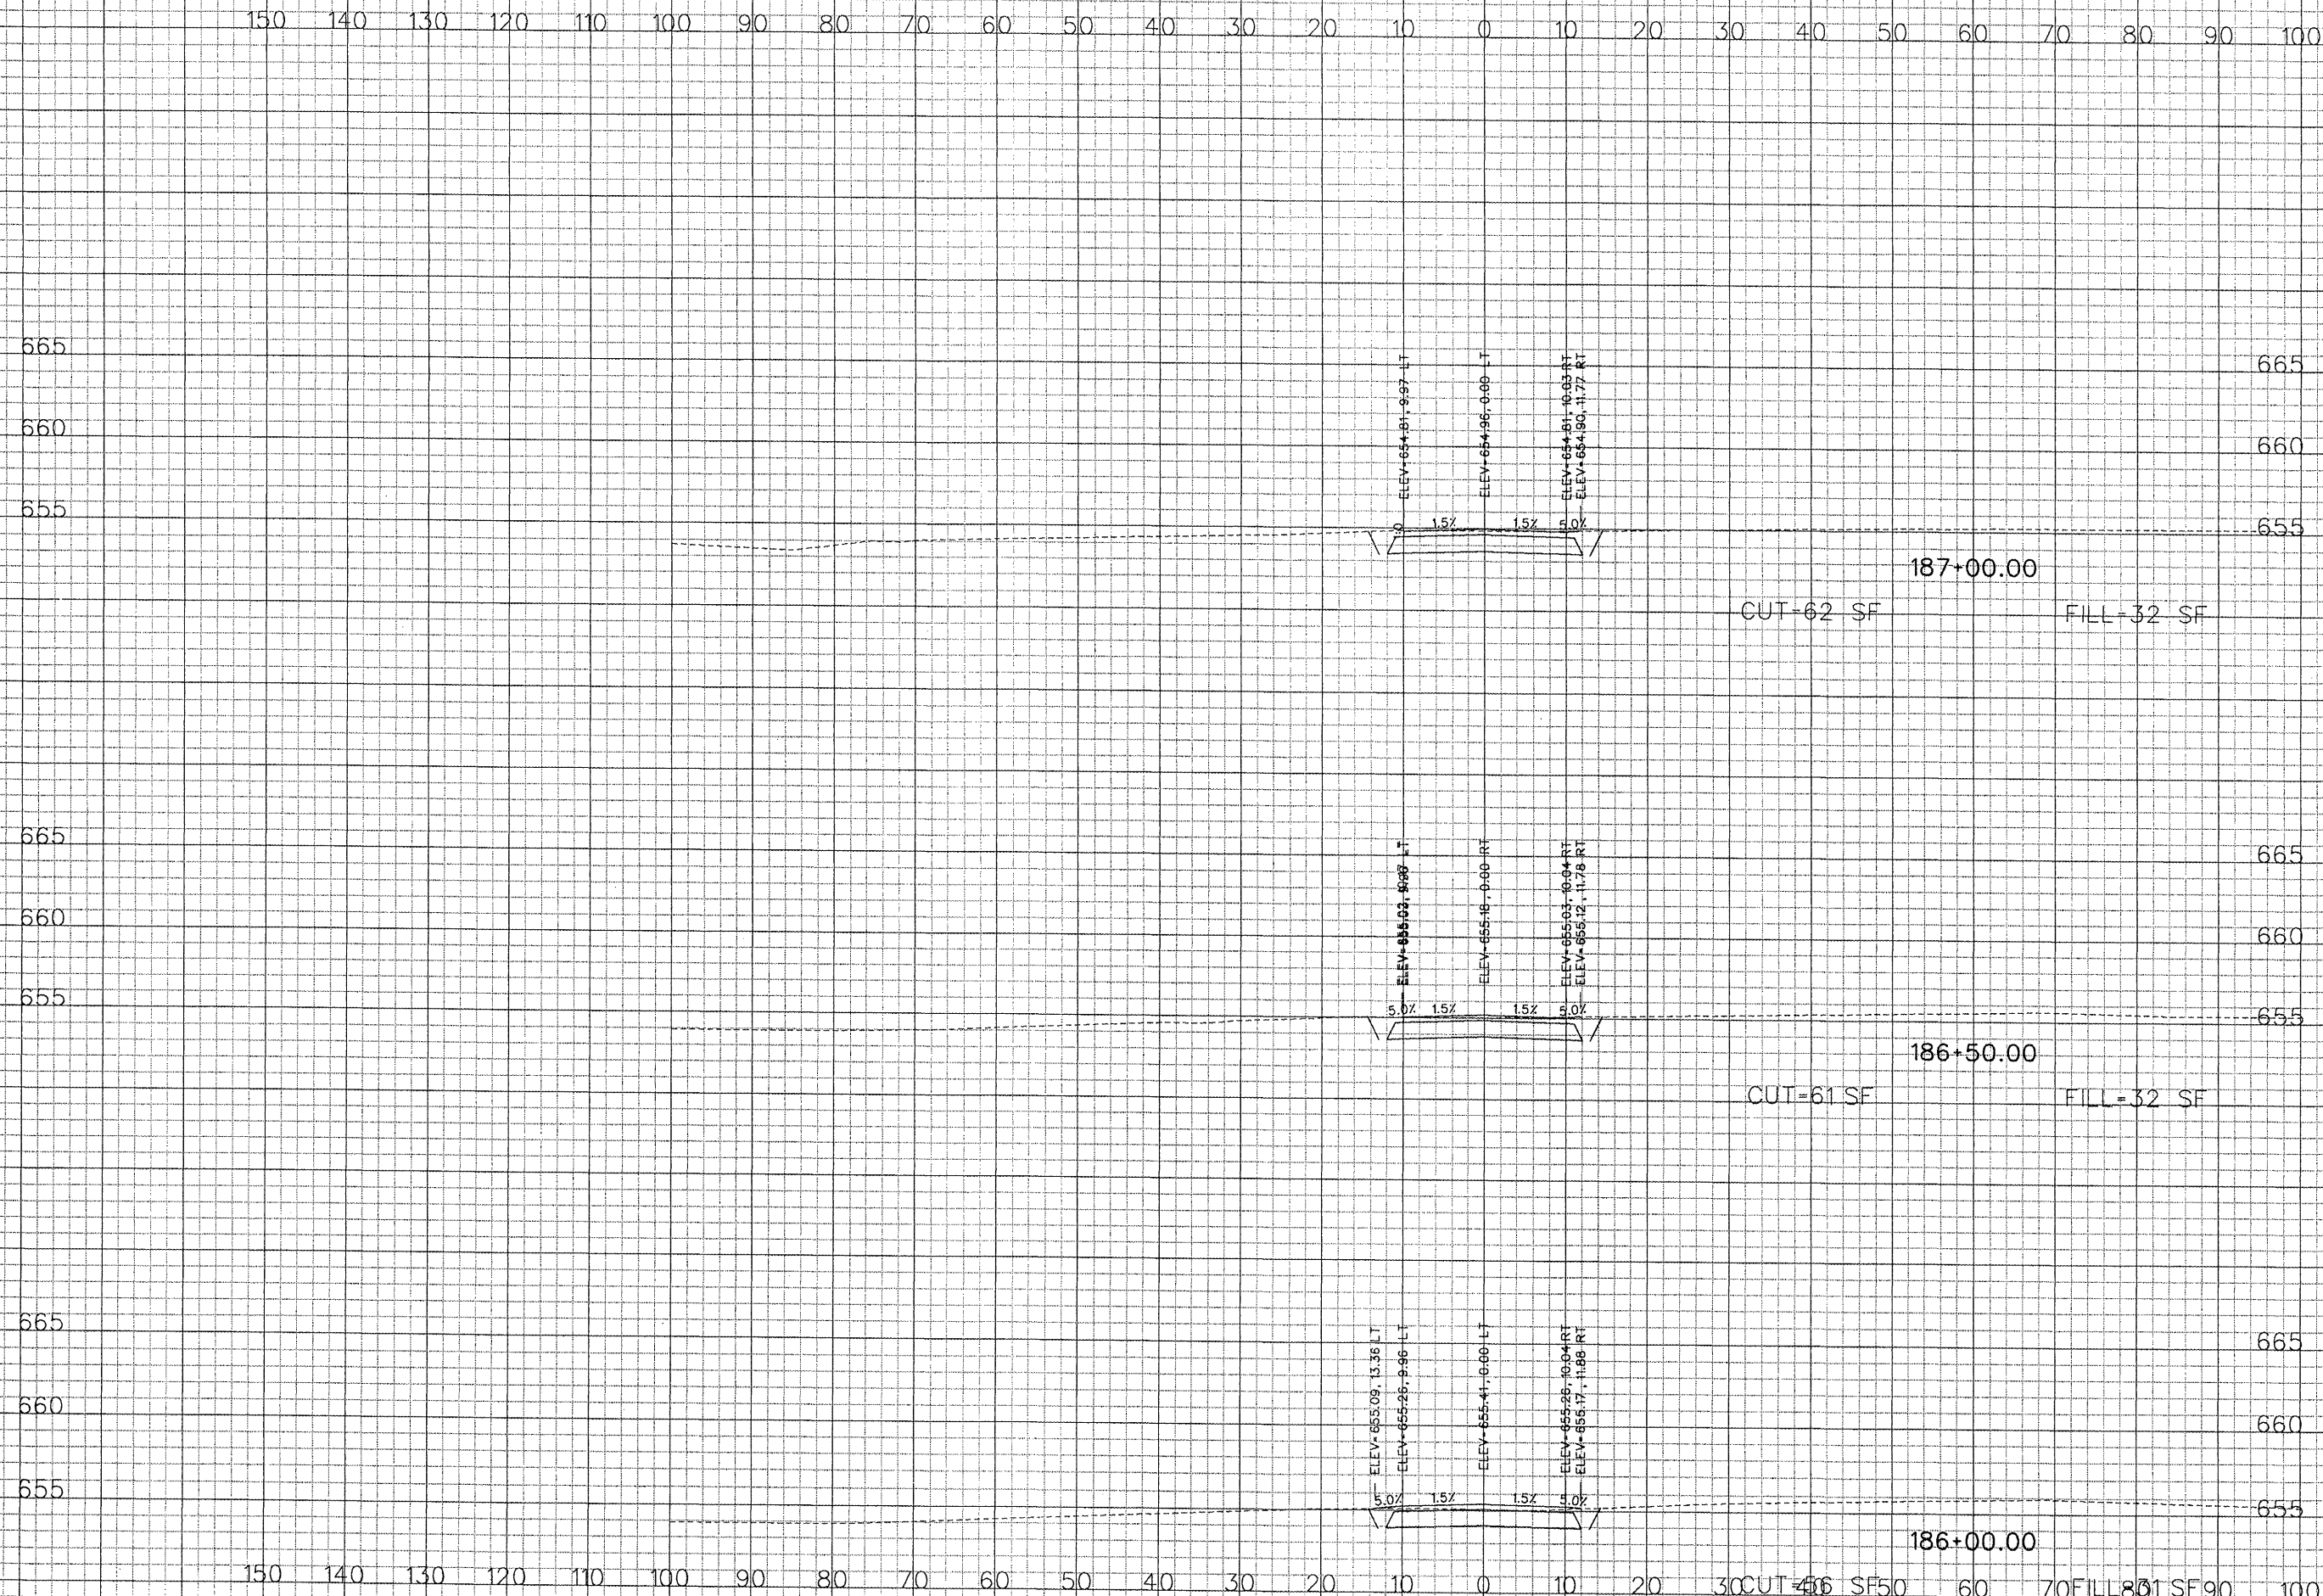

150 140 130 120 110 100 90 80 70 60 50 40 30 20 10 0 10 20 30 40 50 60 70 80 90 100

665
660
655

665
660
655

665
660
655

665
660
655

187+00.00
CUT=62 SF FILL=32 SF

186+50.00
CUT=61 SF FILL=32 SF

186+00.00
CUT=46 SF FILL=81 SF

150 140 130 120 110 100 90 80 70 60 50 40 30 20 10 0 10 20 30 40 50 60 70 80 90 100


4/23/2008
K:\Peoria\0706104\Draw\Sheets\XX_xsec.dgn

PE086

REVISIONS

NUMBER	BY	DATE

0 1 2
THIS BAR IS EQUAL TO 2"
AT FULL SCALE (34X22).
PLOT 1

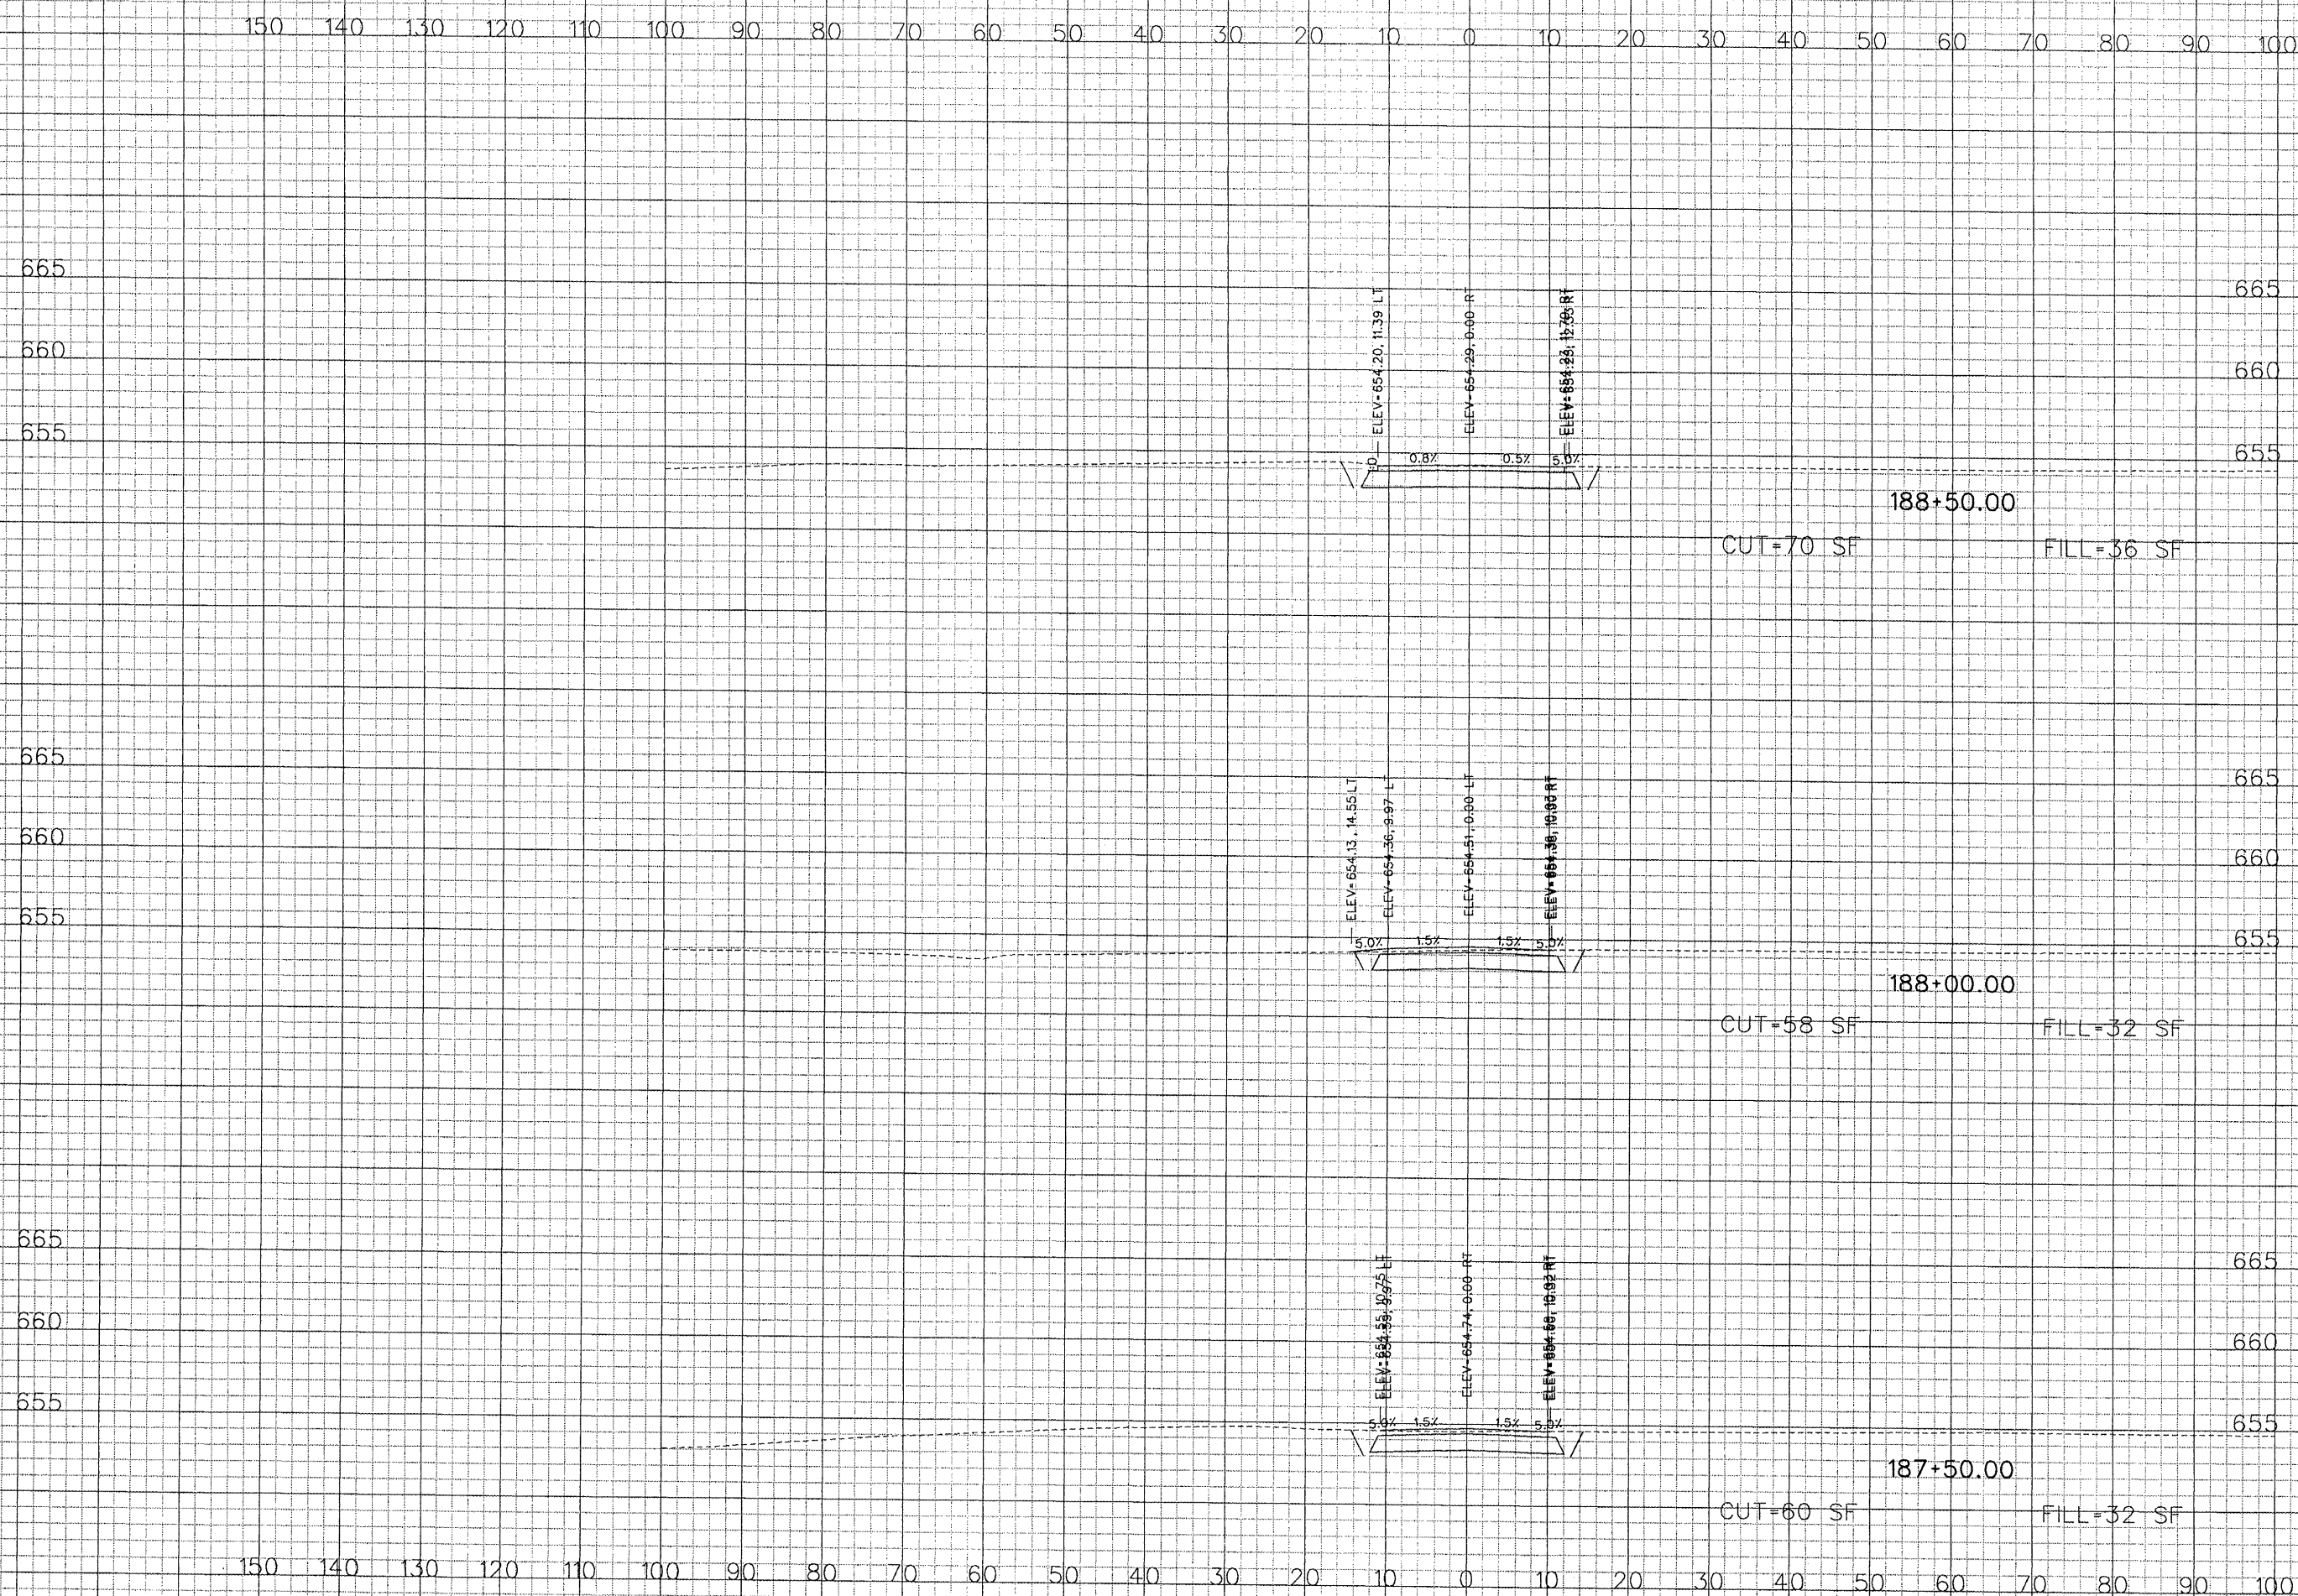

GREATER Peoria REGIONAL Airport

CONSTRUCT NEW PERIMETER ROAD AND PERIMETER FENCE - PROJECT 1

CMT
CRAWFORD, MURPHY & TILLY, INC.
CONSULTING ENGINEERS

© Copyright CMT, Inc.

IL PROJECT: PIA-3343
AP PROJ: 3-17-0080-XX

FILE: ... \Draw\Sheets\XX_xsec.dgn

DESIGN BY: TWM, RBL
DRAWN BY: RBL
CHECKED BY: RBL
APPROVED BY: CET

DATE: APRIL 24, 2008
JOB No: 0706104

PERIMETER ROAD
CROSS SECTIONS
SHEET 64 OF 80


SHEET 122 OF 140 SHEETS

PE086


REVISIONS

NUMBER	BY	DATE

0 1 2
 THIS BAR IS EQUAL TO 2"
 AT FULL SCALE (34X22).
 PLOT 1

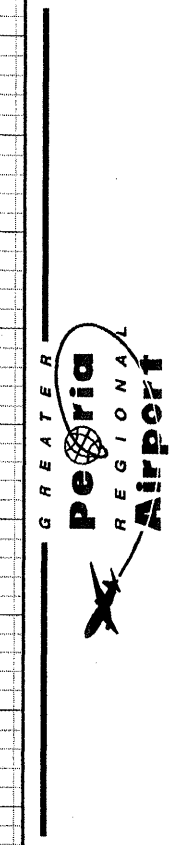


CONSTRUCT NEW PERIMETER ROAD AND
 PERIMETER FENCE - PROJECT 1

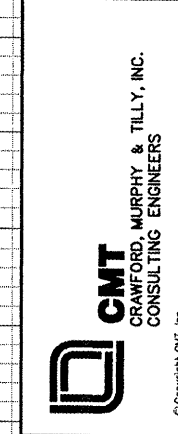

IL PROJECT: PIA-3343
 AIP PROJ: 3-17-0080-XX

FILE: ...Draw\Sheets\XX_xsec.dgn
DESIGN BY: TWM, RBL
DRAWN BY: RBL
CHECKED BY: RBL
APPROVED BY: CET
DATE: APRIL 24, 2008
JOB No: 0706104
PERIMETER ROAD CROSS SECTIONS SHEET 65 OF 80
SHEET 123 OF 140 SHEETS

4/23/2008
 K:\Peoria\0706104\Draw\Sheets\XX_xsec.dgn

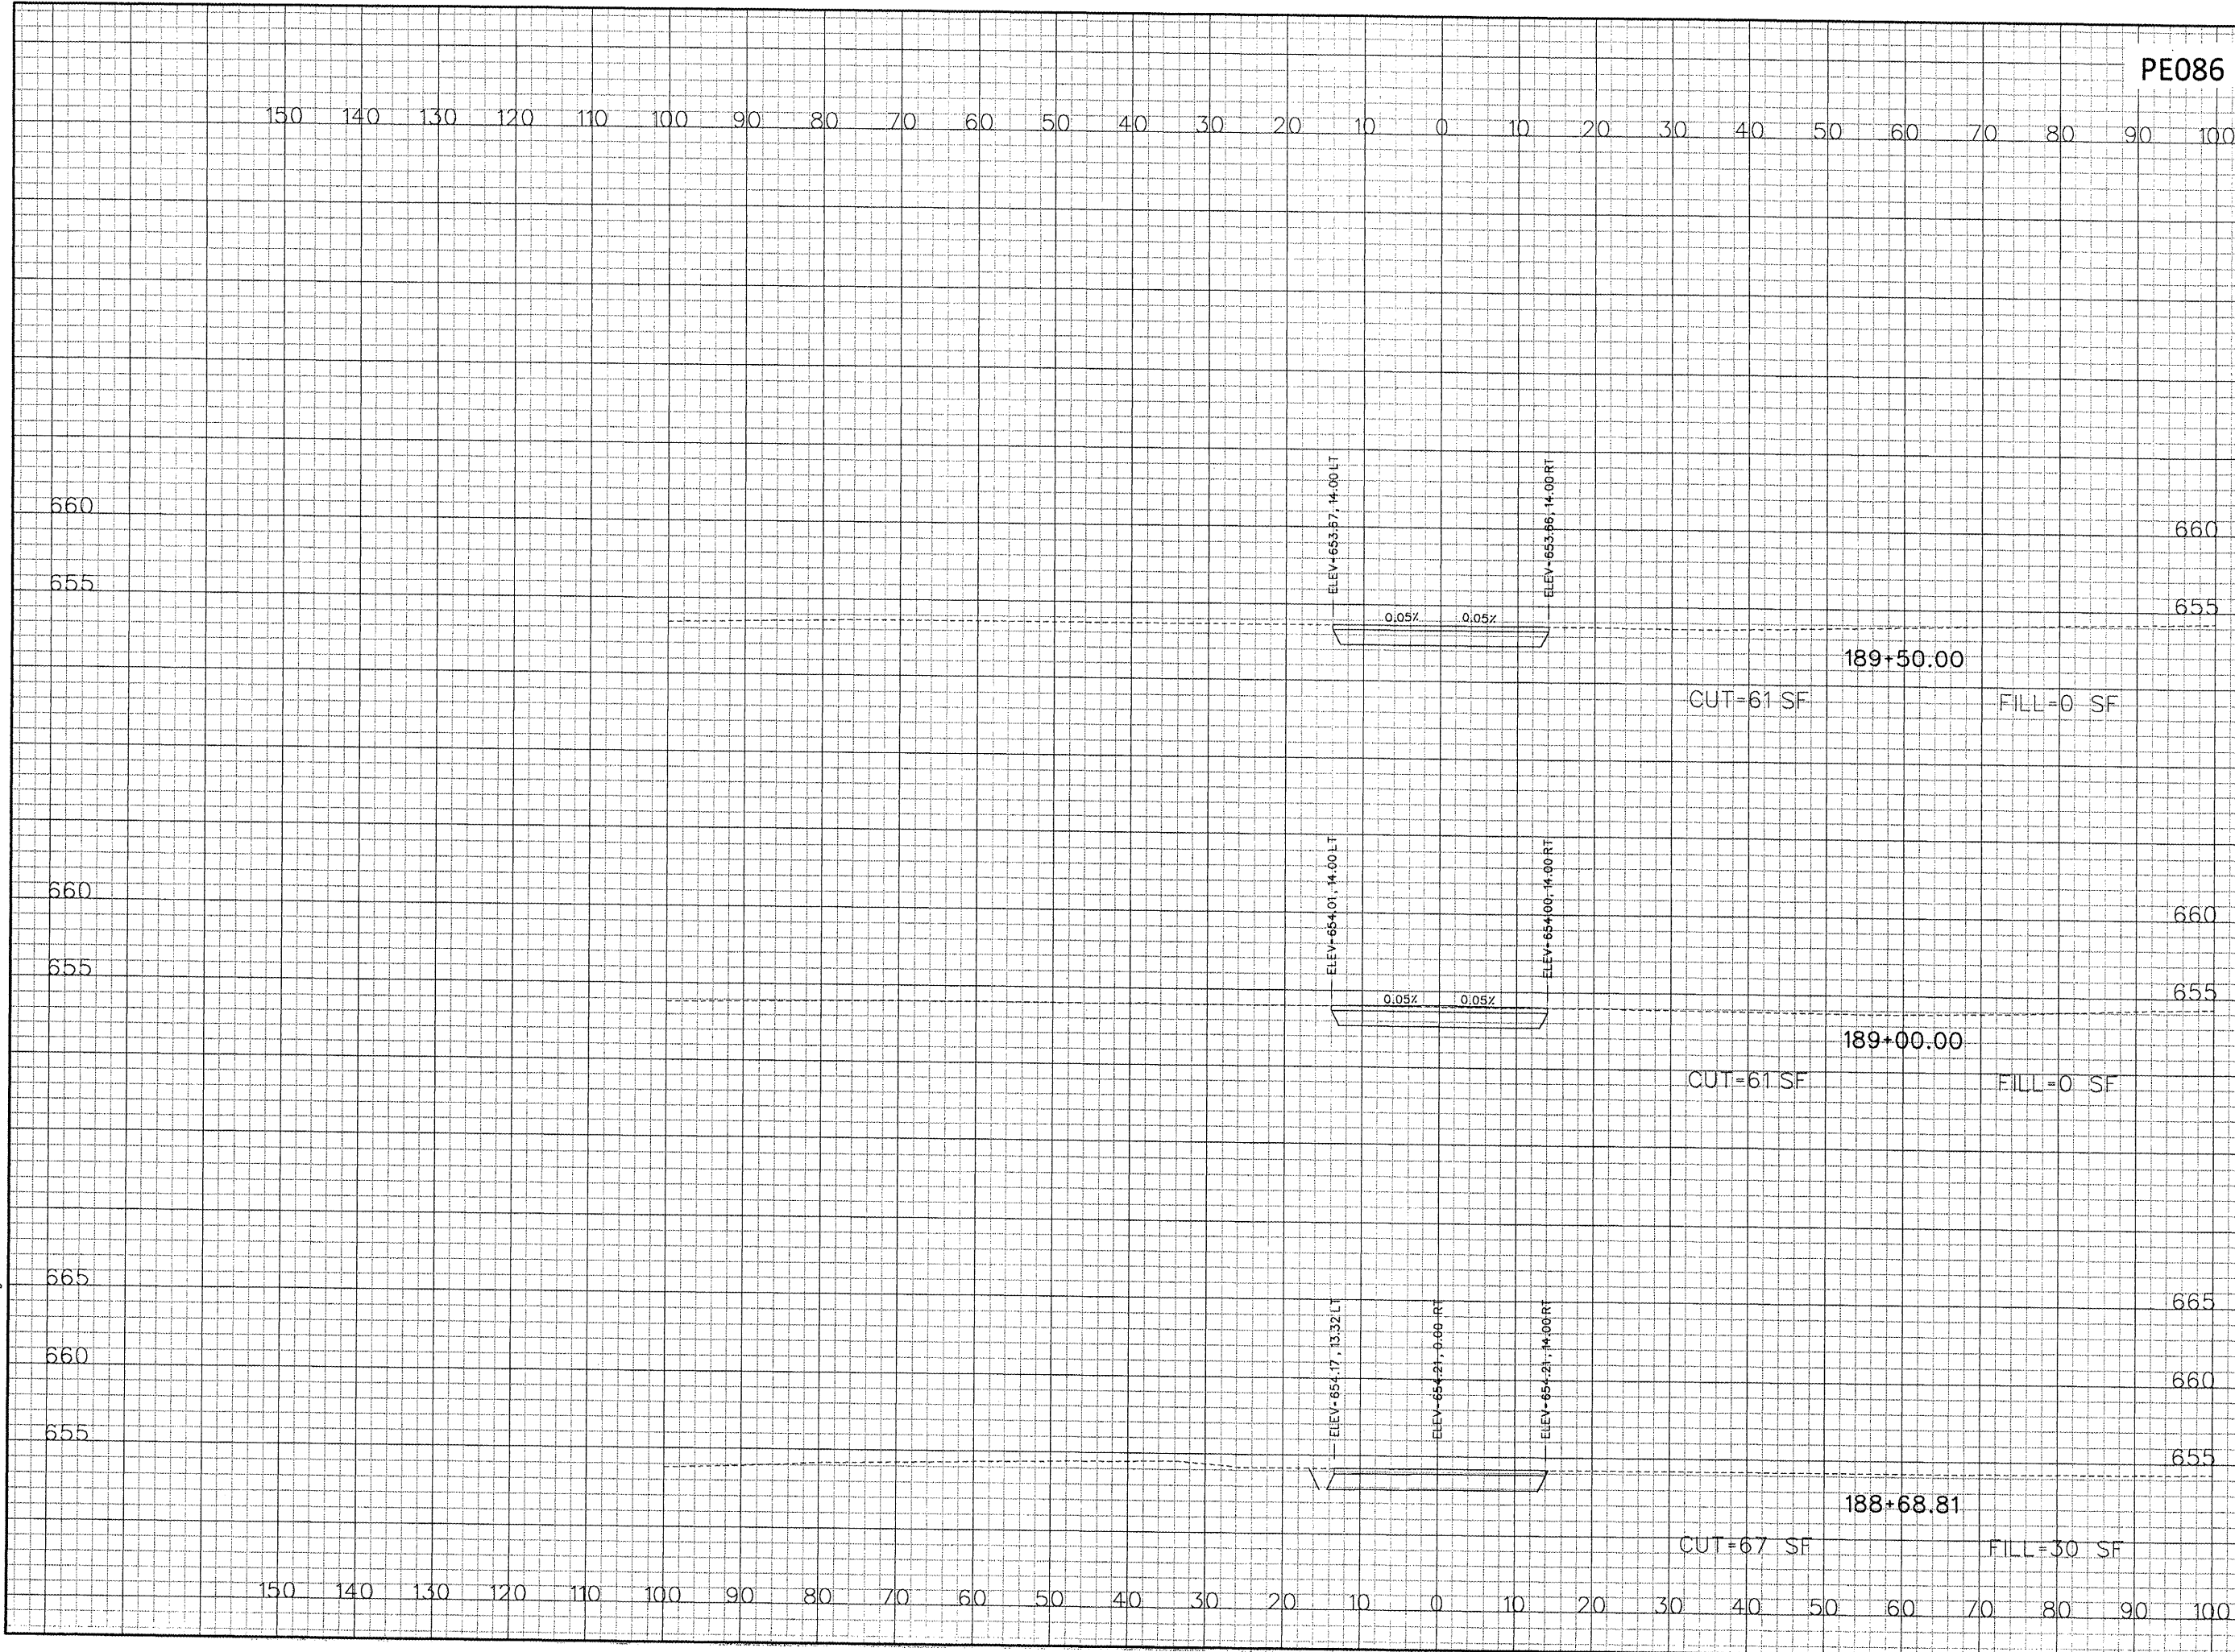

150 140 130 120 110 100 90 80 70 60 50 40 30 20 10 0 10 20 30 40 50 60 70 80 90 100

660 660

655 655

660 660

655 655


665 665

660 660

655 655

150 140 130 120 110 100 90 80 70 60 50 40 30 20 10 0 10 20 30 40 50 60 70 80 90 100

4/23/2008
K:\Peoria\0706\0400\Draw\Sheets\XX_xsec.dgn

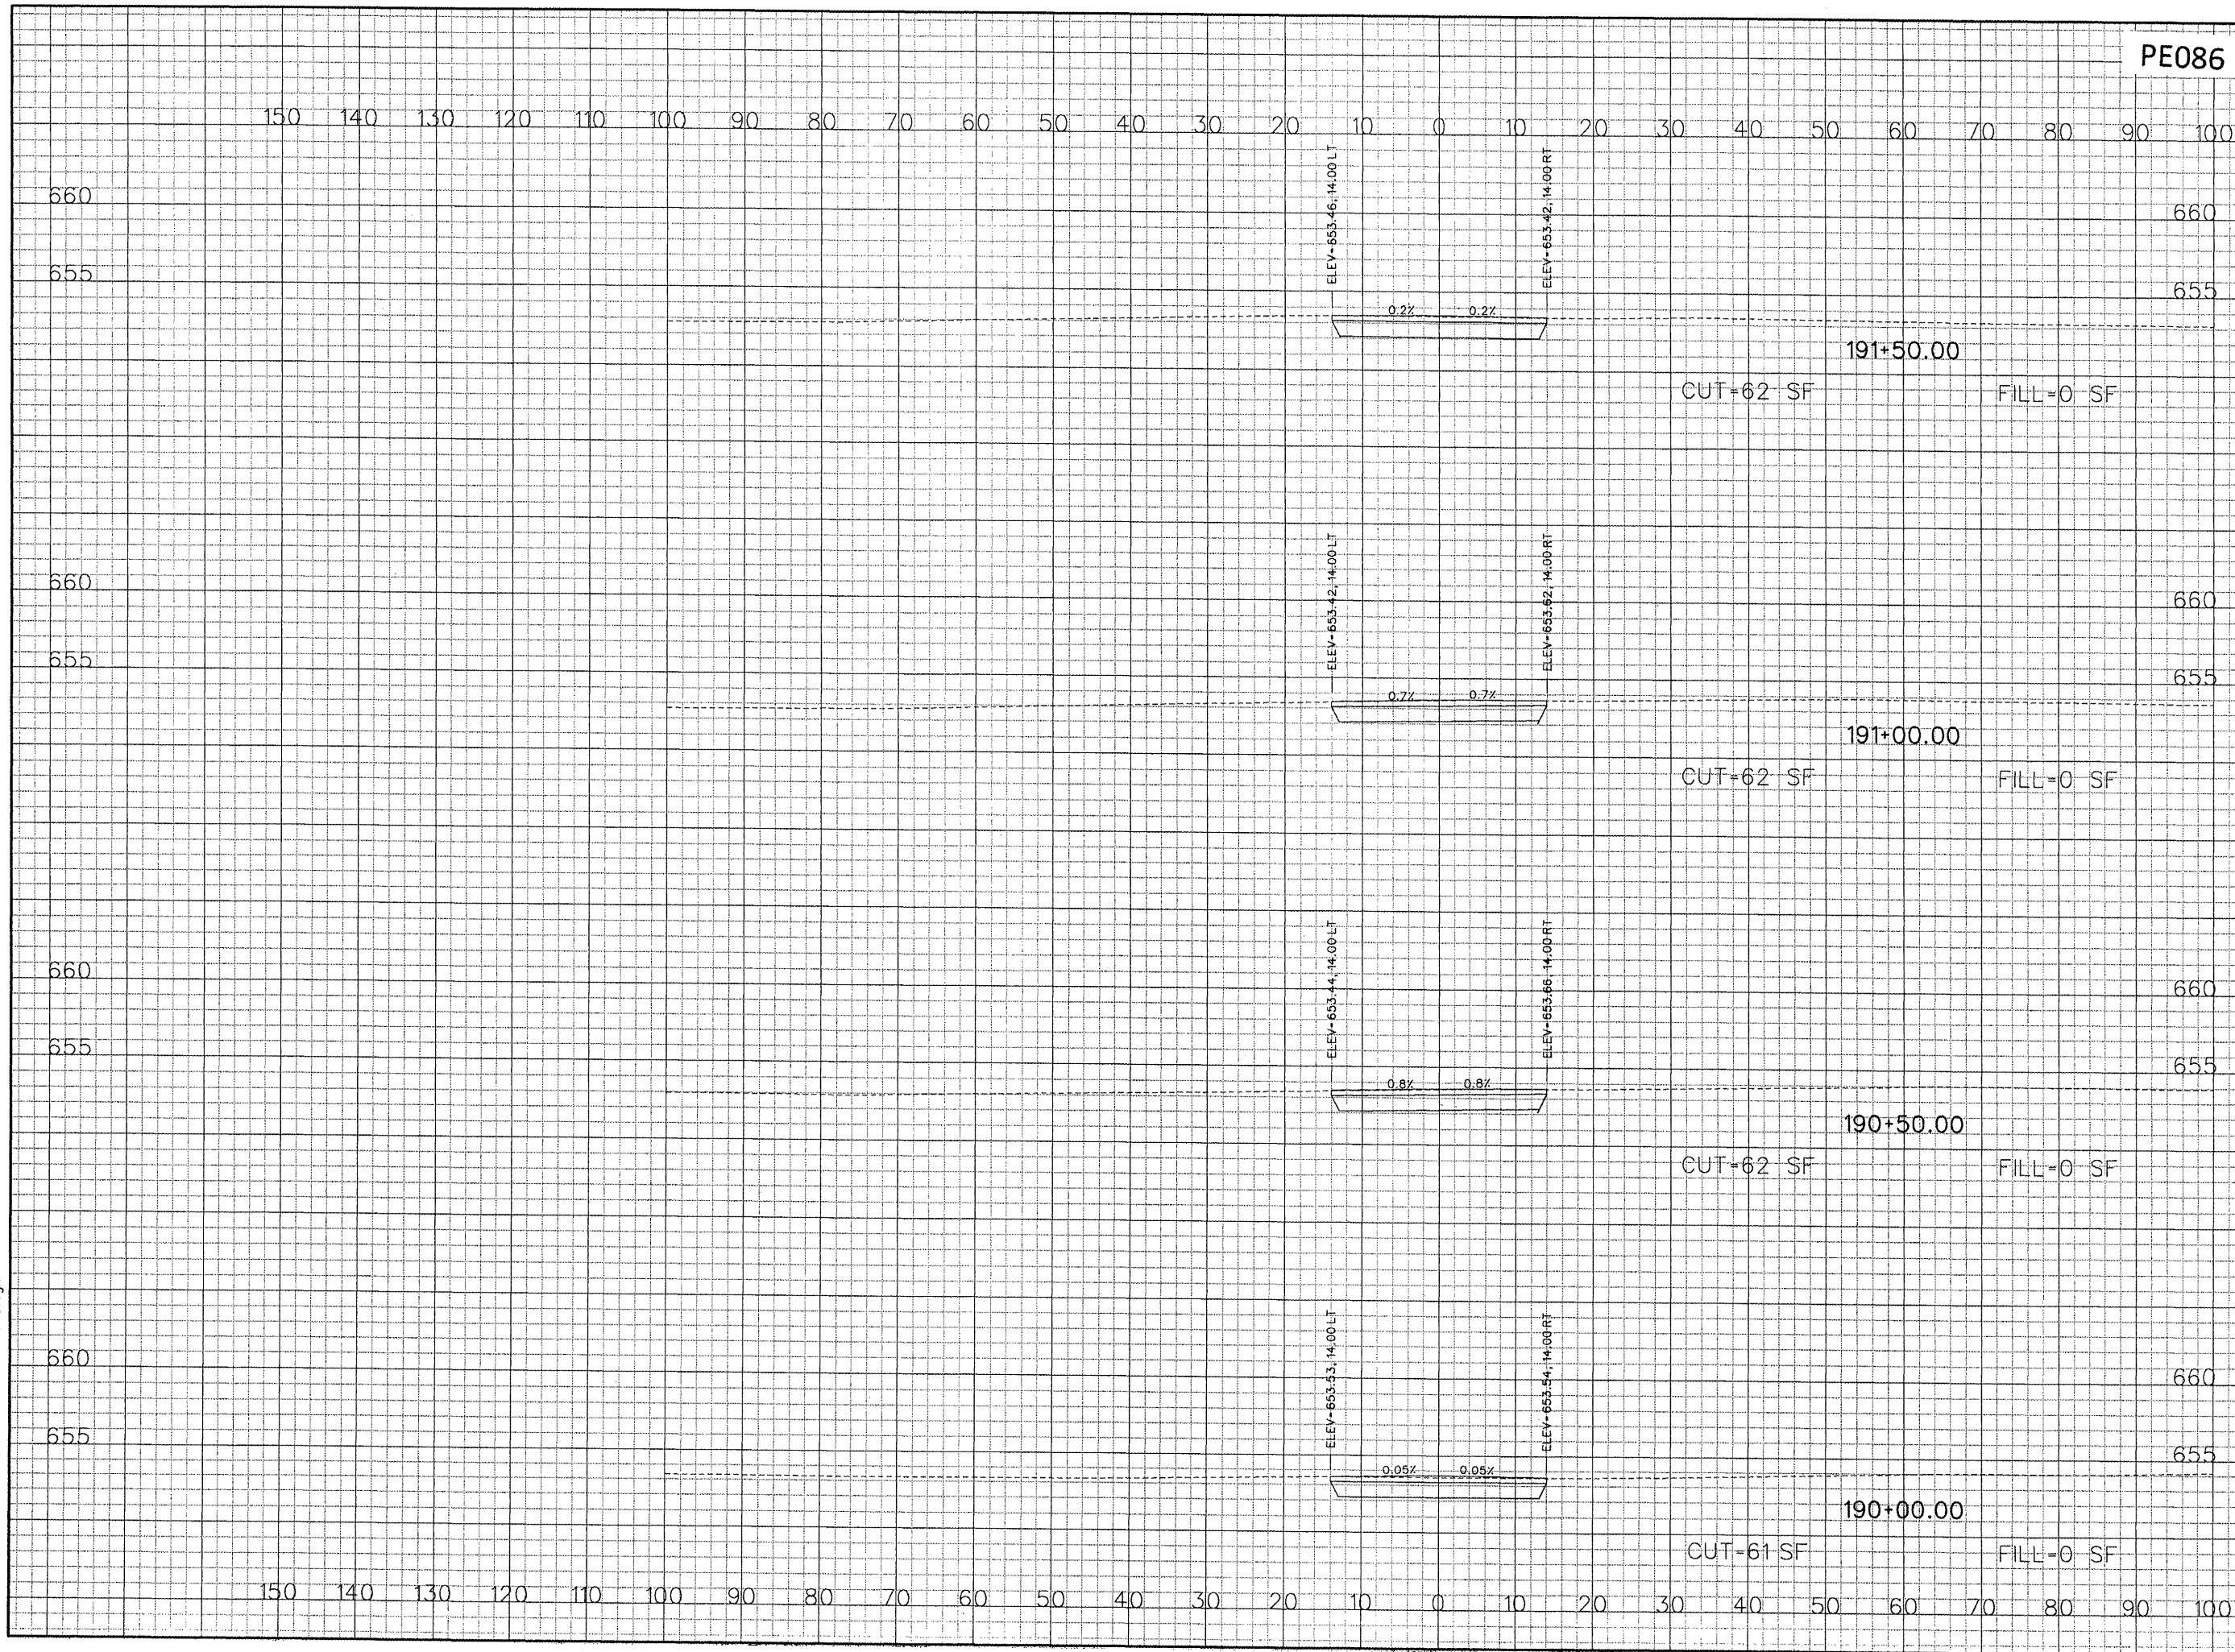

PE086

REVISIONS		
NUMBER	BY	DATE

0 1 2
THIS BAR IS EQUAL TO 2'
AT FULL SCALE (34X22).
PLOT 1

GREATER Peoria REGIONAL Airport

CONSTRUCT NEW PERIMETER ROAD AND PERIMETER FENCE - PROJECT 1

CMT
CRAWFORD, MURPHY & TILLY, INC.
CONSULTING ENGINEERS

© Copyright CMT, Inc.

IL PROJECT: PIA-3343 AP PROJ: 3-17-0080-XX
FILE: ...Draw\Sheets\XX_xsec.dgn
DESIGN BY: TWM, RBL
DRAWN BY: RBL
CHECKED BY: RBL
APPROVED BY: CET
DATE: APRIL 24, 2008
JOB No: 0706104
PERIMETER ROAD CROSS SECTIONS SHEET 66 OF 80
SHEET 124 OF 140 SHEETS


4/23/2008 K:\Peoria\070610400\Draw\Sheets\XX_xsec.dgn

PE086

REVISIONS


NUMBER	BY	DATE

0 1 2
 THIS BAR IS EQUAL TO 2"
 AT FULL SCALE (34X22).
 PLOT 1




Greater Peoria Regional Airport

CONSTRUCT NEW PERIMETER ROAD AND PERIMETER FENCE - PROJECT 1



CMT
 CRAWFORD, MURPHY & TILLY, INC.
 CONSULTING ENGINEERS
 © Copyright CMT, Inc.

IL PROJECT: PIA-3343 AIP PROJ: 3-17-0080-XX
FILE: ... \Draw\Sheets\XX_xsec.dgn
DESIGN BY: TWM, RBL
DRAWN BY: RBL
CHECKED BY: RBL
APPROVED BY: CET
DATE: APRIL 24, 2008
JOB No: 0706104
PERIMETER ROAD CROSS SECTIONS SHEET 67 OF 80
SHEET 125 OF 140 SHEETS

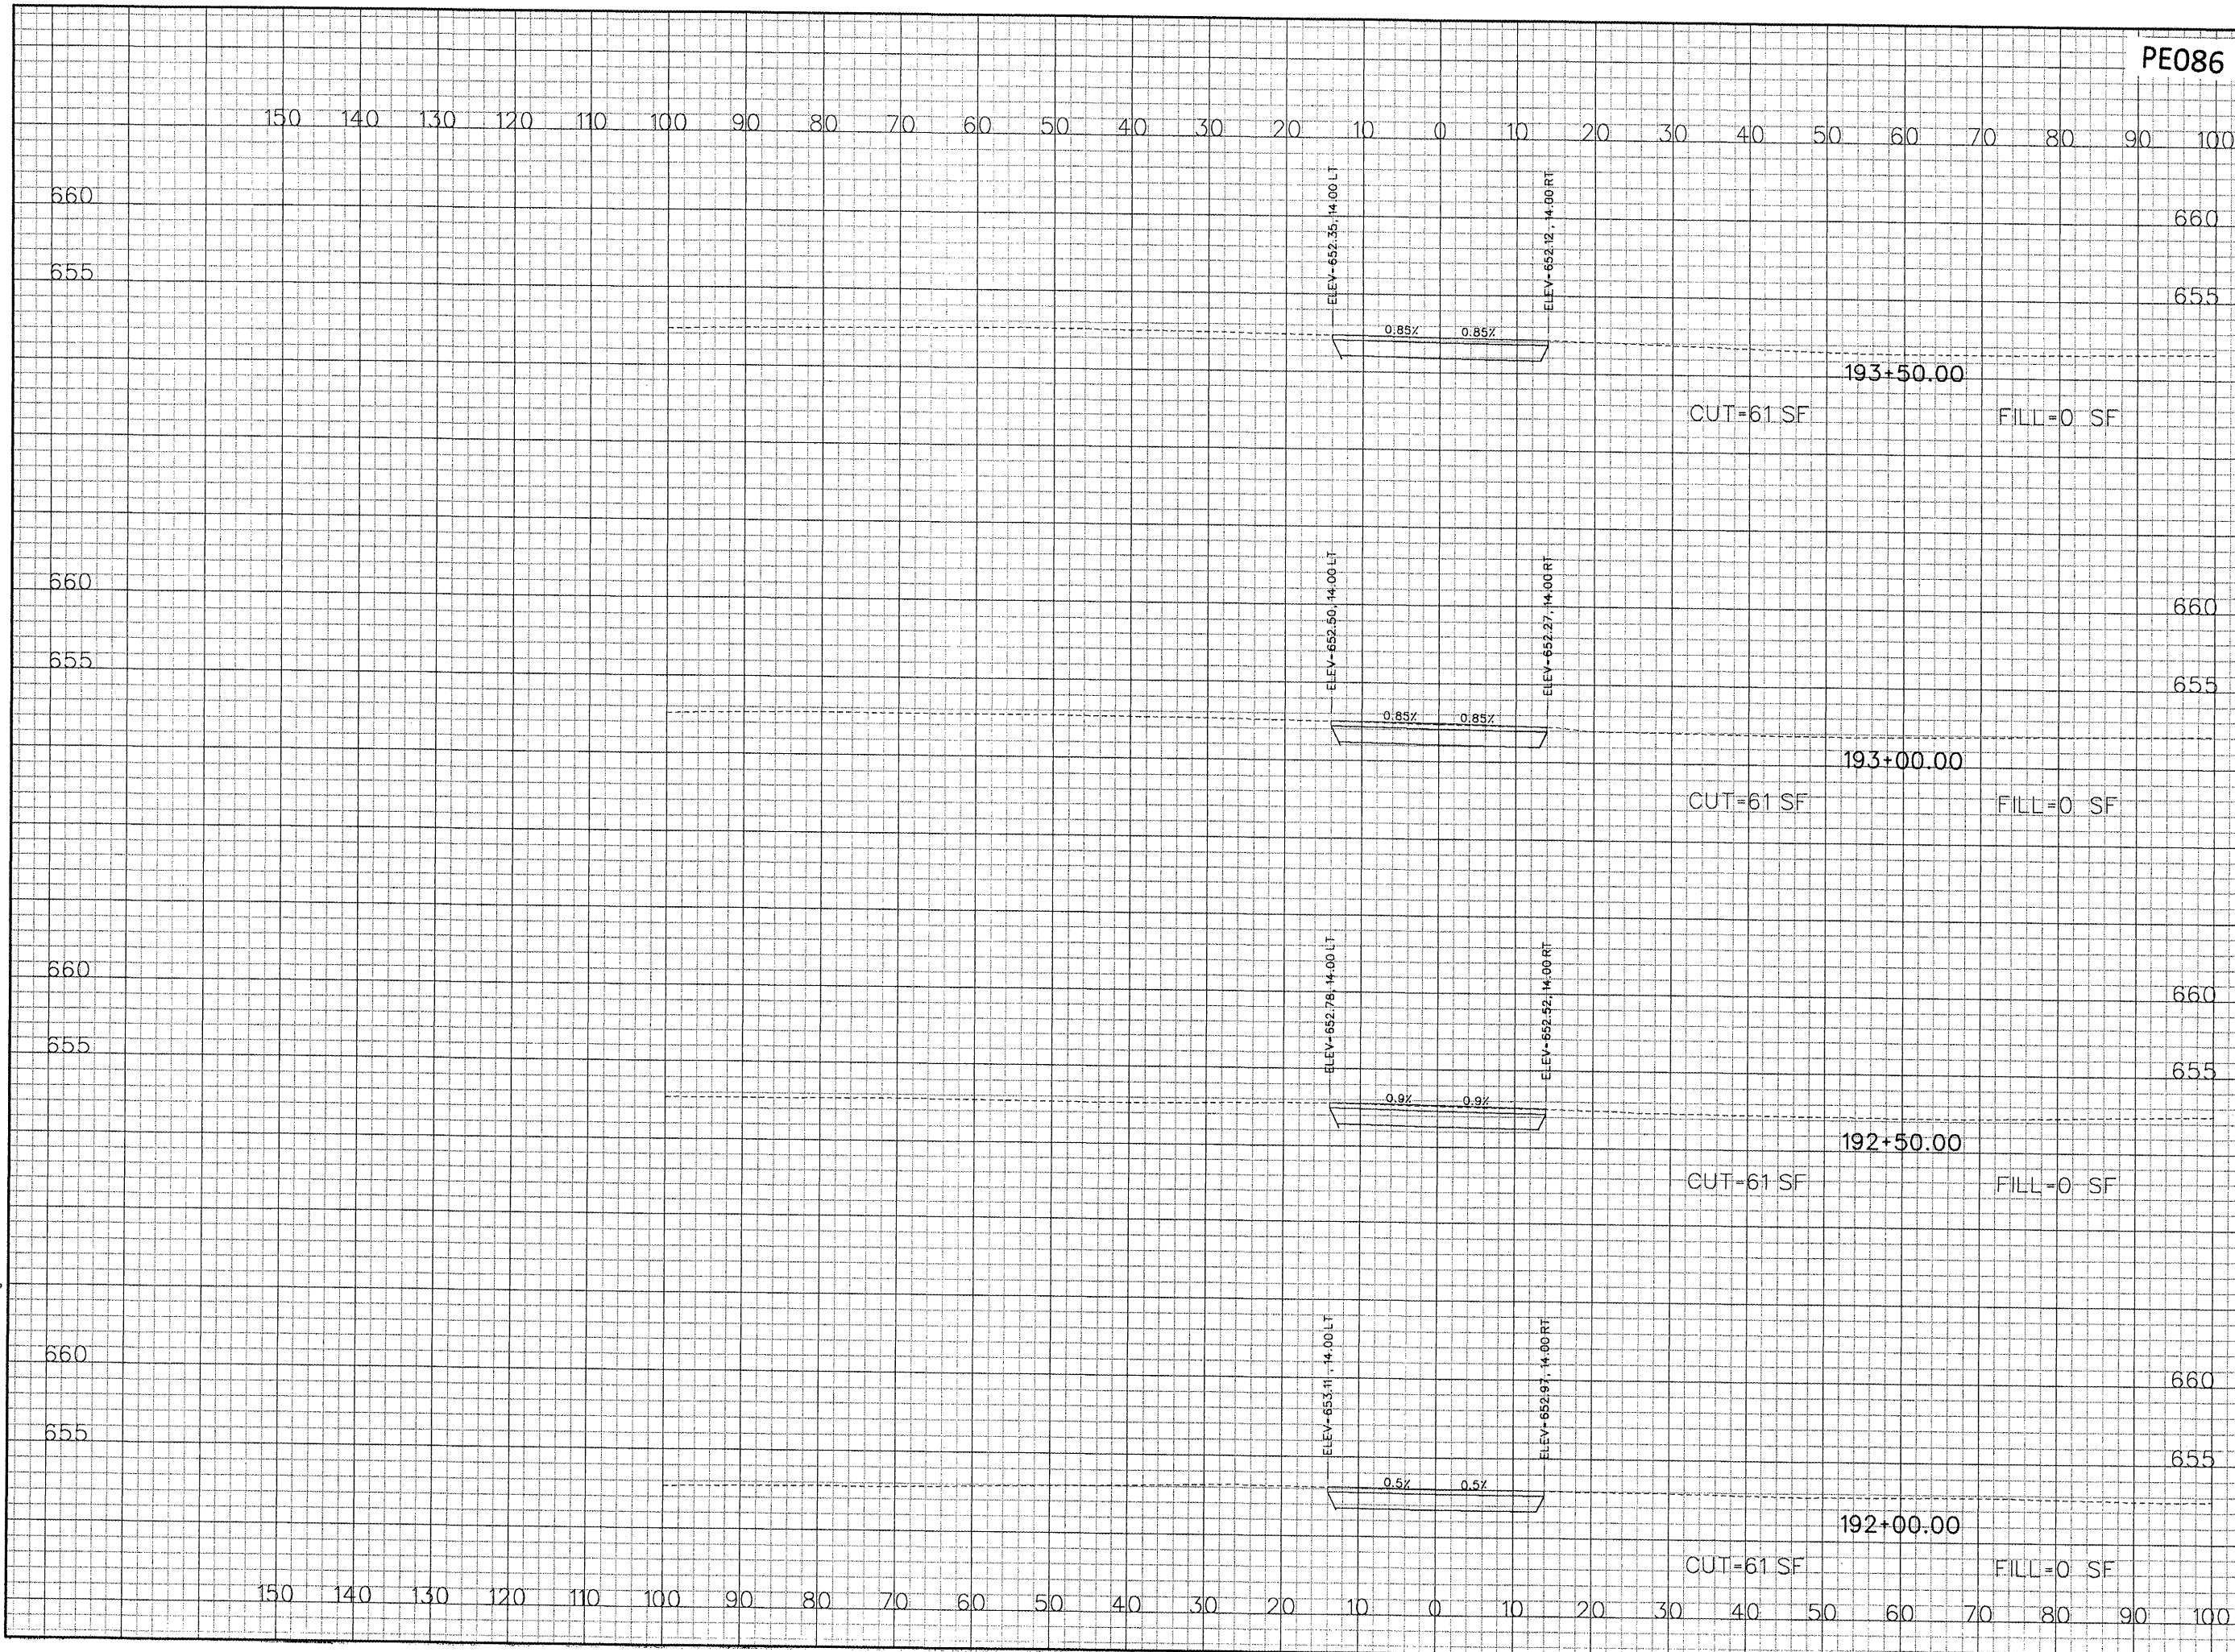


PE086

REVISIONS

NUMBER	BY	DATE

0 1 2
 THIS BAR IS EQUAL TO 2'
 AT FULL SCALE (34X22).
 PLOT 1

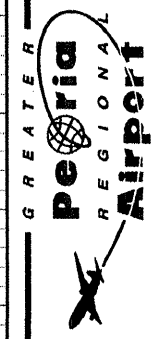

CONSTRUCT NEW PERIMETER ROAD AND
 PERIMETER FENCE - PROJECT 1




IL PROJECT: PIA-3343
 AIP PROJ: 3-17-0080-XX

FILE: ... \Draw\Sheets\XX_xsec.dgn
 DESIGN BY: TWM, RBL
 DRAWN BY: RBL
 CHECKED BY: RBL
 APPROVED BY: CET
 DATE: APRIL 24, 2008
 JOB No: 0706104

PERIMETER ROAD
 CROSS SECTIONS
 SHEET 68 OF 80

SHEET 126 OF 140 SHEETS

150 140 130 120 110 100 90 80 70 60 50 40 30 20 10 0 10 20 30 40 50 60 70 80 90 100

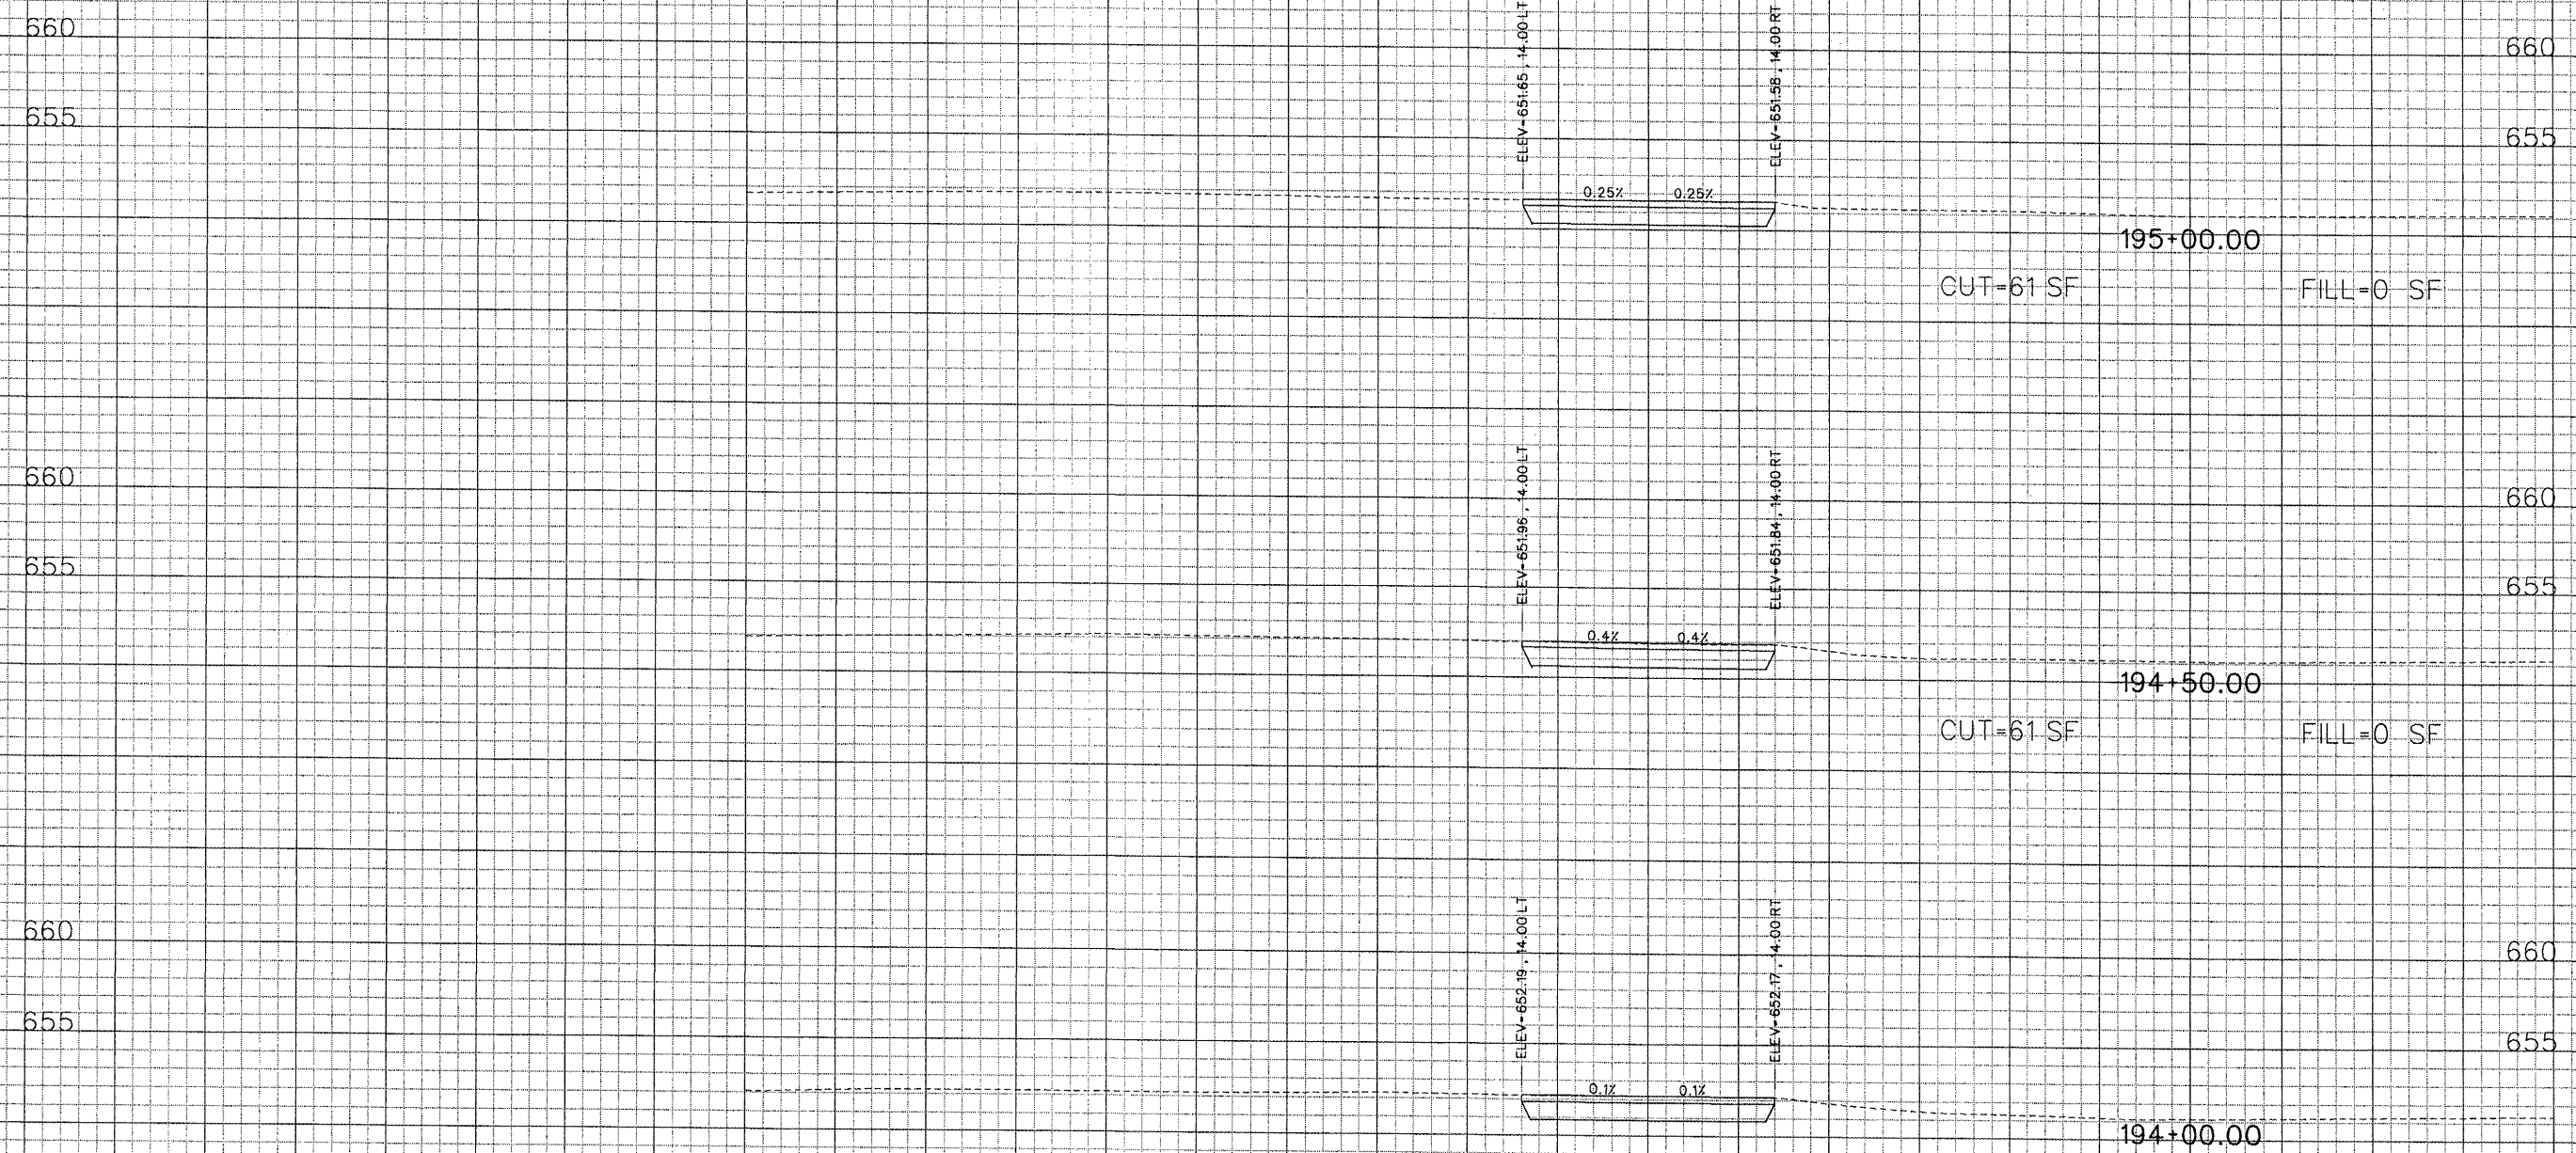

150 140 130 120 110 100 90 80 70 60 50 40 30 20 10 0 10 20 30 40 50 60 70 80 90 100

4/23/2008 K:\Peoria\070610400\Draw\Sheets\XX_xsec.dgn


4/23/2008
K:\Peoria\070610400\Draw\Sheets\XX_xsec.dgn

PE086

REVISIONS

NUMBER	BY	DATE

0 1 2
 THIS BAR IS EQUAL TO 2'
 AT FULL SCALE (34X22).
 PLOT 1

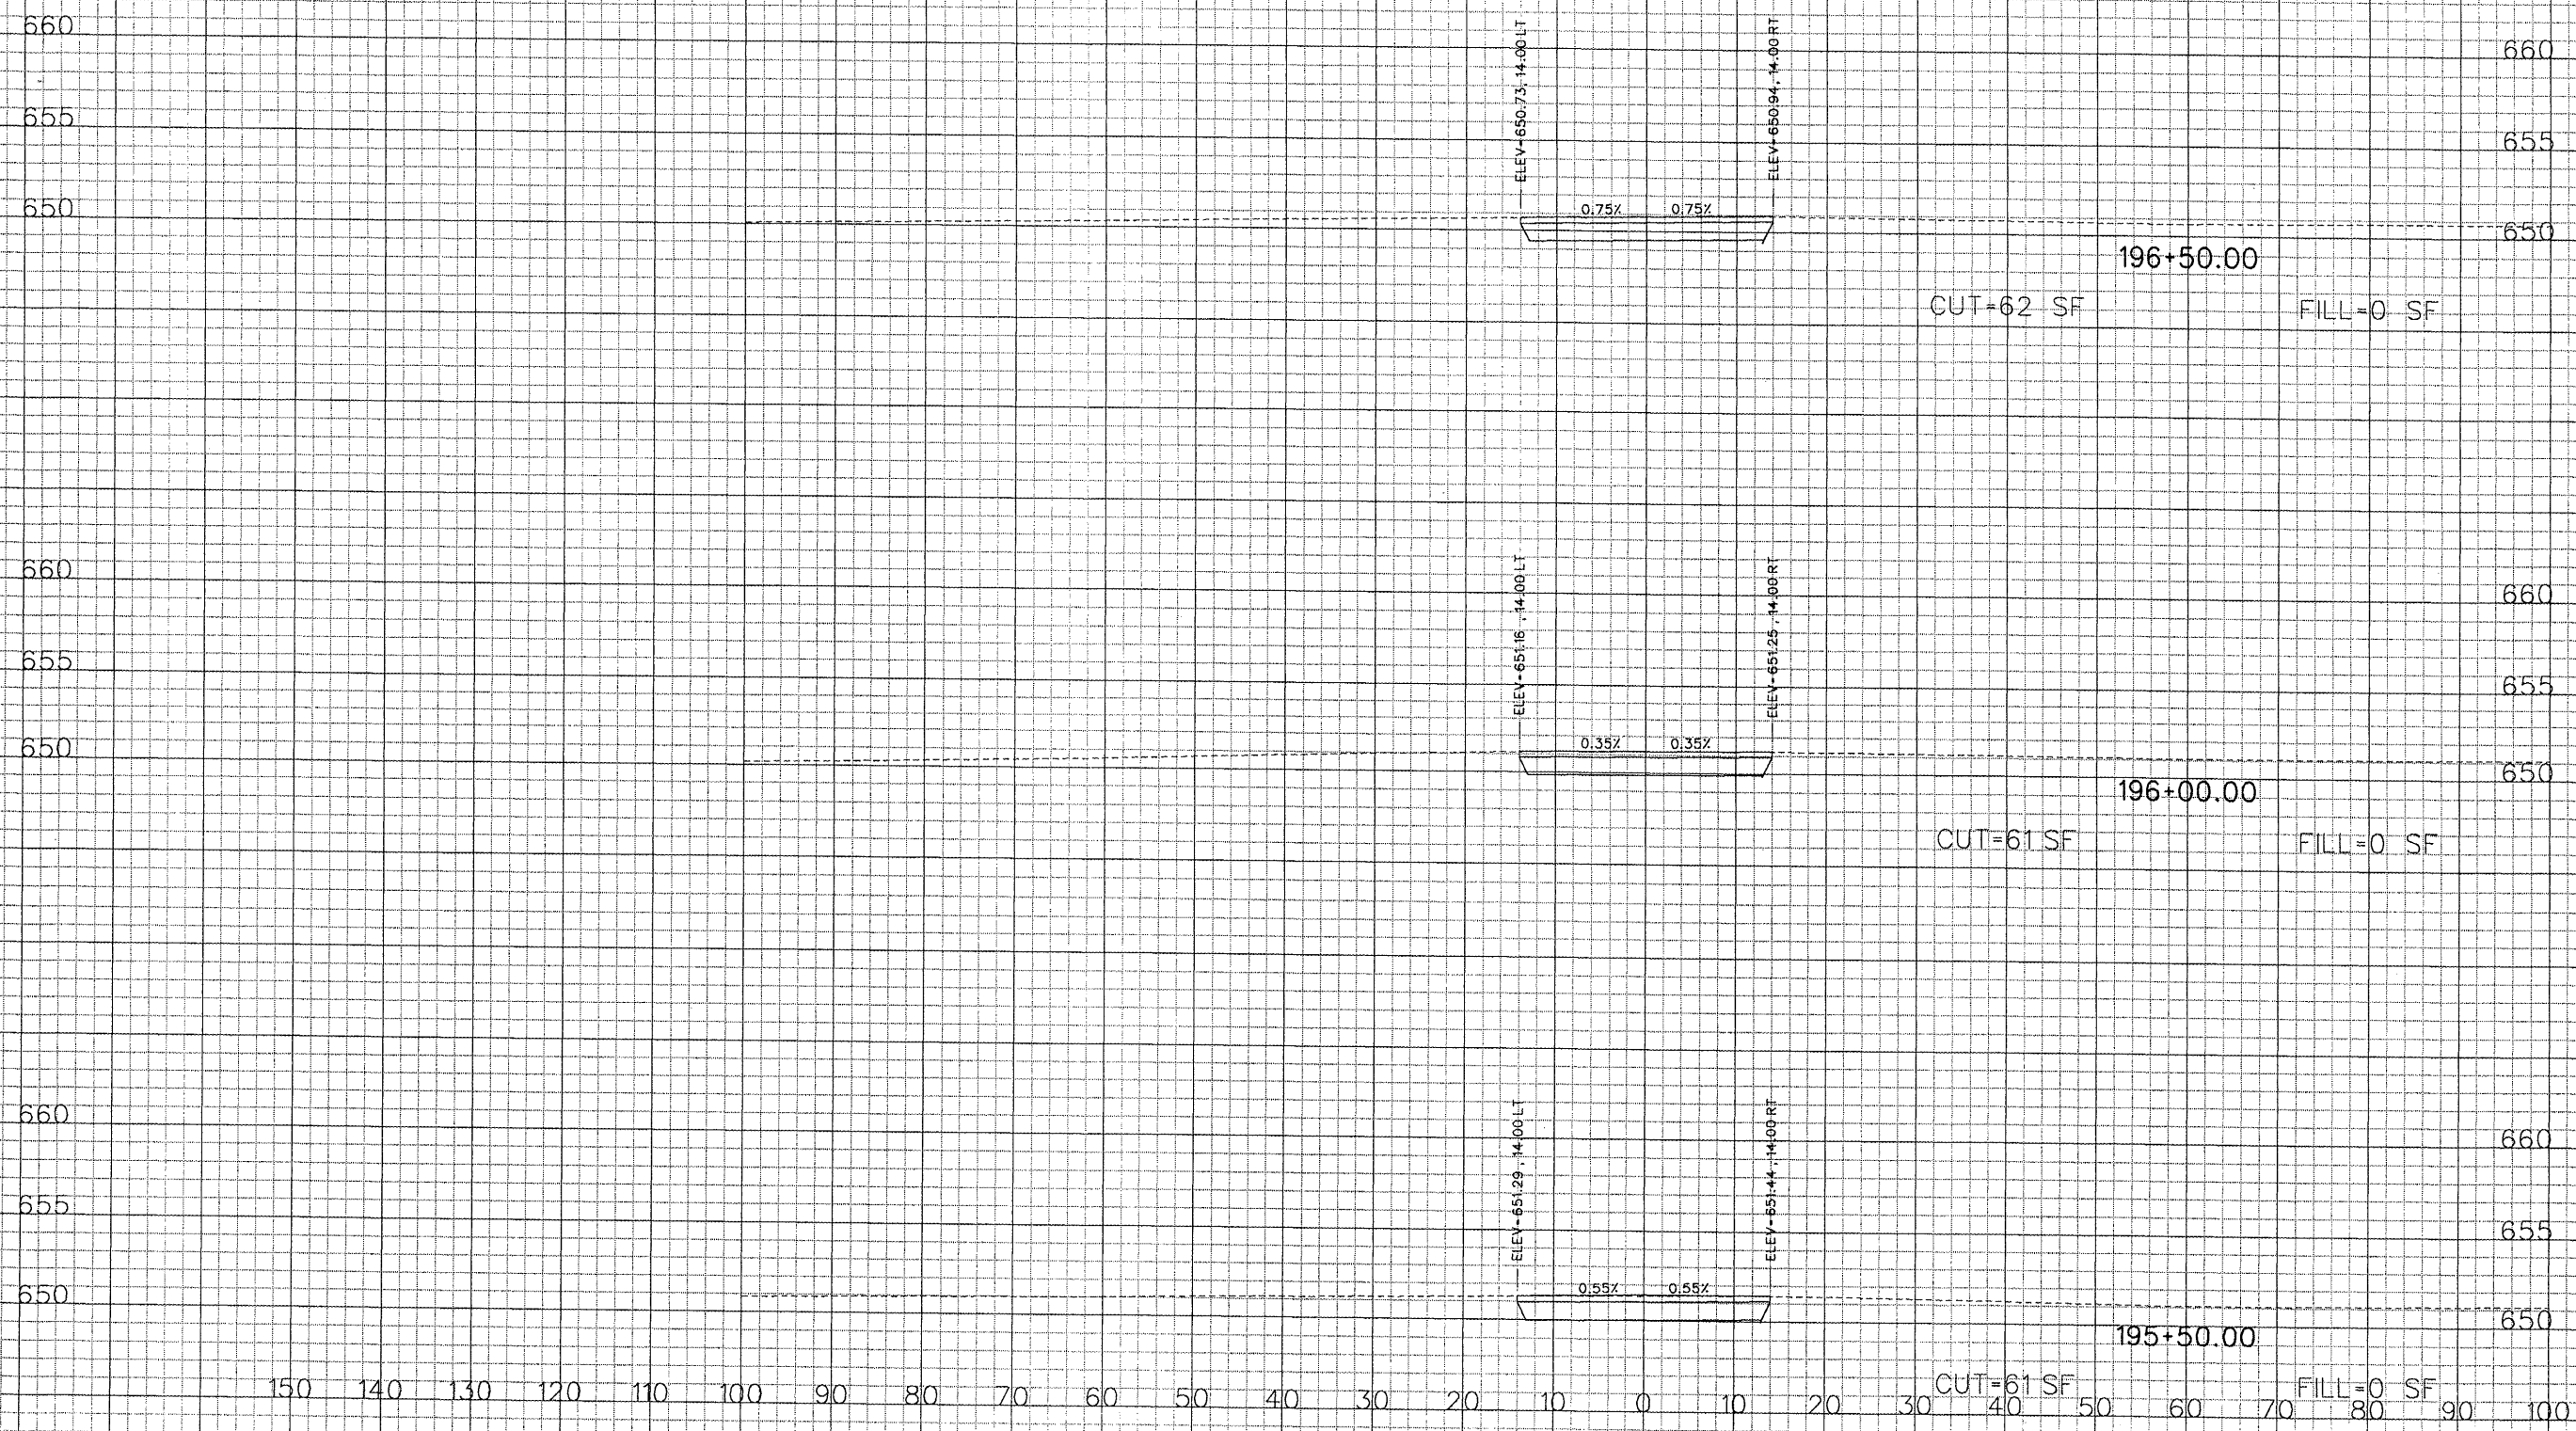

GREATER Peoria REGIONAL Airport

CONSTRUCT NEW PERIMETER ROAD AND PERIMETER FENCE - PROJECT 1

CMT
 CRAWFORD, MURPHY & TILLY, INC.
 CONSULTING ENGINEERS

© Copyright CMT, Inc.

IL PROJECT: PIA-3343 AIP PROJ: 3-17-0080-XX
FILE:...\Draw\Sheets\XX_xsec.dgn
DESIGN BY: TWM, RBL
DRAWN BY: RBL
CHECKED BY: RBL
APPROVED BY: CET
DATE: APRIL 24, 2008
JOB No: 0706104
PERIMETER ROAD CROSS SECTIONS SHEET 69 OF 80
SHEET 127 OF 140 SHEETS

PE086


REVISIONS

NUMBER	BY	DATE

0 1 2
 THIS BAR IS EQUAL TO 2"
 AT FULL SCALE (34X22).
 PLOT 1




CONSTRUCT NEW PERIMETER ROAD AND
 PERIMETER FENCE - PROJECT 1

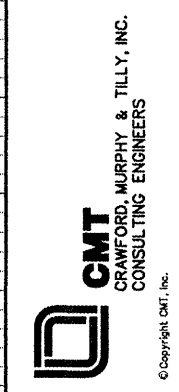

IL PROJECT: PIA-3343
 AIP PROJ: 3-17-0080-XX
 FILE: ... \Draw\Sheets\XX_xsec.dgn
 DESIGN BY: TWM, RBL
 DRAWN BY: RBL
 CHECKED BY: RBL
 APPROVED BY: CET
 DATE: APRIL 24, 2008
 JOB No: 0706104
 PERIMETER ROAD
 CROSS SECTIONS
 SHEET 70 OF 80
 SHEET 128 OF 140 SHEETS

150 140 130 120 110 100 90 80 70 60 50 40 30 20 10 0 10 20 30 40 50 60 70 80 90 100

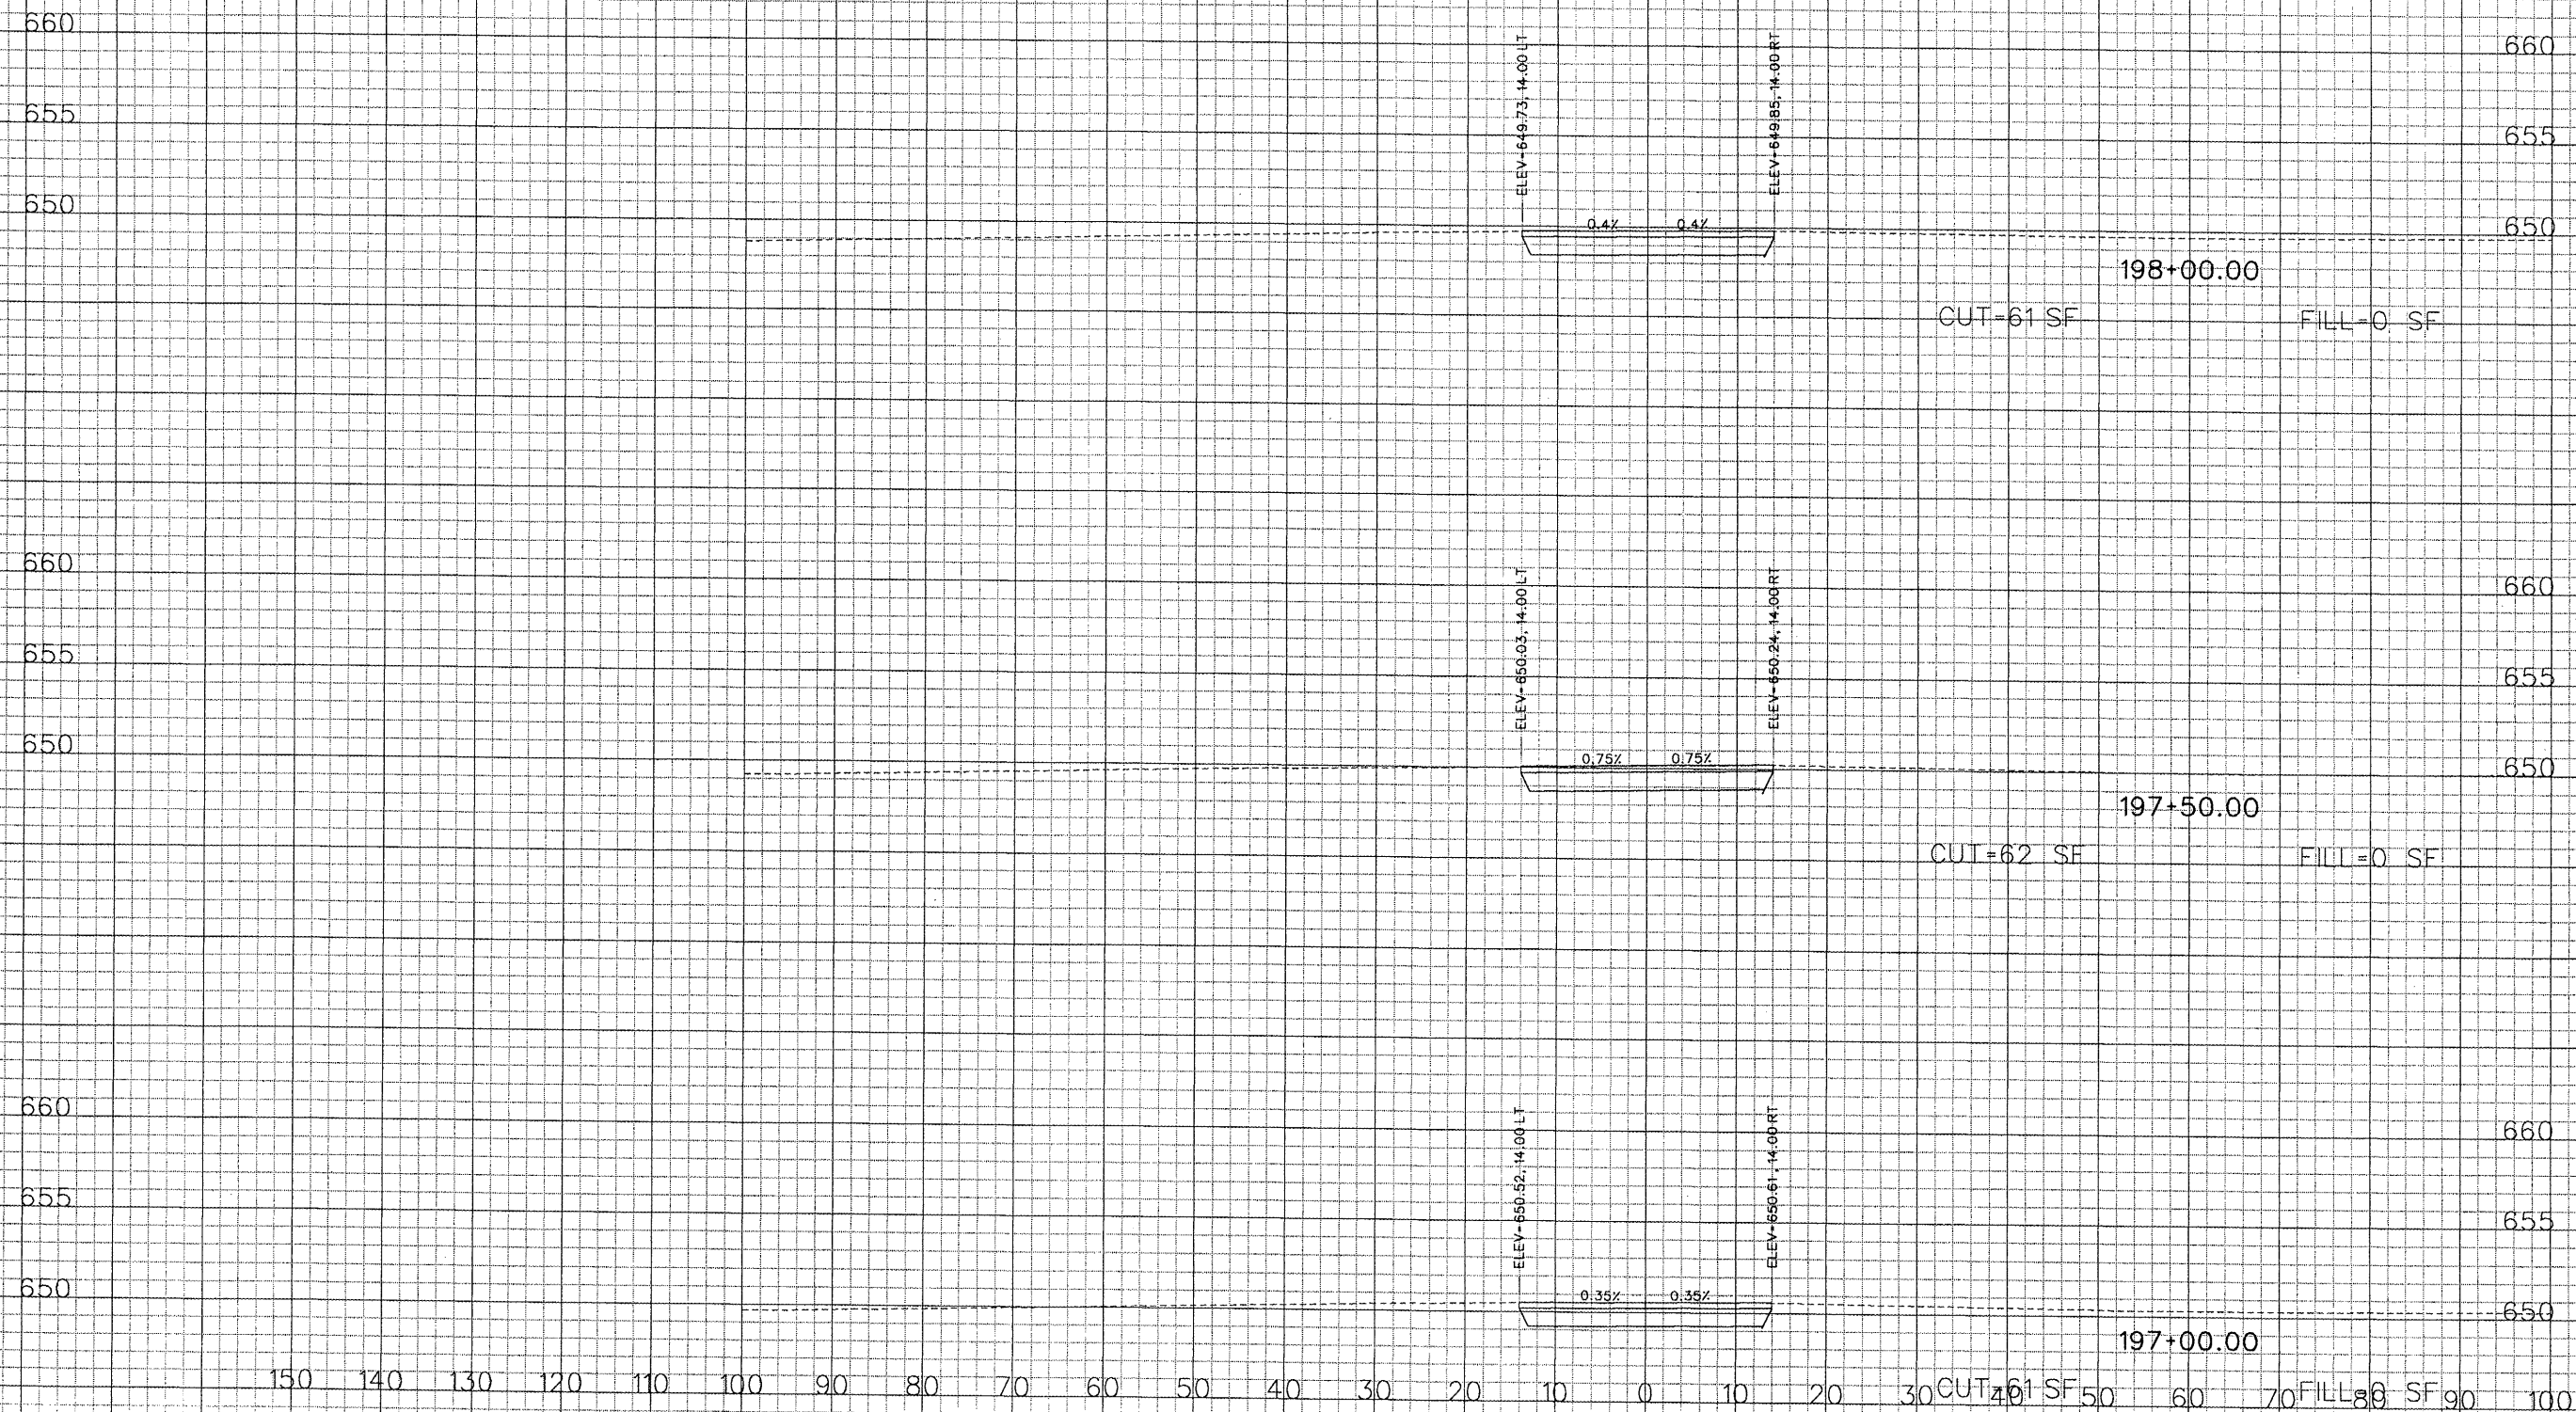

150 140 130 120 110 100 90 80 70 60 50 40 30 20 10 0 10 20 30 40 50 60 70 80 90 100


4/23/2008 K:\Peoria\0706104\Draw\Sheets\XX_xsec.dgn

PE086

REVISIONS

NUMBER	BY	DATE

0 1 2
 THIS BAR IS EQUAL TO 2"
 AT FULL SCALE (34X22).
 PLOT 1

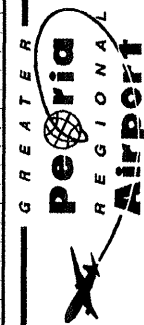

CONSTRUCT NEW PERIMETER ROAD AND
 PERIMETER FENCE - PROJECT 1



IL PROJECT: PIA-3343
 AIP PROJ: 3-17-0080-XX

FILE: ... \Draw\Sheets\XX_xsec.dgn

DESIGN BY: TWM, RBL

DRAWN BY: RBL

CHECKED BY: RBL

APPROVED BY: CET


DATE: APRIL 24, 2008

JOB No: 0706104

PERIMETER ROAD
 CROSS SECTIONS
 SHEET 71 OF 80

SHEET 129 OF 140 SHEETS

150 140 130 120 110 100 90 80 70 60 50 40 30 20 10 0 10 20 30 40 50 60 70 80 90 100

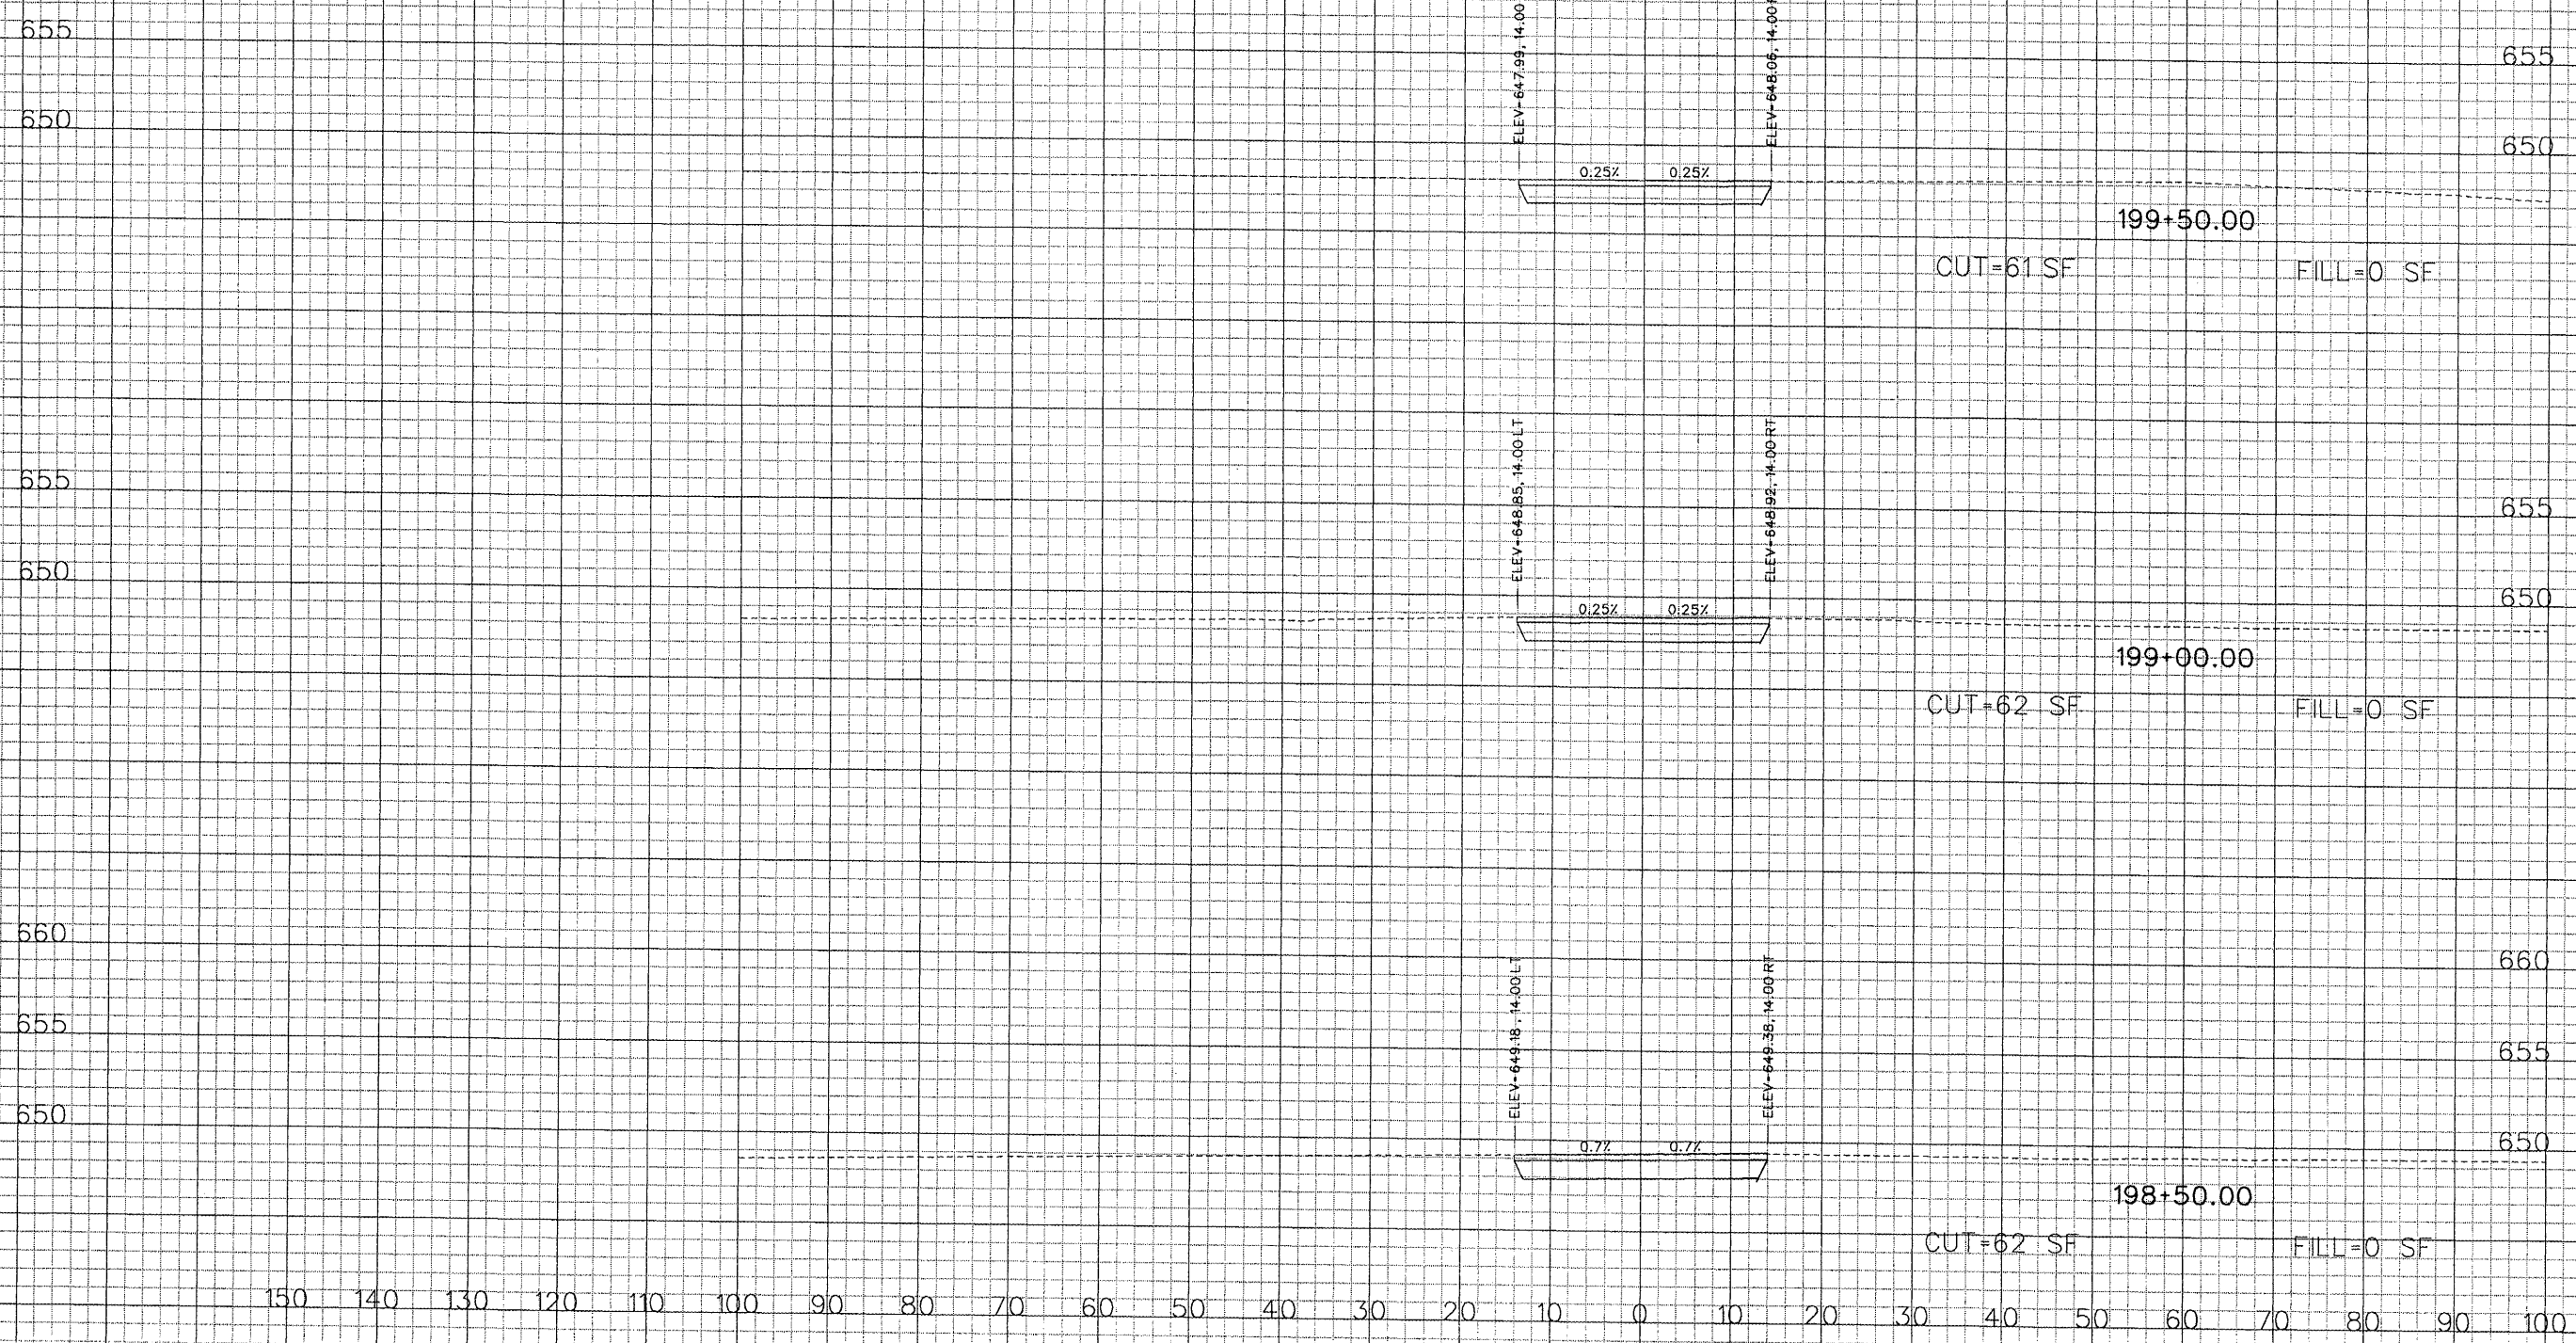

150 140 130 120 110 100 90 80 70 60 50 40 30 20 10 0 10 20 30 40 50 60 70 80 90 100

4/23/2008
 K:\Peoria\070610400\Draw\Sheets\XX_xsec.dgn


4/23/2008
 K:\Peoria\070610400\Draw\Sheets\XX_xsec.dgn

PE086


REVISIONS

NUMBER	BY	DATE

0 1 2
 THIS BAR IS EQUAL TO 2"
 AT FULL SCALE (34X22).
 PLOT 1

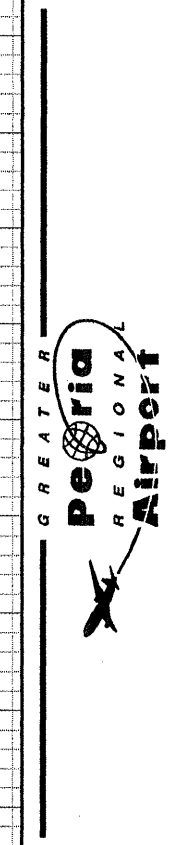


CONSTRUCT NEW PERIMETER ROAD AND
 PERIMETER FENCE - PROJECT 1

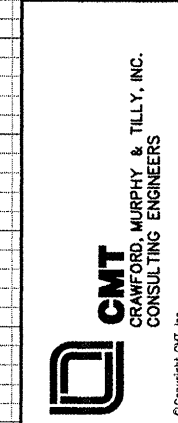

IL PROJECT: PIA-3343
 AIP PROJ: 3-17-0080-XX

FILE: ...Draw\Sheets\XX_xsec.dgn
DESIGN BY: TWM, RBL
DRAWN BY: RBL
CHECKED BY: RBL
APPROVED BY: CET
DATE: APRIL 24, 2008
JOB No: 0706104
PERIMETER ROAD CROSS SECTIONS SHEET 72 OF 80
SHEET 130 OF 140 SHEETS

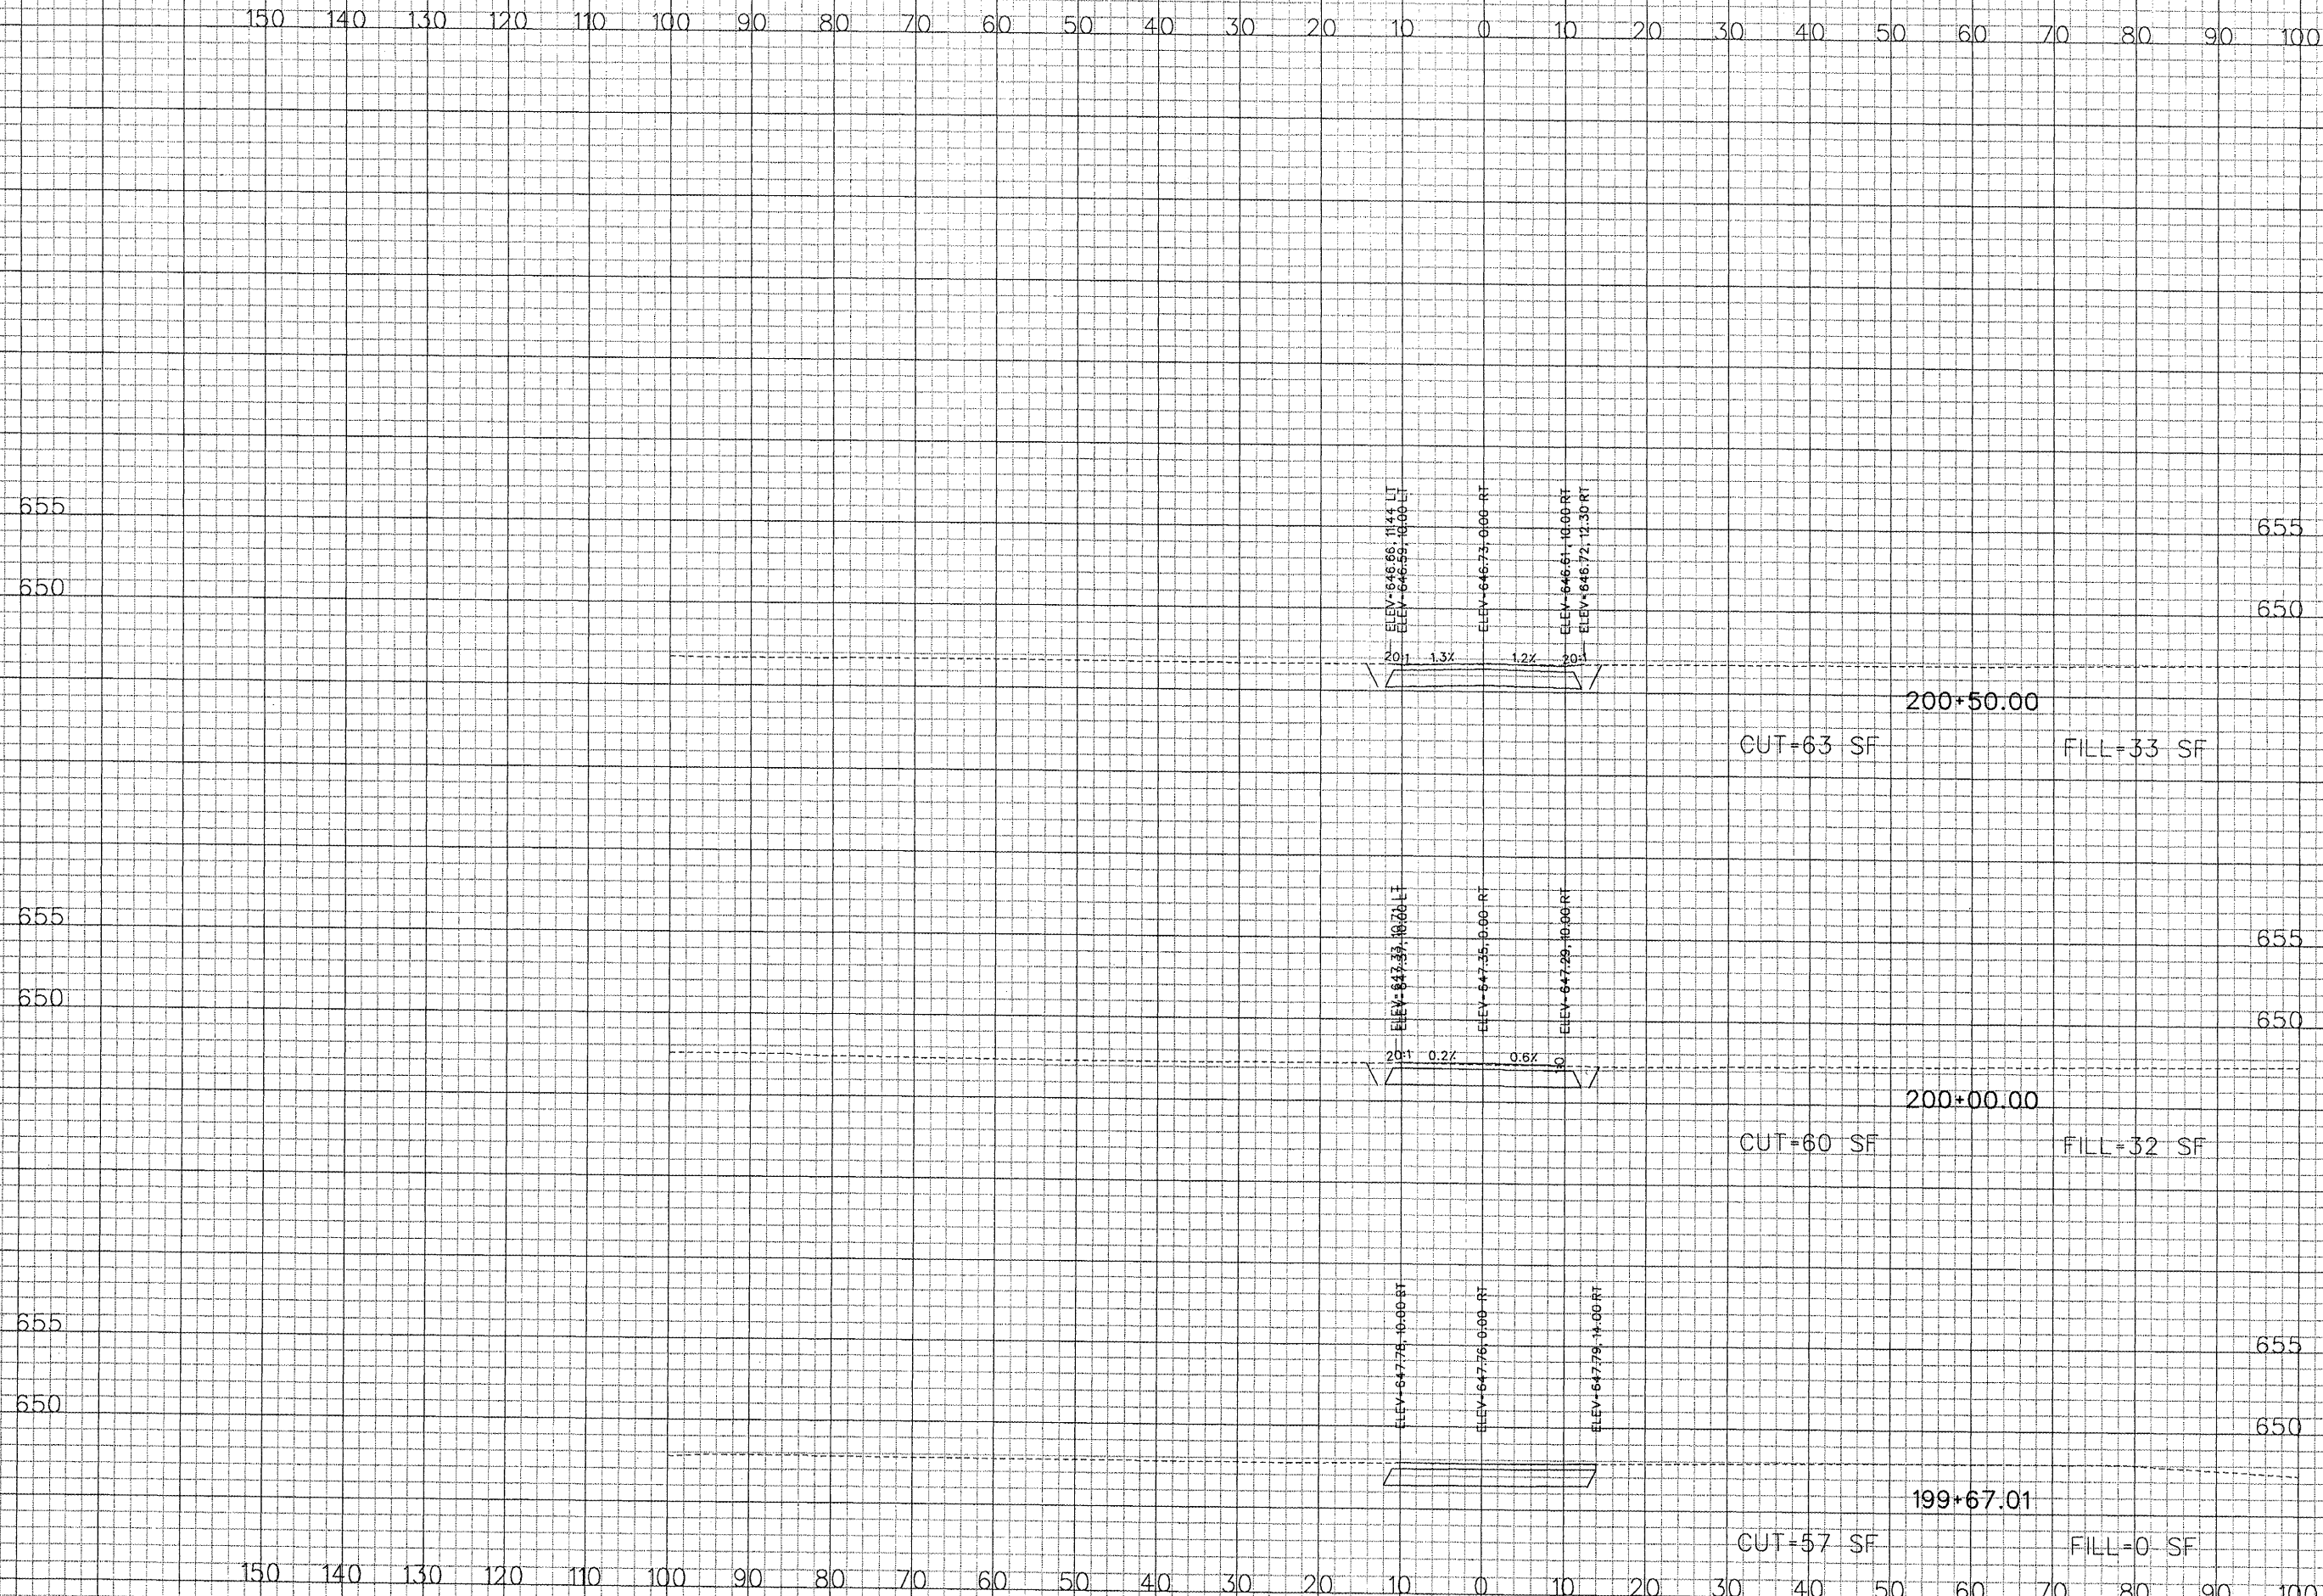

PE086

REVISIONS

NUMBER	BY	DATE

0 1 2
 THIS BAR IS EQUAL TO 2"
 AT FULL SCALE (34X22).
 PLOT 1



CONSTRUCT NEW PERIMETER ROAD AND
 PERIMETER FENCE - PROJECT 1




IL PROJECT: PIA-3343
 AIP PROJ: 3-17-0080-XX

FILE: ... \Draw\Sheets\XX_xsec.dgn
 DESIGN BY: TWM, RBL
 DRAWN BY: RBL
 CHECKED BY: RBL
 APPROVED BY: CET
 DATE: APRIL 24, 2008
 JOB No: 0706104

PERIMETER ROAD
 CROSS SECTIONS
 SHEET 73 OF 80

SHEET 131 OF 140 SHEETS

150 140 130 120 110 100 90 80 70 60 50 40 30 20 10 0 10 20 30 40 50 60 70 80 90 100

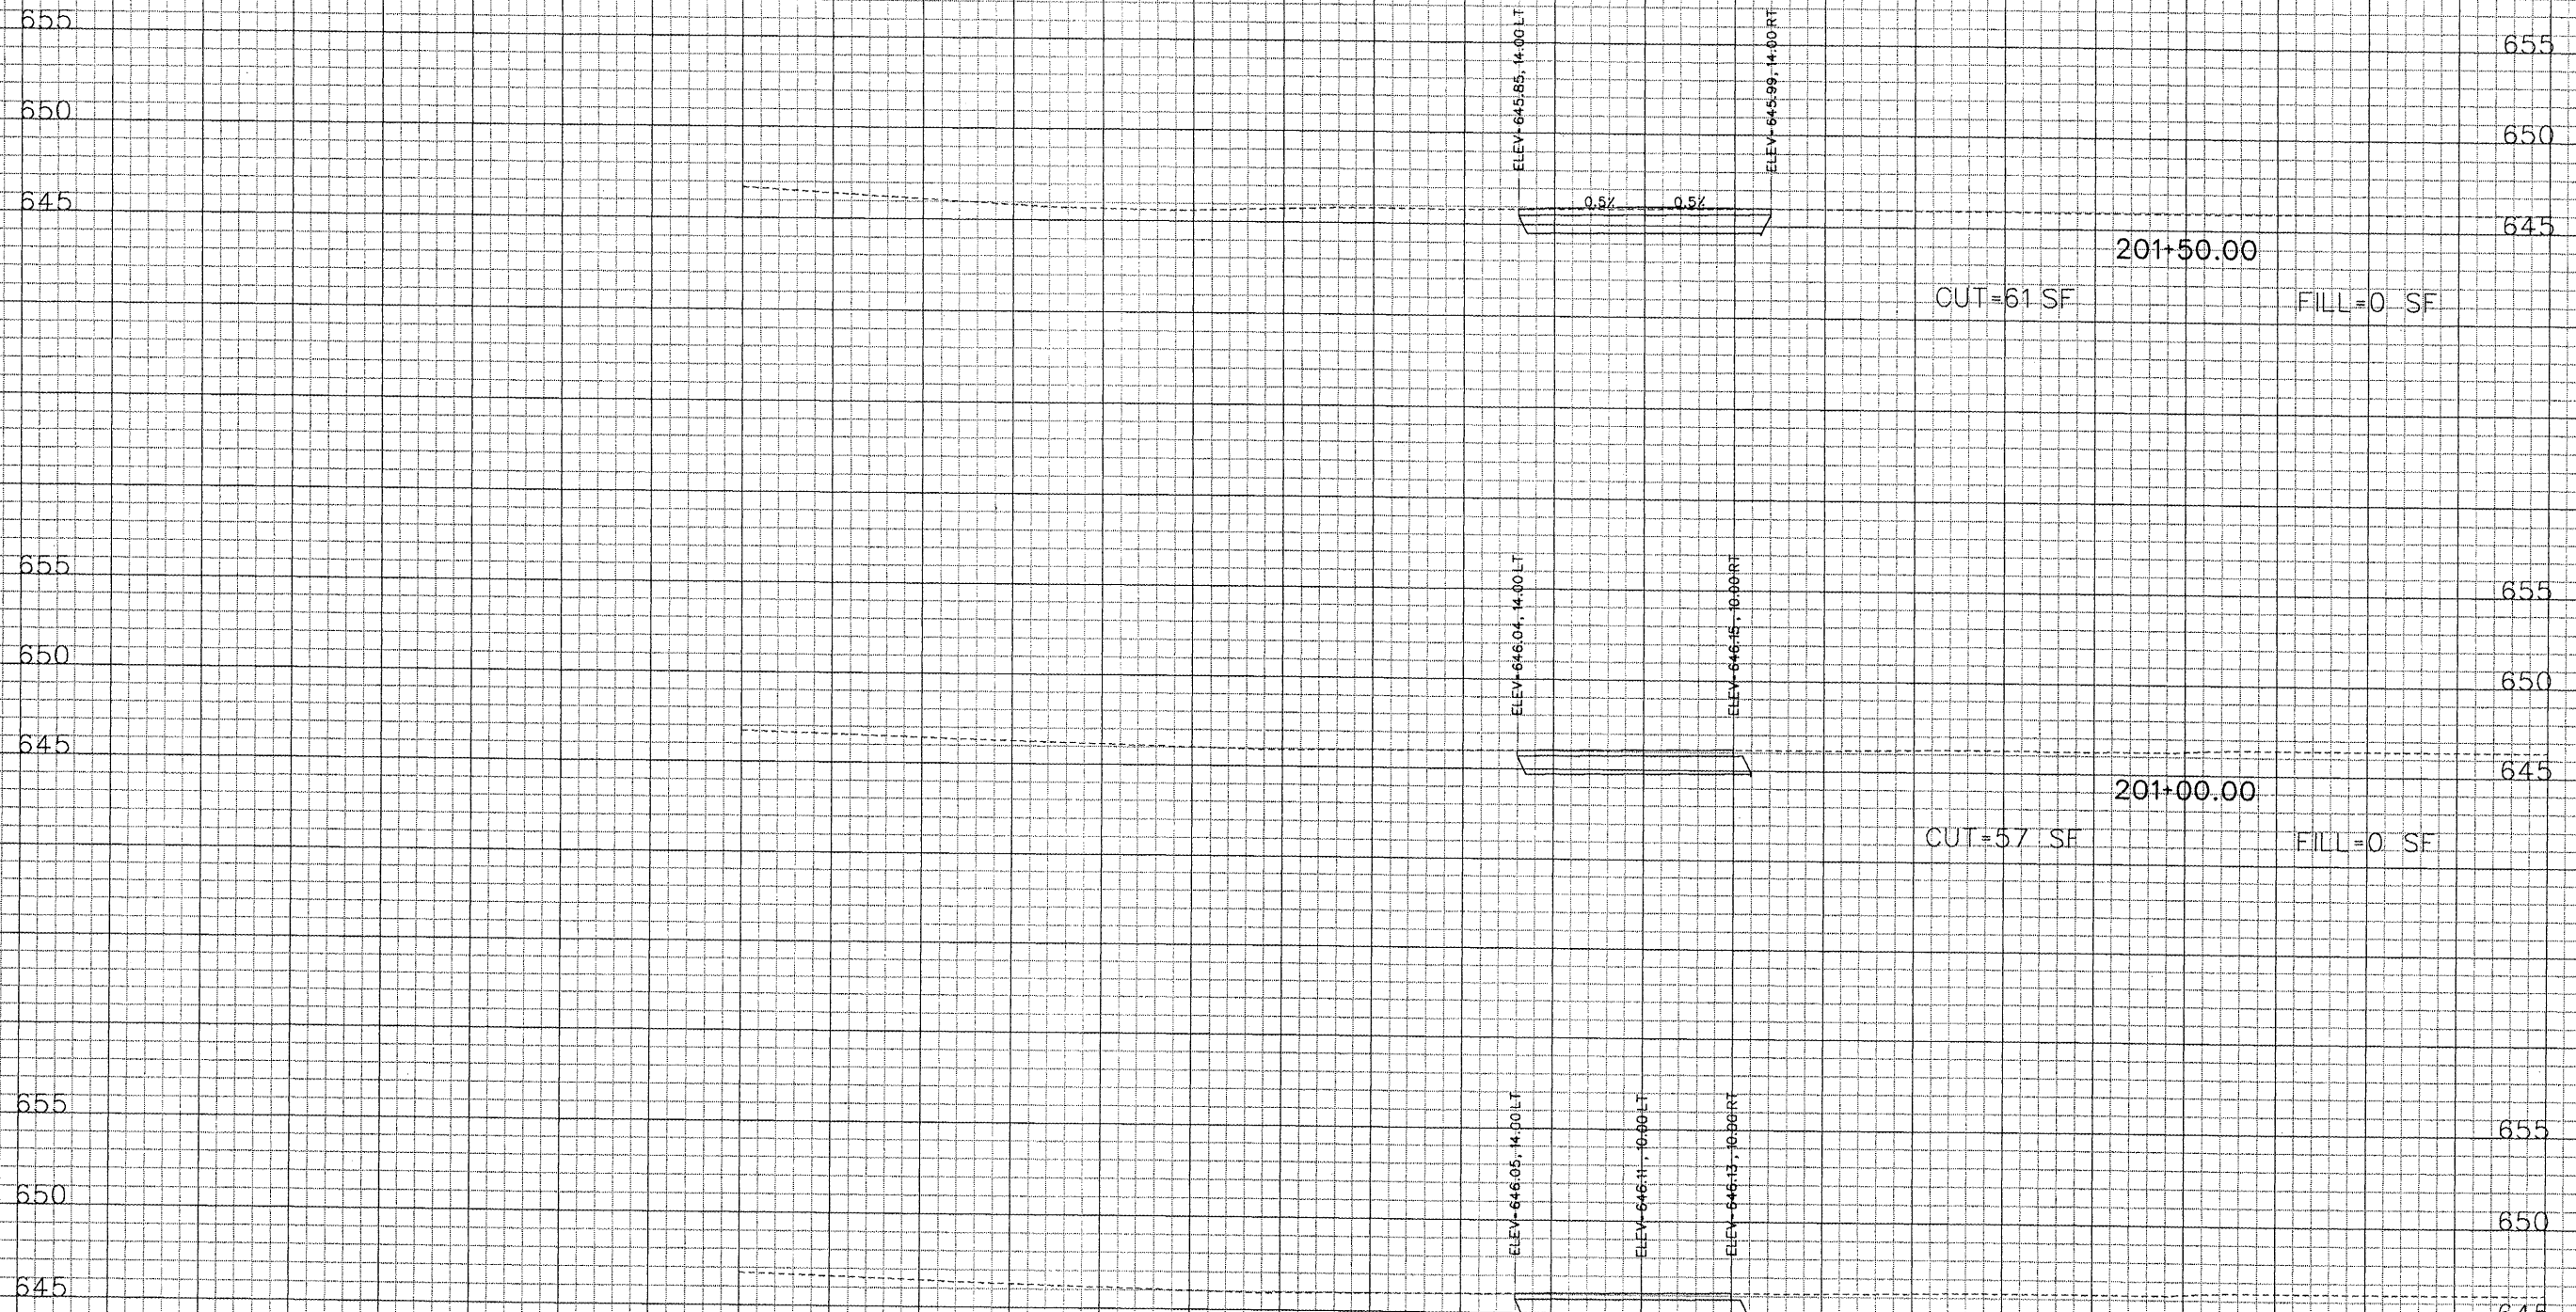

150 140 130 120 110 100 90 80 70 60 50 40 30 20 10 0 10 20 30 40 50 60 70 80 90 100

4/23/2008 K:\Peoria\070610400\Draw\Sheets\XX_xsec.dgn

PE086

REVISIONS		
NUMBER	BY	DATE


0 1 2
 THIS BAR IS EQUAL TO 2"
 AT FULL SCALE (34X22).
 PLOT 1

GREATER
Peoria
 REGIONAL
Airport

CONSTRUCT NEW PERIMETER ROAD AND
 PERIMETER FENCE - PROJECT 1

CMT
 CRAWFORD, MURPHY & TILLY, INC.
 CONSULTING ENGINEERS
 © Copyright CMT, Inc.

IL PROJECT: PIA-3343 AIP PROJ: 3-17-0080-XX
FILE: ...Draw\Sheets\XX_xsec.dgn
DESIGN BY: TWM, RBL
DRAWN BY: RBL
CHECKED BY: RBL
APPROVED BY: CET
DATE: APRIL 24, 2008
JOB No: 0706104
PERIMETER ROAD CROSS SECTIONS SHEET 74 OF 80
SHEET 132 OF 140 SHEETS

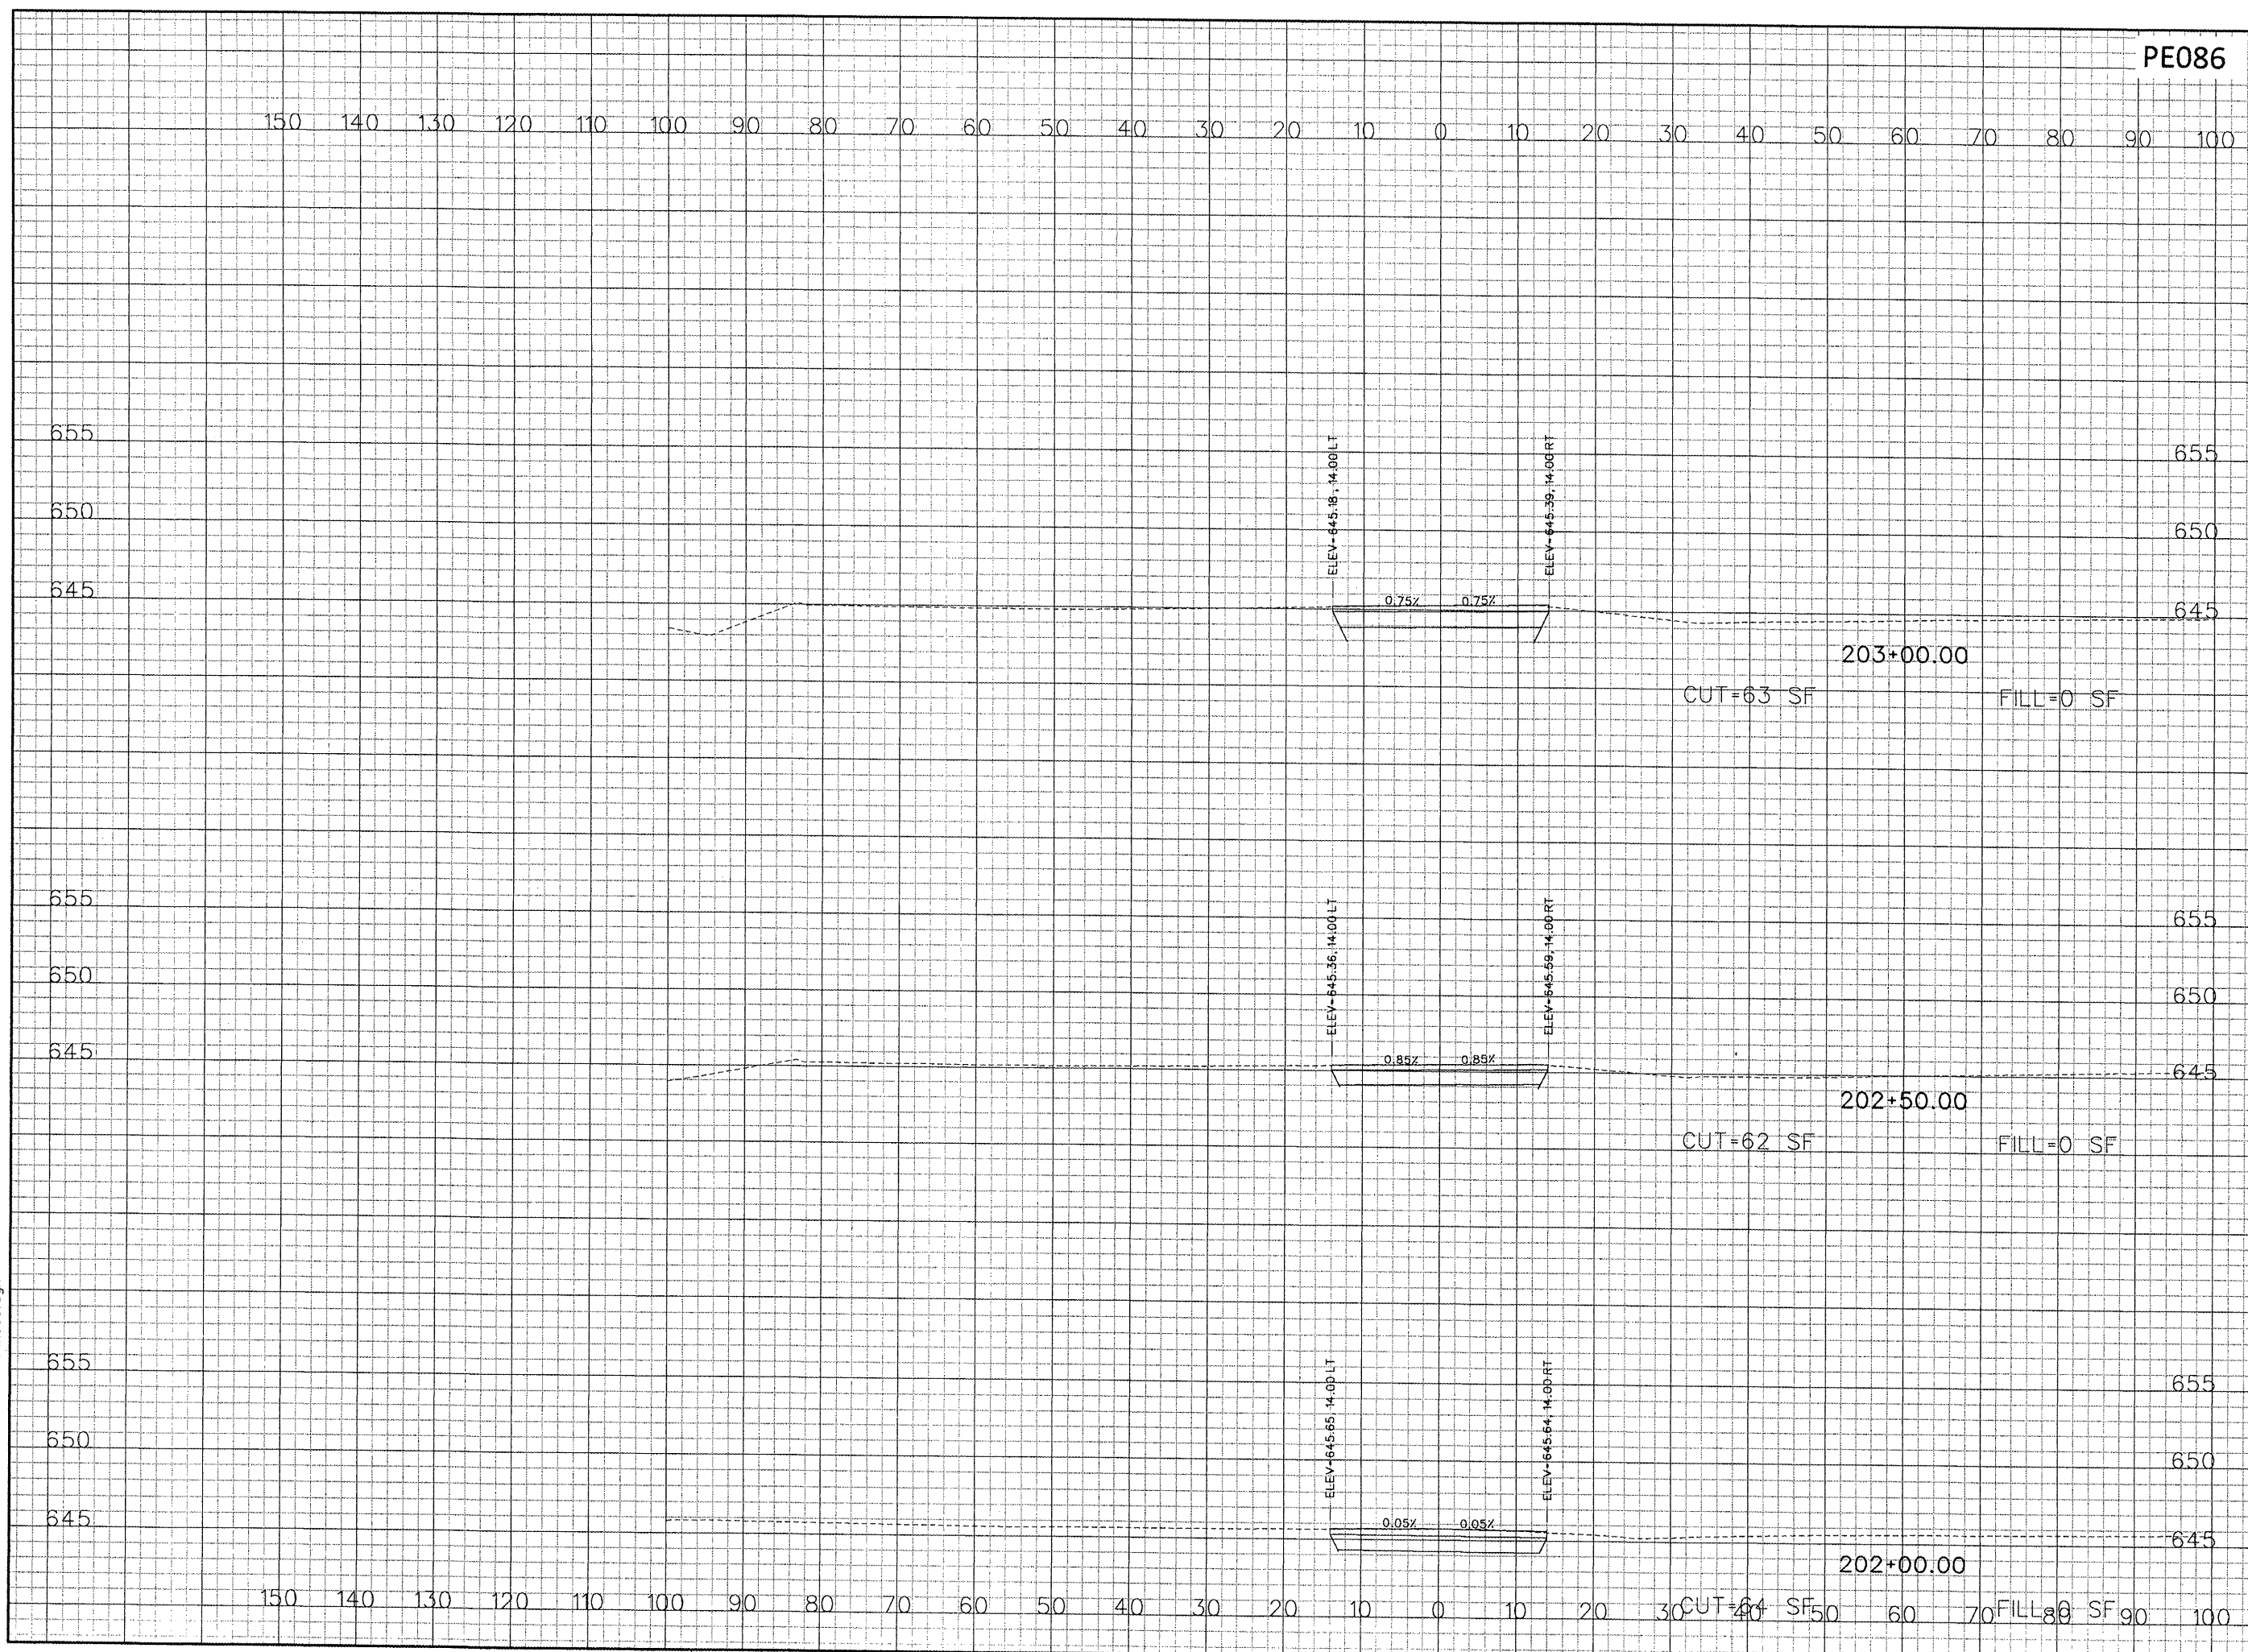

4/23/2008
 K:\Peoria\0706104\Draw\Sheets\XX_xsec.dgn

PE086

REVISIONS		
NUMBER	BY	DATE

0 1 2
 THIS BAR IS EQUAL TO 2"
 AT FULL SCALE (34X22).
 PLOT 1




CONSTRUCT NEW PERIMETER ROAD AND
 PERIMETER FENCE - PROJECT 1



IL PROJECT: PIA-3343
 AIP PROJ: 3-17-0080-XX
 FILE: ... \Draw\Sheets\XX...xsec.dgn
 DESIGN BY: TWM, RBL
 DRAWN BY: RBL
 CHECKED BY: RBL
 APPROVED BY: CET
 DATE: APRIL 24, 2008
 JOB No: 0706104
 PERIMETER ROAD
 CROSS SECTIONS
 SHEET 75 OF 80
 SHEET 133 OF 140 SHEETS

150 140 130 120 110 100 90 80 70 60 50 40 30 20 10 0 10 20 30 40 50 60 70 80 90 100

150 140 130 120 110 100 90 80 70 60 50 40 30 20 10 0 10 20 30 40 50 60 70 80 90 100

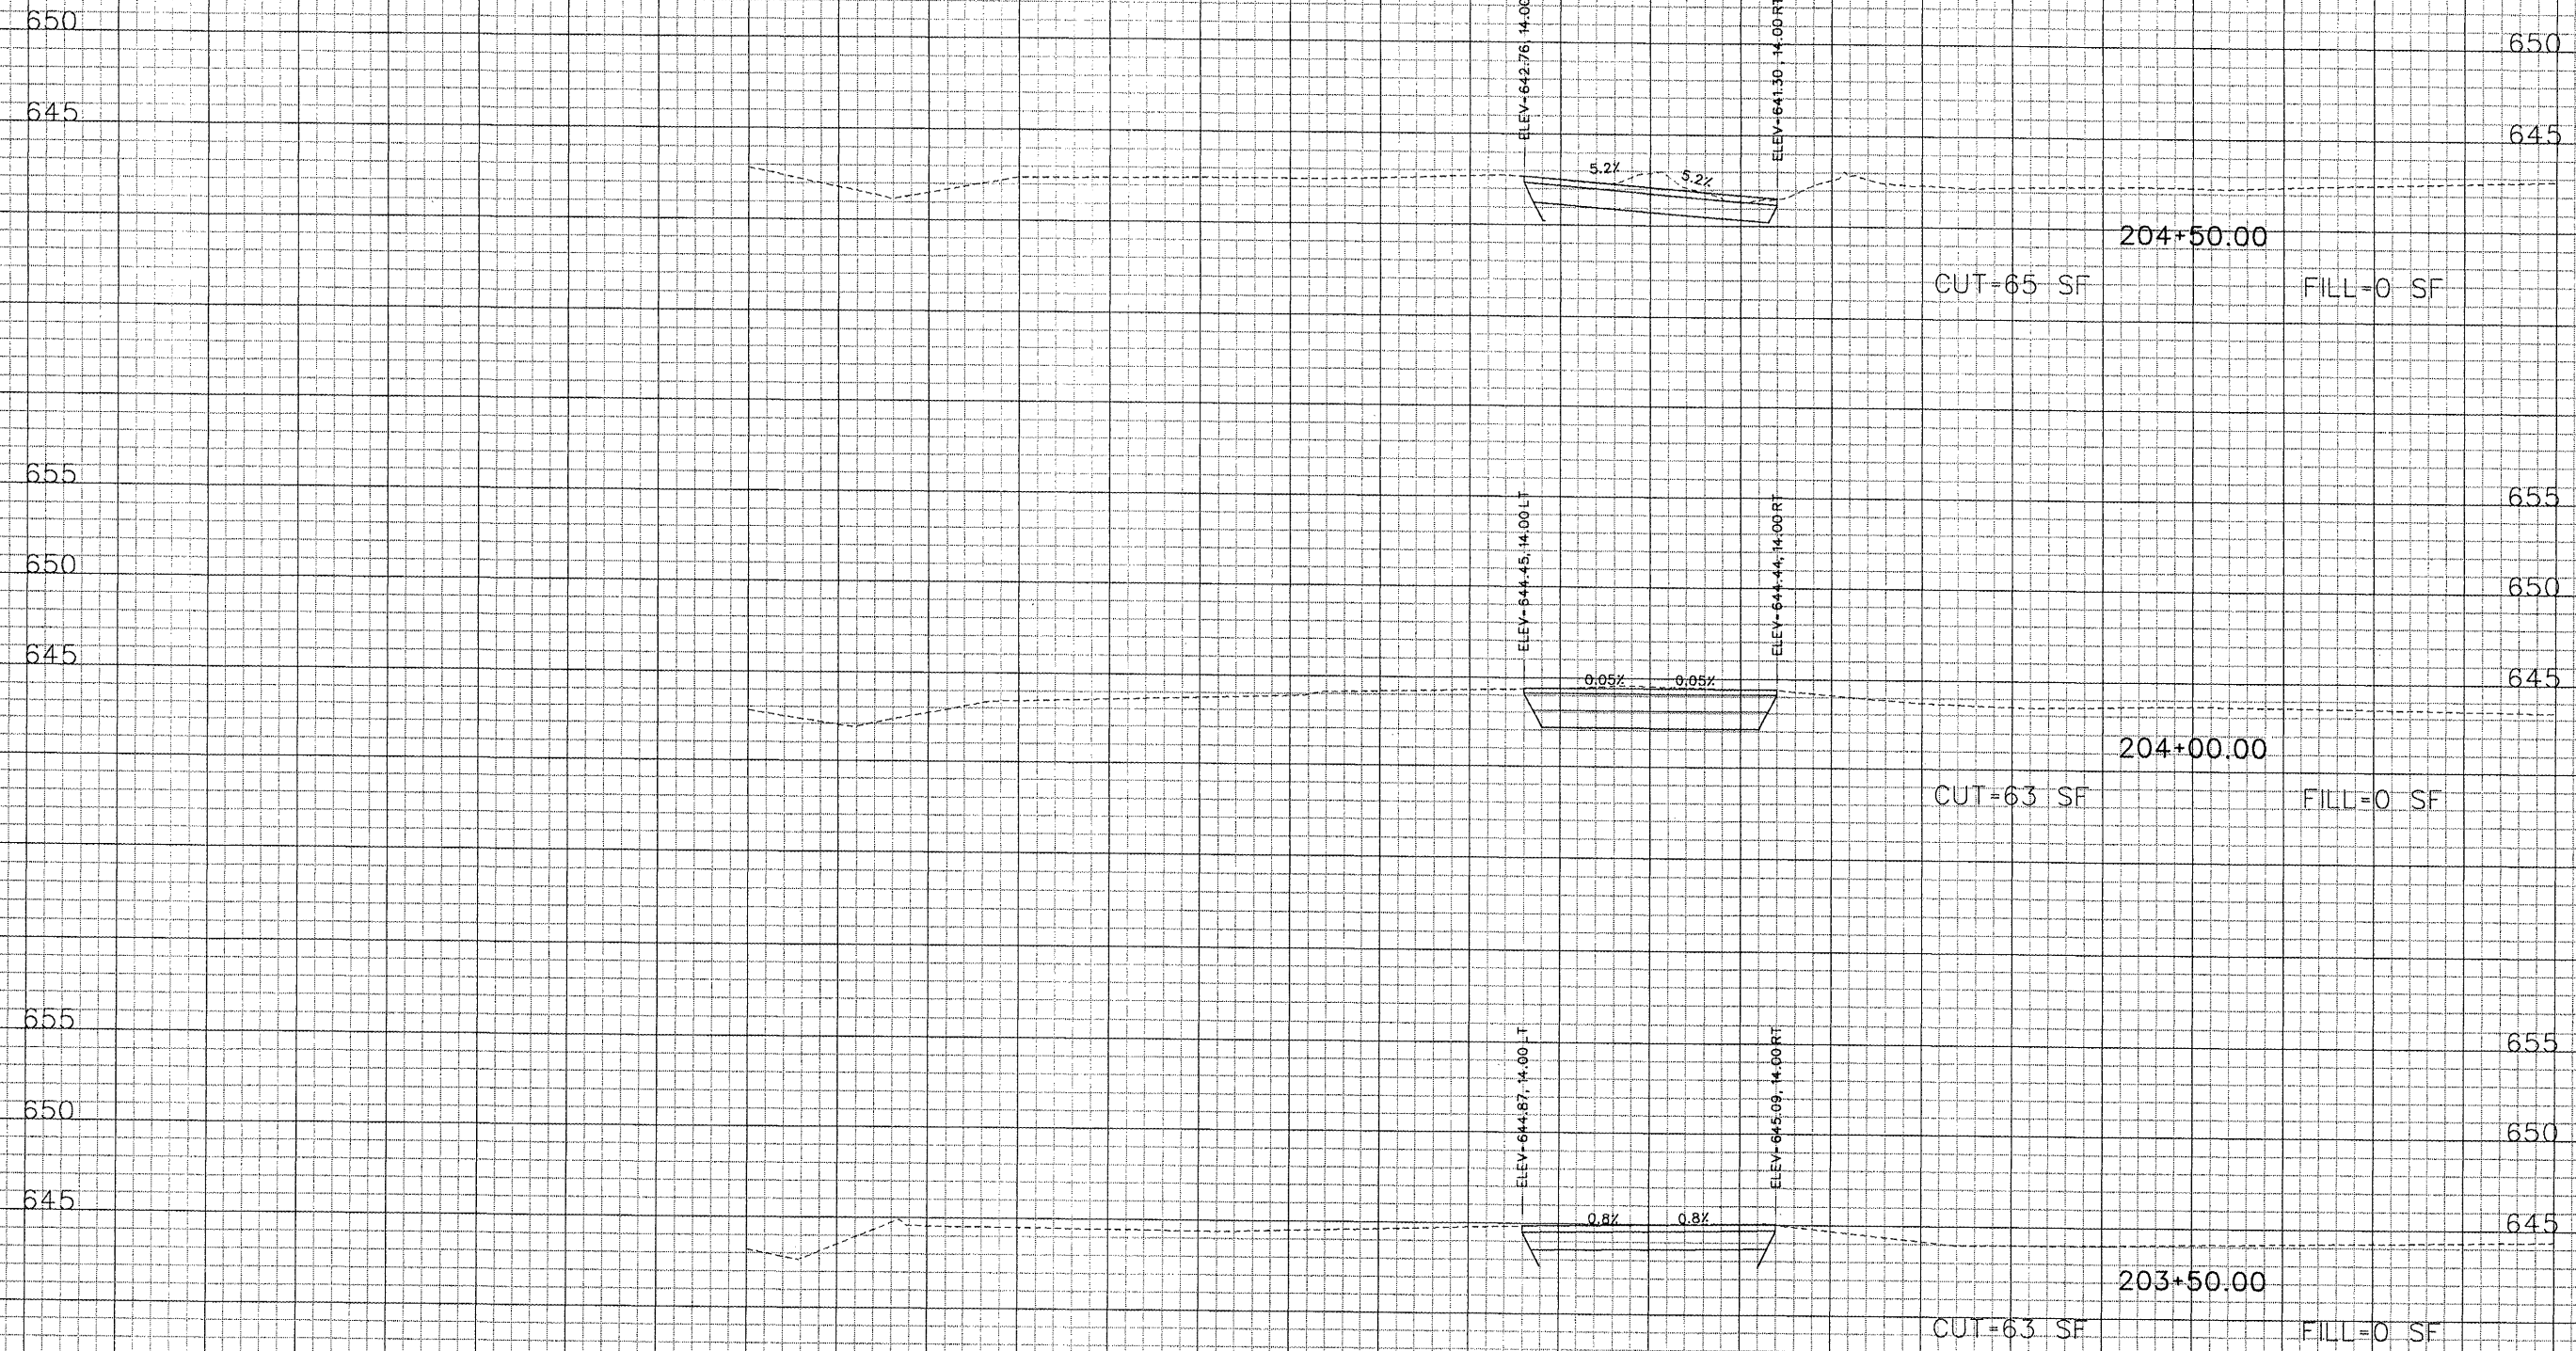


4/23/2008
 K:\Peoria\070610400\Draw\Sheets\XX...xsec.dgn

PE086

REVISIONS		
NUMBER	BY	DATE

0 1 2
 THIS BAR IS EQUAL TO 2"
 AT FULL SCALE (34X22).
 PLOT 1

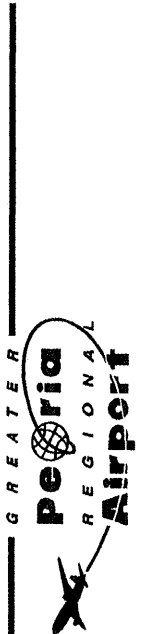


CONSTRUCT NEW PERIMETER ROAD AND
 PERIMETER FENCE - PROJECT 1



IL PROJECT: PIA-3343
 AIP PROJ: 3-17-0080-XX
 FILE: ...Draw\Sheets\XX_xsec.dgn
 DESIGN BY: TWM, RBL
 DRAWN BY: RBL
 CHECKED BY: RBL
 APPROVED BY: CET
 DATE: APRIL 24, 2008
 JOB No: 0708104
 PERIMETER ROAD
 CROSS SECTIONS
 SHEET 76 OF 80
 SHEET 134 OF 140 SHEETS

150 140 130 120 110 100 90 80 70 60 50 40 30 20 10 0 10 20 30 40 50 60 70 80 90 100

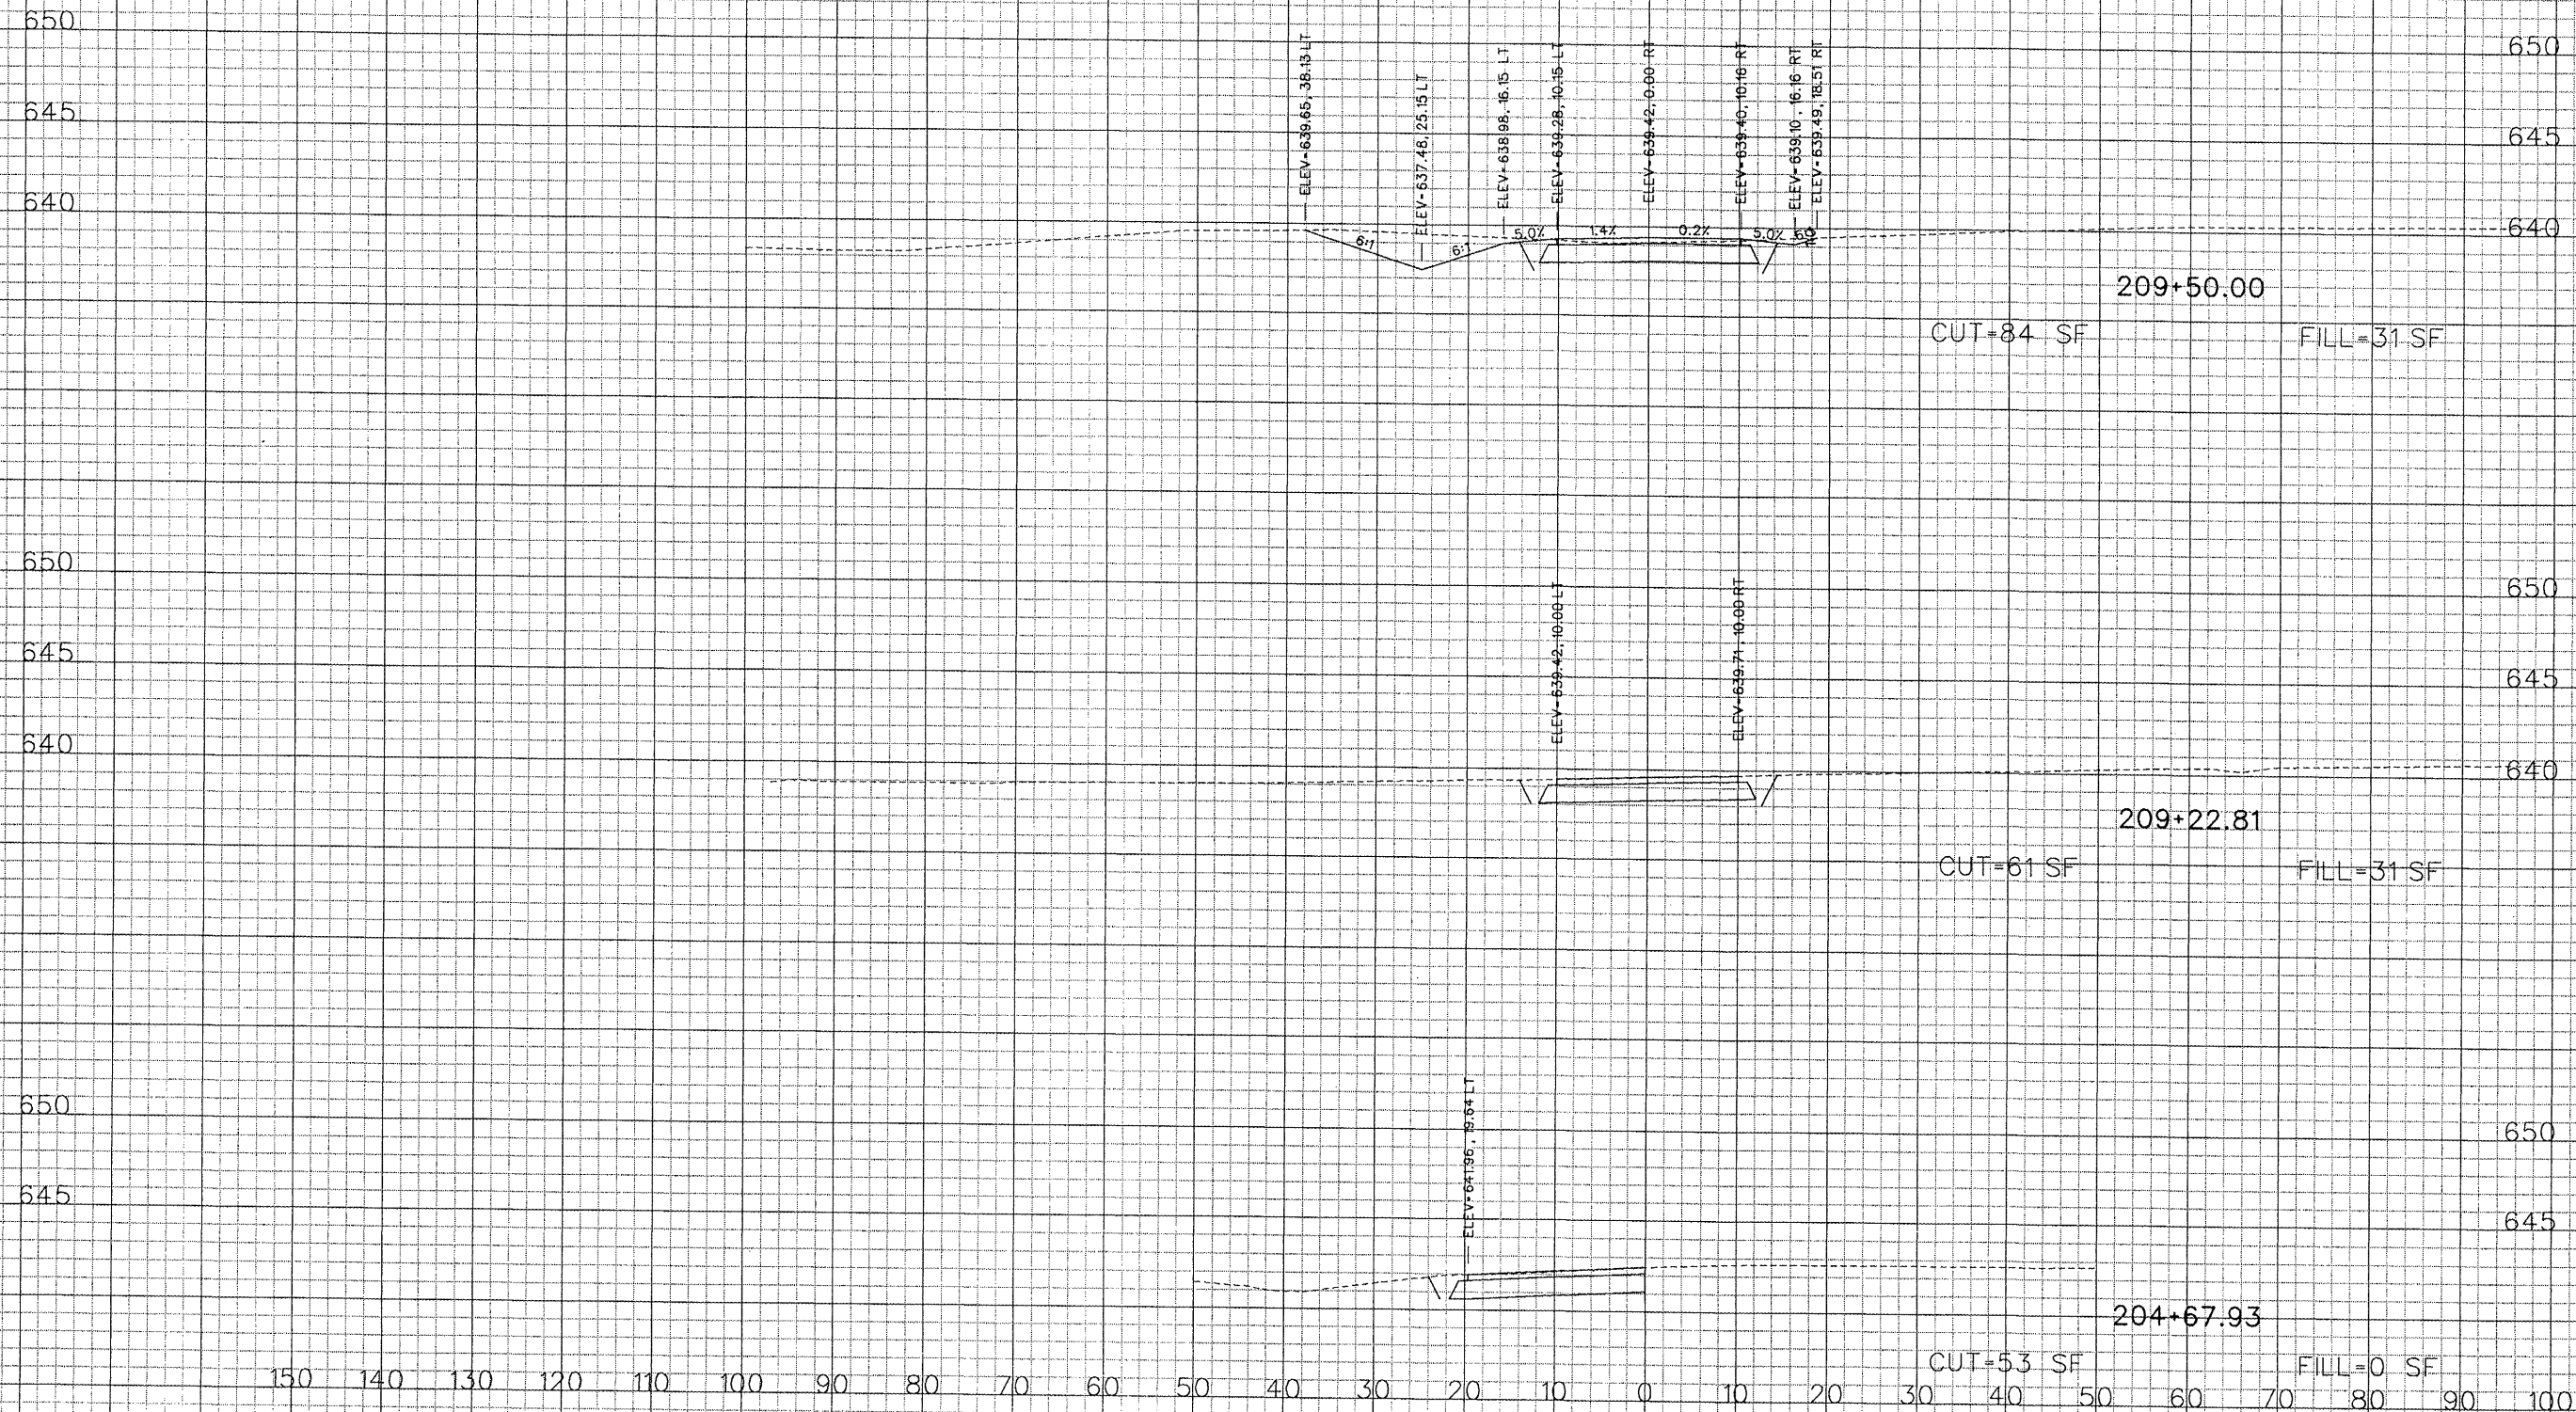


150 140 130 120 110 100 90 80 70 60 50 40 30 20 10 0 10 20 30 40 50 60 70 80 90 100

4/23/2008
 K:\Peoria\0708104\Draw\Sheets\XX_xsec.dgn

PE086

REVISIONS		
NUMBER	BY	DATE

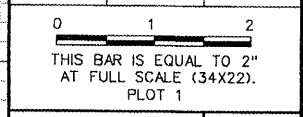


GREATER Peoria REGIONAL Airport

CONSTRUCT NEW PERIMETER ROAD AND PERIMETER FENCE - PROJECT 1

CMT
CRAMFORD, MURPHY & TILLY, INC.
CONSULTING ENGINEERS

© Copyright CMT, Inc.

IL PROJECT: PIA-3343 AIP PROJ: 3-17-0080-XX
FILE: ... \Draw\Sheets\XX_xsec.dgn
DESIGN BY: TWM, RBL
DRAWN BY: RBL
CHECKED BY: RBL
APPROVED BY: CET
DATE: APRIL 24, 2008
JOB No: 0706104
PERIMETER ROAD CROSS SECTIONS SHEET 77 OF 80
SHEET 135 OF 140 SHEETS

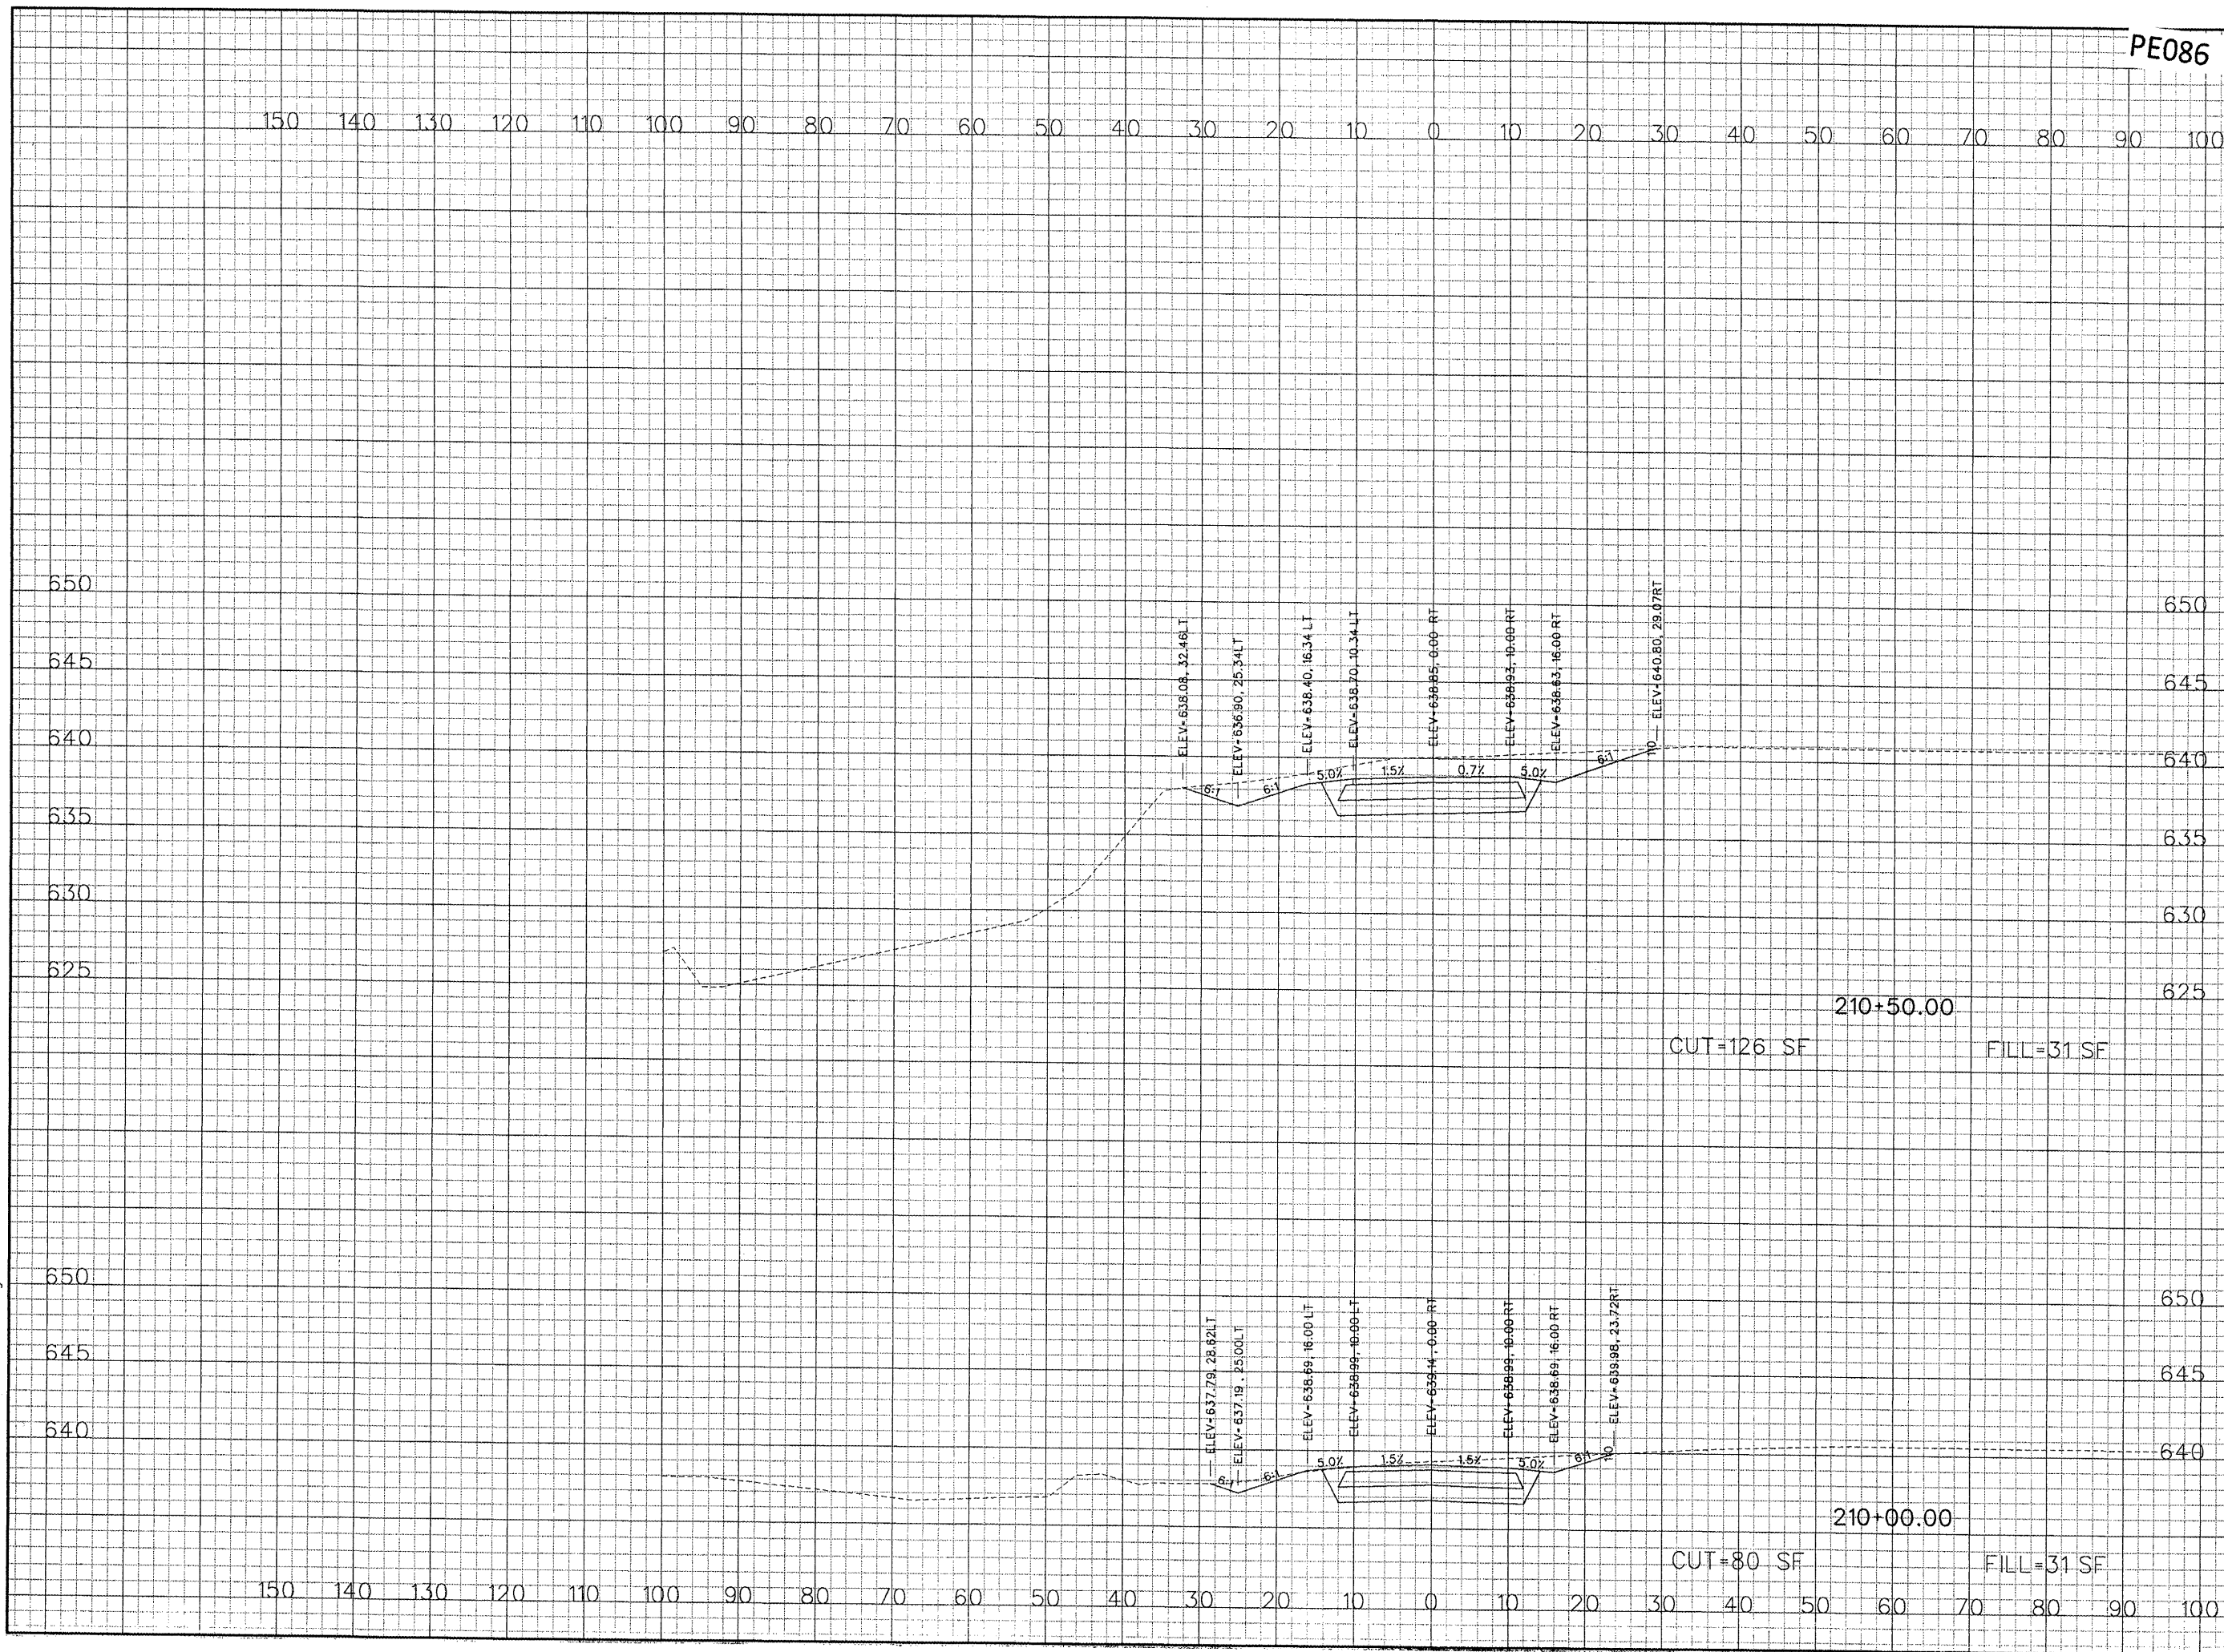

4/23/2008
 K:\Peoria\070610400\Draw\Sheets\XX_xsec.dgn


4/23/2008
K:\Peoria\070610400\Draw\Sheets\XX_xsec.dgn

PE086


REVISIONS

NUMBER	BY	DATE

0 1 2
THIS BAR IS EQUAL TO 2"
AT FULL SCALE (34X22).
PLOT 1

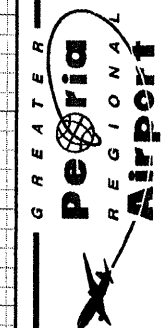

CONSTRUCT NEW PERIMETER ROAD AND
PERIMETER FENCE - PROJECT 1

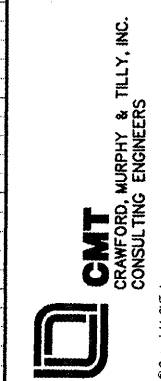


IL PROJECT: PIA-3343
AP PROJ: 3-17-0080-XX

FILE: ...Draw\Sheets\XX_xsec.dgn
DESIGN BY: TWM, RBL
DRAWN BY: RBL
CHECKED BY: RBL
APPROVED BY: CET
DATE: APRIL 24, 2008
JOB No: 0706104

PERIMETER ROAD
CROSS SECTIONS
SHEET 78 OF 80



SHEET 136 OF 140 SHEETS

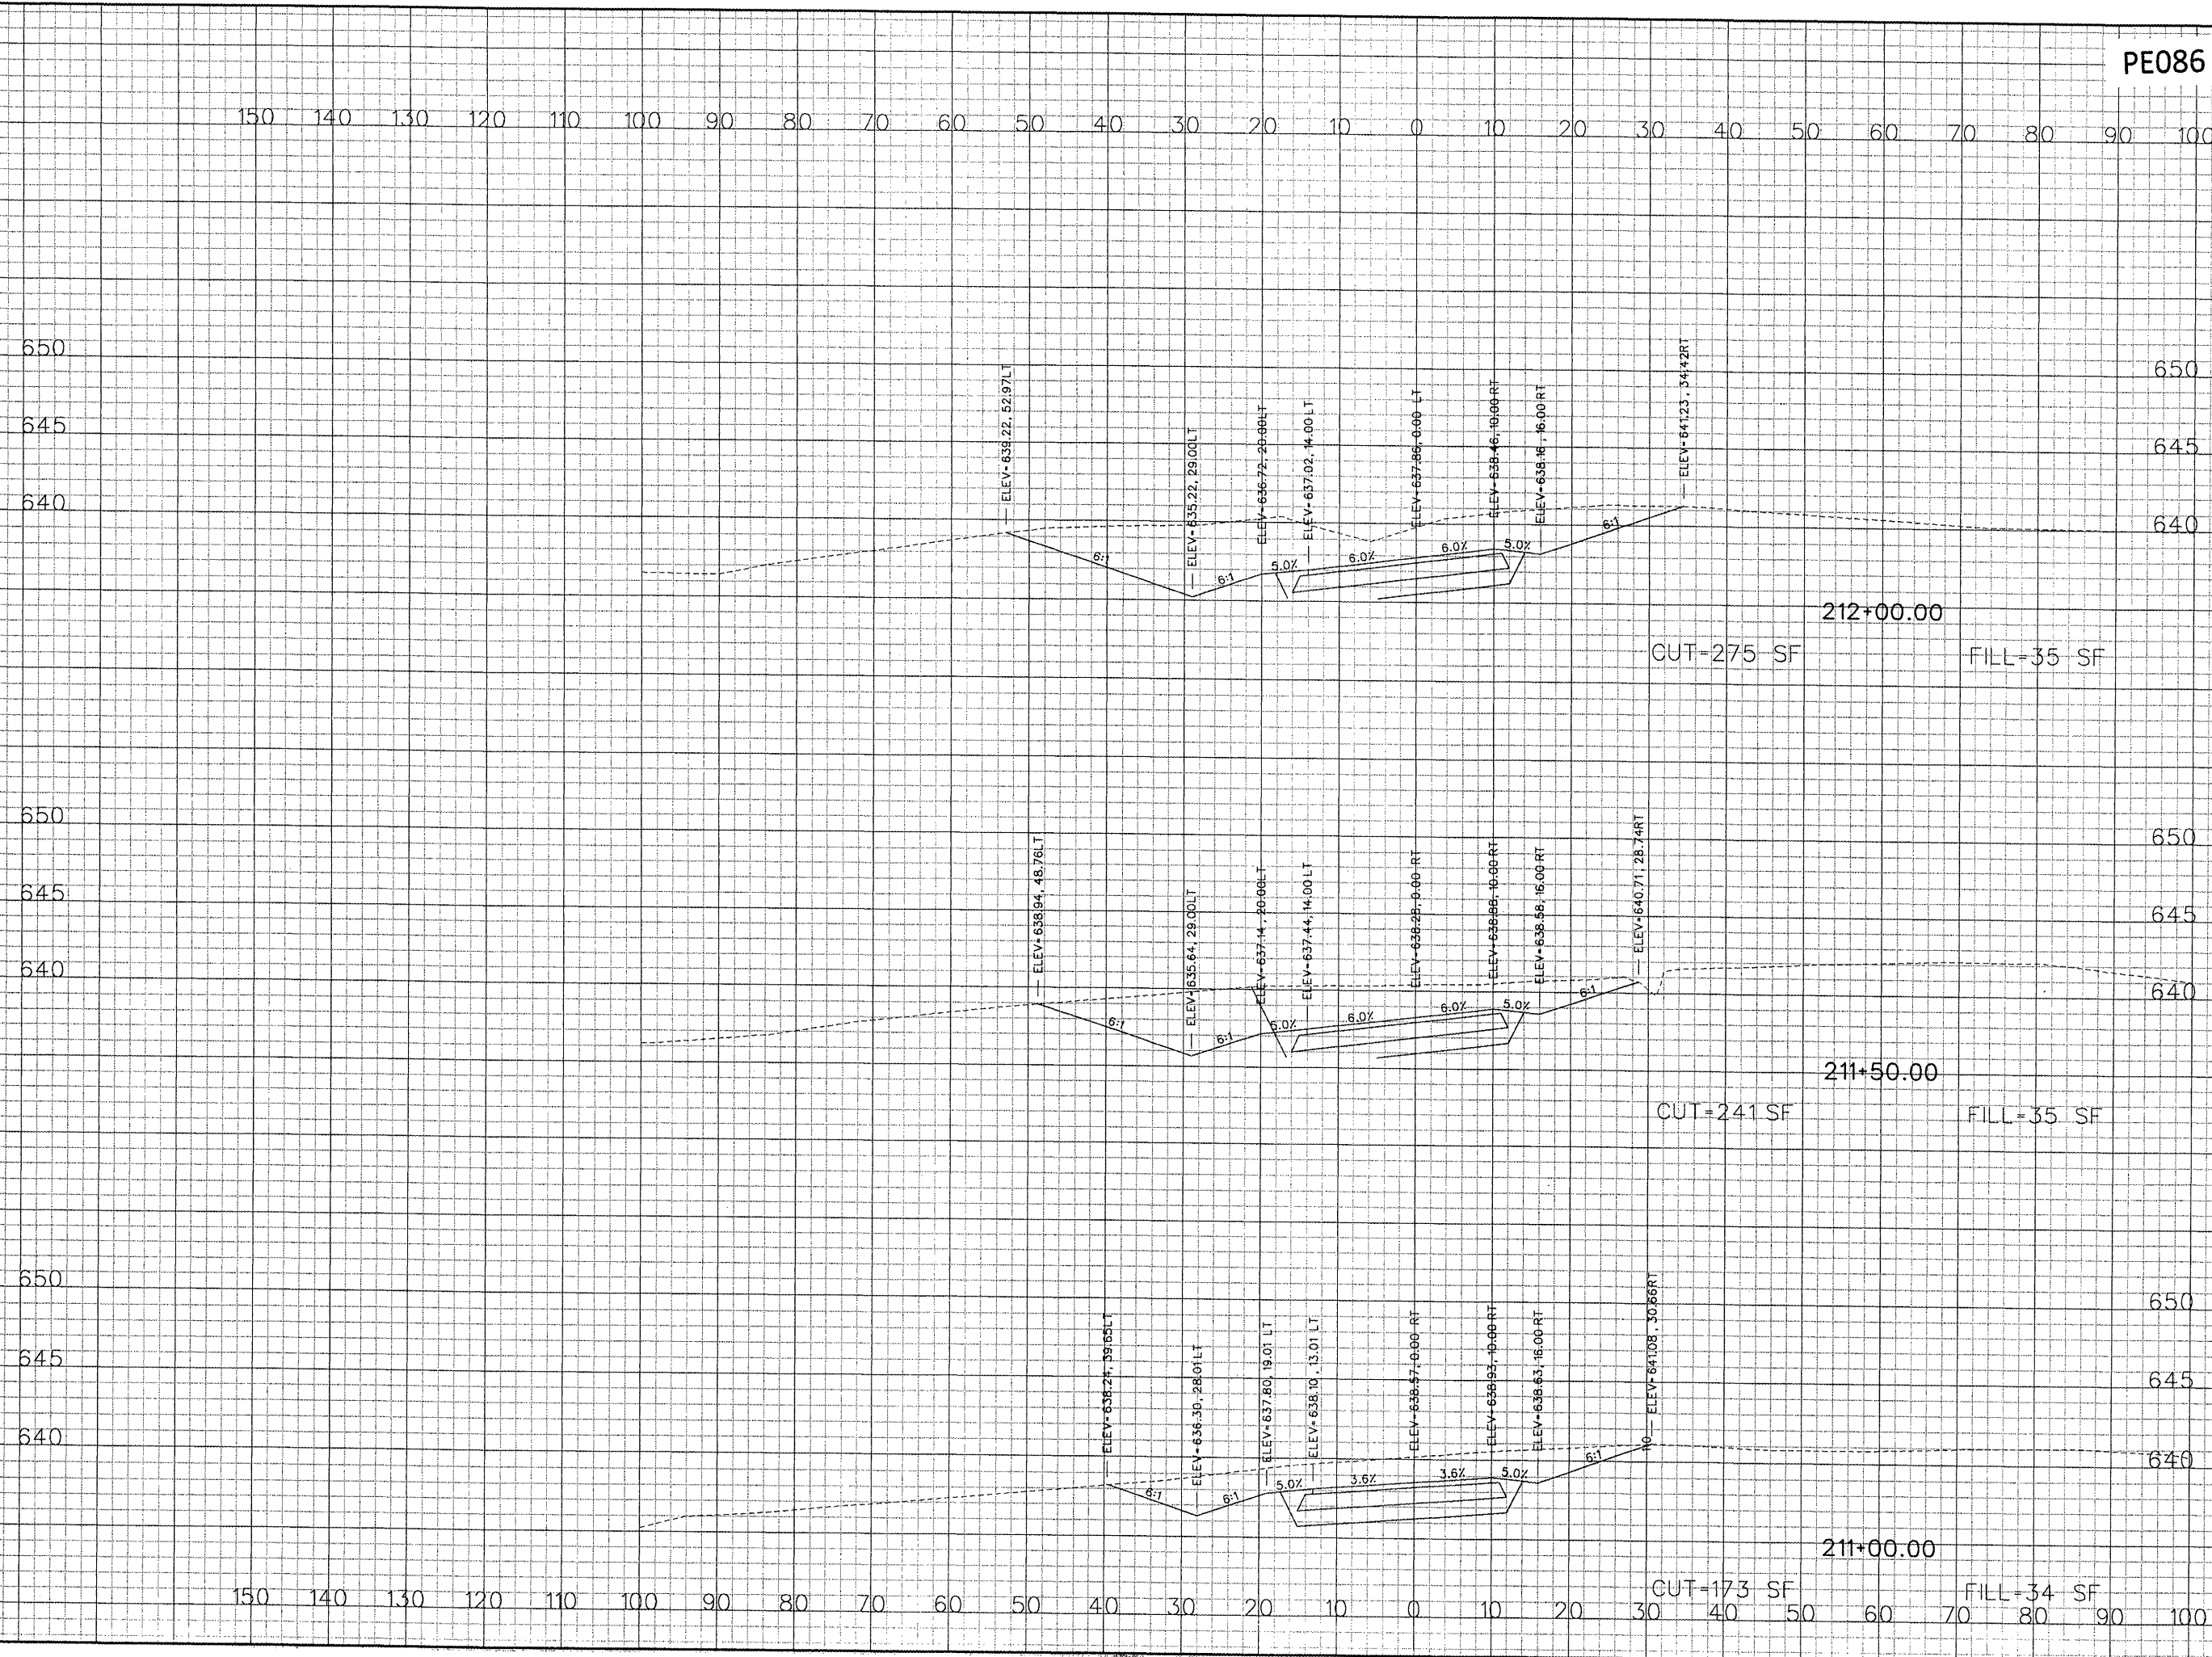

4/23/2008
 K:\Peoria\070610400\Draw\Sheets\XX_xsec.dgn

PE086


REVISIONS		
NUMBER	BY	DATE

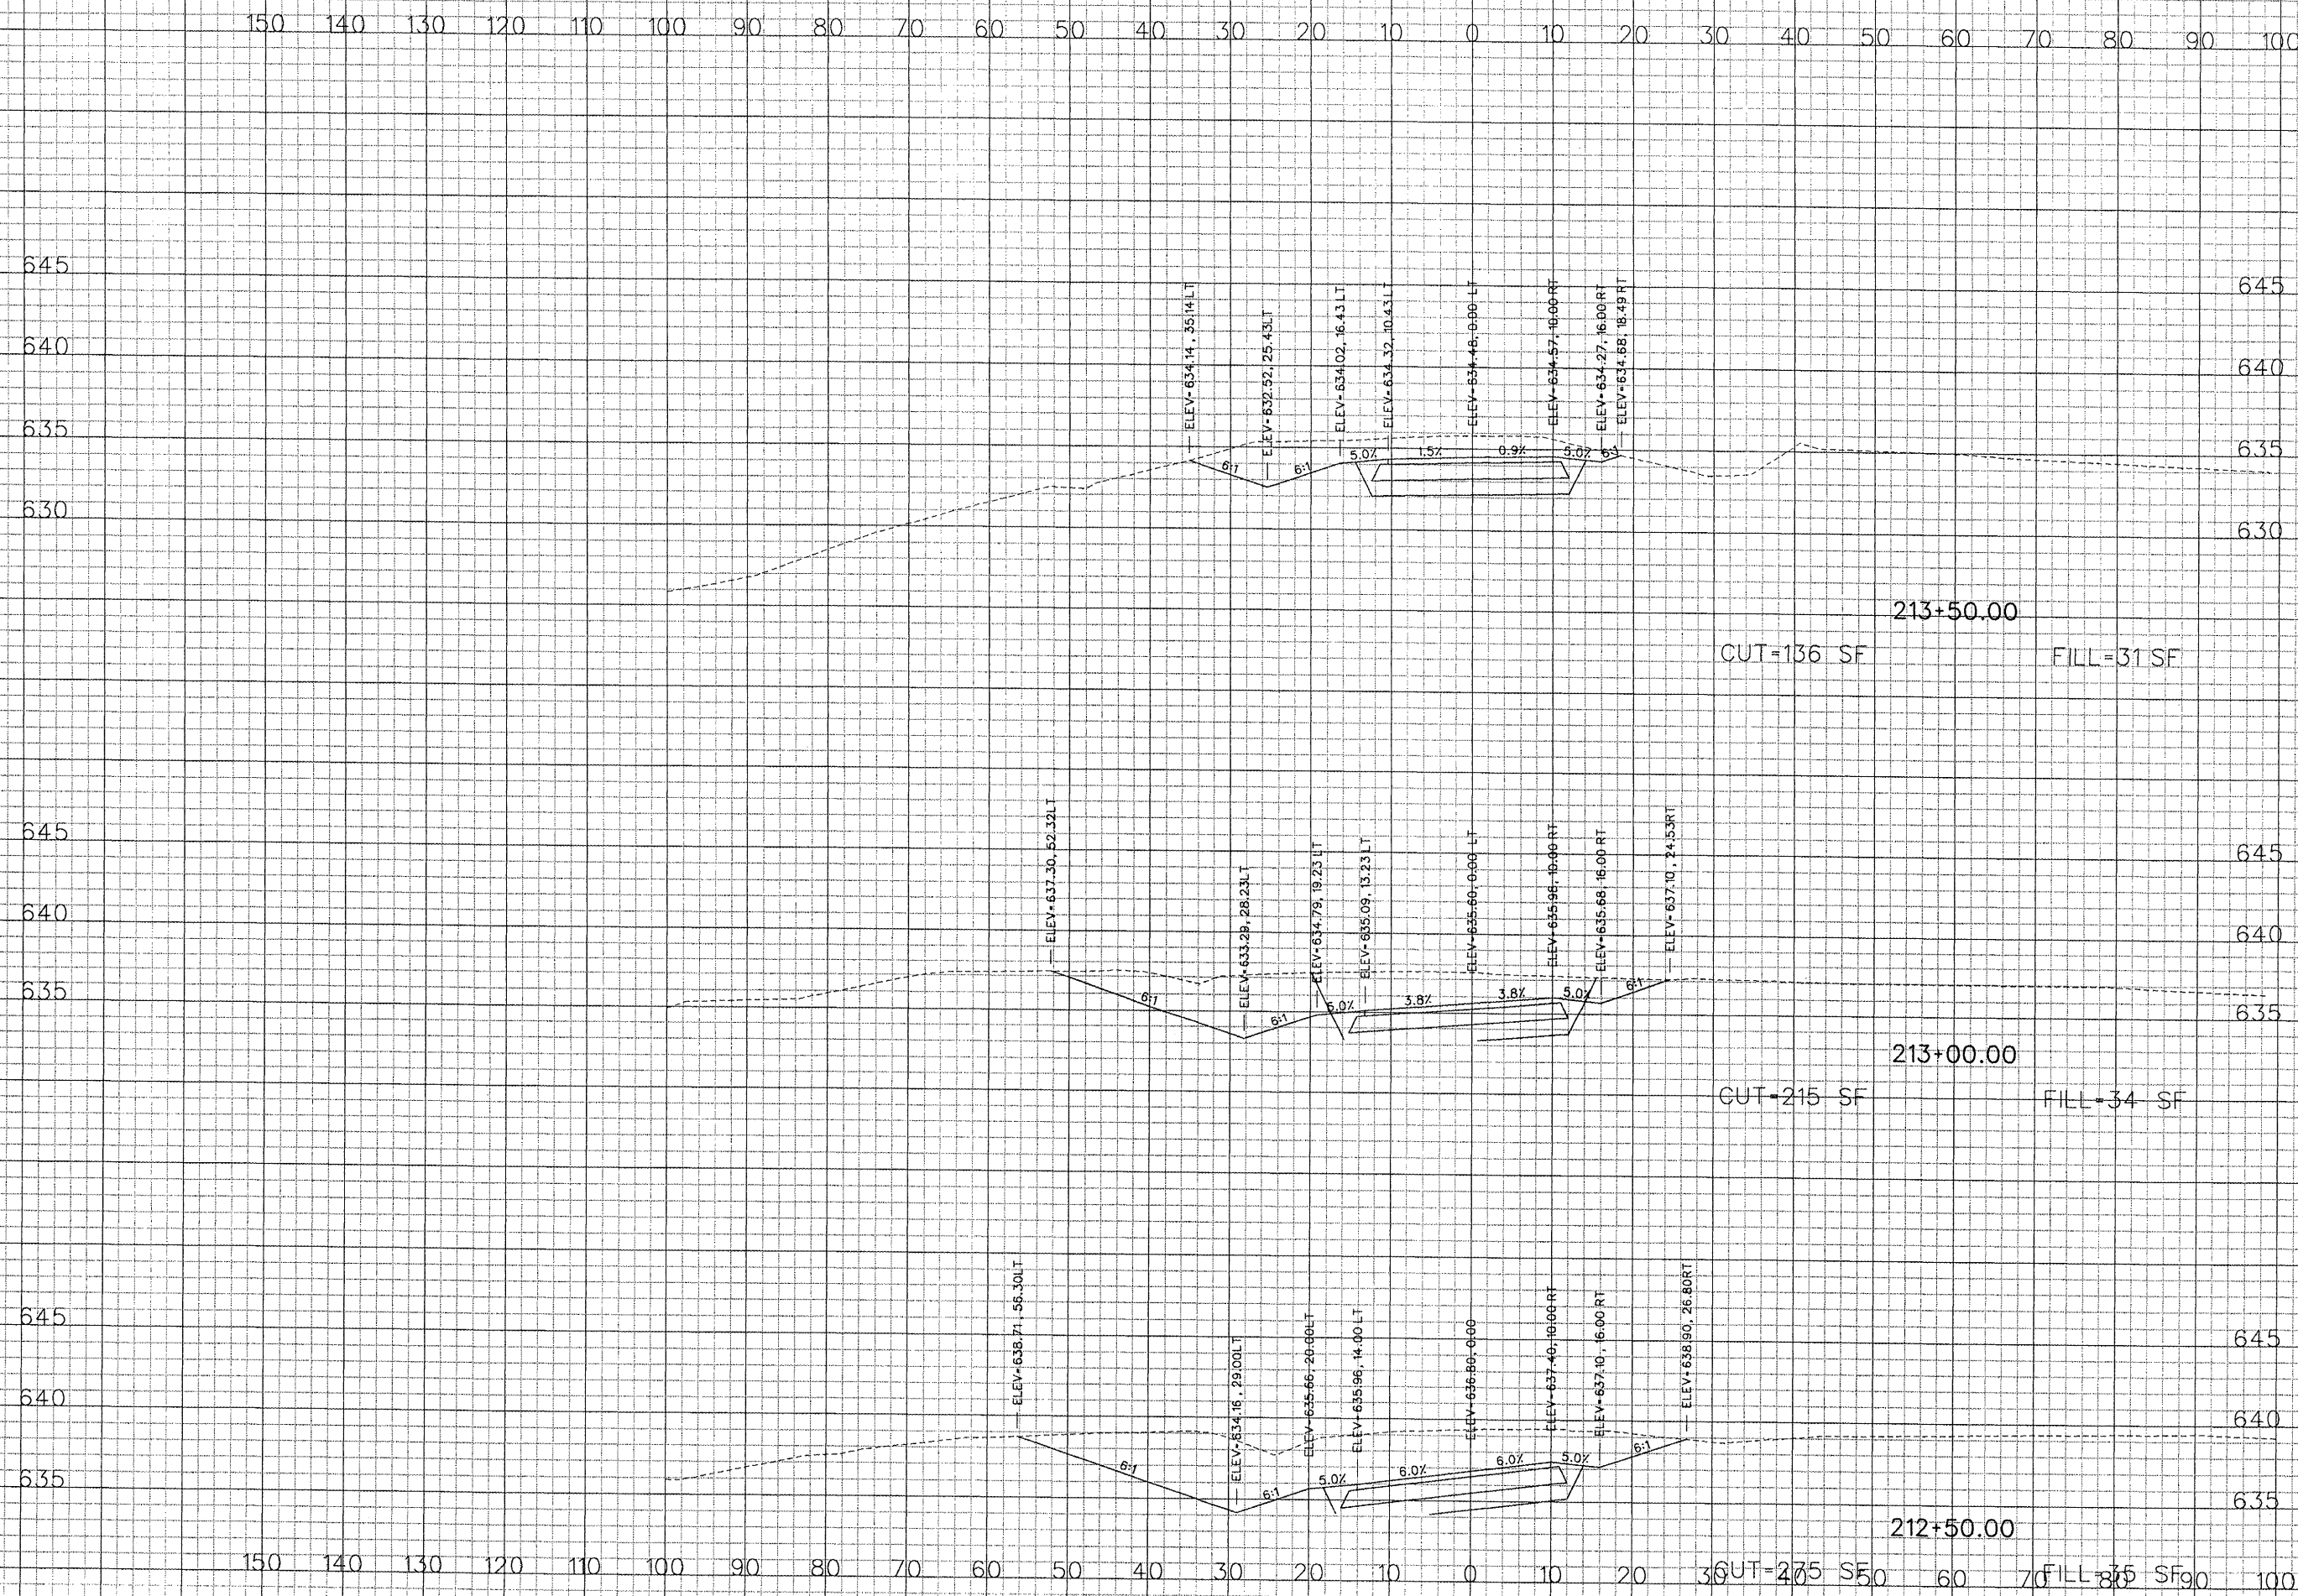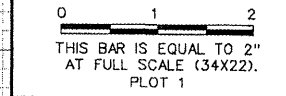


213+50.00
 CUT=136 SF FILL=31 SF

213+00.00
 CUT=215 SF FILL=34 SF

212+50.00
 CUT=275 SF FILL=35 SF


GREATER Peoria REGIONAL Airport

CONSTRUCT NEW PERIMETER ROAD AND PERIMETER FENCE - PROJECT 1


CMT
 CRAWFORD, MURPHY & TILLY, INC.
 CONSULTING ENGINEERS
© Copyright CMT, Inc.

IL PROJECT: PIA-3343 AIP PROJ: 3-17-0080-XX
FILE: ...Draw\Sheets\XX_xsec.dgn
DESIGN BY: TWM, RBL
DRAWN BY: RBL
CHECKED BY: RBL
APPROVED BY: CET
DATE: APRIL 24, 2008
JOB No: 0706104
PERIMETER ROAD CROSS SECTIONS SHEET 79 OF 80
SHEET 137 OF 140 SHEETS

PE086

REVISIONS		
NUMBER	BY	DATE

0 1 2
 THIS BAR IS EQUAL TO 2"
 AT FULL SCALE (34X22).
 PLOT 1




CONSTRUCT NEW PERIMETER ROAD AND
 PERIMETER FENCE - PROJECT 1



IL PROJECT: PIA-3343
 AIP PROJ: 3-17-0080-XX
 FILE: ... \Draw\Sheets\XX_xsec.dgn
 DESIGN BY: TWM, RBL
 DRAWN BY: RBL
 CHECKED BY: RBL
 APPROVED BY: CET
 DATE: APRIL 24, 2008
 JOB No: 0706104

PERIMETER ROAD
 CROSS SECTIONS
 SHEET 80 OF 80
 SHEET 138 OF 140 SHEETS

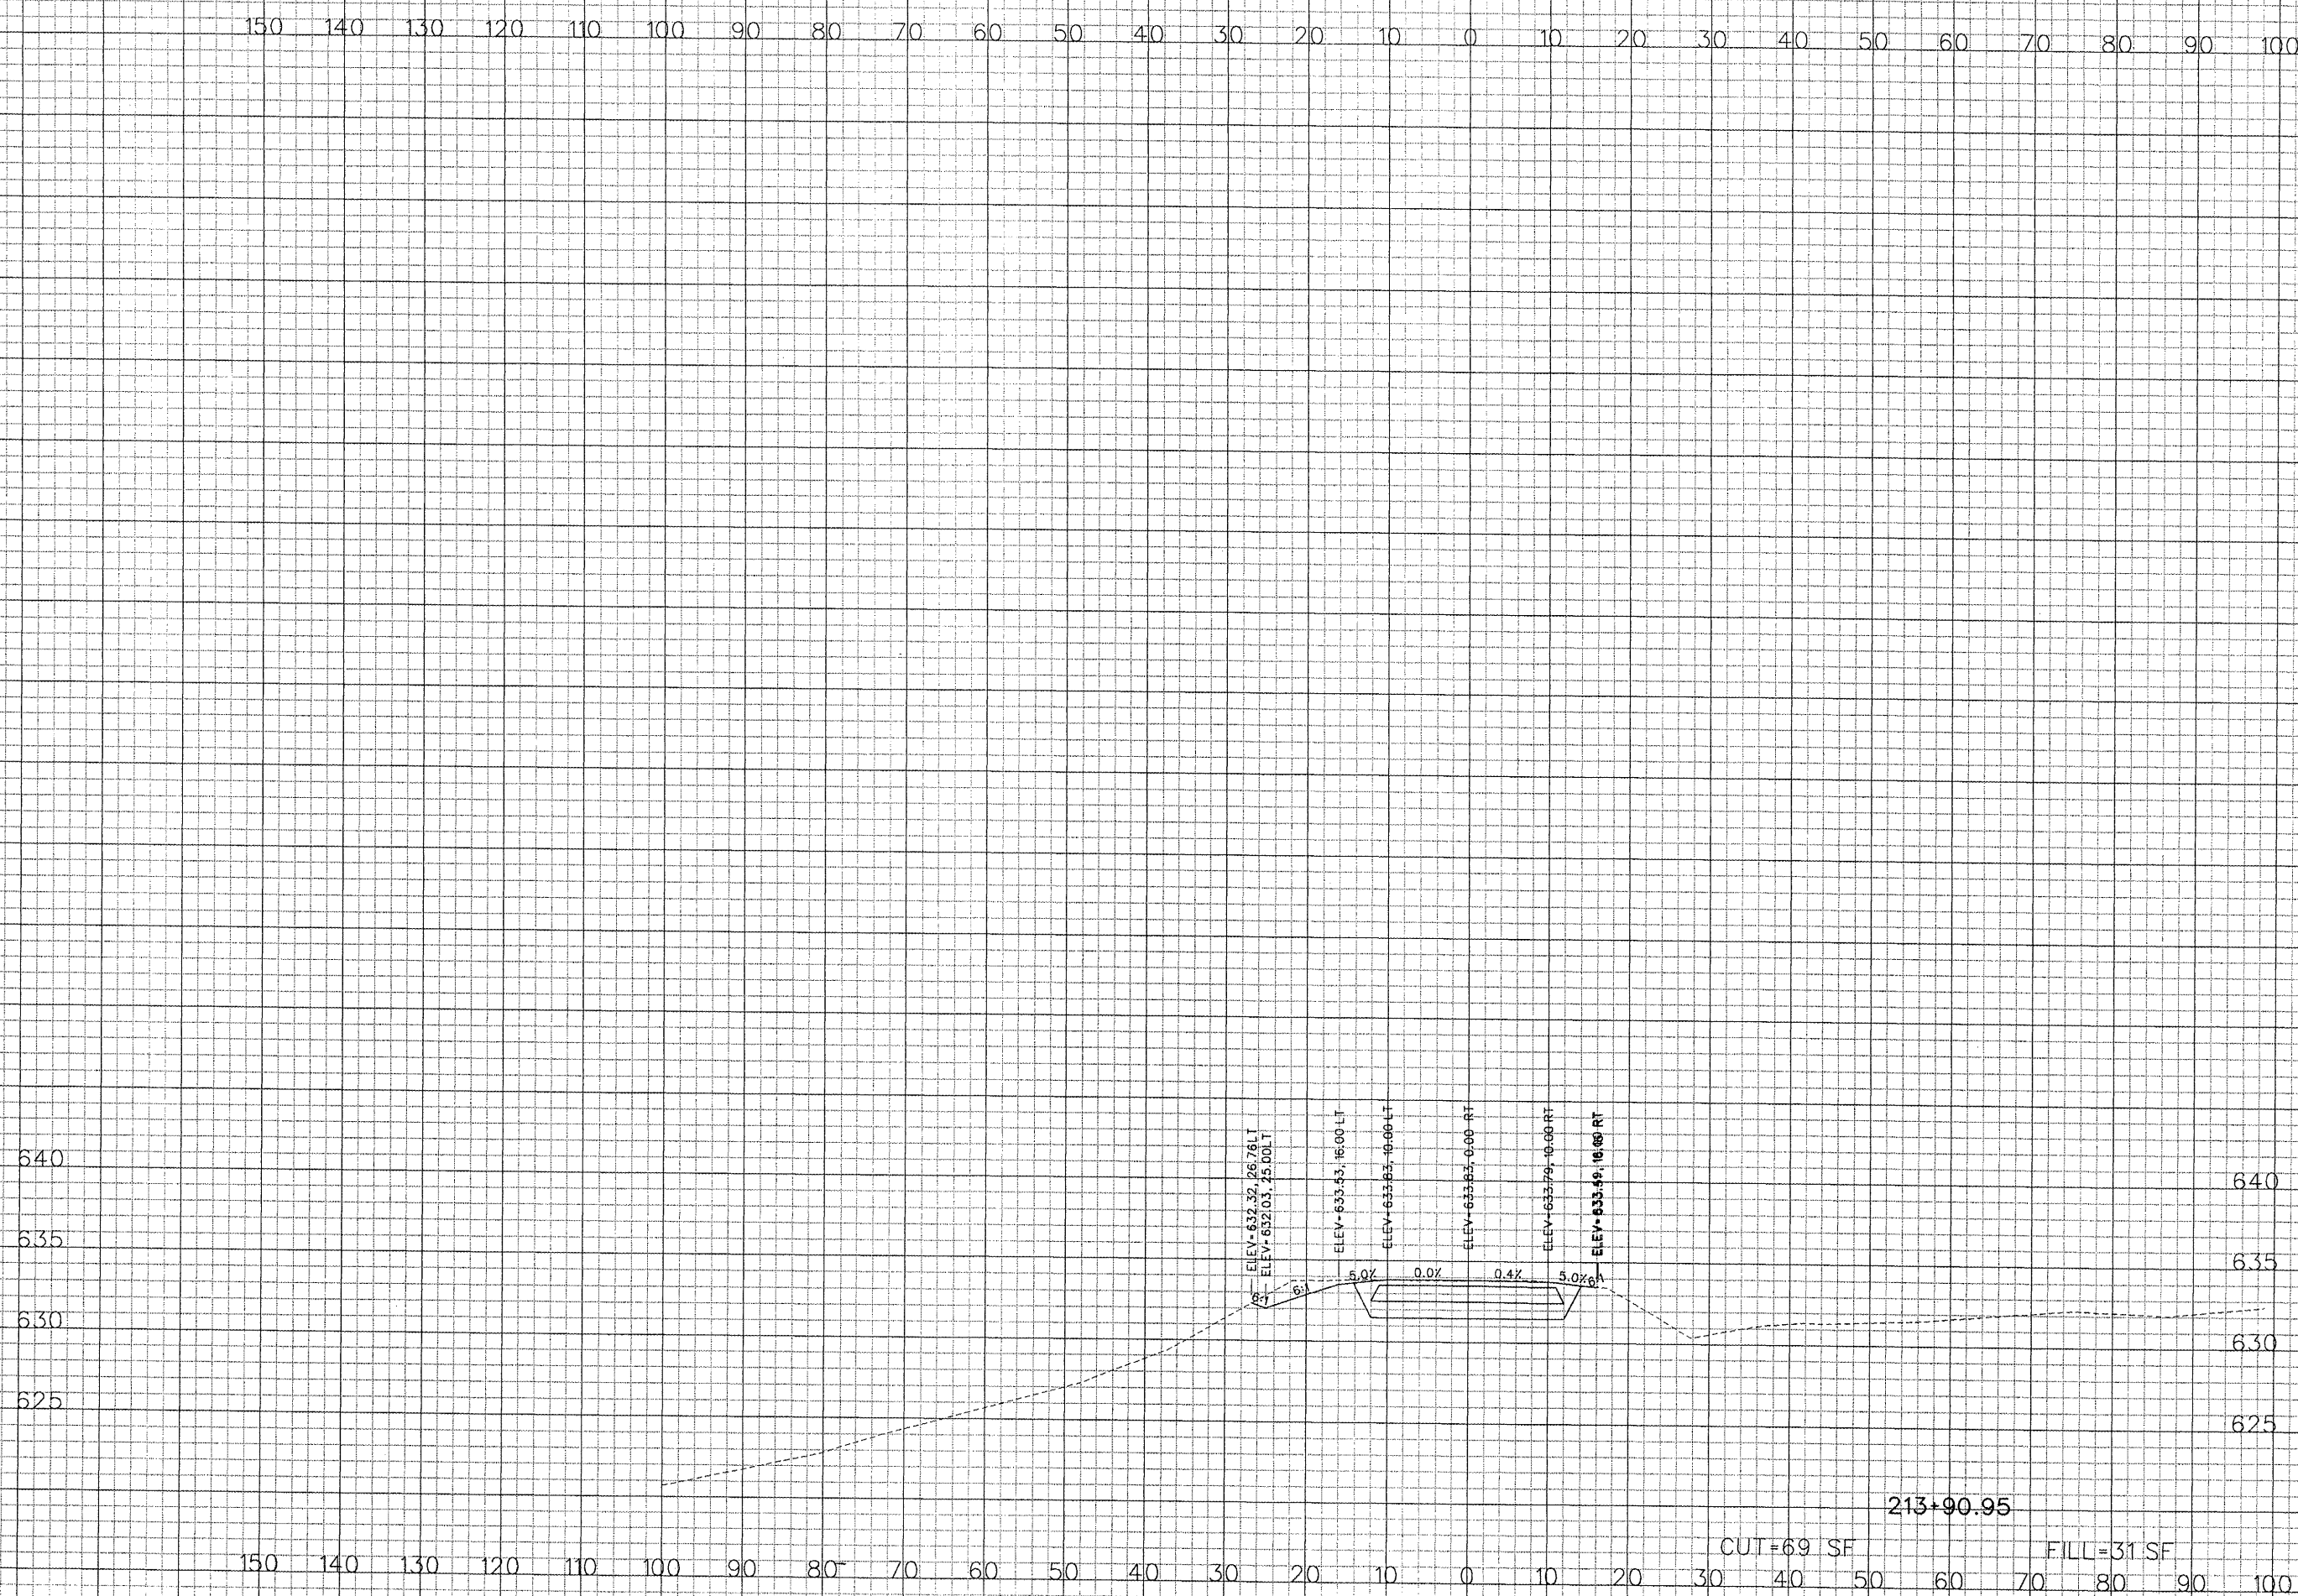

4/23/2008
 K:\Peoria\070610400\Draw\Sheets\XX_xsec.dgn

4/23/2008
K:\Peoria\070610400\Draw\Sheets\XX_entx.dgn

PE086

REVISIONS

NUMBER	BY	DATE

0 1 2
THIS BAR IS EQUAL TO 2"
AT FULL SCALE (34X22).
PLOT 1



CONSTRUCT NEW PERIMETER ROAD AND
PERIMETER FENCE - PROJECT 1



IL PROJECT: PIA-3343
AIP PROJ: 3-17-0080-XX

FILE: ... \Draw\Sheets\XX_entx.dgn

DESIGN BY: TWM, RBL

DRAWN BY: RBL

CHECKED BY: RBL

APPROVED BY: CET

DATE: APRIL 24, 2008

JOB No: 0706104

FUEL ENTRANCE ROAD
CROSS SECTIONS
SHEET 1 OF 2

SHEET 139 OF 140 SHEETS




4/23/2008
K:\Peoria\070610400\Draw\Sheets\XX_entx.dgn

PE086

REVISIONS

NUMBER	BY	DATE

0 1 2
THIS BAR IS EQUAL TO 2"
AT FULL SCALE (34X22).
PLOT 1

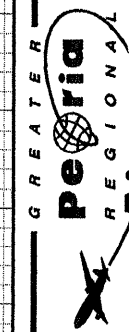

CONSTRUCT NEW PERIMETER ROAD AND
PERIMETER FENCE - PROJECT 1



IL PROJECT: PIA-3343
AIP PROJ: 3-17-0080-XX

FILE:...\Draw\Sheets\XX_entx.dgn

DESIGN BY: TWM, RBL

DRAWN BY: RBL

CHECKED BY: RBL

APPROVED BY: CET

DATE: APRIL 24, 2008

JOB No: 0706104

FUEL ENTRANCE ROAD
CROSS SECTIONS
SHEET 2 OF 2

SHEET 140 OF 140 SHEETS

