

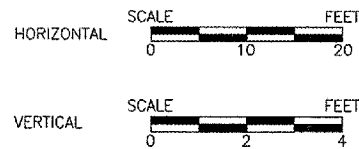
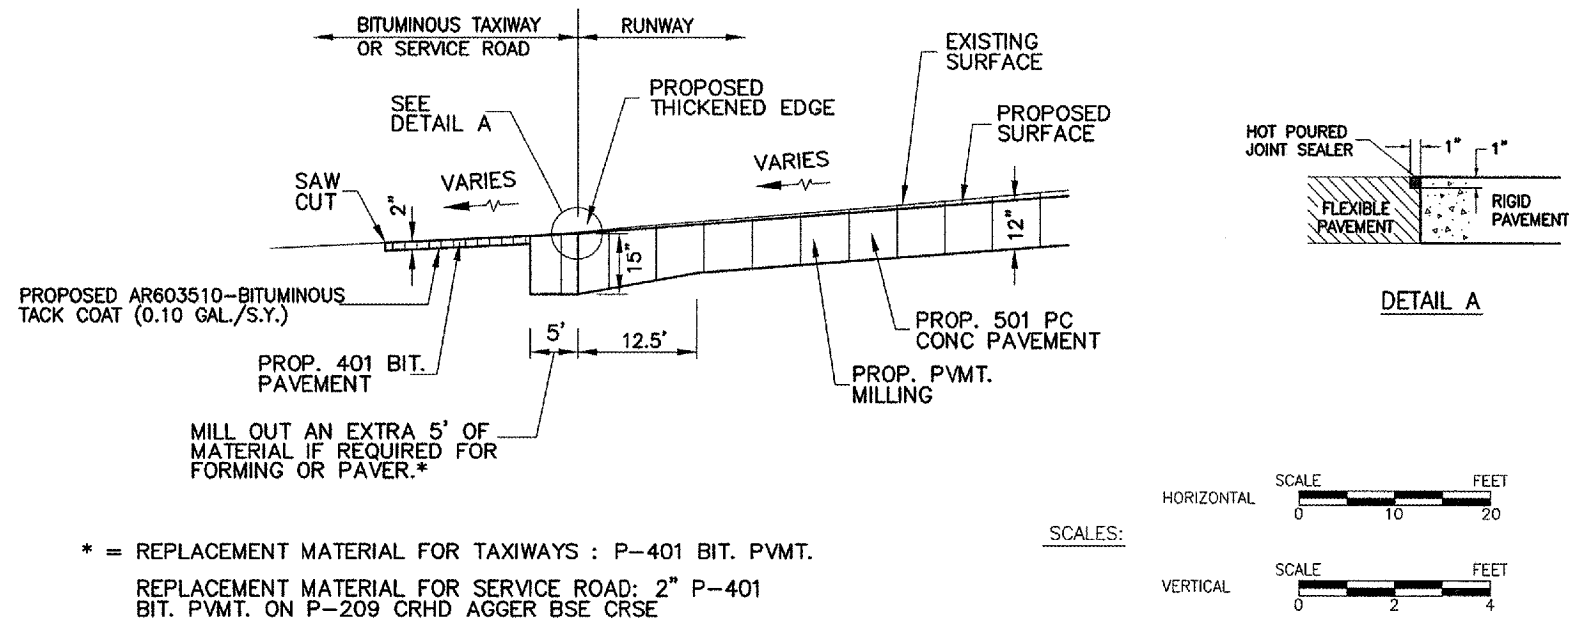


**PROPOSED TYPICAL SECTION**  
**BITUMINOUS PAVEMENT TIE-IN**

STA. 103+95.21 TO 106+10 LT., T-H1; STA. 104+30 TO 104+49 RT., SERVICE RD.,  
 STA. 127+65 TO 130+63 RT., T-E SOUTH; & STA. 136+44 TO 138+17 RT., T-D


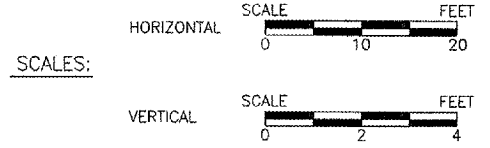


**PROPOSED TYPICAL SECTION**  
**STA. 127+08 TO 131+34 LT., T-E**

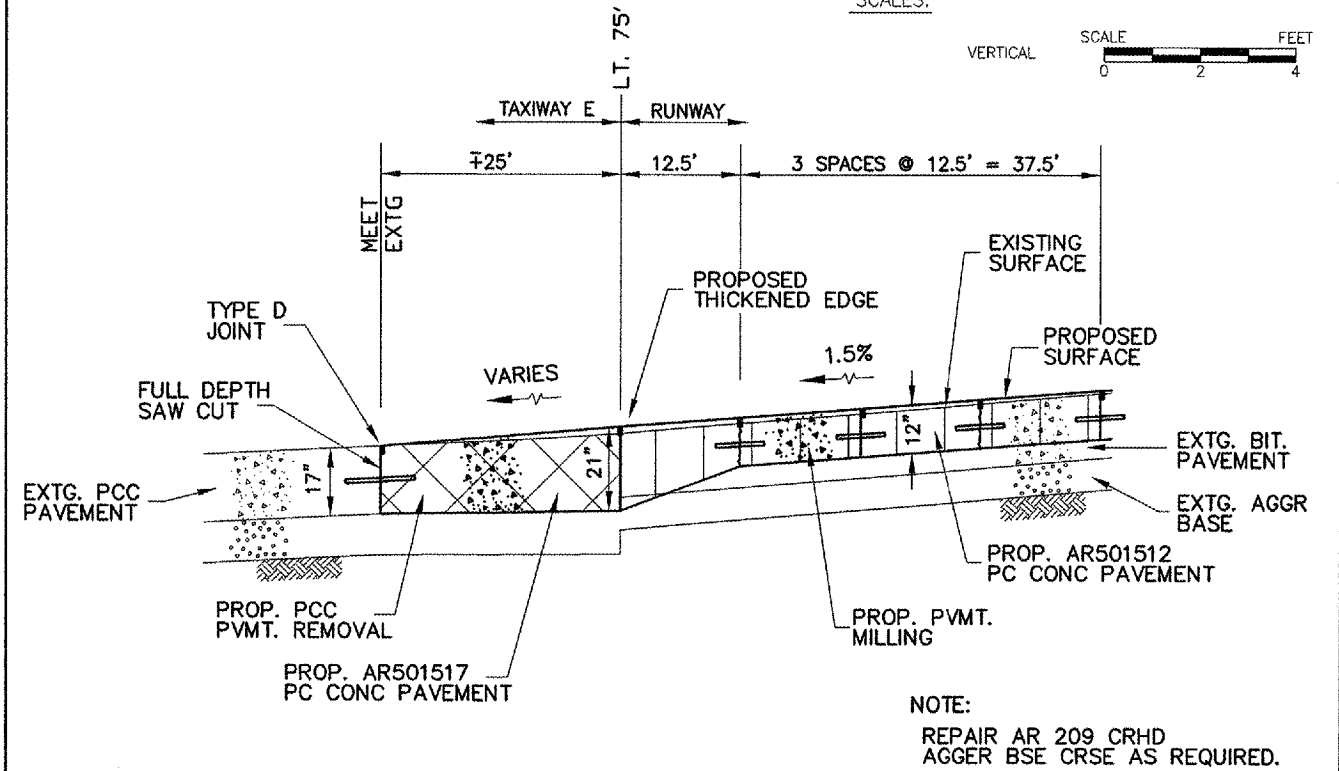

**PROPOSED TYPICAL SECTION**  
**TAXIWAY H DITCH AREA, STA. 99+30 TO STA. 107+00**

AIRCRAFT APPROACH CATEGORY D  
 AIRPLANE DESIGN GROUP IV

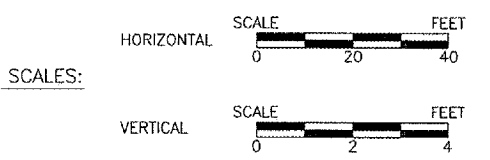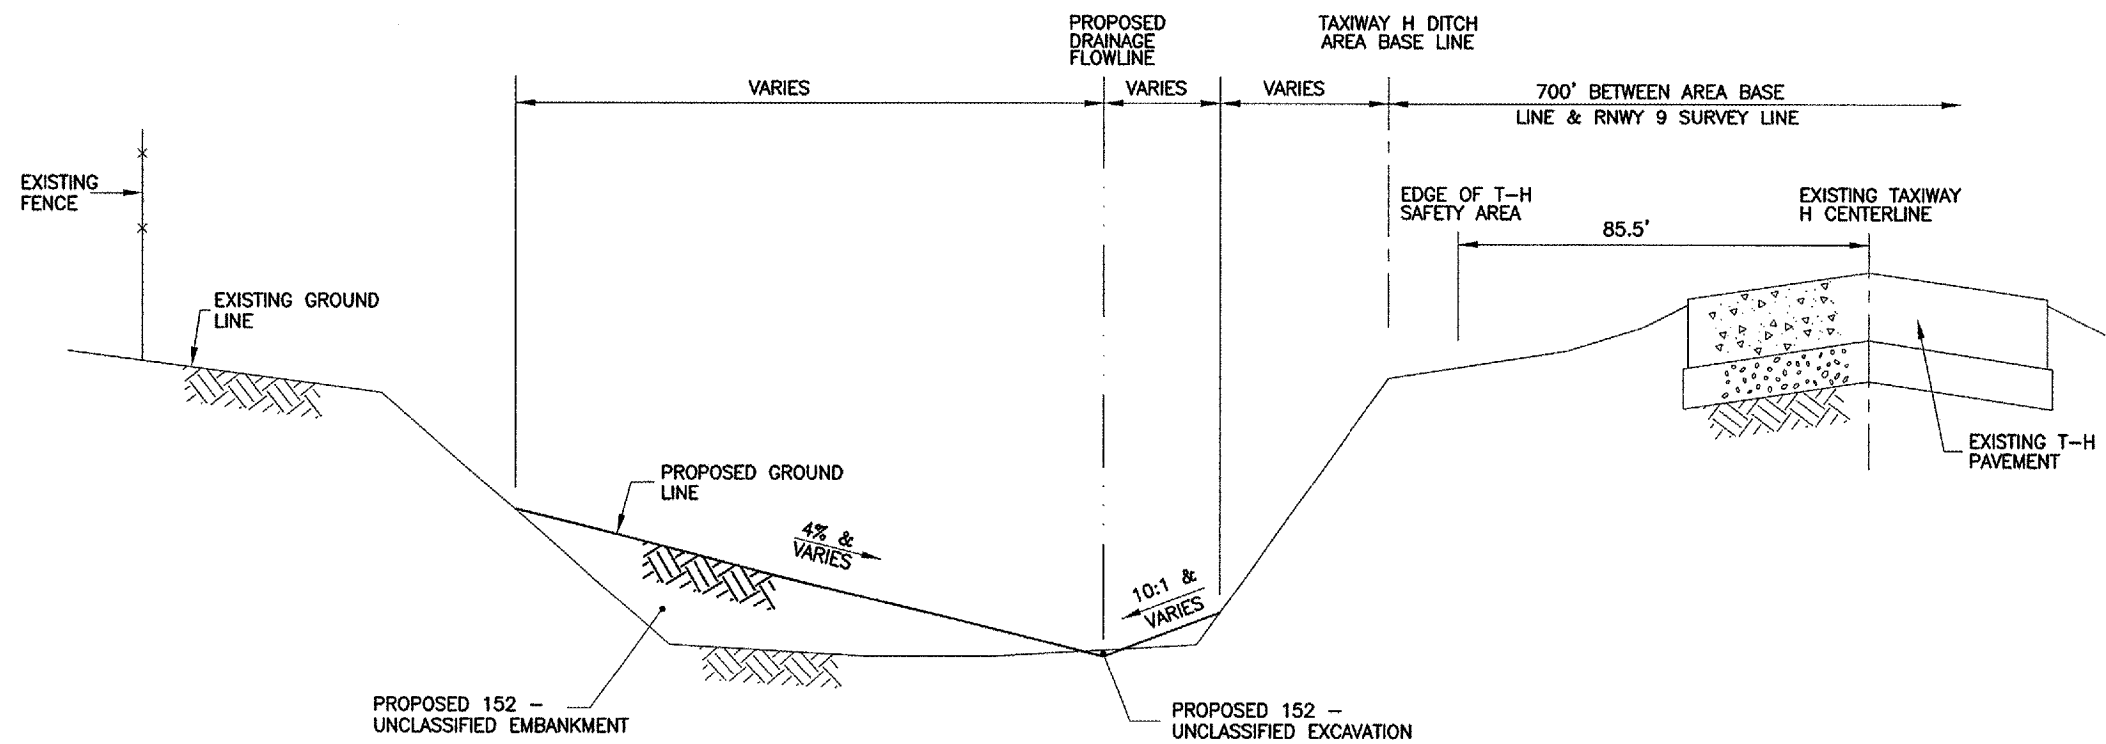

G:\airport\A07T031-R9 W INLAY\typ.dwg, 4/22/2008 11:52:58 AM, jefm