

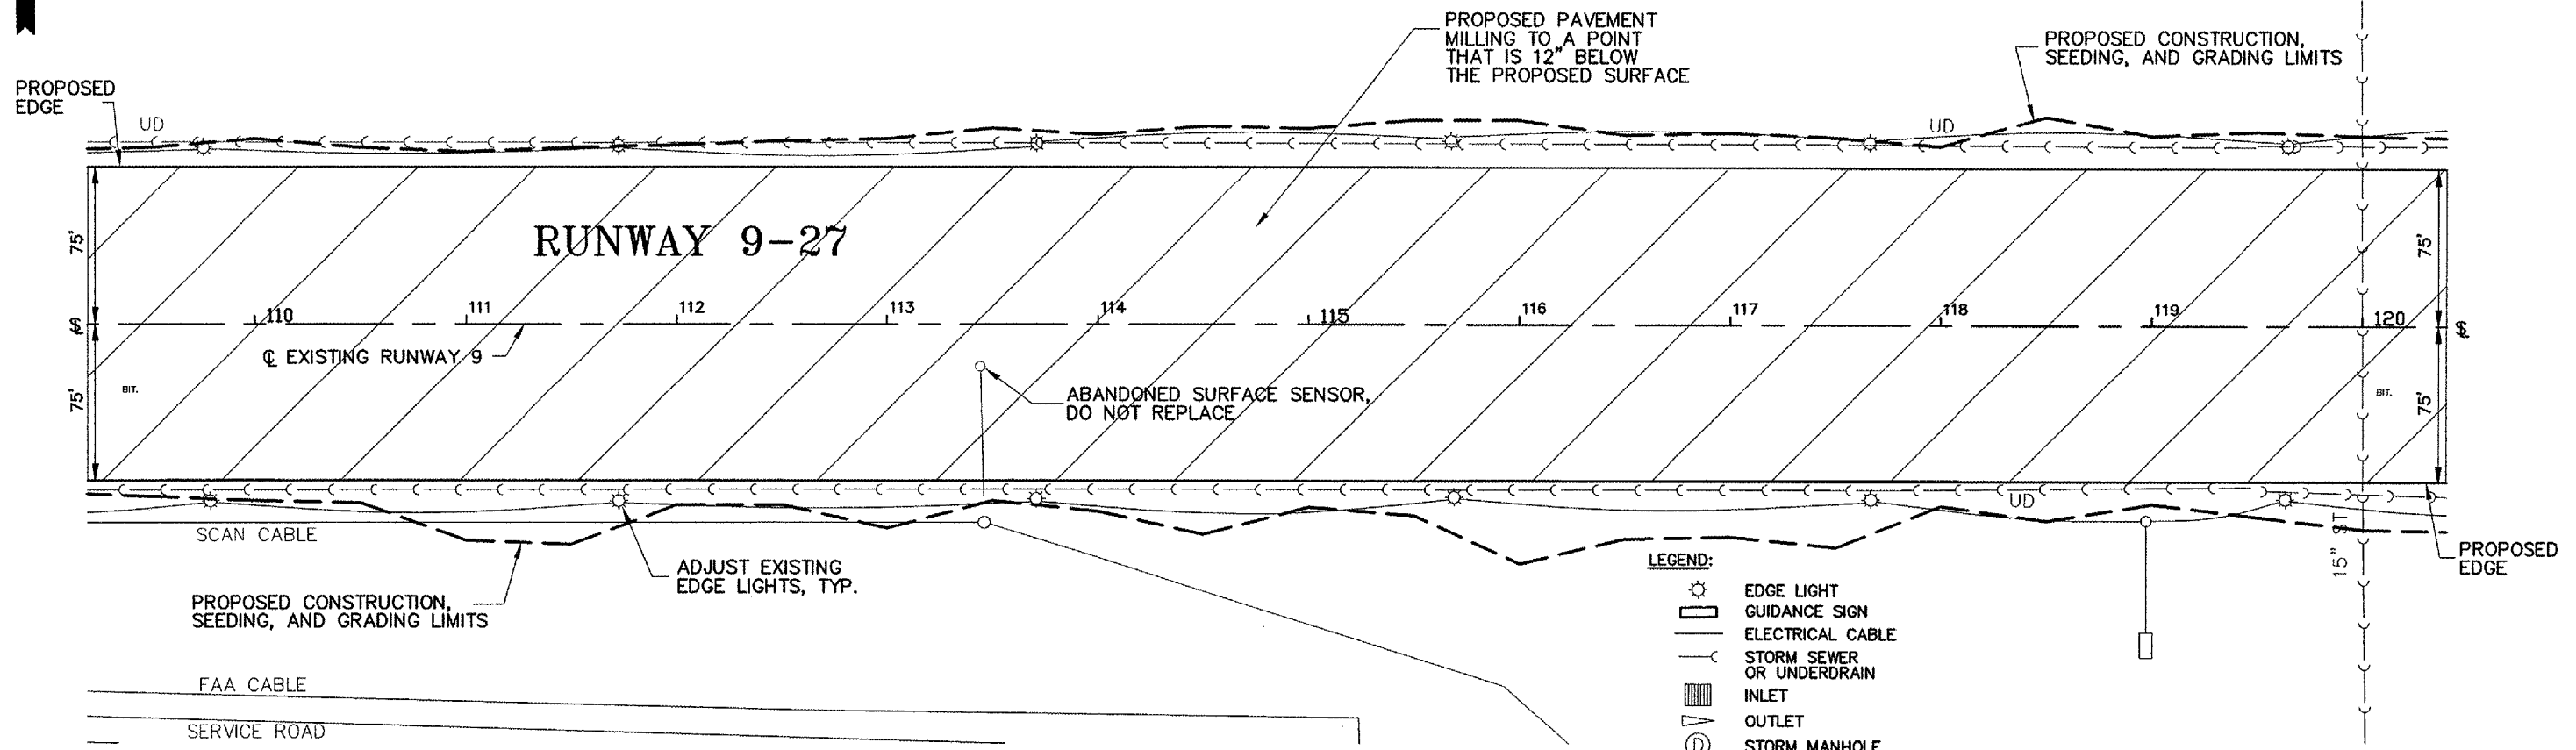


NOTE:  
 STRING LINES SHALL BE REQUIRED FOR ALL PAVEMENT MILLING.  
 SEE SPECIAL PROVISIONS FOR ADDITIONAL INFORMATION.

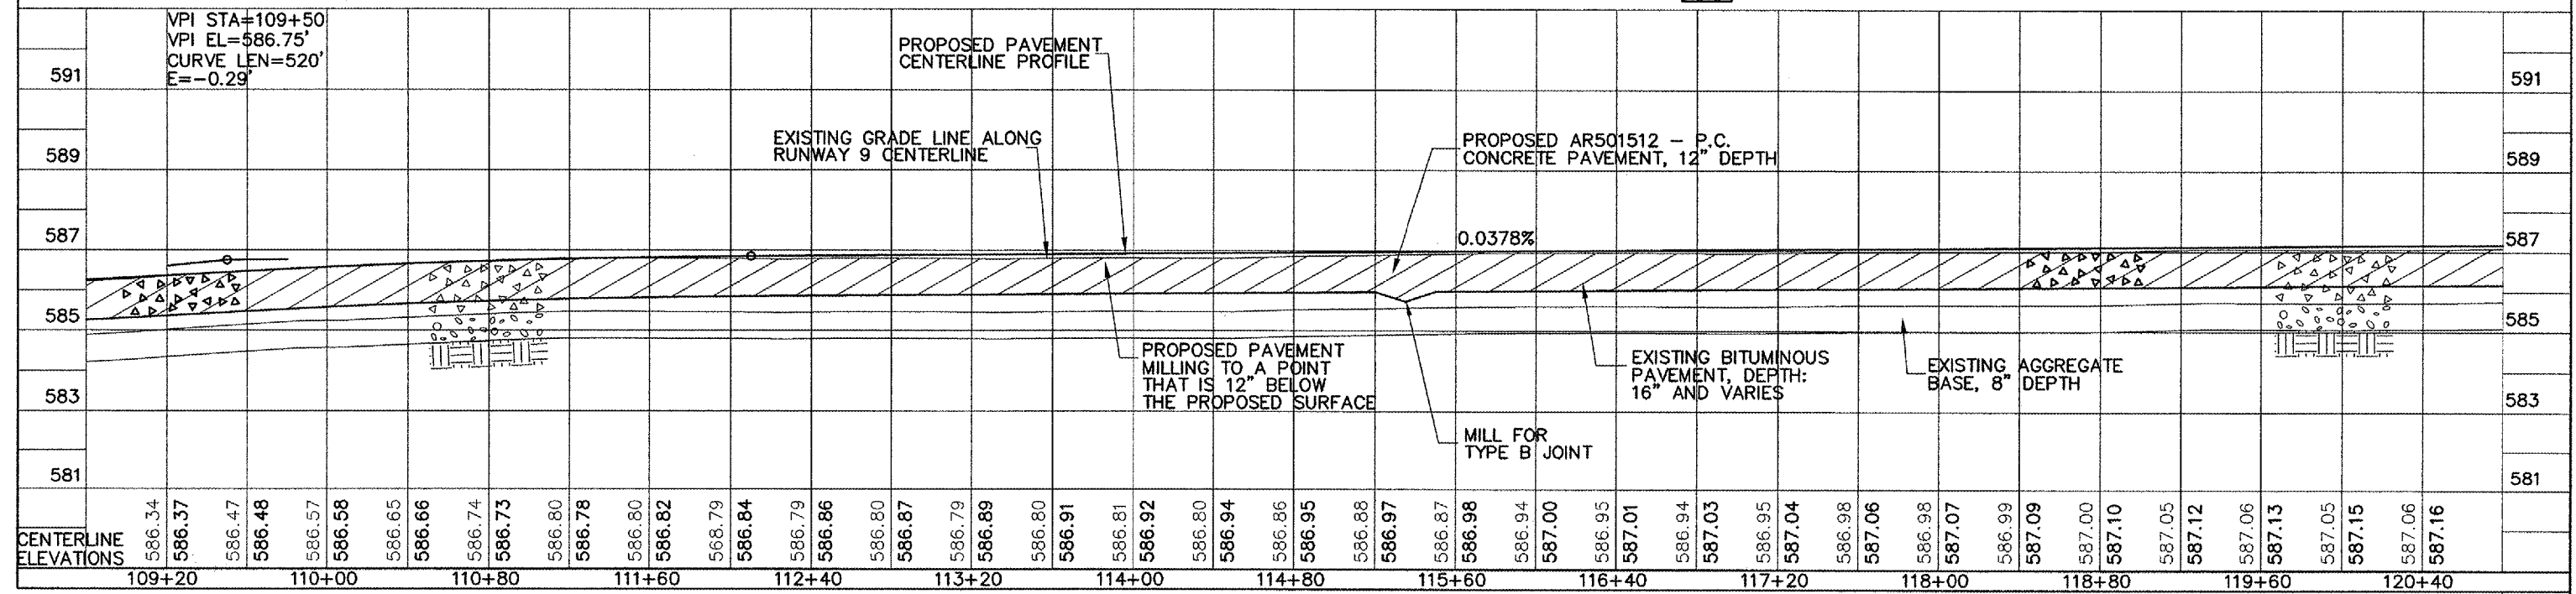

- LEGEND:
- EDGE LIGHT
  - GUIDANCE SIGN
  - ELECTRICAL CABLE
  - STORM SEWER OR UNDERDRAIN
  - INLET
  - OUTLET
  - STORM MANHOLE
  - SANITARY MANHOLE
  - DRAINAGE DITCH
  - CONDUIT OR DUCT BANK
  - PROPOSED PAVEMENT MILLING
  - PROPOSED PAVEMENT REMOVAL

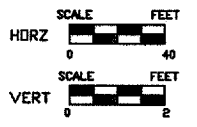

RUNWAY 9-27 PLAN & PROFILE, STA 109+40 TO STA 120+20

G:\airport\A07T031-R9 W INLAY.PP.DWG 4/22/2008 11:53:14 AM jeffm