

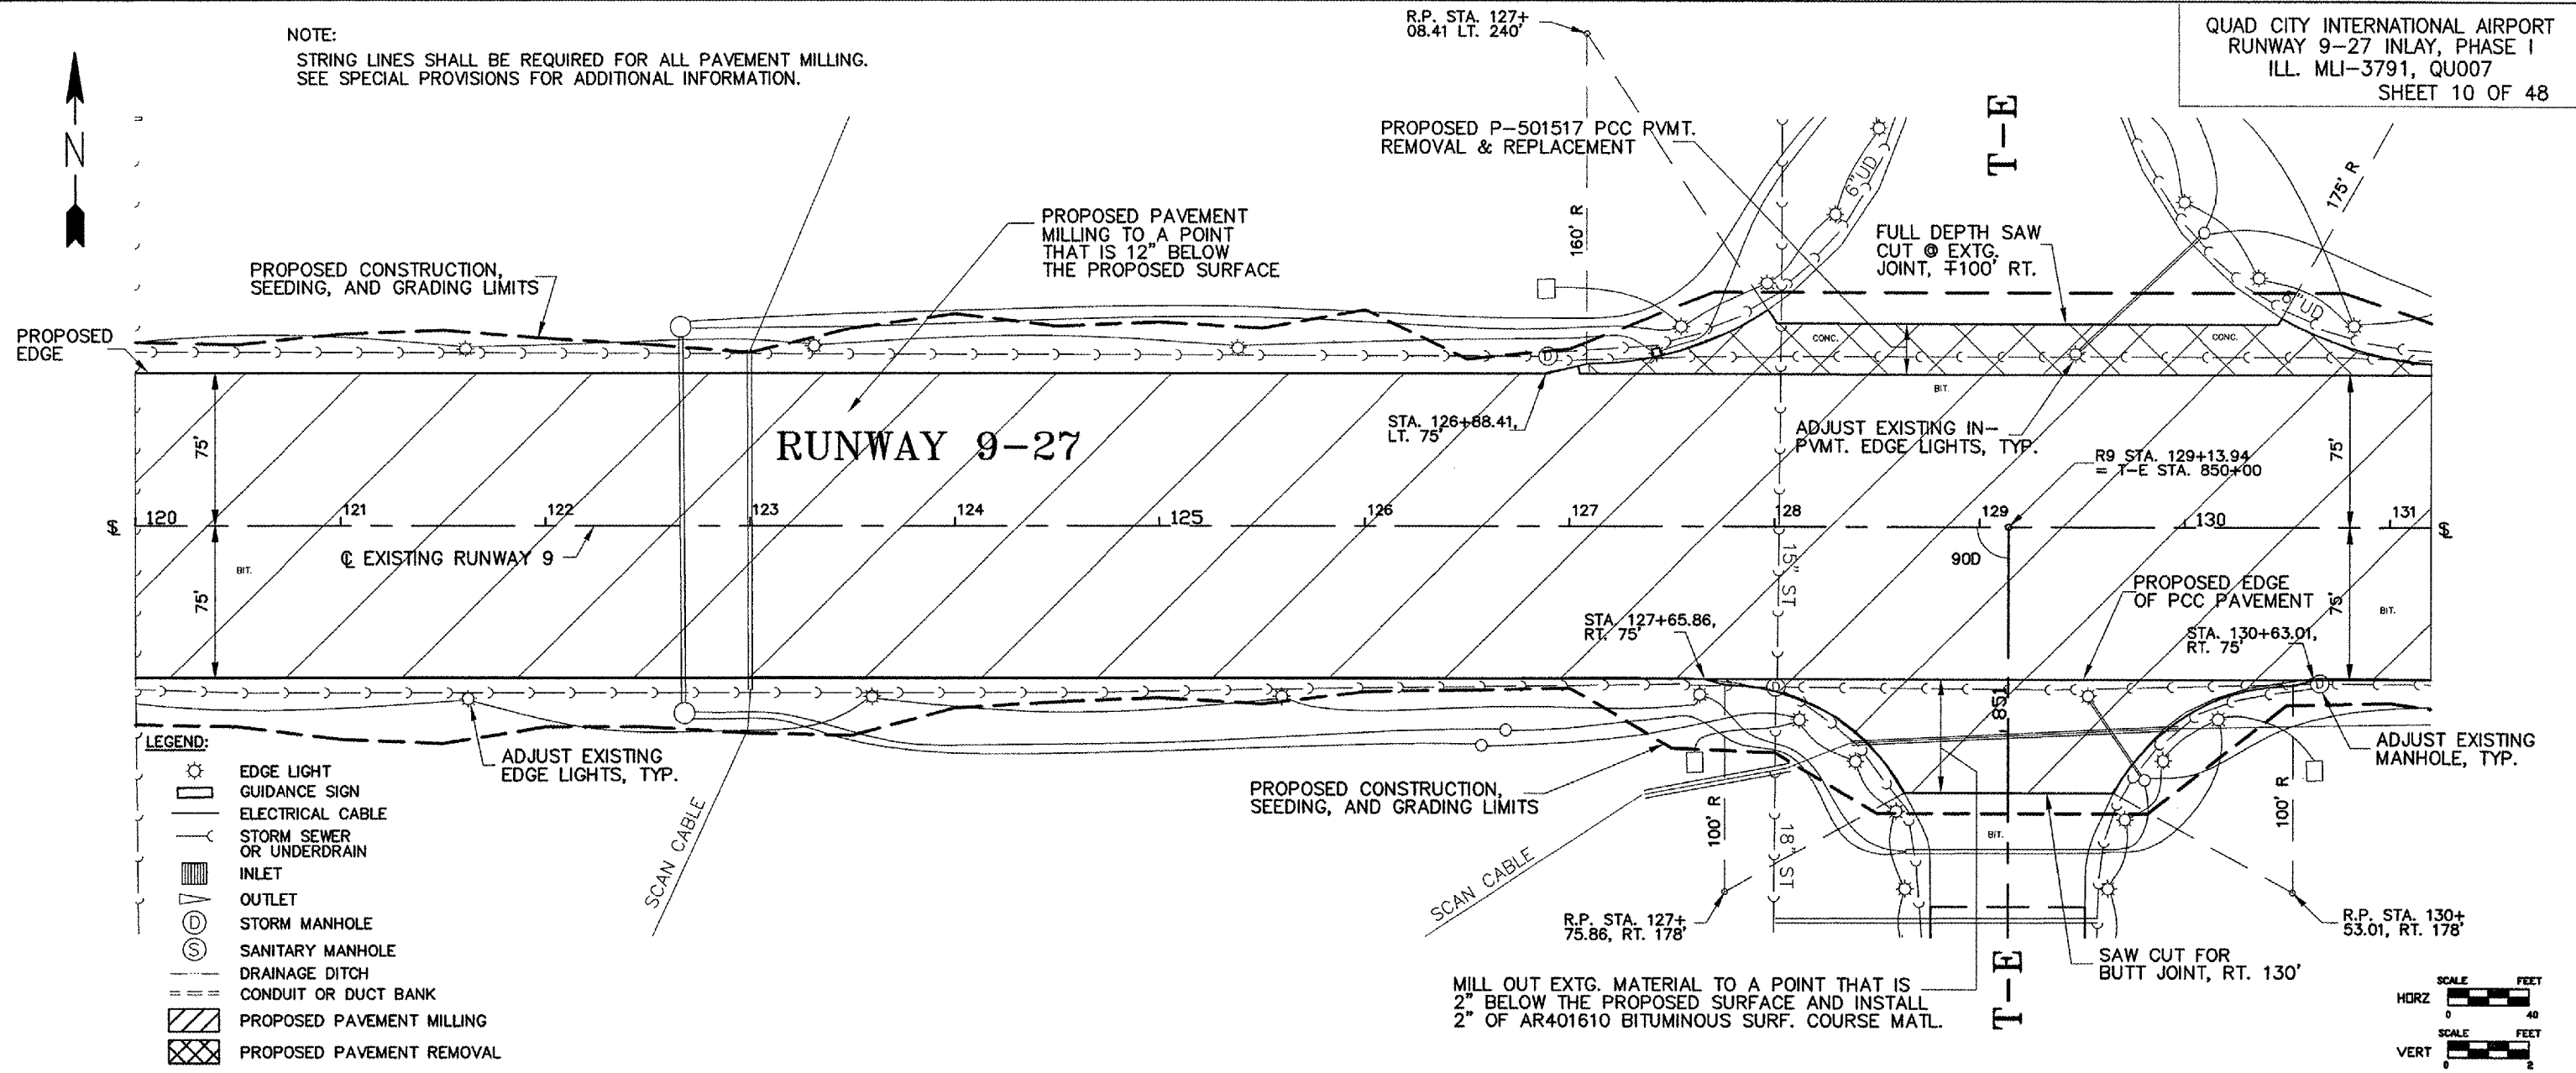


NOTE:
 STRING LINES SHALL BE REQUIRED FOR ALL PAVEMENT MILLING.
 SEE SPECIAL PROVISIONS FOR ADDITIONAL INFORMATION.

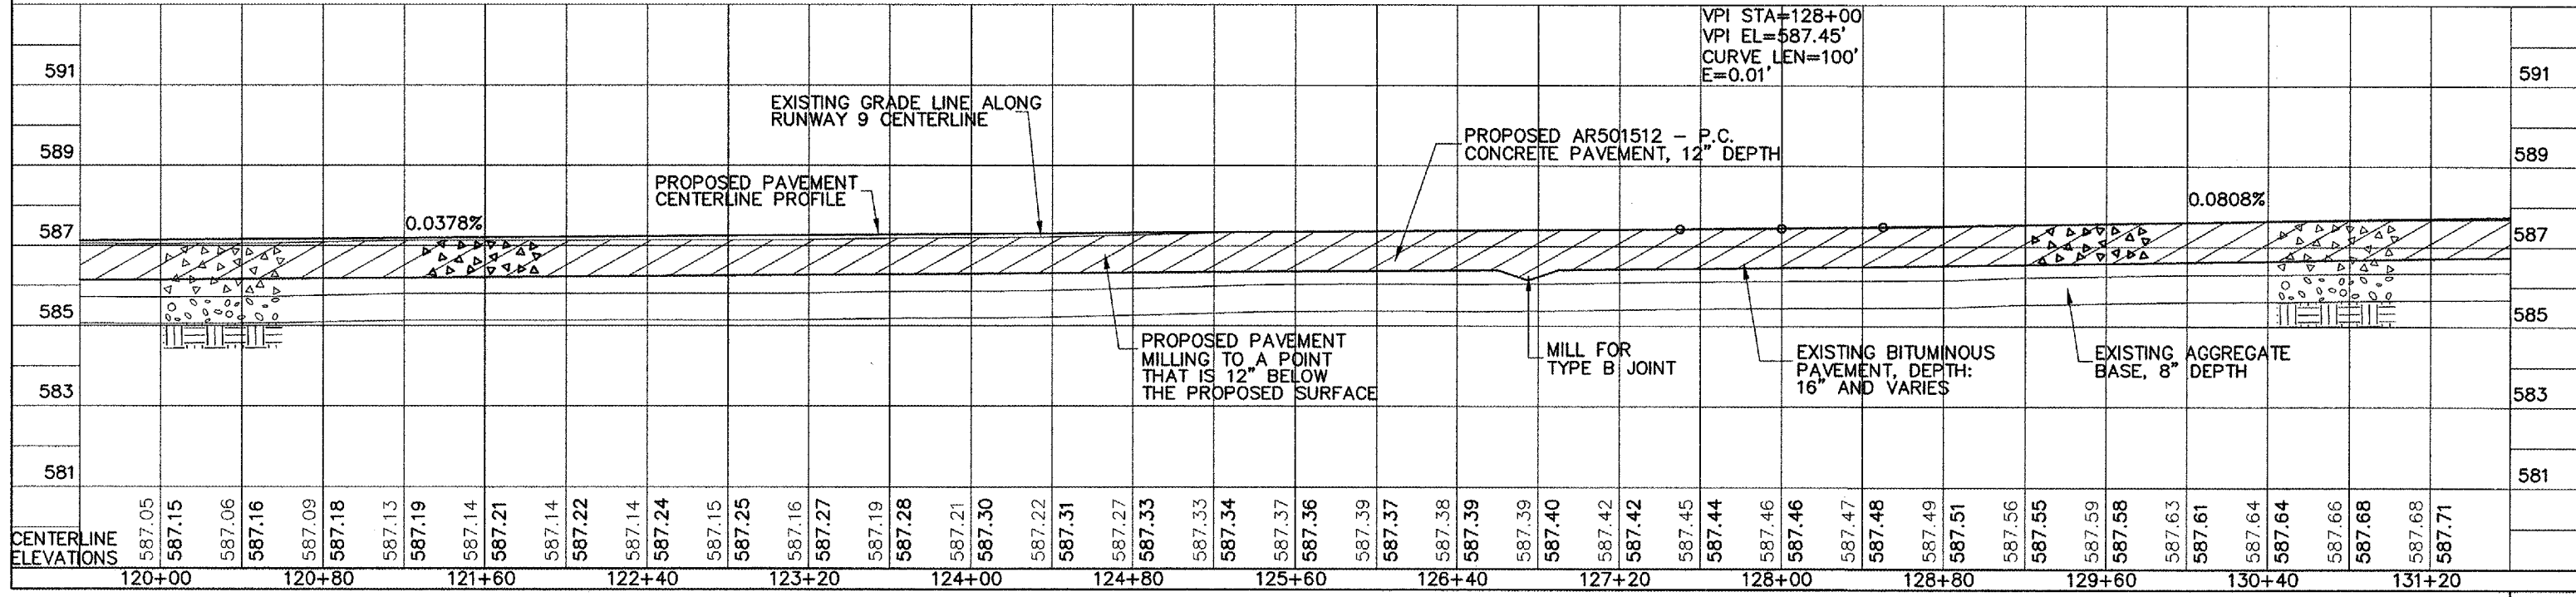

- LEGEND:**
- EDGE LIGHT
 - GUIDANCE SIGN
 - ELECTRICAL CABLE
 - STORM SEWER OR UNDERDRAIN
 - INLET
 - OUTLET
 - STORM MANHOLE
 - SANITARY MANHOLE
 - DRAINAGE DITCH
 - CONDUIT OR DUCT BANK
 - PROPOSED PAVEMENT MILLING
 - PROPOSED PAVEMENT REMOVAL

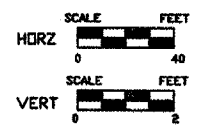

V:\airport\A077031-R9 W INLAY\PP.DWG, 4/22/2008 11:53:24 AM, jeffm