

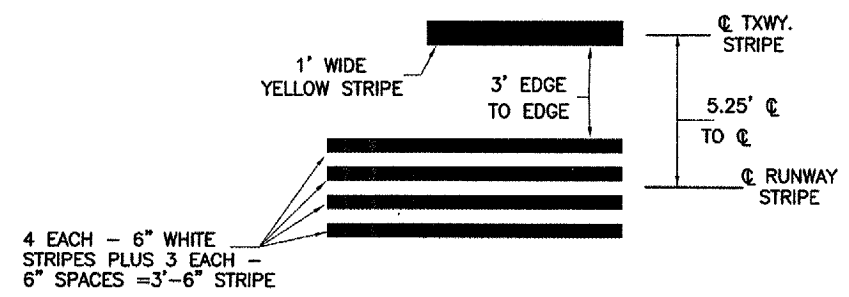
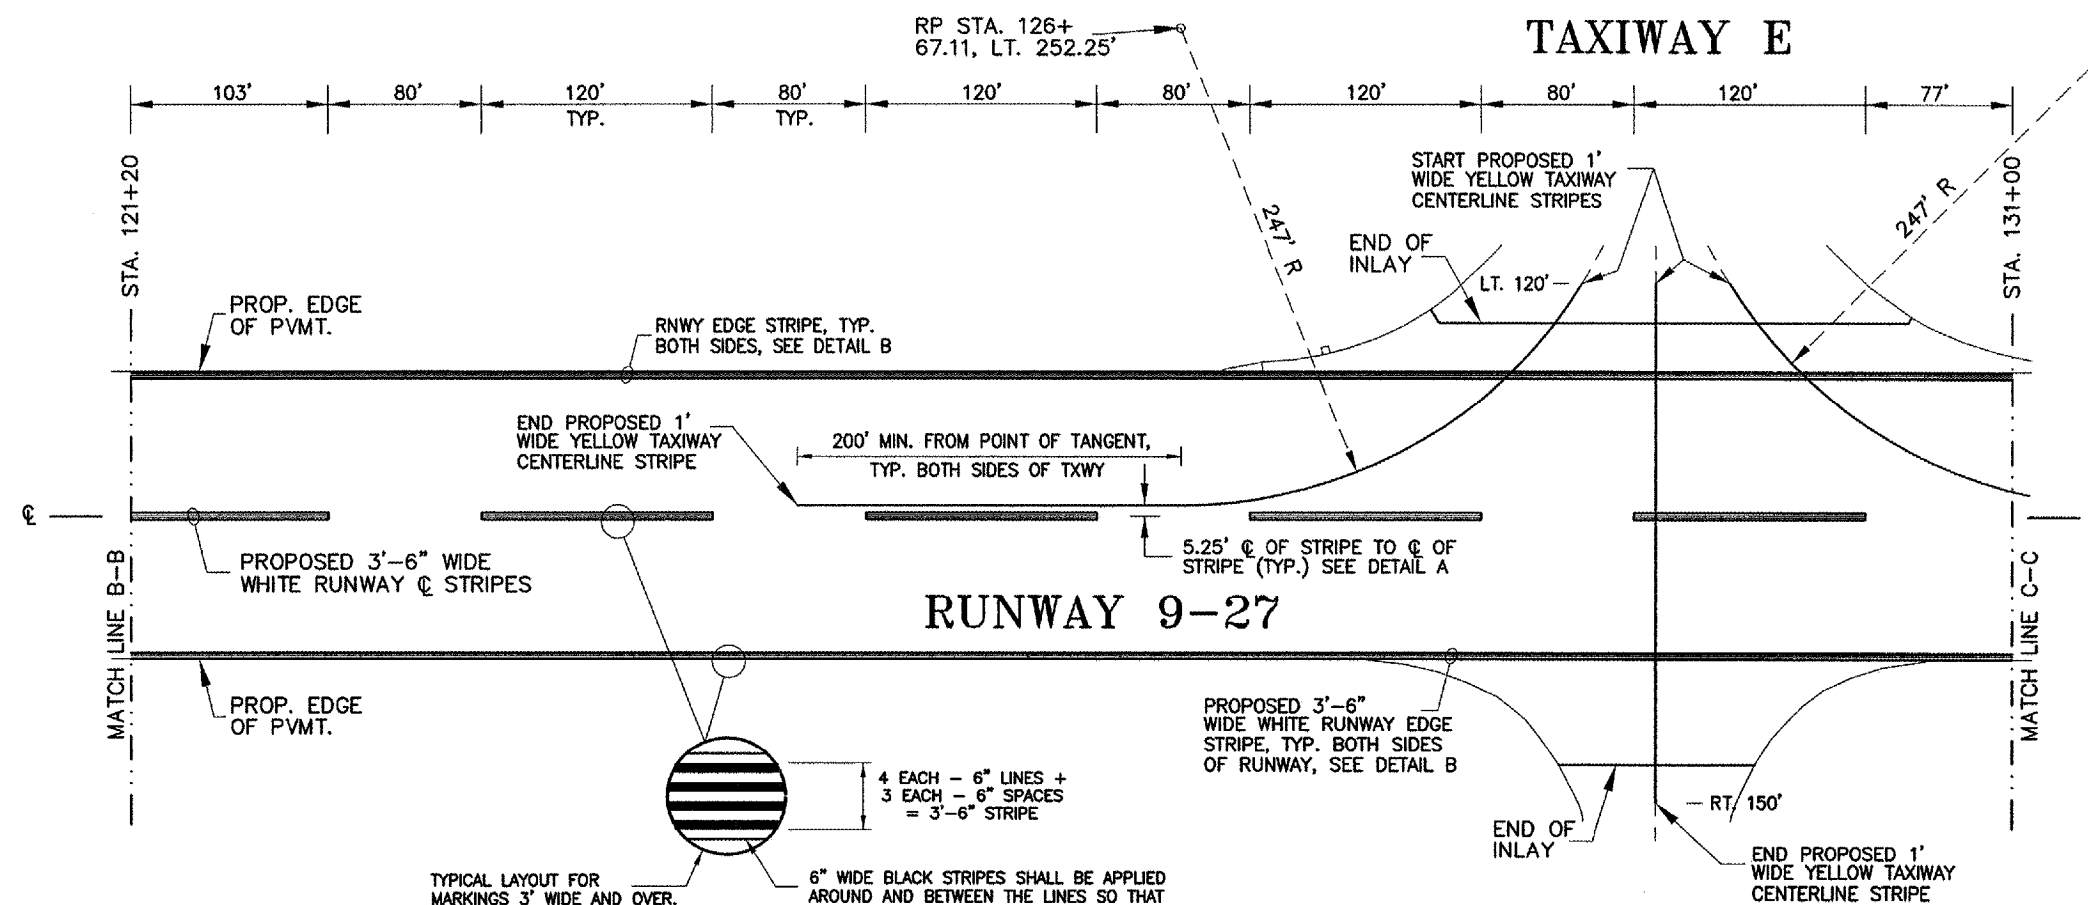


PRECISION RUNWAY MARKINGS

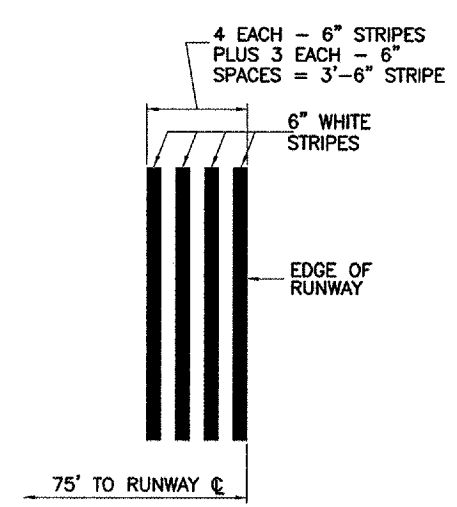

DETAIL A  
RUNWAY C / TAXIWAY C STRIPES

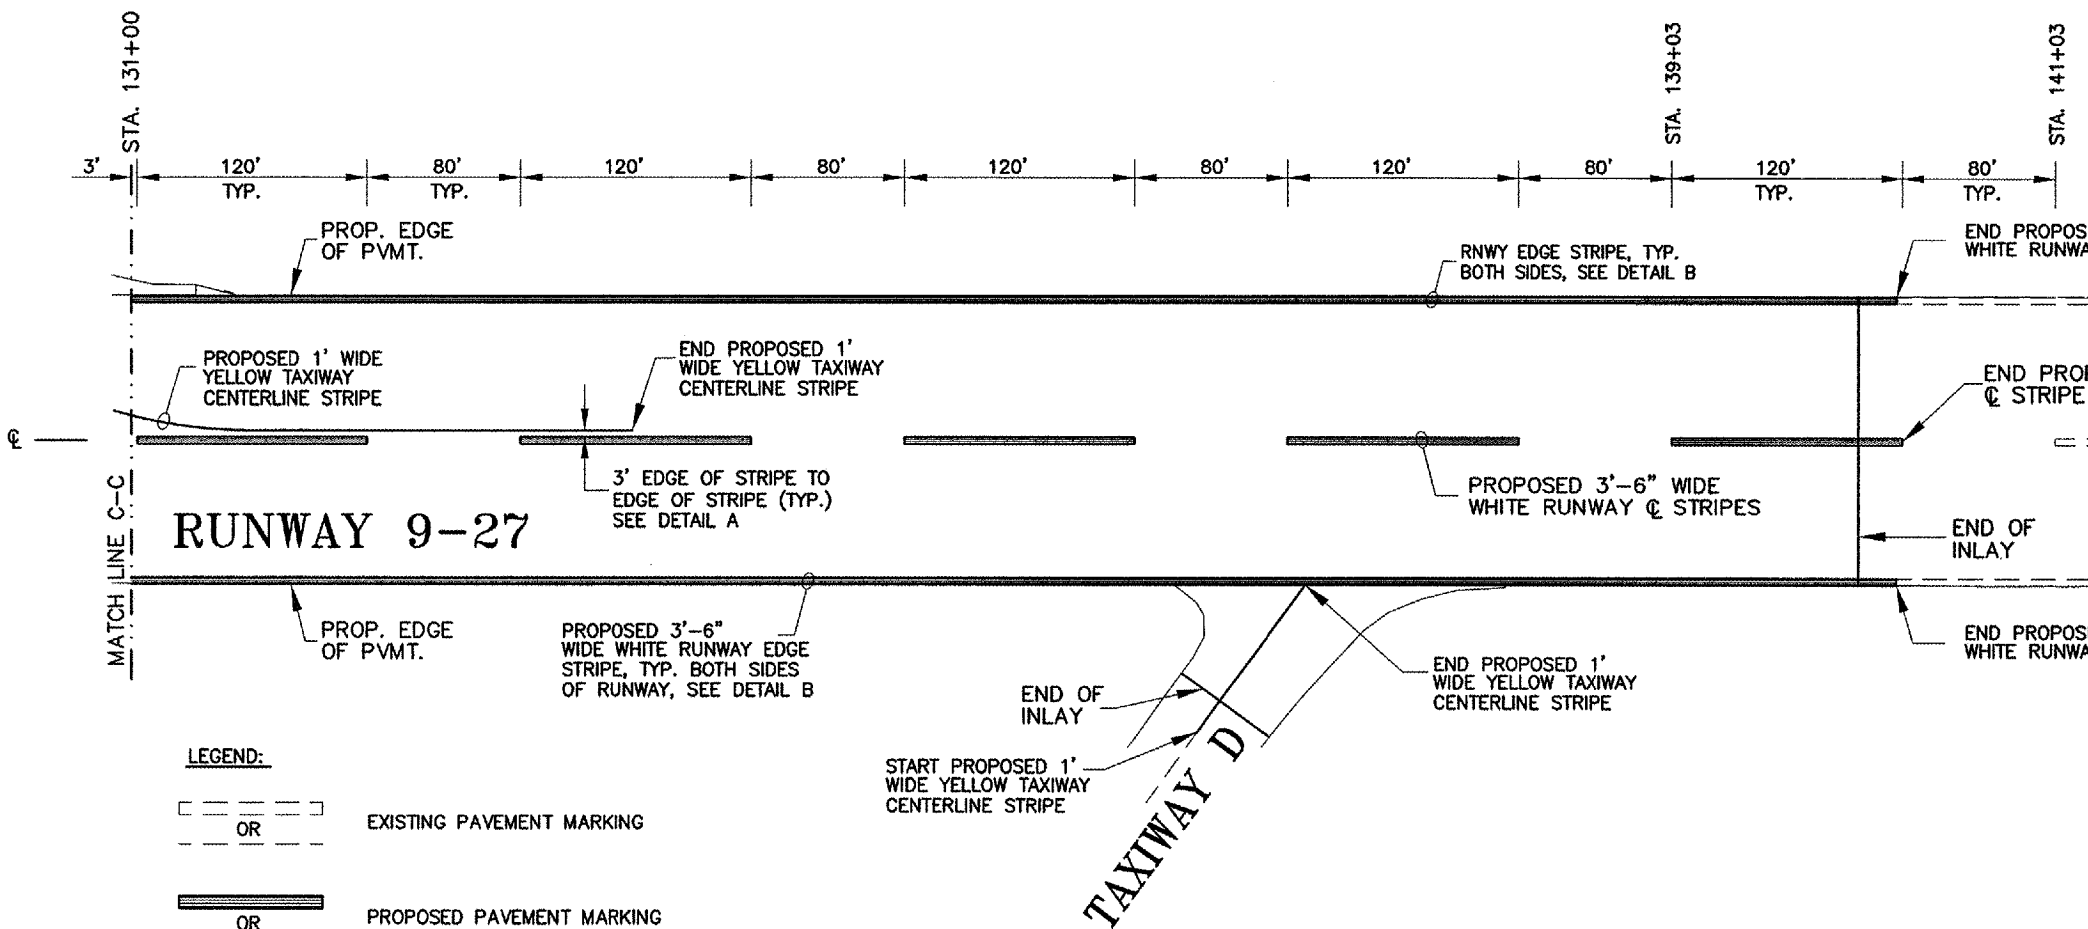

DETAIL B  
RUNWAY EDGE STRIPES  
STRIATED

- LEGEND:**
- EXISTING PAVEMENT MARKING
  - OR
  - PROPOSED PAVEMENT MARKING

G:\AIRPORT\A07T031-R9 W INLAY\PM\TRK\G.DWG, 4/22/2008 11:54:47 AM, jefim