

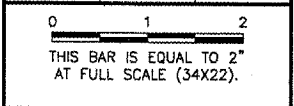


- NOTES:**
1. SEE CONSTRUCTION ACTMITY PLAN - GENERAL NOTES AND DETAILS SHEET.
 2. IF ADDITIVE IS AWARDED, WORK SHALL BE DONE PRIOR TO PHASE 2, TAXIWAY A7.
 3. TAXIWAYS A6 AND A7 CANNOT BE CLOSED TO TRAFFIC AT THE SAME TIME.

REVISIONS		
NUMBER	BY	DATE

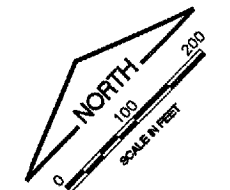

- LEGEND**
- HIGH PROFILE BARRICADES
 - LATHE LINE
 - RADIO FLAGMAN
 - CONTRACTOR ACCESS
 - AIRCRAFT TRAFFIC
 - PHASE WORK LIMITS
 - PRIORITY WORK AREA
 - TEMPORARY EQUIPMENT & MATERIALS STORAGE

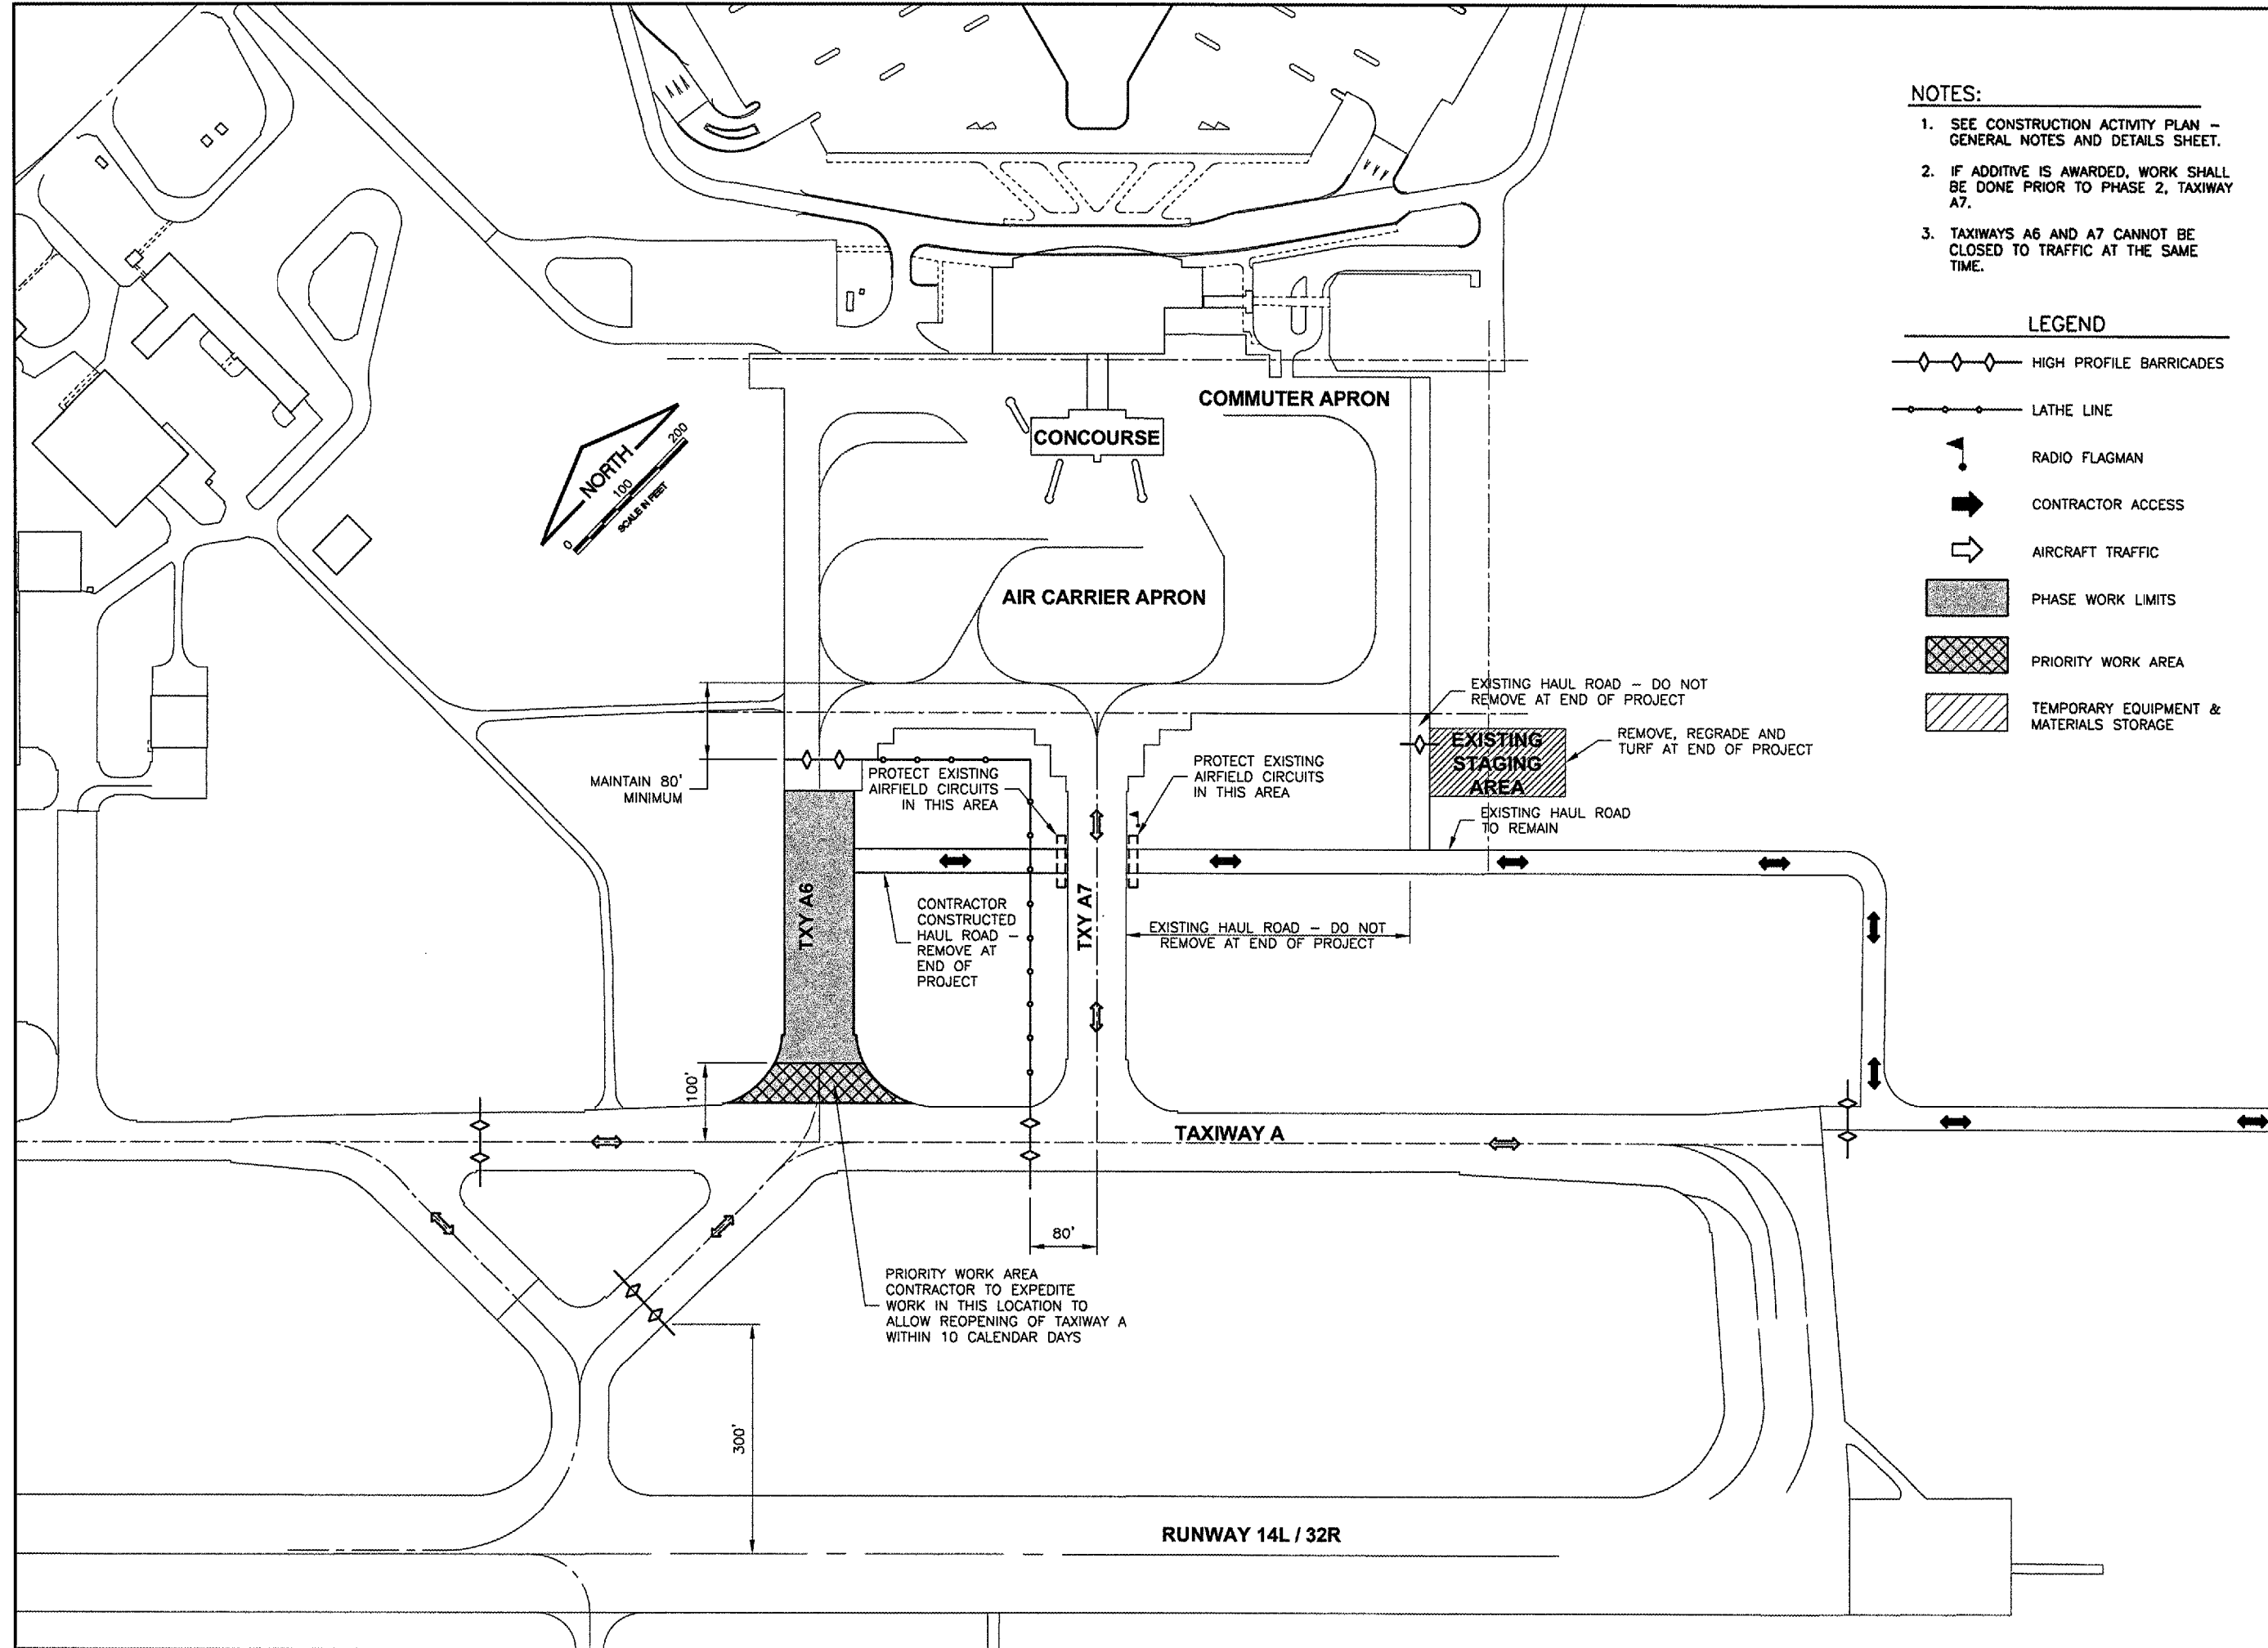

UNIVERSITY OF ILLINOIS
 WILLARD AIRPORT

REHABILITATE AIR CARRIER RAMP, PHASE 2

CONSTRUCTION ACTIVITY PLAN
 ADDITIVE ALTERNATE 1

© Copyright CMT, Inc.

CMT
 CRAWFORD, MURPHY & TILLY, INC.
 CONSULTING ENGINEERS
 License No. 164P-000613

DESIGN BY:	SWS
DRAWN BY:	CMT
CHECKED BY:	<i>EMB</i>
APPROVED BY:	<i>EMB</i>
DATE:	04/18/2008
JOB No:	0305903