



HANSON PROFESSIONAL SERVICES INC.

815 Commerce Drive, Suite 200  
Oak Brook, Illinois 60523  
Telephone: 630.990.3800  
Fax: 630.990.3801

Illinois Professional Design Firm  
Registration No. 184-001084

© Copyright Hanson Professional Service Inc. 2007




WAUKEGAN REGIONAL AIRPORT  
WAUKEGAN PORT DISTRICT

3580 North McAree Road  
Waukegan, Illinois 60087  
Telephone: 847.244.0066  
Fax: 847.244.3813

WAUKEGAN REGIONAL AIRPORT  
WAUKEGAN, ILLINOIS

REPAIR AND OVERLAY WEST  
PORTION OF TAXIWAY A

AIP PROJECT NO. 3-17-0105-B39  
IDA PROJECT NO. UGN-3751

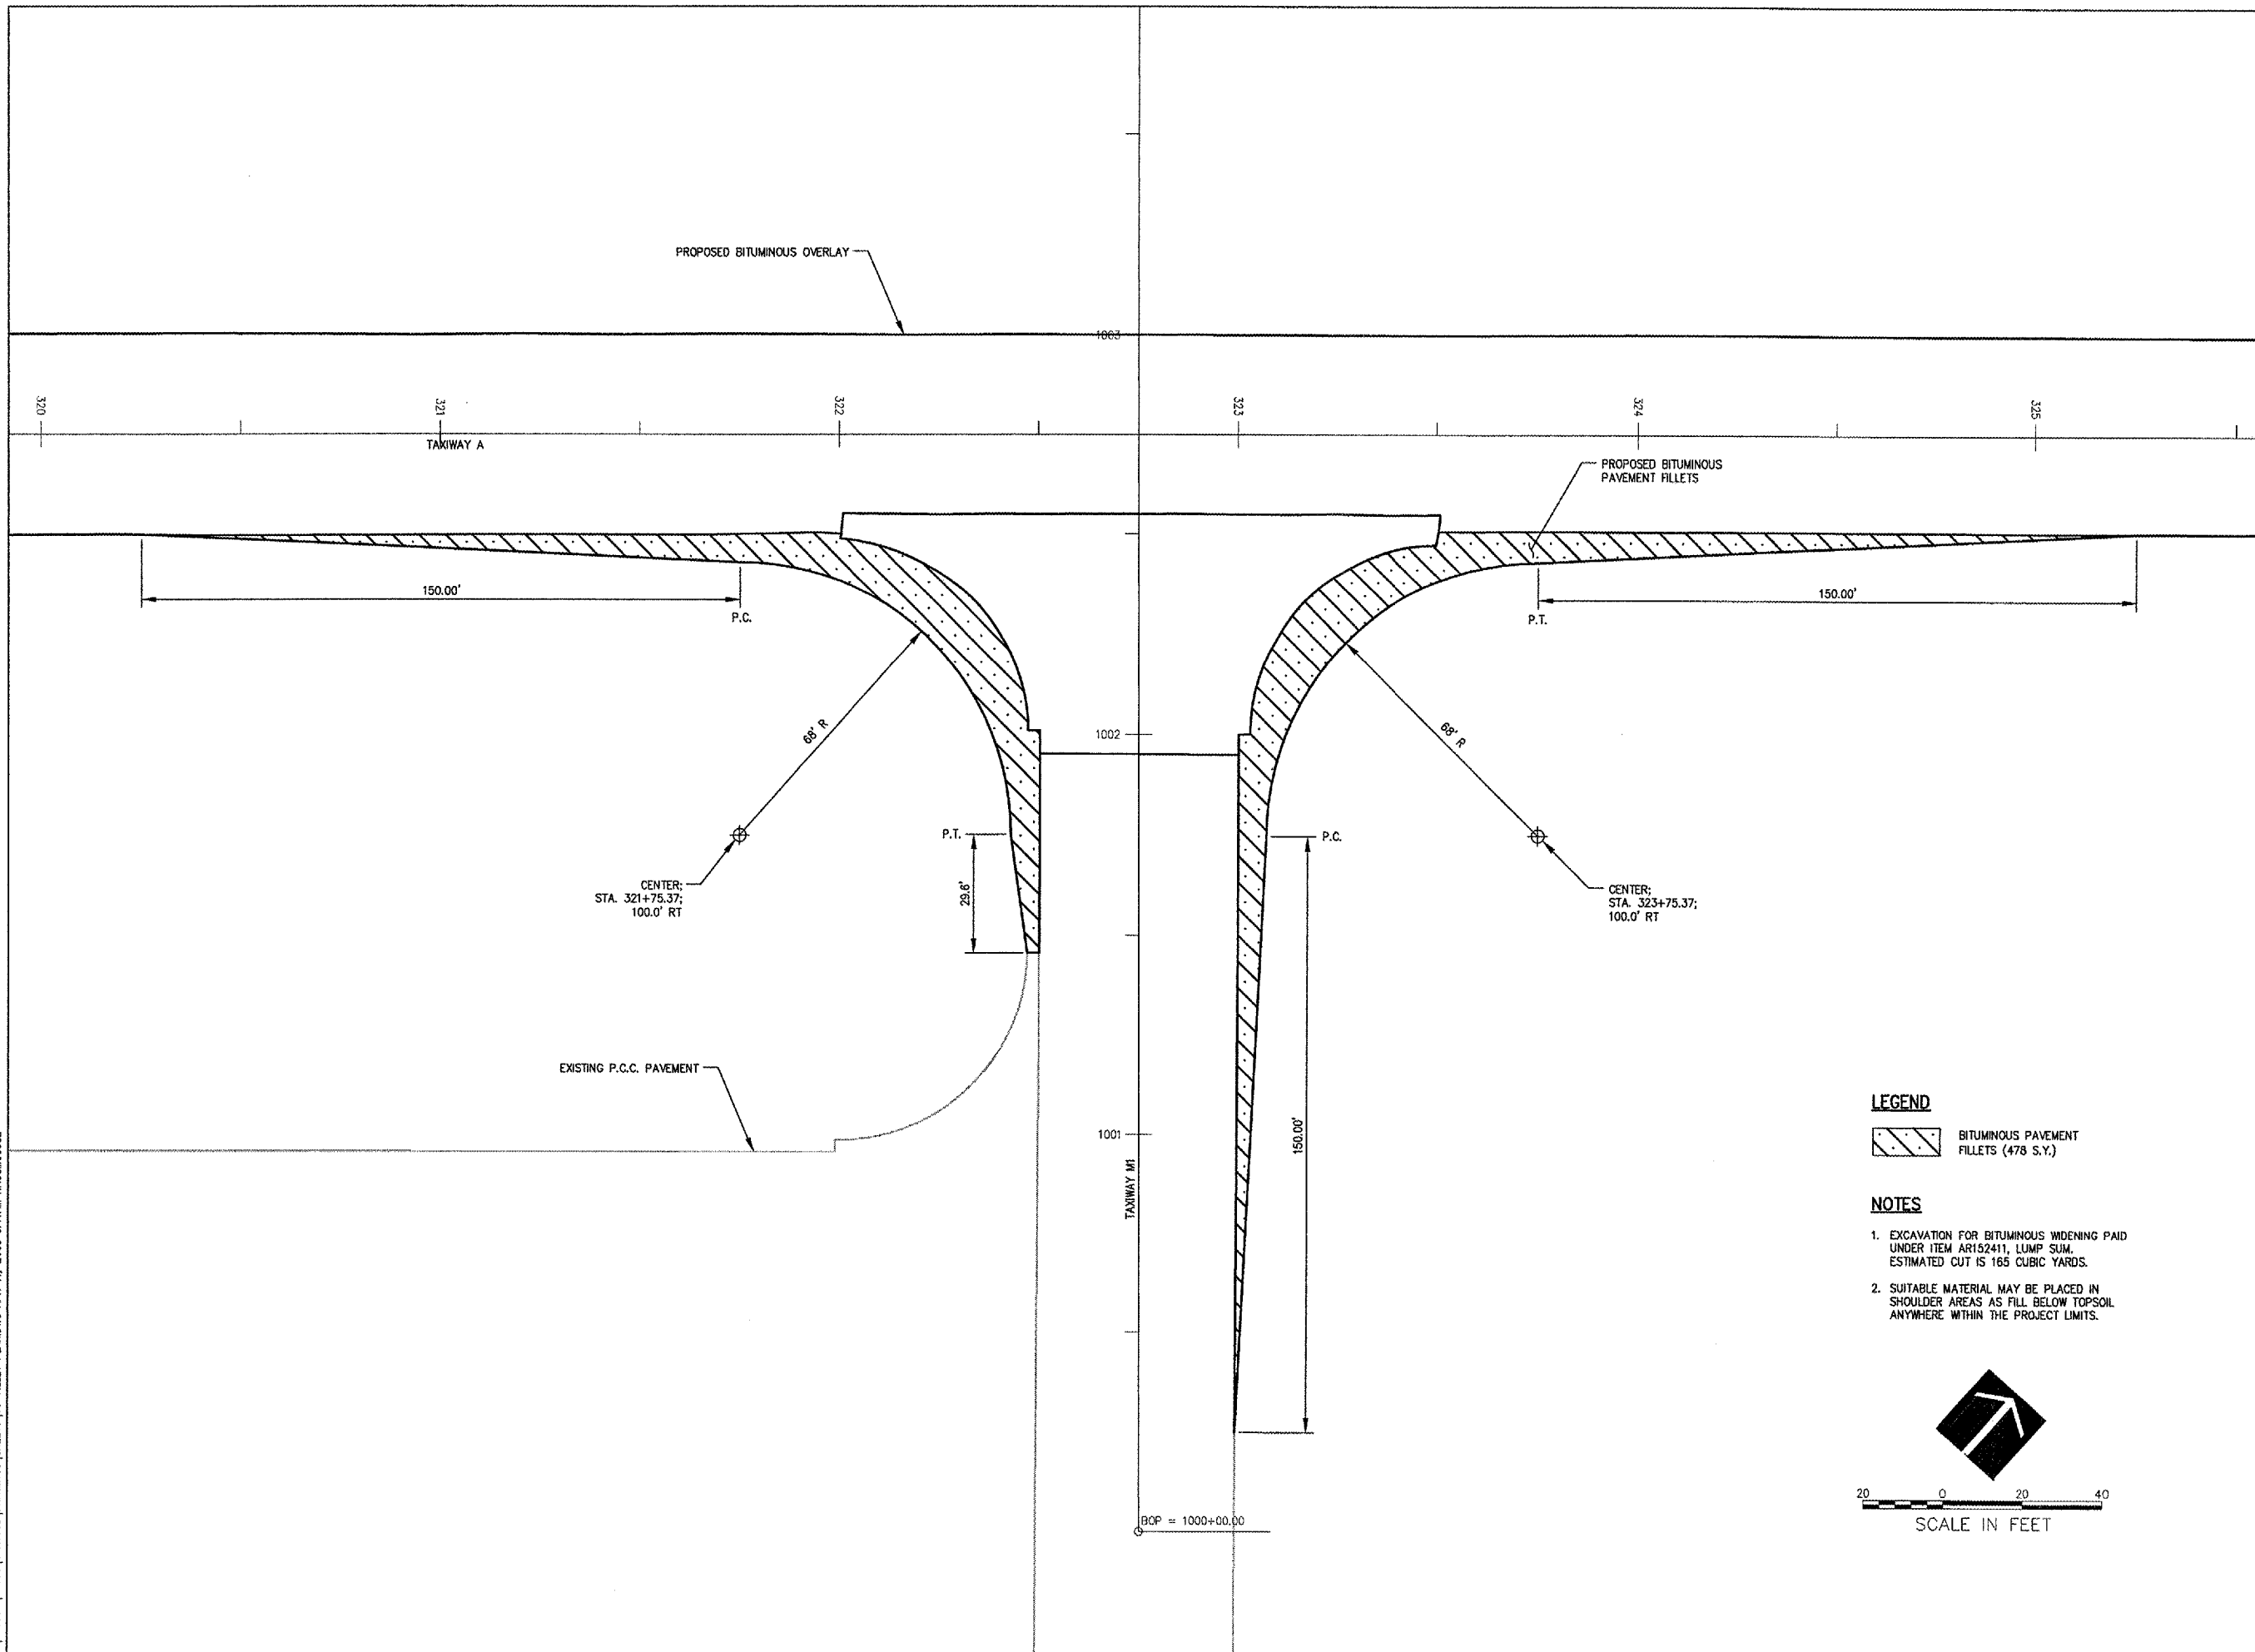

**LEGEND**

BITUMINOUS PAVEMENT  
FILLETS (478 S.Y.)

**NOTES**

- EXCAVATION FOR BITUMINOUS WIDENING PAID UNDER ITEM AR152411, LUMP SUM. ESTIMATED CUT IS 165 CUBIC YARDS.
- SUITABLE MATERIAL MAY BE PLACED IN SHOULDER AREAS AS FILL BELOW TOPSOIL ANYWHERE WITHIN THE PROJECT LIMITS.

No.	Drawing Issue	Description	Date	By

Date  
JANUARY 11, 2008  
Sheet Title

**BITUMINOUS FILLET PLAN**

07A0102
Project Number
LDH 10/31/07
Layout By Date
LDH 10/31/07
Designed By Date
RMH 01/08/08
Reviewed By Date
LDH
Drawn By
Sheet No.

4: 1072005 (0003) 07A0102 (PARAWINGS) SHEETS 10-FILLET PLAN/NOV APR 11, 2008 8:11AM HAUSM0062