



HANSON PROFESSIONAL SERVICES INC.

815 Commerce Drive, Suite 200
Oak Brook, Illinois 60523
Telephone: 630.990.3800
Fax: 630.990.3801

Illinois Professional Design Firm
Registration No. 184-001084

© Copyright Hanson Professional Service Inc. 2007






WAUKEGAN REGIONAL AIRPORT
WAUKEGAN PORT DISTRICT

3580 North McAree Road
Waukegan, Illinois 60087
Telephone: 847.244.0066
Fax: 847.244.3813

WAUKEGAN REGIONAL AIRPORT
WAUKEGAN, ILLINOIS

REPAIR AND OVERLAY WEST
PORTION OF TAXIWAY A

AIP PROJECT NO. 3-17-0105-B39
IDA PROJECT NO. UGN-3751

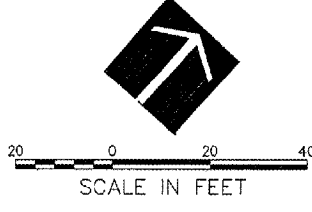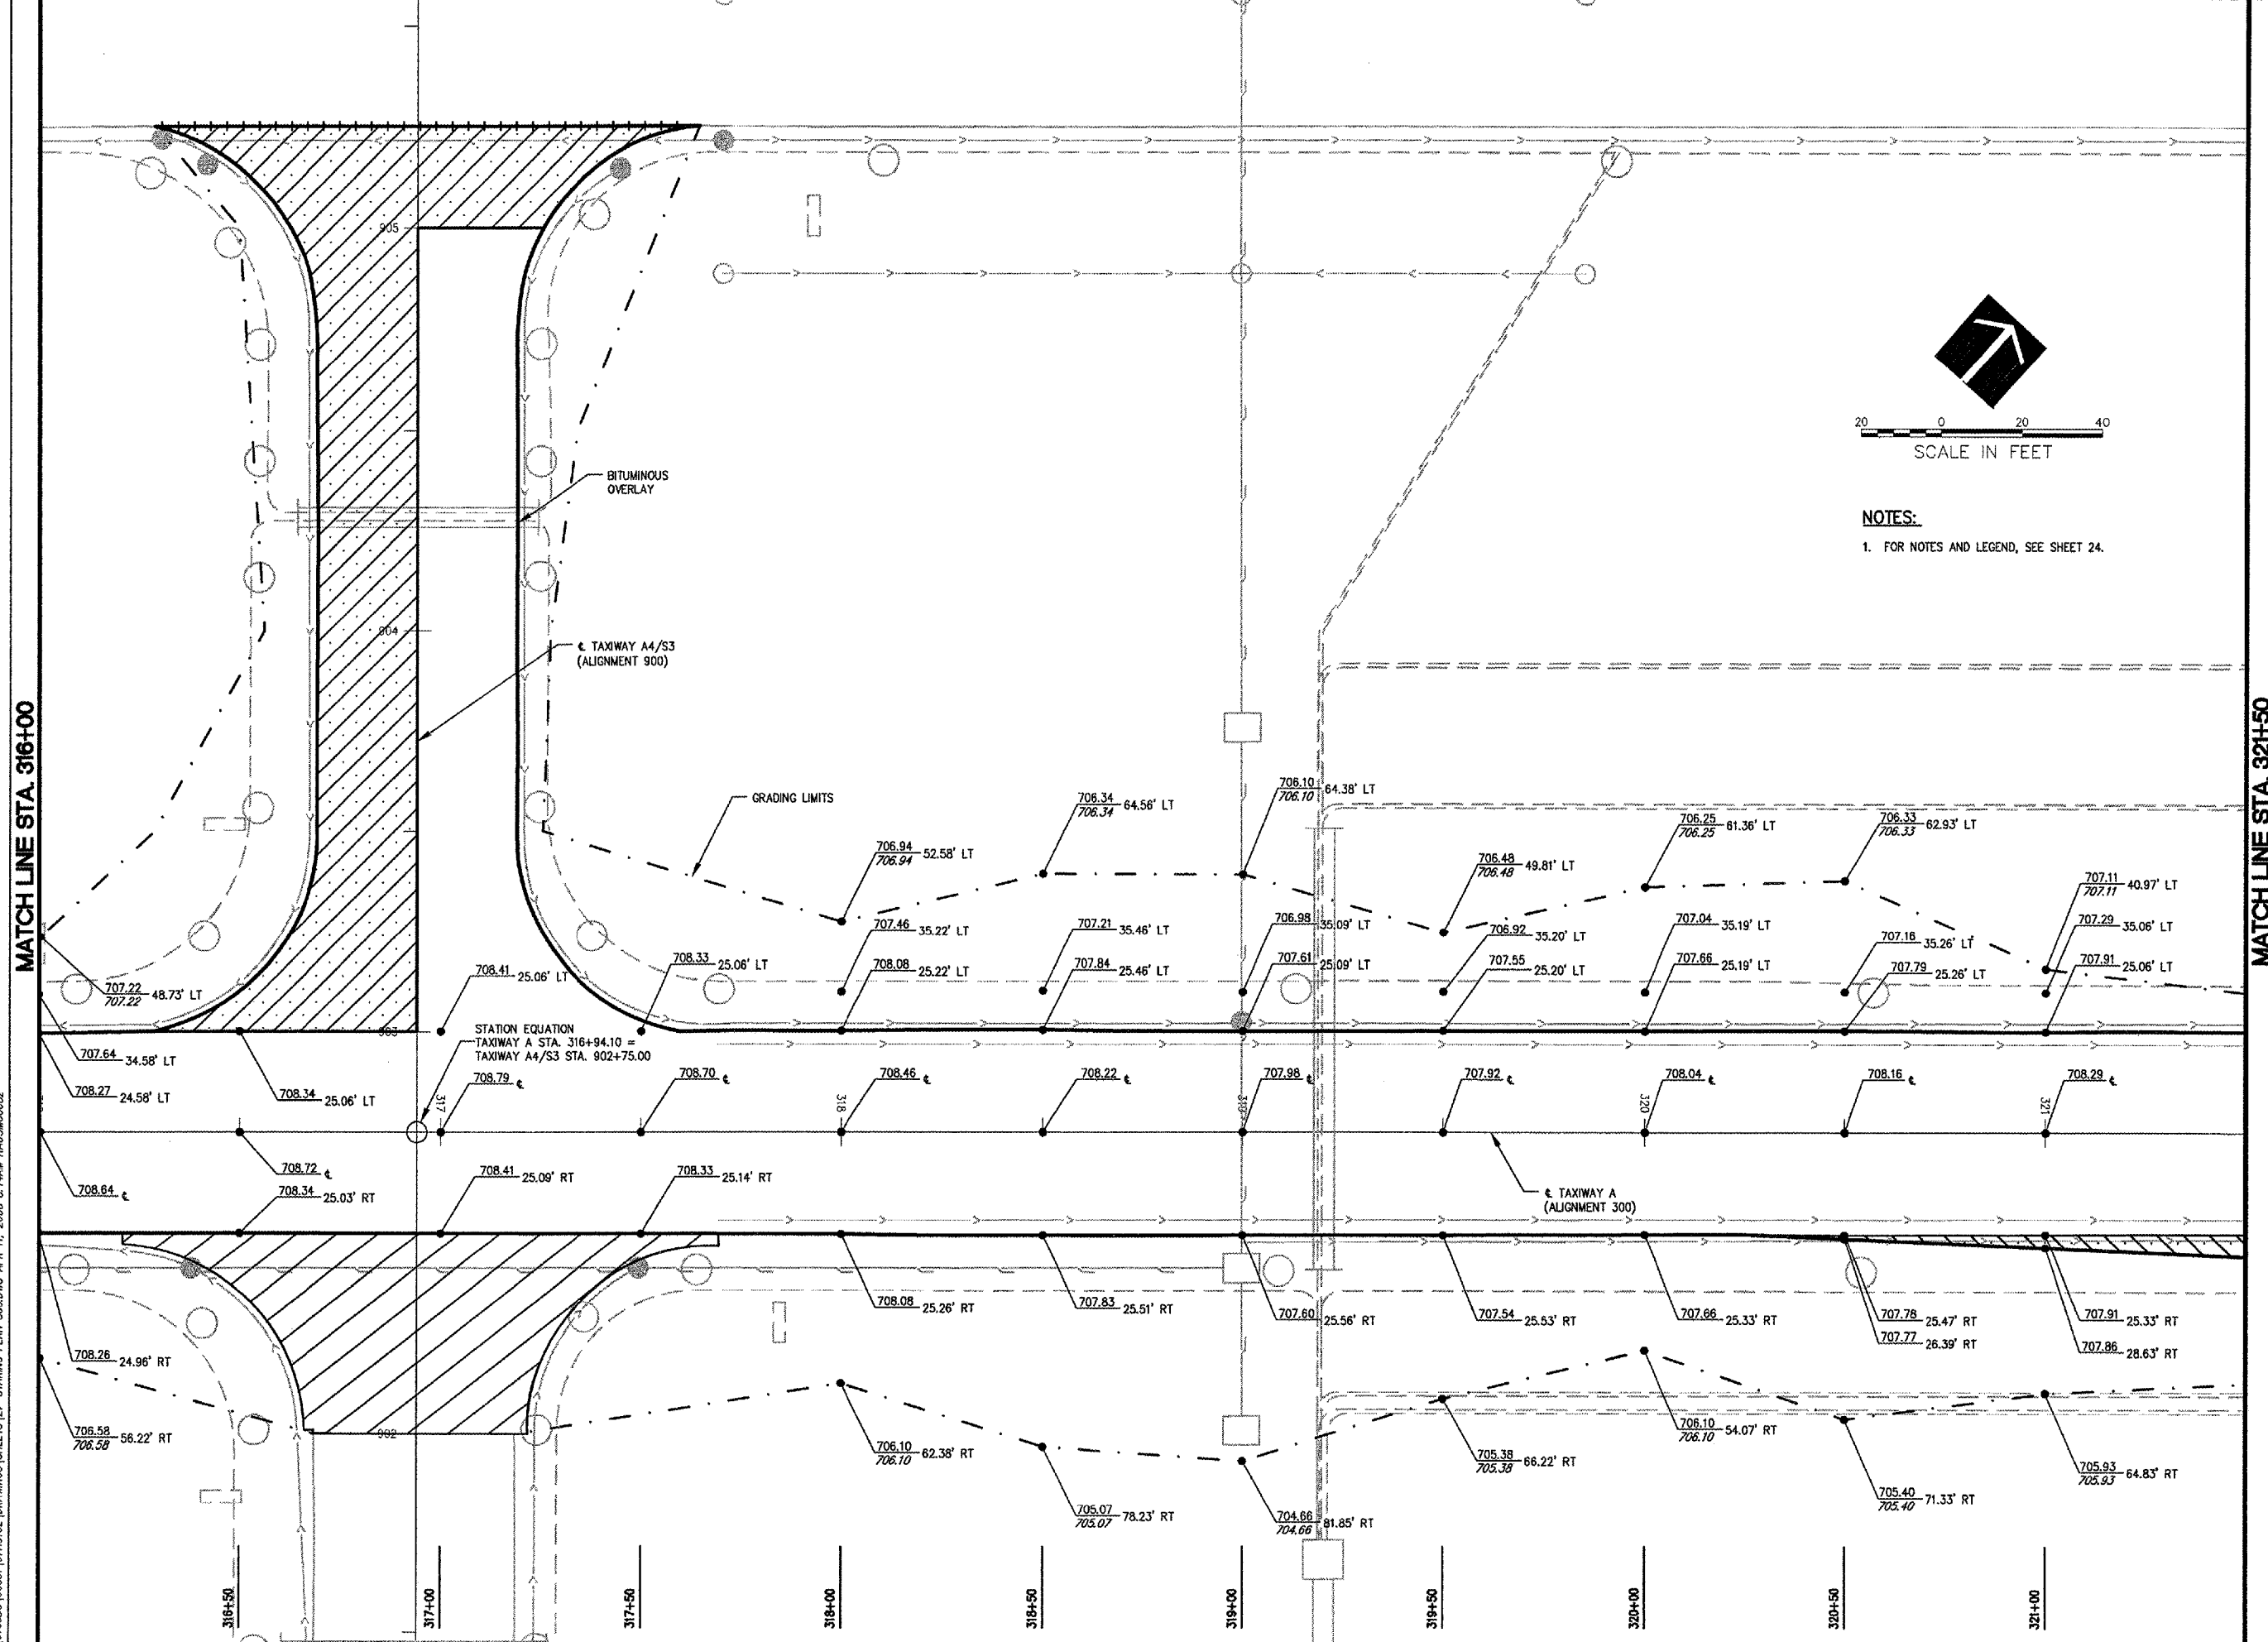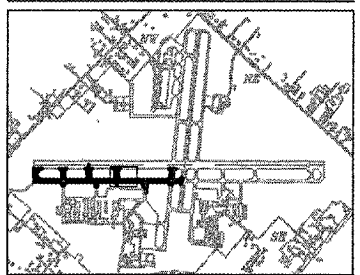

NOTES:
1. FOR NOTES AND LEGEND, SEE SHEET 24.

MATCH LINE STA. 316+00

MATCH LINE STA. 321+50

C:\07\0051\00831\07AD102\DRAWINGS\SHEETS\2-STAKING\PLAN_300.DWG APR 11, 2008 6:44AM HANSON\0662

No.	Drawing Issue	Description	Date	By

Date: JANUARY 11, 2008

Sheet Title: STAKING PLAN TAXIWAY A STA. 316+00 THRU STA. 321+50

07A0102	Project Number
LDH	10/31/07
LDH	10/31/07
RMH	01/08/08
LDH	