



HANSON PROFESSIONAL SERVICES INC.

815 Commerce Drive, Suite 200
Oak Brook, Illinois 60523
Telephone: 630.990.3800
Fax: 630.990.3801

Illinois Professional Design Firm
Registration No. 184-001084

© Copyright Hanson Professional Service Inc. 2007




WAUKEGAN REGIONAL AIRPORT
WAUKEGAN PORT DISTRICT

3580 North McAree Road
Waukegan, Illinois 60087
Telephone: 847.244.0066
Fax: 847.244.3813

WAUKEGAN REGIONAL AIRPORT
WAUKEGAN, ILLINOIS

REPAIR AND OVERLAY WEST
PORTION OF TAXIWAY A

AIP PROJECT NO. 3-17-0105-B39
IDA PROJECT NO. UGN-3751

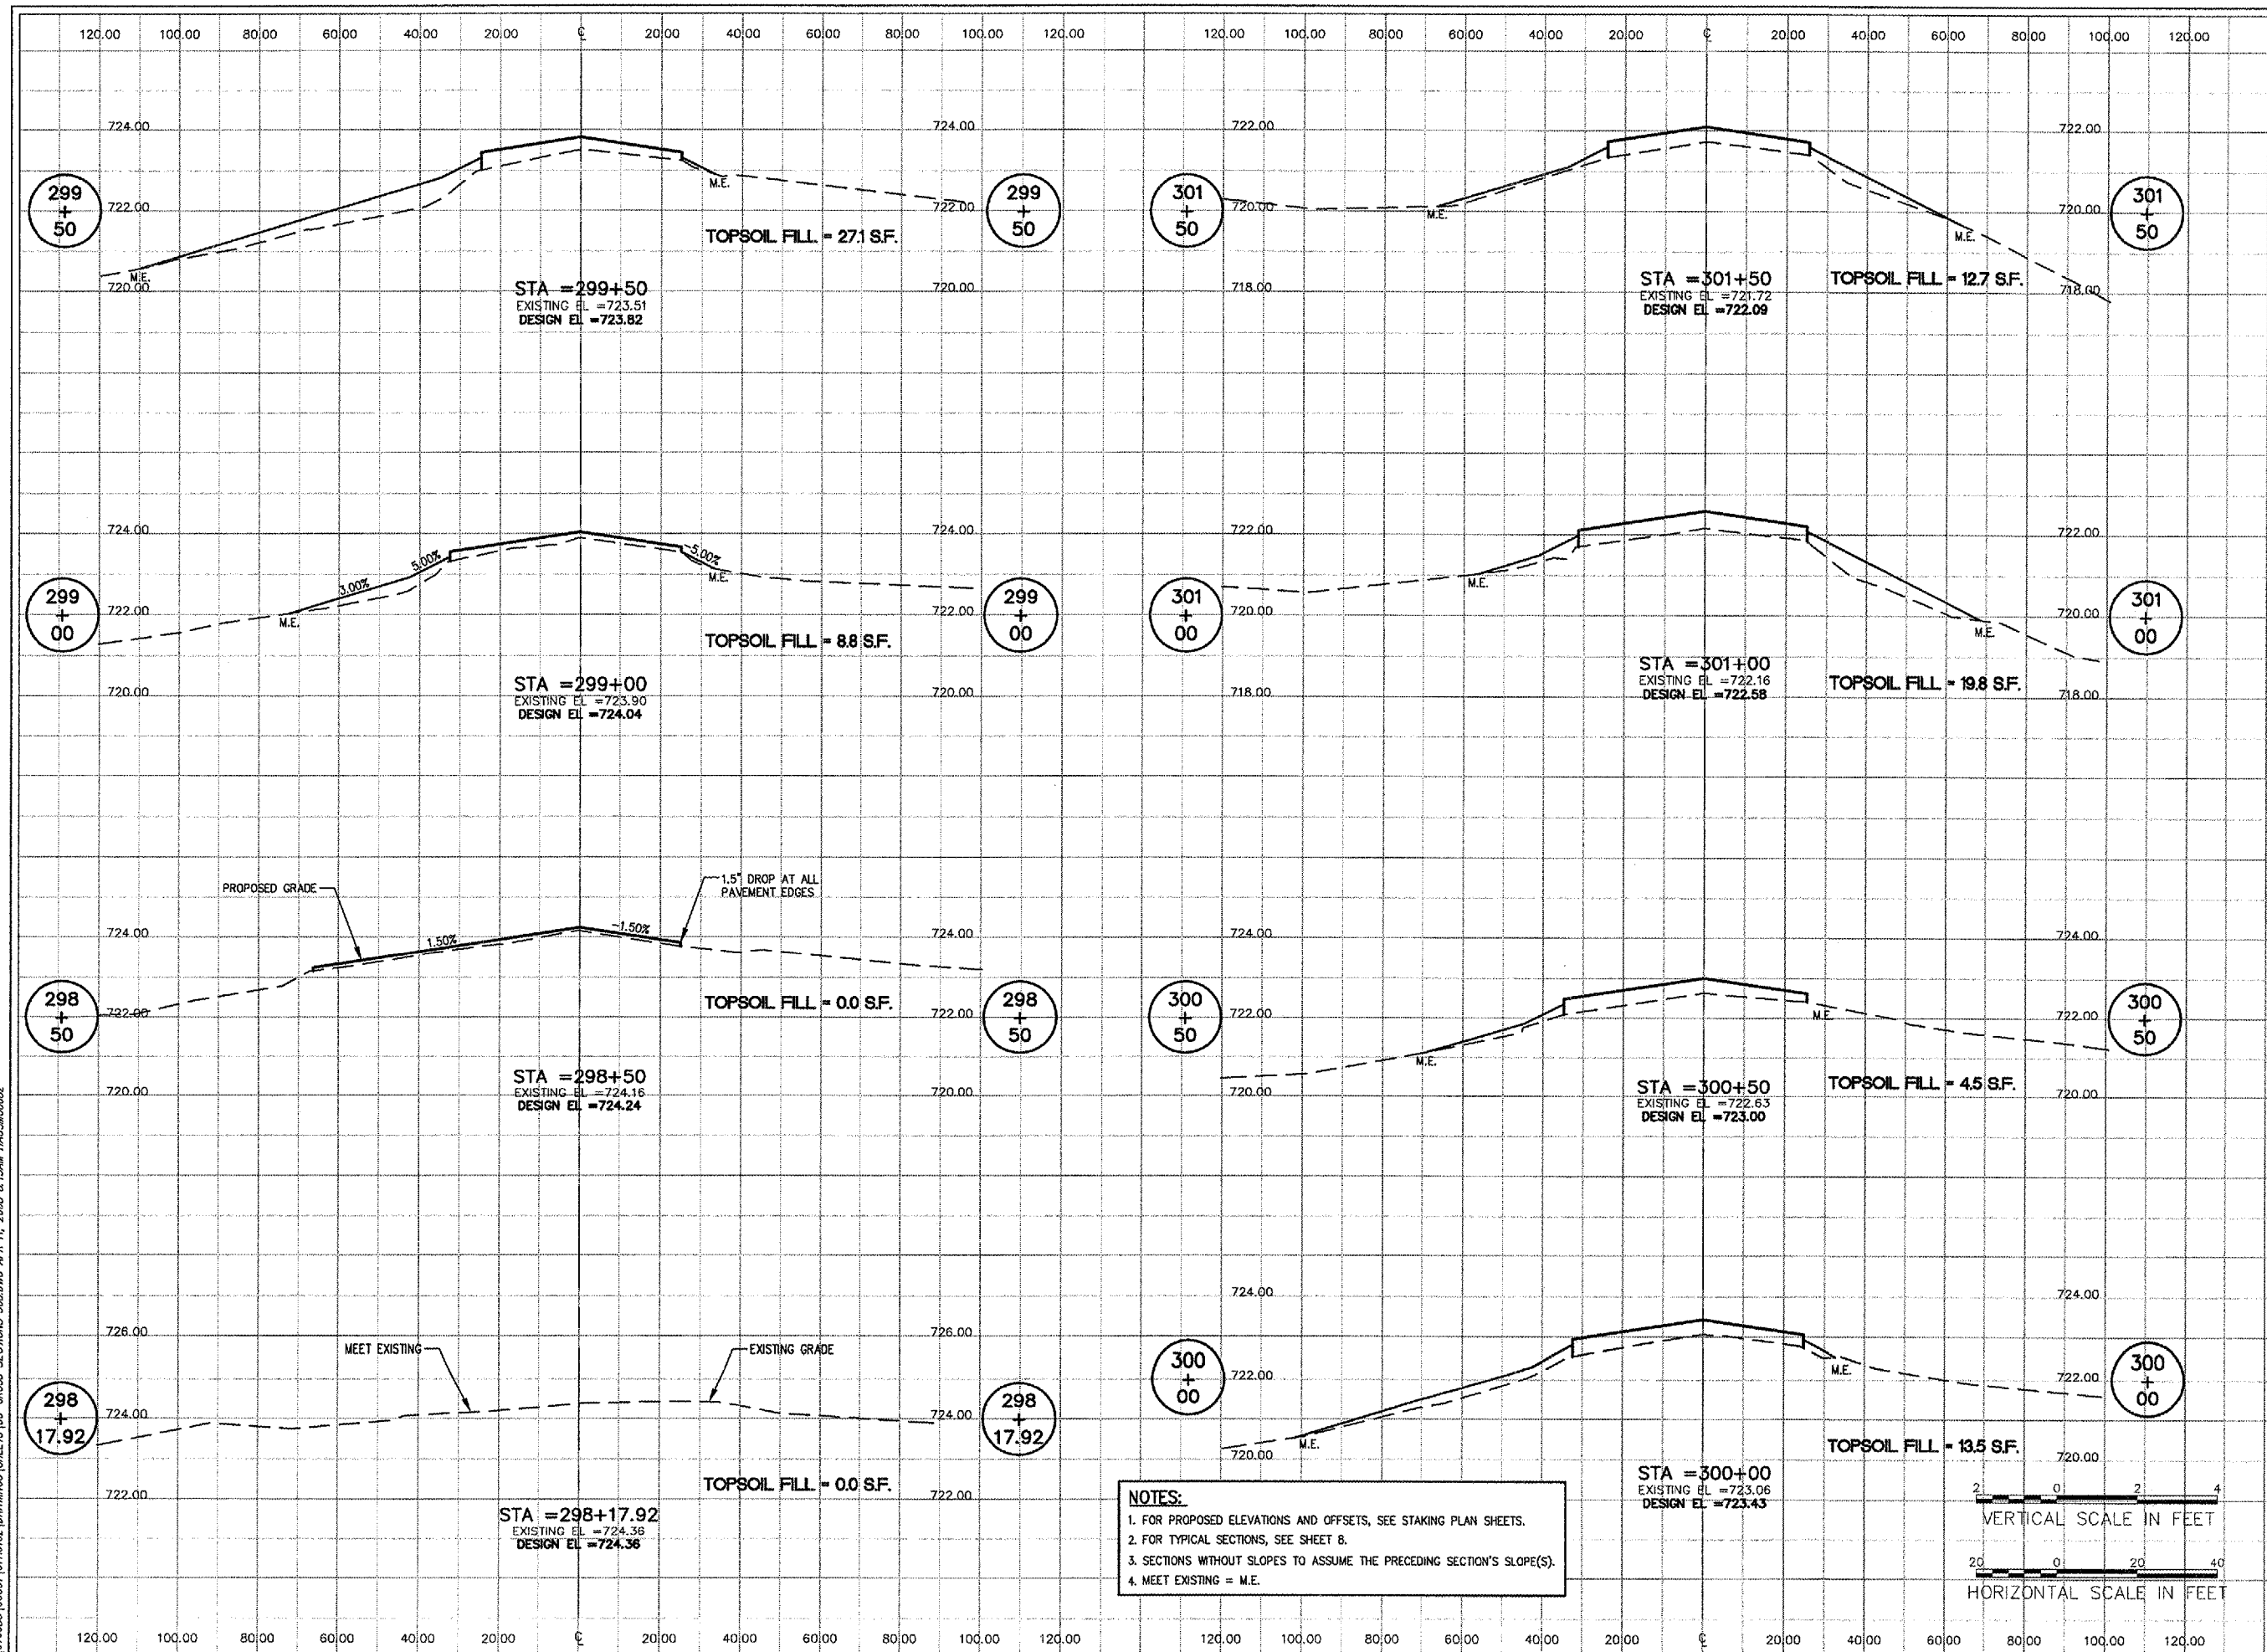

NOTES:

1. FOR PROPOSED ELEVATIONS AND OFFSETS, SEE STAKING PLAN SHEETS.
2. FOR TYPICAL SECTIONS, SEE SHEET B.
3. SECTIONS WITHOUT SLOPES TO ASSUME THE PRECEDING SECTION'S SLOPE(S).
4. MEET EXISTING = M.E.

No.	Drawing Issue Description	Date	By

Date: JANUARY 11, 2008
Sheet Title:

**CROSS SECTIONS
TAXIWAY A
STA. 298+17.92 THRU
STA. 301+50**

07A0102	Project Number
LDH	11/02/07
LDH	11/02/07
RMH	01/08/08
LDH	

4: 107A005 (008) 107A0102 (DRAWINGS) SHEETS 135 - CROSS SECTIONS 300.DWG APR 11, 2008 8:15AM HAUSCH0802