



1: 1074025 (0087) | 07A0102 DRAWINGS SHEETS 43 - CROSS SECTIONS 300.DWG, APR 11, 2008 8:15AM HALSN02622

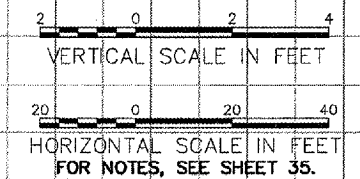

WA059

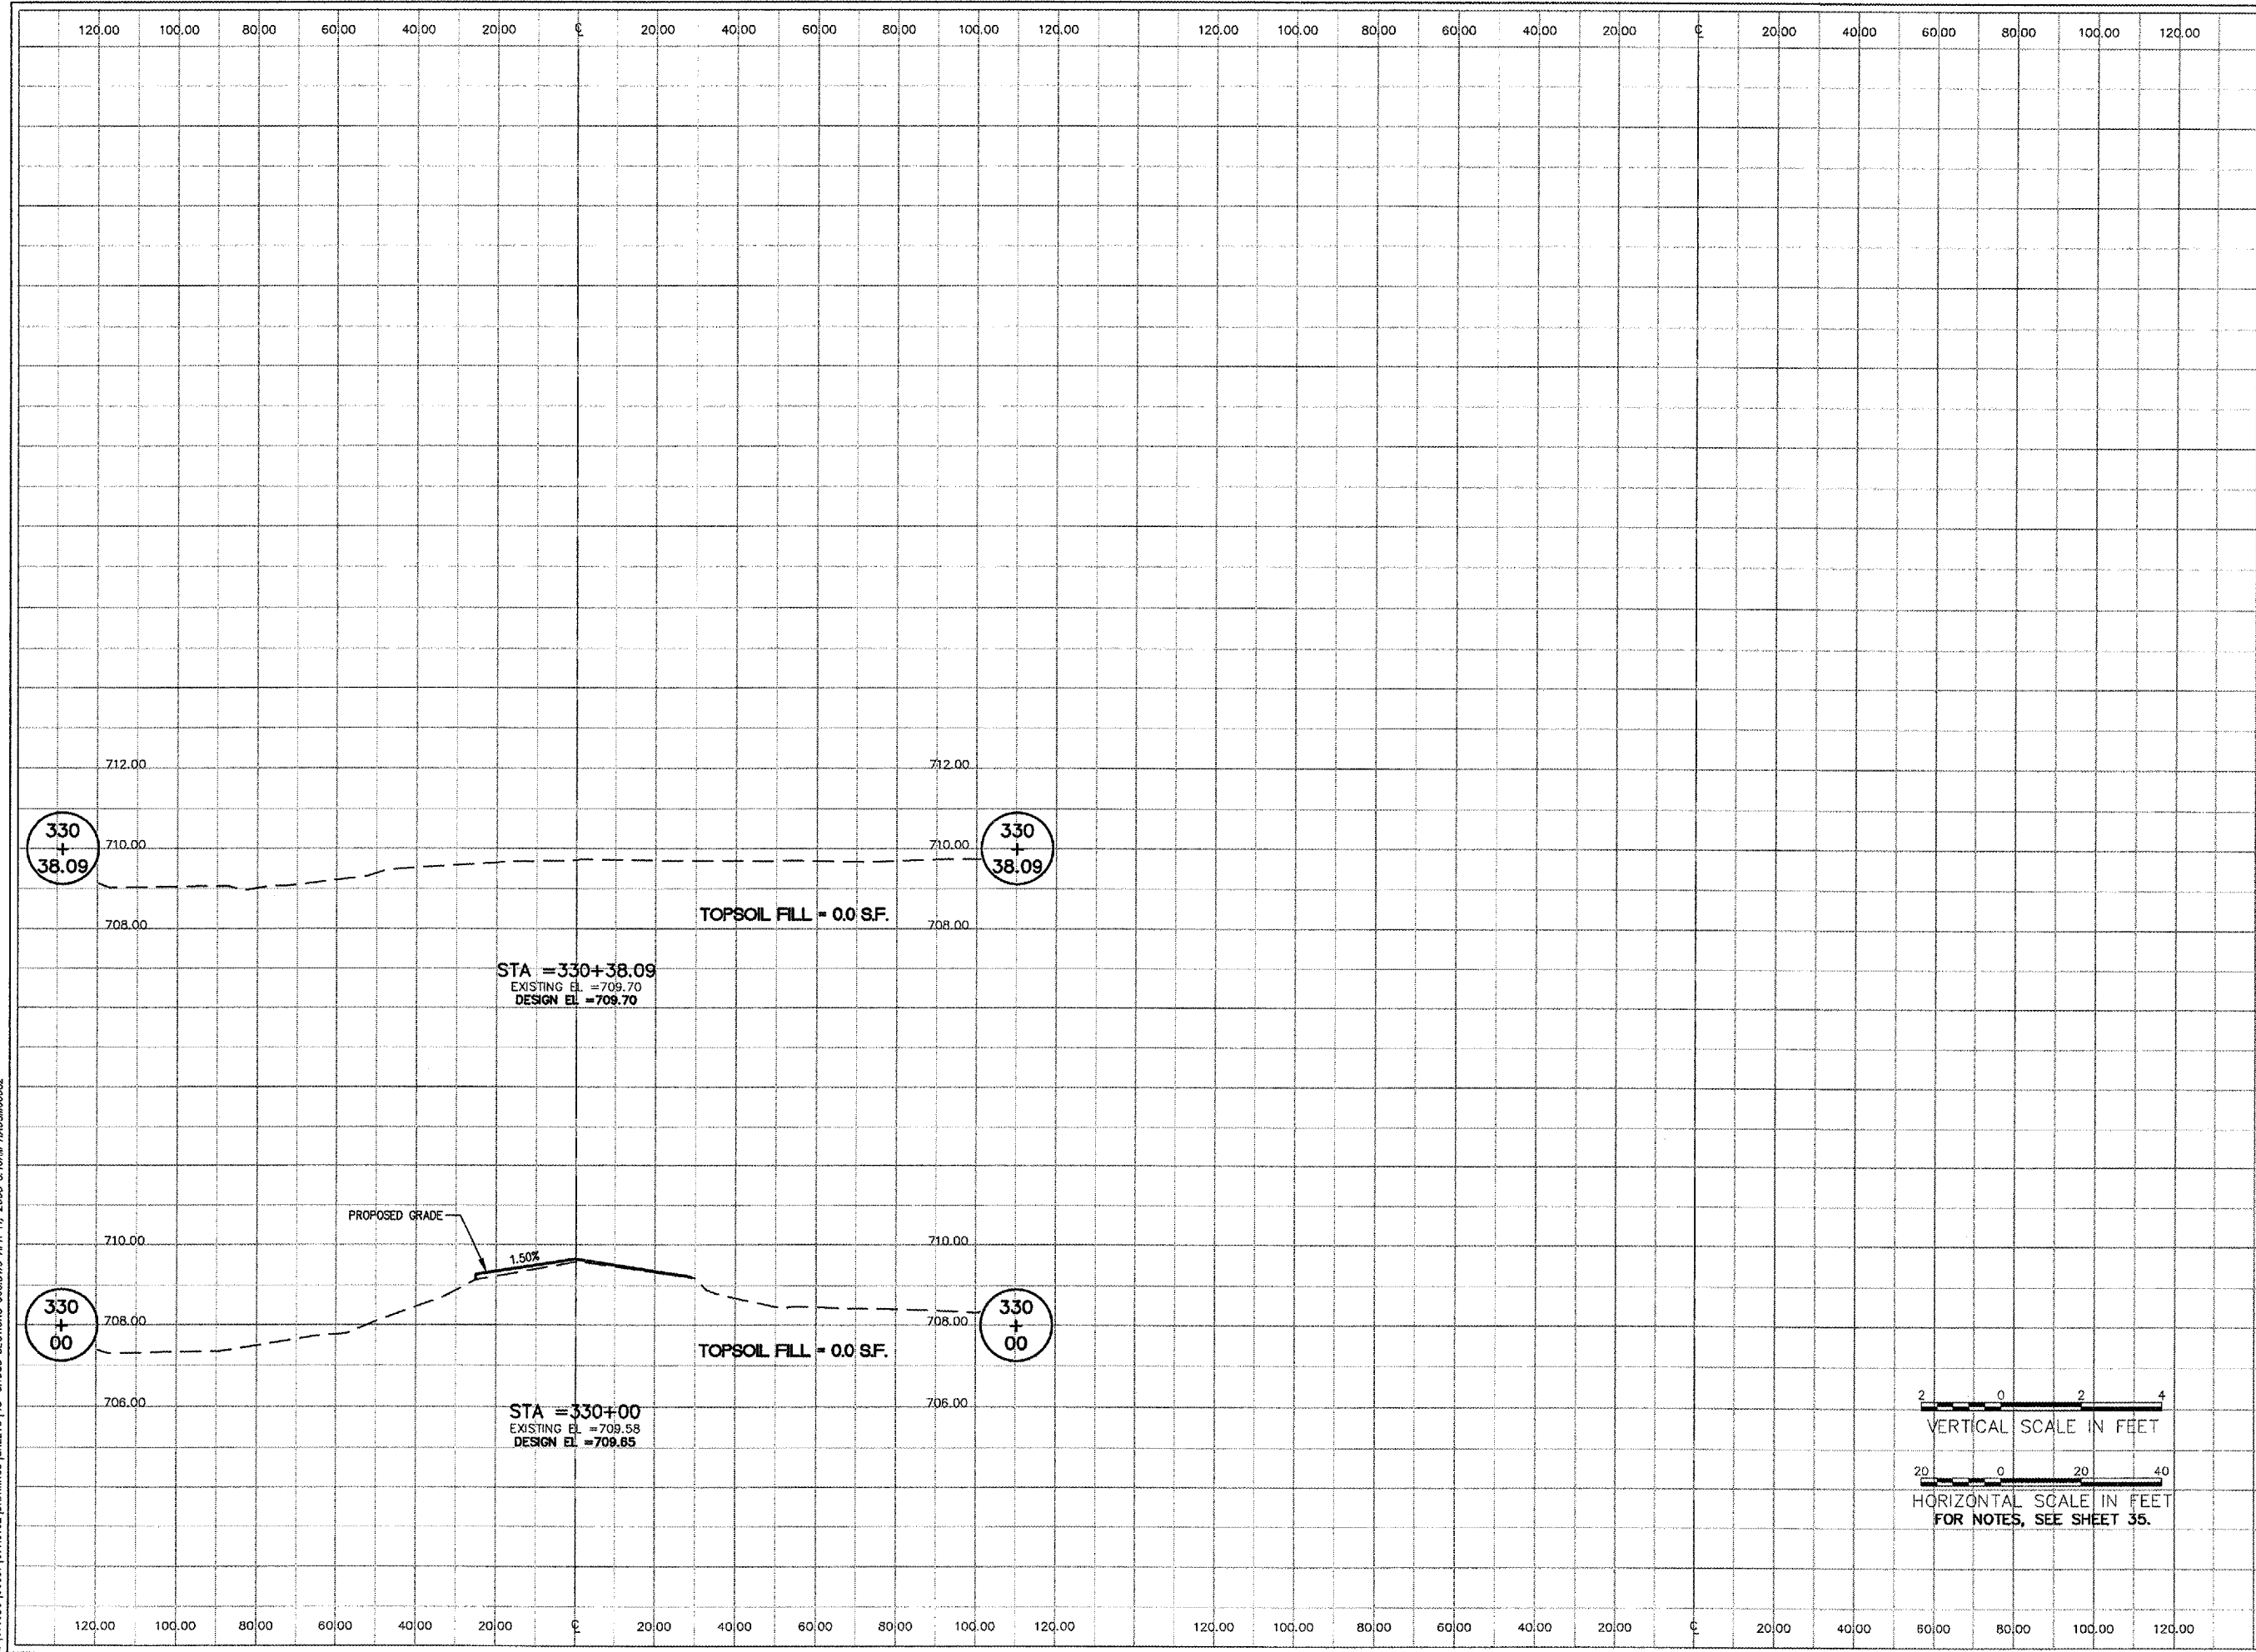

HANSON PROFESSIONAL SERVICES INC.

815 Commerce Drive, Suite 200
 Oak Brook, Illinois 60523
 Telephone: 630.990.3800
 Fax: 630.990.3801

Illinois Professional Design Firm
 Registration No. 184-001084

© Copyright Hanson Professional Service Inc. 2007



WAUKEGAN REGIONAL AIRPORT
 WAUKEGAN PORT DISTRICT

3580 North McAree Road
 Waukegan, Illinois 60087
 Telephone: 847.244.0066
 Fax: 847.244.3813

WAUKEGAN REGIONAL AIRPORT
 WAUKEGAN, ILLINOIS

REPAIR AND OVERLAY WEST
 PORTION OF TAXIWAY A

AIP PROJECT NO. 3-17-0105-B39
 IDA PROJECT NO. UGN-3751

No.	Drawing Issue Description	Date	By

Date

JANUARY 11, 2008

Sheet Title

CROSS SECTIONS
 TAXIWAY A
 STA. 330+00 THRU
 STA. 330+38.09

07A0102	Project Number
LDH	11/02/07
LDH	11/02/07
LDH	11/02/07
LDH	01/08/08
LDH	---
LDH	---