



4: 1072085 (0003) (07A0102) (RAHWMS) (SHEETS) 17 - CROSS SECTIONS BUILDING APR 11, 2008 @ 16:44 HANSON0802

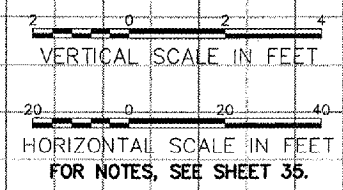

WA059

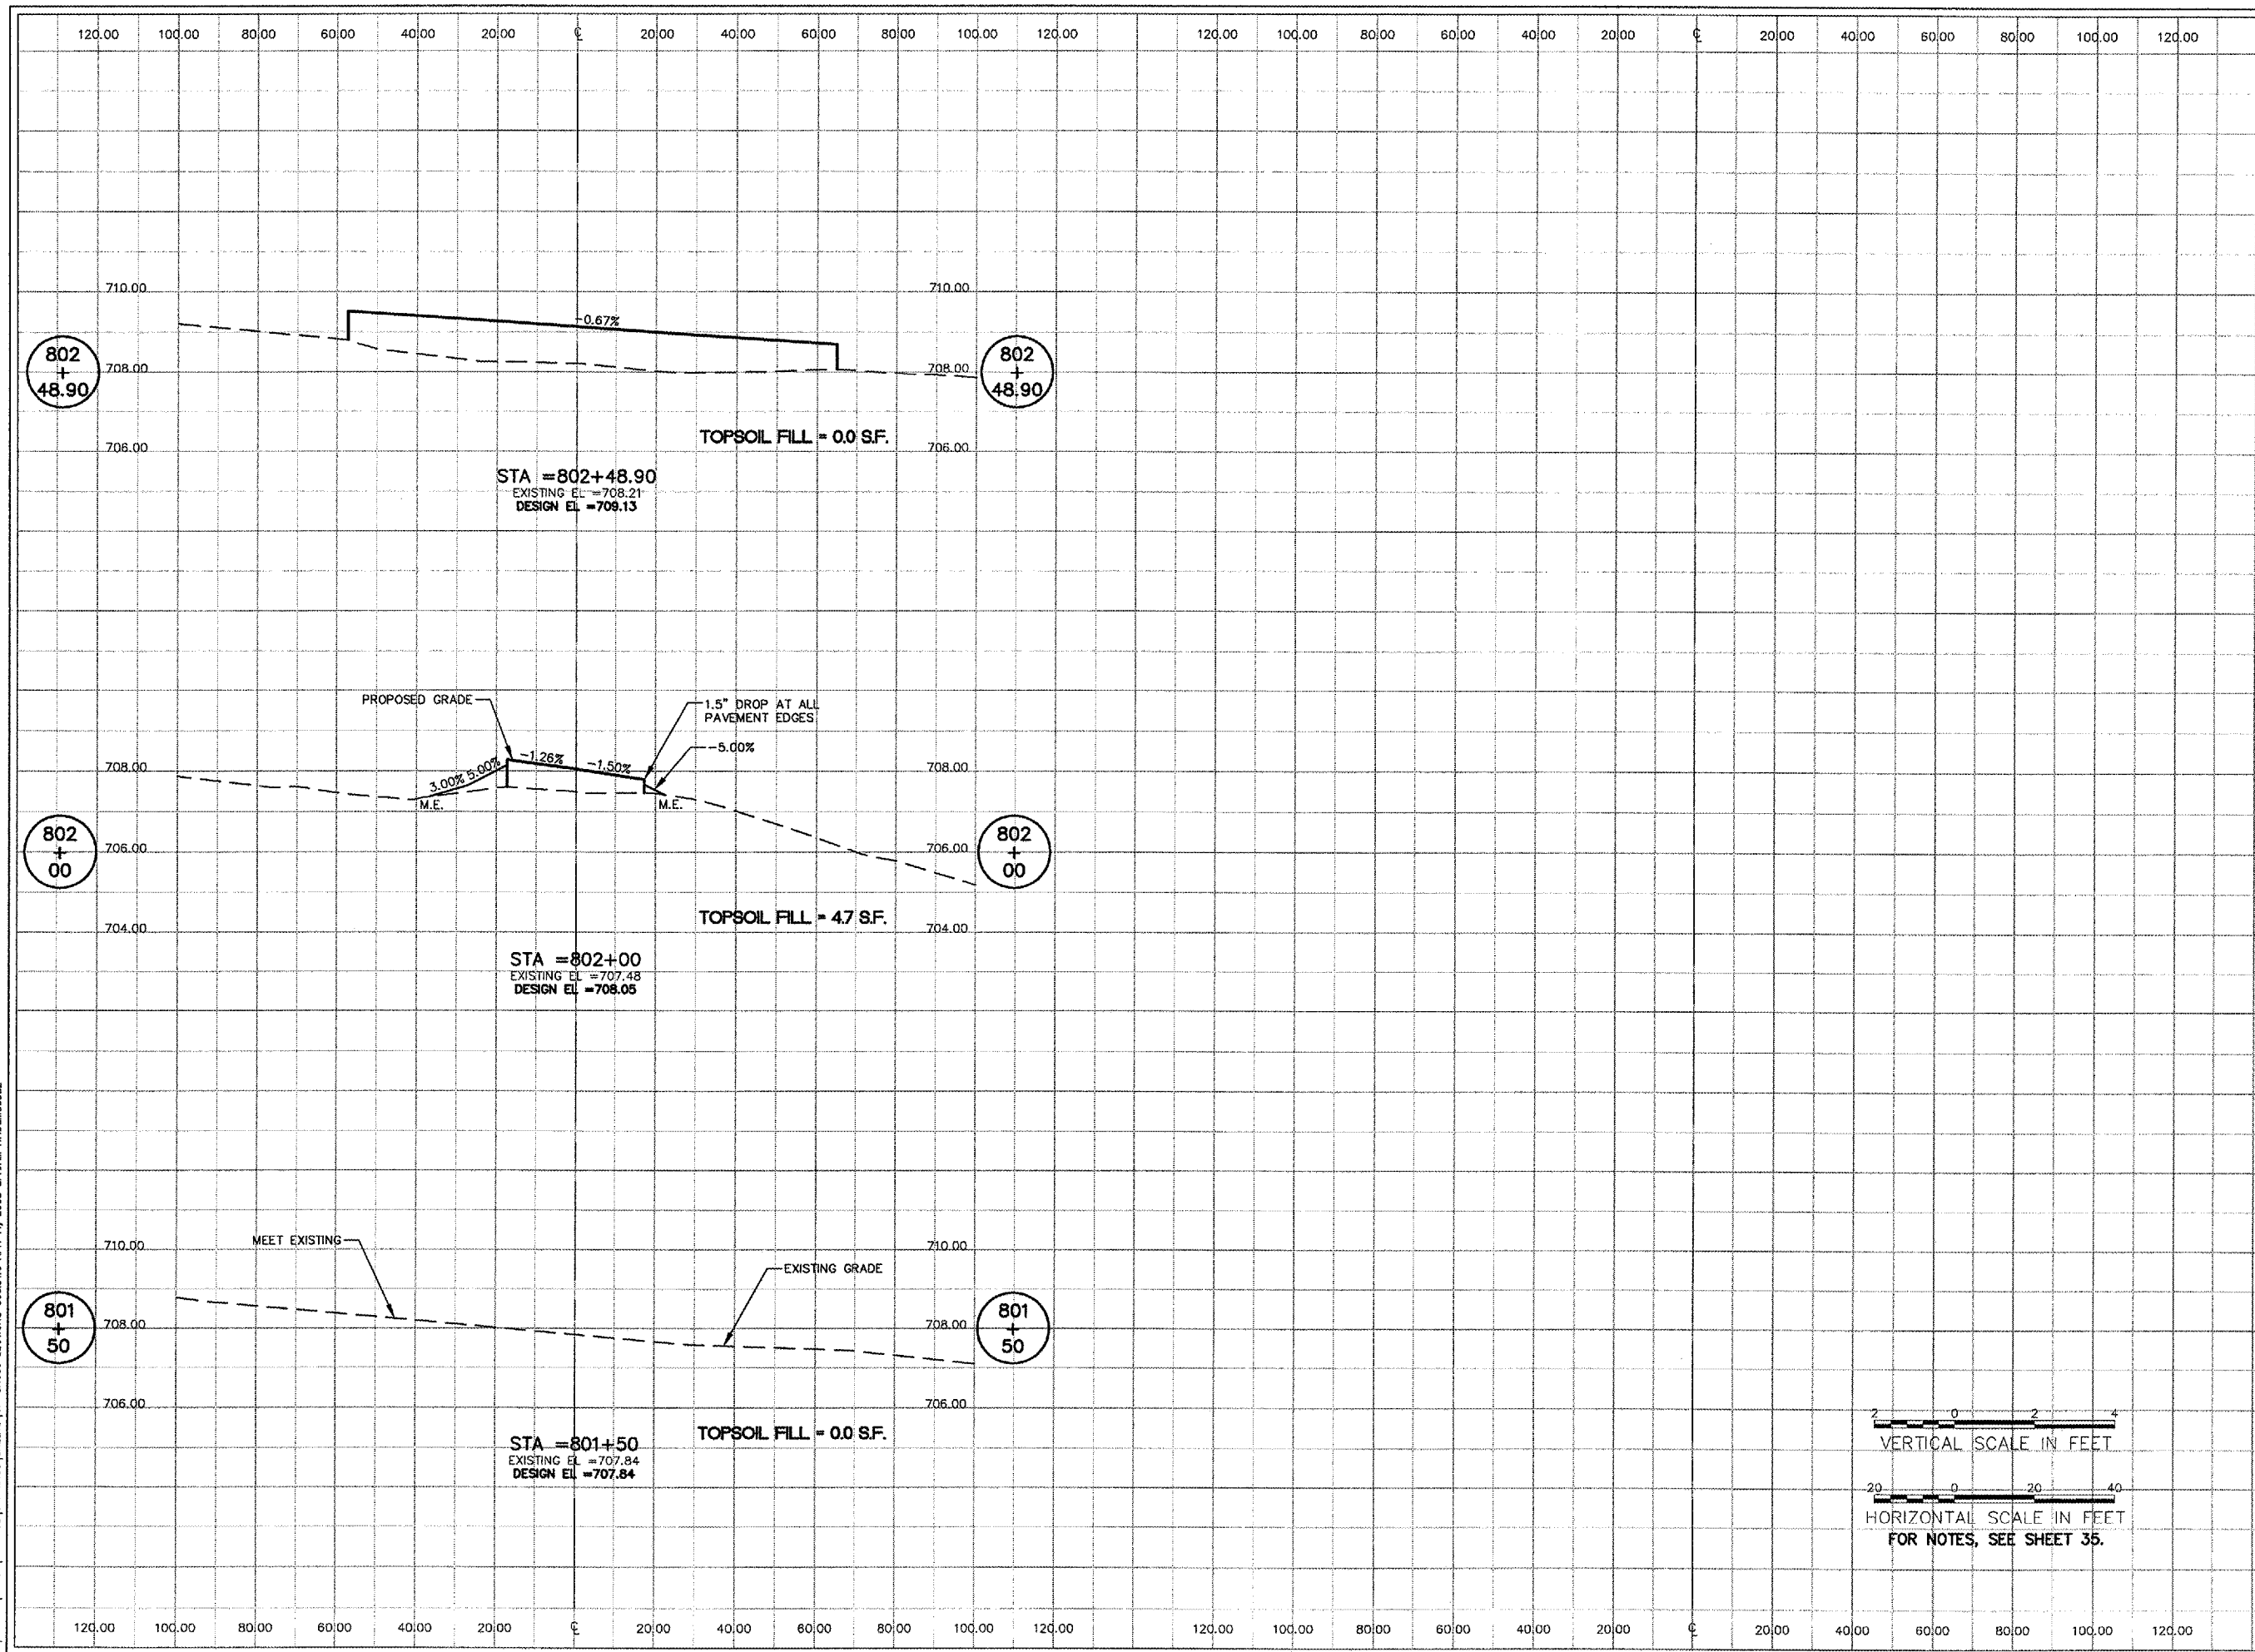

HANSON PROFESSIONAL SERVICES INC.

815 Commerce Drive, Suite 200
 Oak Brook, Illinois 60523
 Telephone: 630.990.3800
 Fax: 630.990.3801

Illinois Professional Design Firm
 Registration No. 184-001084

© Copyright Hanson Professional Service Inc. 2007



WAUKEGAN REGIONAL AIRPORT
 WAUKEGAN PORT DISTRICT

3580 North McAree Road
 Waukegan, Illinois 60087
 Telephone: 847.244.0066
 Fax: 847.244.3813

WAUKEGAN REGIONAL AIRPORT
 WAUKEGAN, ILLINOIS

REPAIR AND OVERLAY WEST
 PORTION OF TAXIWAY A

AIP PROJECT NO. 3-17-0105-B39
 IDA PROJECT NO. UGN-3751

No.	Drawing Issue Description	Date	By

Date

JANUARY 11, 2008

Sheet Title

CROSS SECTIONS
 TAXIWAY S2
 STA. 801+50 THRU
 STA. 802+48.90

07A0102
 Project Number
 LDH 11/13/07
 Layout By Date
 LDH 11/13/07
 Design By Date
 RMH 01/08/08
 Revised By Date
 LDH
 Drawn By