



HANSON PROFESSIONAL SERVICES INC.

815 Commerce Drive, Suite 200  
Oak Brook, Illinois 60523  
Telephone: 630.990.3800  
Fax: 630.990.3801

Illinois Professional Design Firm  
Registration No. 184-001084

© Copyright Hanson Professional Service Inc. 2007



WAUKEGAN REGIONAL AIRPORT  
WAUKEGAN PORT DISTRICT

3580 North McAree Road  
Waukegan, Illinois 60087  
Telephone: 847.244.0066  
Fax: 847.244.3813

WAUKEGAN REGIONAL AIRPORT  
WAUKEGAN, ILLINOIS

REPAIR AND OVERLAY WEST  
PORTION OF TAXIWAY A


AIP PROJECT NO. 3-17-0105-B39  
IDA PROJECT NO. UGN-3751

No.	Drawing Issue Description	Date	By

Date  
JANUARY 11, 2008

Sheet Title  
**CROSS SECTIONS  
TAXIWAY M1  
STA. 1001+95.08 THRU  
STA. 1002+55.07**

07A0102
Project Number
LDH 11/13/07
Layout By Date
LDH 11/13/07
Designed By Date
RMH 01/08/08
Reviewed By Date
LDH
Drawn By

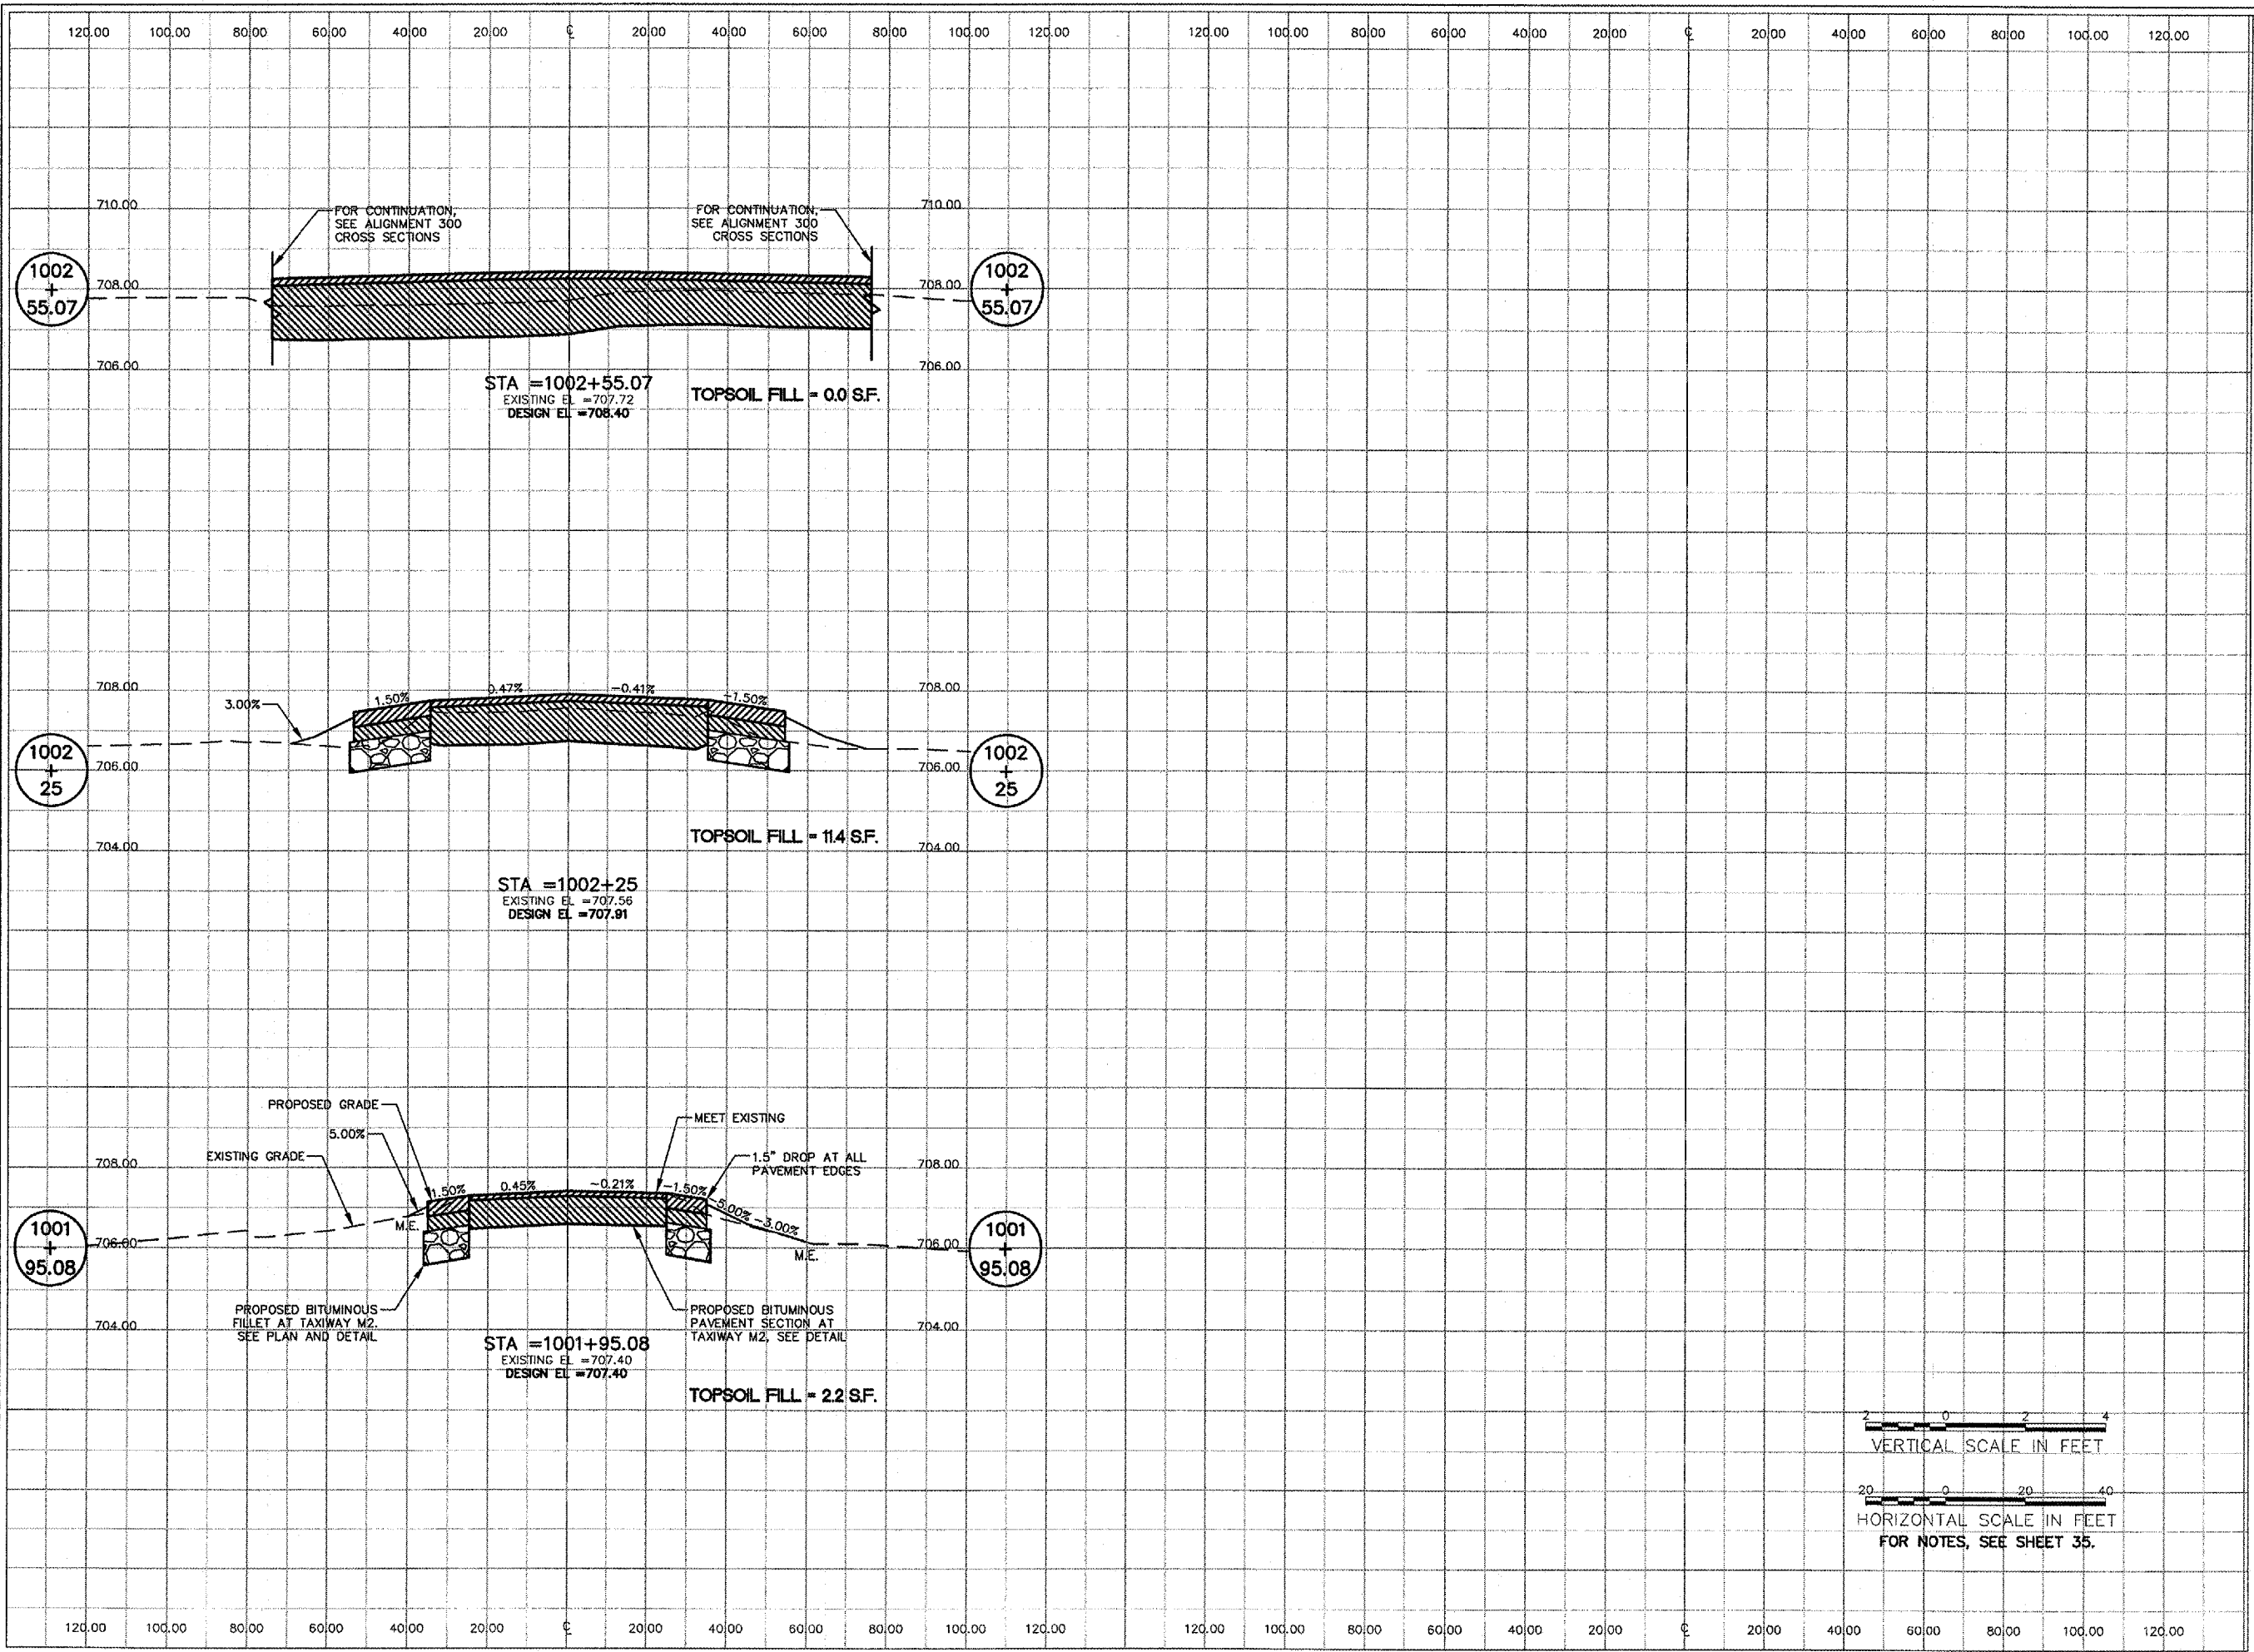

4: 1074005 100837 107A0102 DRAWINGS SHEETS 149-CROSS SECTIONS 1000.DWG APR 11, 2008 8:16AM HALSINGERB2