
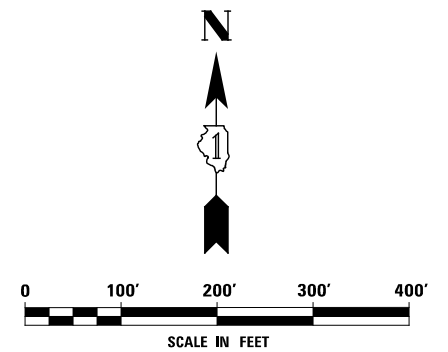


ALIGNMENT DATA

800	N 869464.32 E 17414.53
801	N 869510.72 E 21014.23

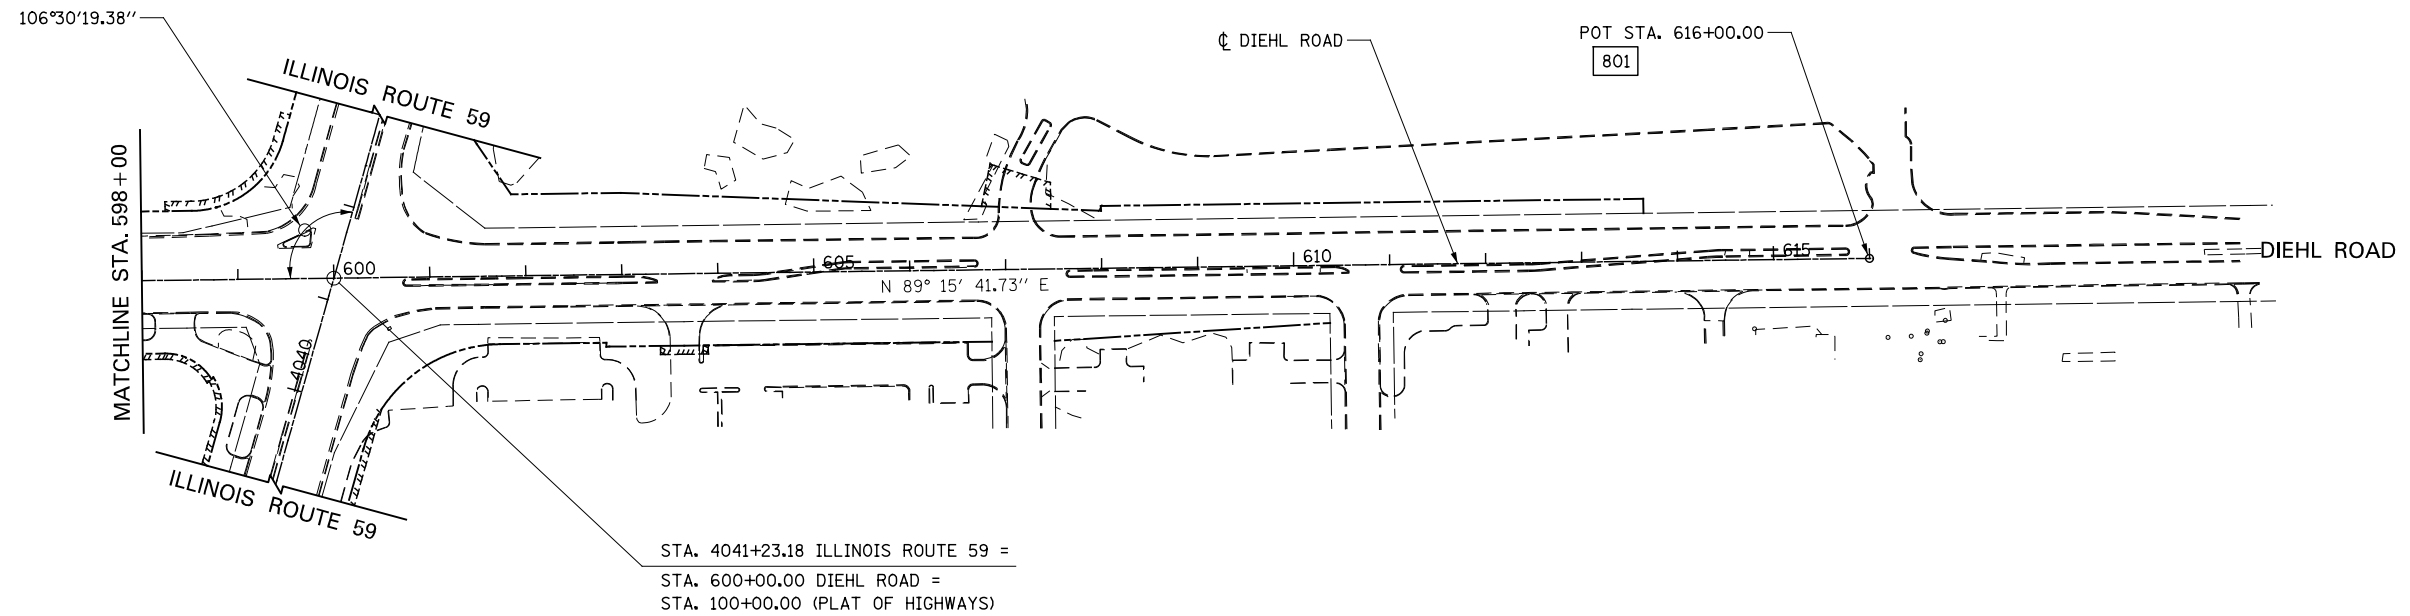

DESIGNED	PJO	REVISED	-
DRAWN	KES	REVISED	-
CHECKED	JCM	REVISED	-
DATE	12/14/2012	REVISED	-

STATE OF ILLINOIS  
DEPARTMENT OF TRANSPORTATION

ALIGNMENT, BENCHMARKS, AND TIES

SCALE: AS SHOWN SHEET NO. 4 OF 7 SHEETS STA. 580+00 TO STA. 616+00

F.A.P. RTE.	SECTION	COUNTY	TOTAL SHEETS	SHEET NO.
338	(112 & 113) WRS-6	DUPAGE	734	66
CONTRACT NO. 60R31				
ILLINOIS FED. AID PROJECT				