
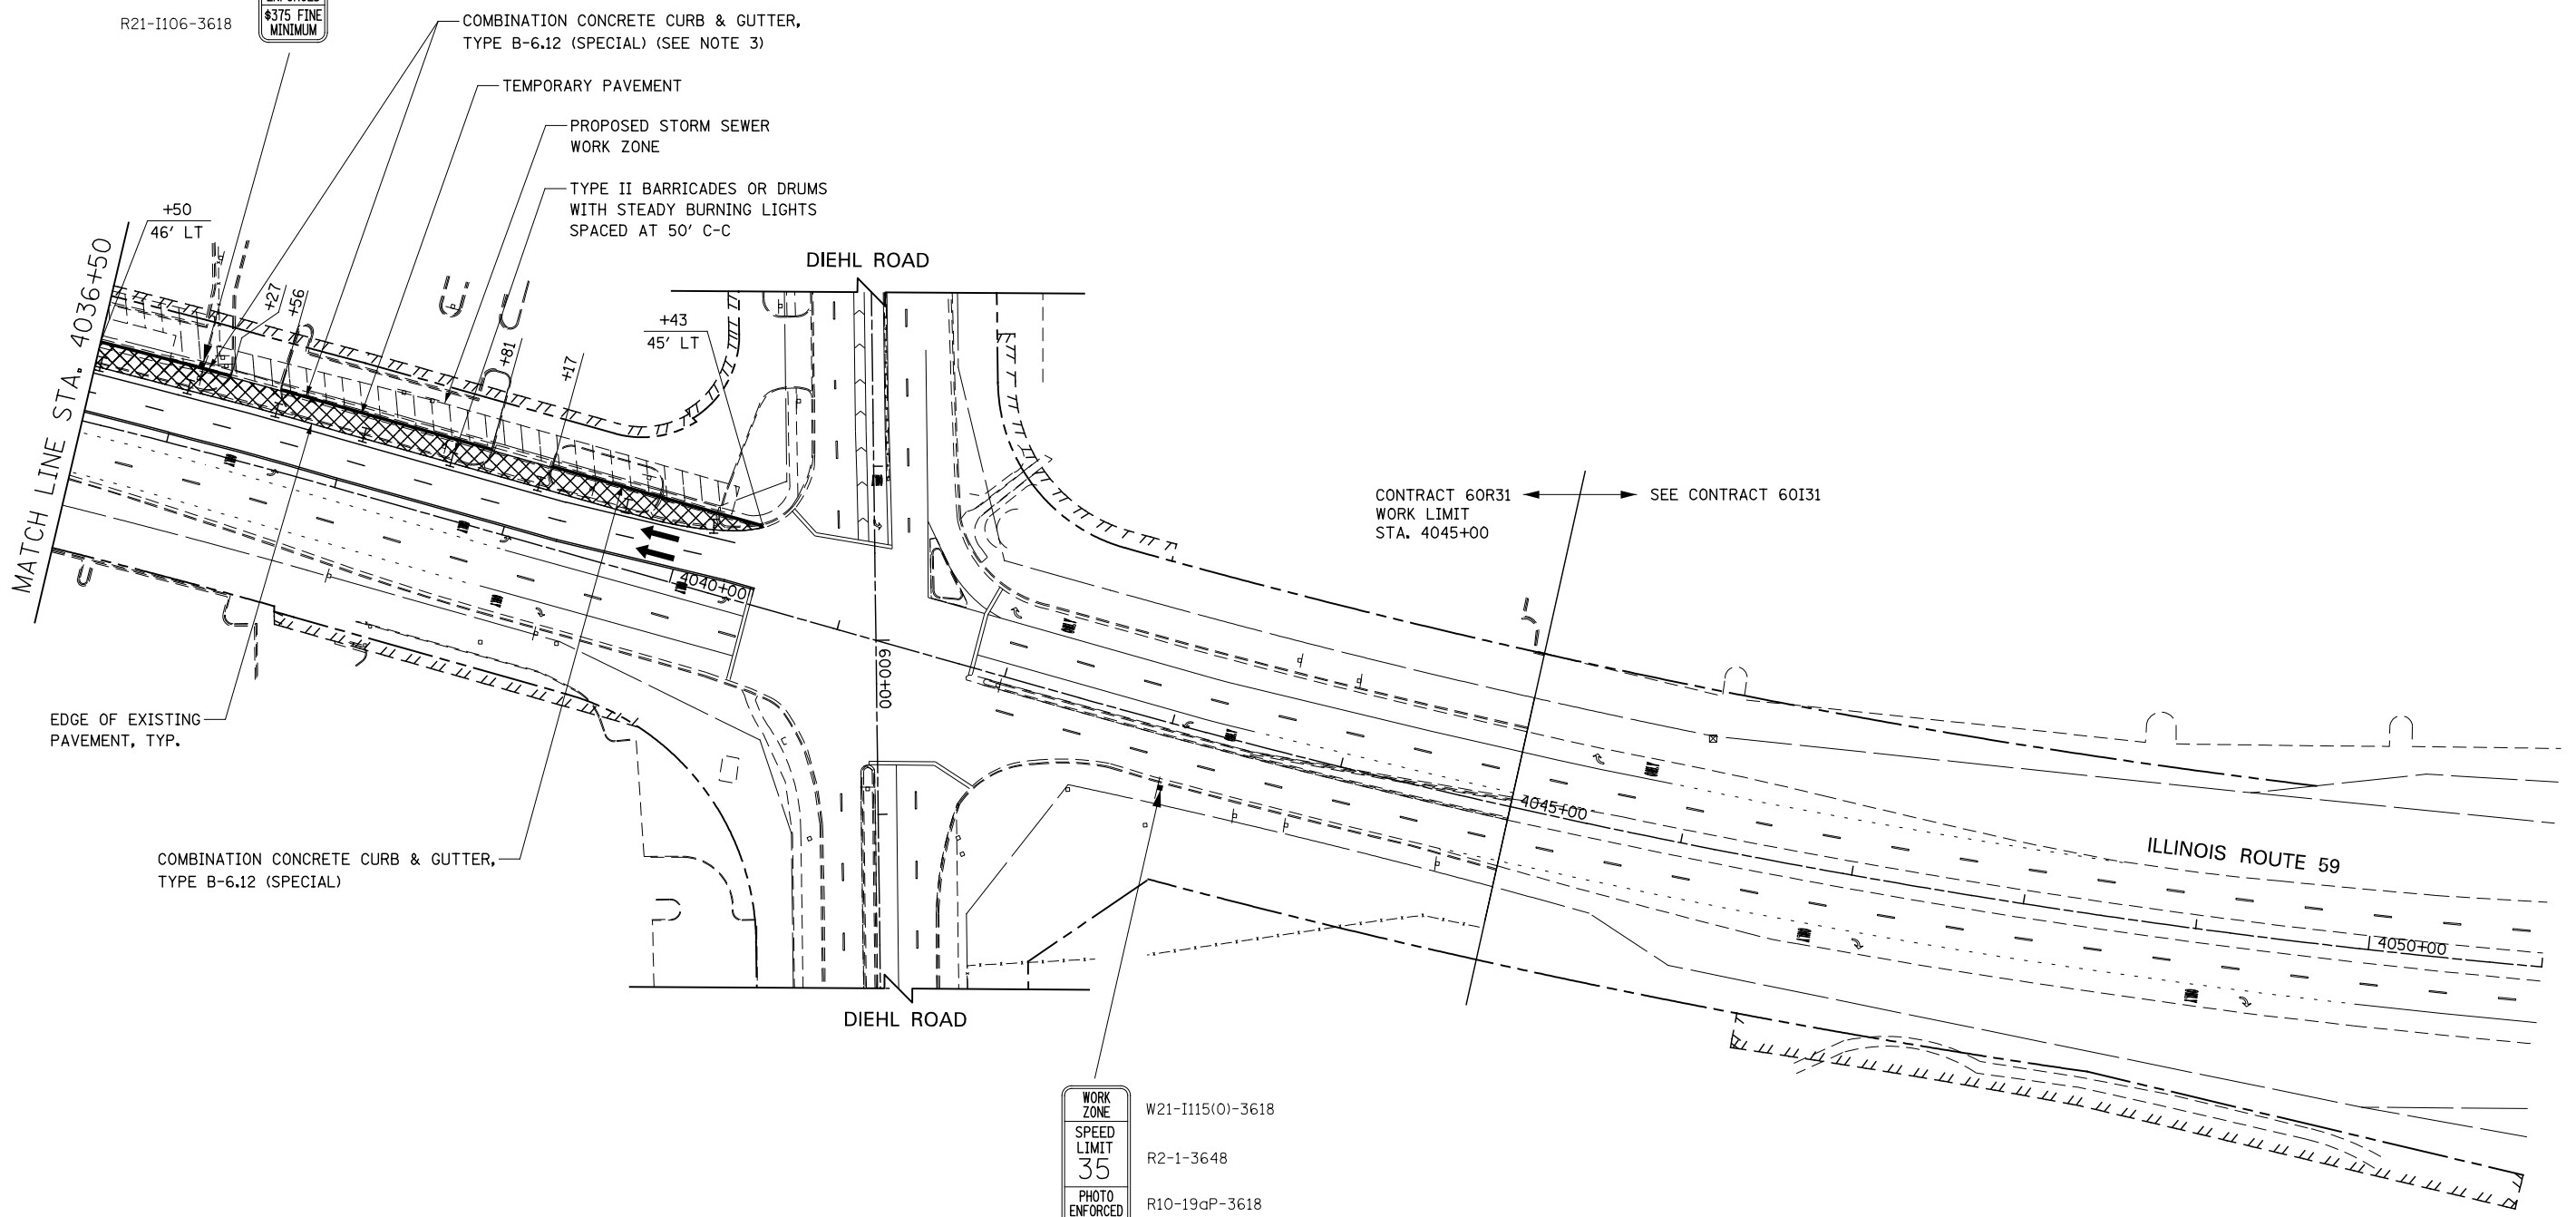


W21-I115(0)-3618
 R2-1-3648
 R10-19aP-3618
 R21-I106-3618

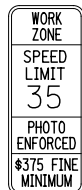

CONTRACT 60R31
 WORK LIMIT
 STA. 4045+00


SEE CONTRACT 60I31

WORK ZONE
 SPEED LIMIT 35
 PHOTO ENFORCED
 \$375 FINE MINIMUM

W21-I115(0)-3618
 R2-1-3648
 R10-19aP-3618
 R21-I106-3618

NOTES

- ADVANCE SIGN LOCATIONS SHALL BE COORDINATED WITH ADJACENT CONTRACT. "ROAD CONSTRUCTION AHEAD" SIGN SHALL BE PLACED WHEN WARRANTED BY WORK ZONE CONDITIONS OR AS DIRECTED BY THE ENGINEER.
- SEE TEMPORARY PAVEMENT DETAIL ON MAINTENANCE OF TRAFFIC DETAILS SHEET.
- AT THE LIMITS OF THE CURB AND GUTTER, TRANSITIONS SHALL BE INSTALLED IN ACCORDANCE WITH THE MAINTENANCE OF TRAFFIC DETAILS AND AS DIRECTED BY THE ENGINEER

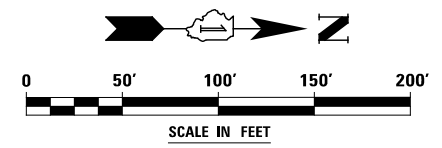

DESIGNED	PJO	REVISED	-
DRAWN	KES	REVISED	-
CHECKED	JCM	REVISED	-
DATE	12/14/2012	REVISED	-

**STATE OF ILLINOIS
 DEPARTMENT OF TRANSPORTATION**

**MAINTENANCE OF TRAFFIC - PRE-STAGE 1B
 ILLINOIS ROUTE 59**

SCALE: AS SHOWN SHEET NO. 35 OF 117 SHEETS STA. 4036+50 TO STA. 4045+00

F.A.P. RTE.	SECTION	COUNTY	TOTAL SHEETS	SHEET NO.
338	(112 & 113) WRS-6	DUPAGE	734	104
CONTRACT NO. 60R31				
ILLINOIS FED. AID PROJECT				