



TYPE II BARRICADES OR CHANNELIZATION DRUMS WITH STEADY BURNING LIGHTS SPACED AT 50' C-C, SPACED AT 25' C-C ALONG TAPER

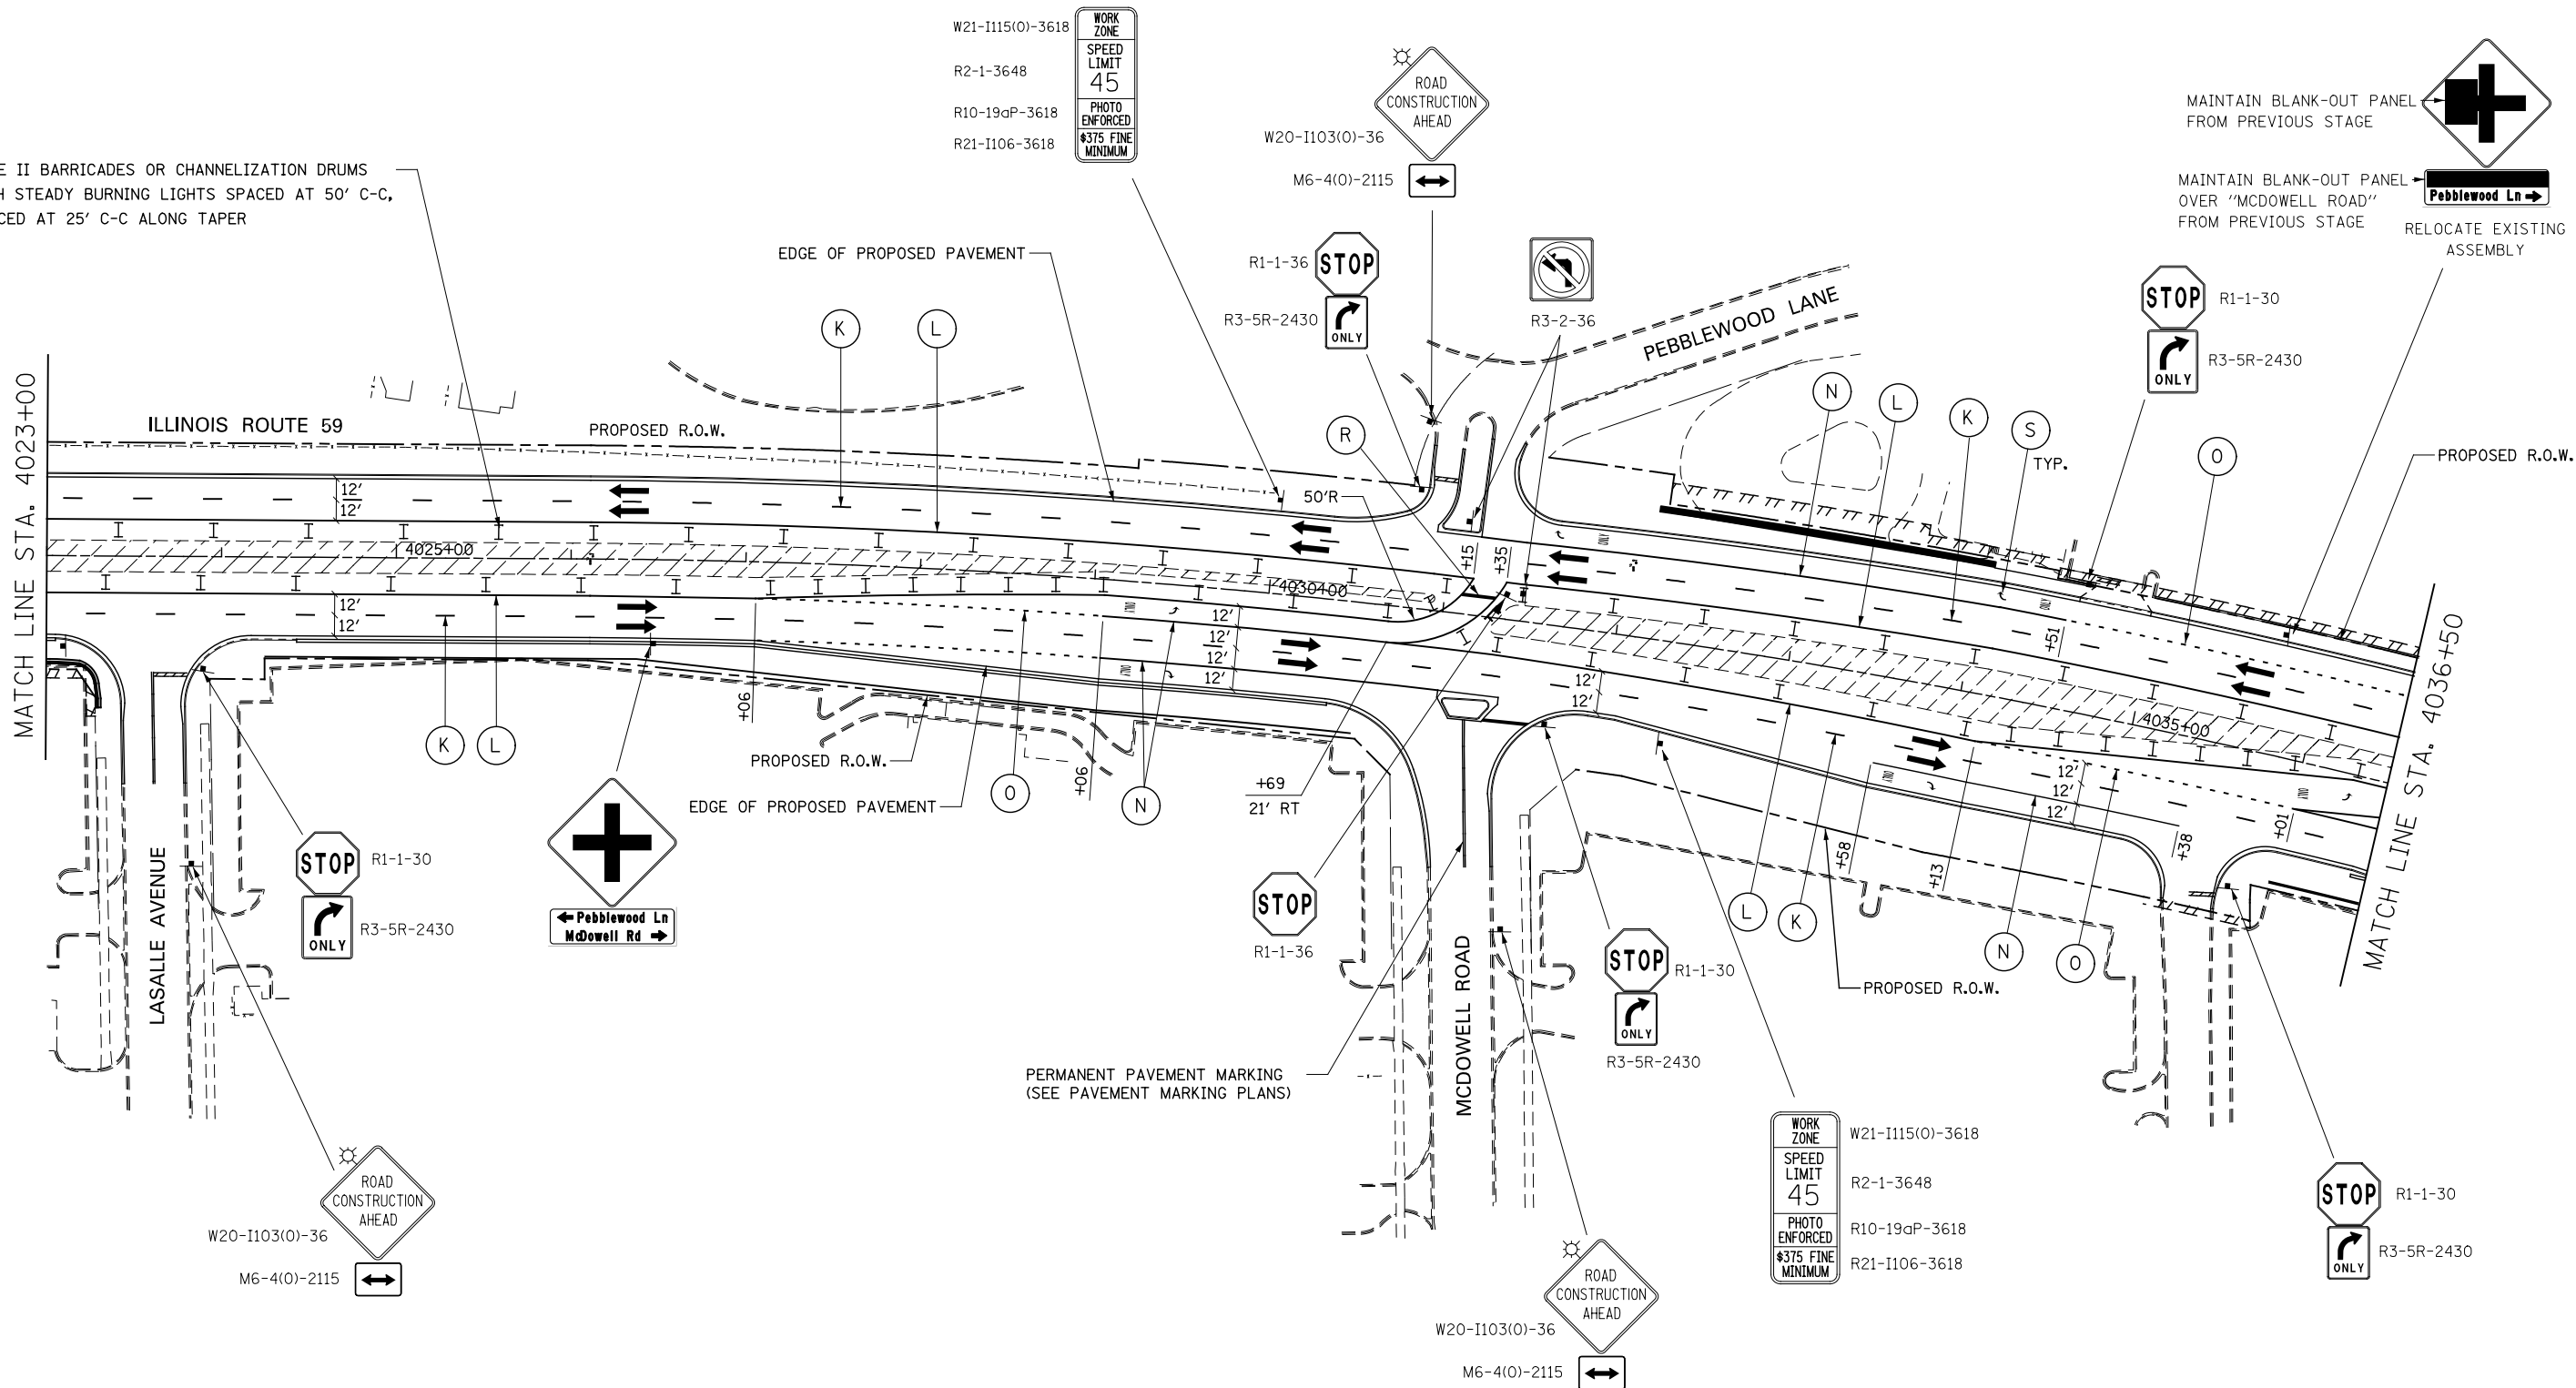

MAINTAIN BLANK-OUT PANEL FROM PREVIOUS STAGE
 MAINTAIN BLANK-OUT PANEL OVER "MCDOWELL ROAD" FROM PREVIOUS STAGE
 RELOCATE EXISTING ASSEMBLY

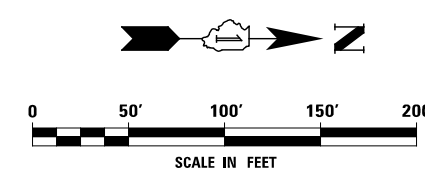

MATCH LINE STA. 4023+00

MATCH LINE STA. 4036+50

DESIGNED *PJO*
 DRAWN *KES*
 CHECKED *JCM*
 DATE *12/14/2012*

REVISED -
 REVISED -
 REVISED -
 REVISED -

**STATE OF ILLINOIS
 DEPARTMENT OF TRANSPORTATION**

**MAINTENANCE OF TRAFFIC - STAGE 4
 ILLINOIS ROUTE 59**

SCALE: AS SHOWN SHEET NO. 106 OF 117 SHEETS STA. 4023+00 TO STA. 4036+50

F.A.P. RTE.	SECTION	COUNTY	TOTAL SHEETS	SHEET NO.
338	(112 & 113) WRS-6	DUPAGE	734	175
CONTRACT NO. 60R31				
ILLINOIS FED. AID PROJECT				