

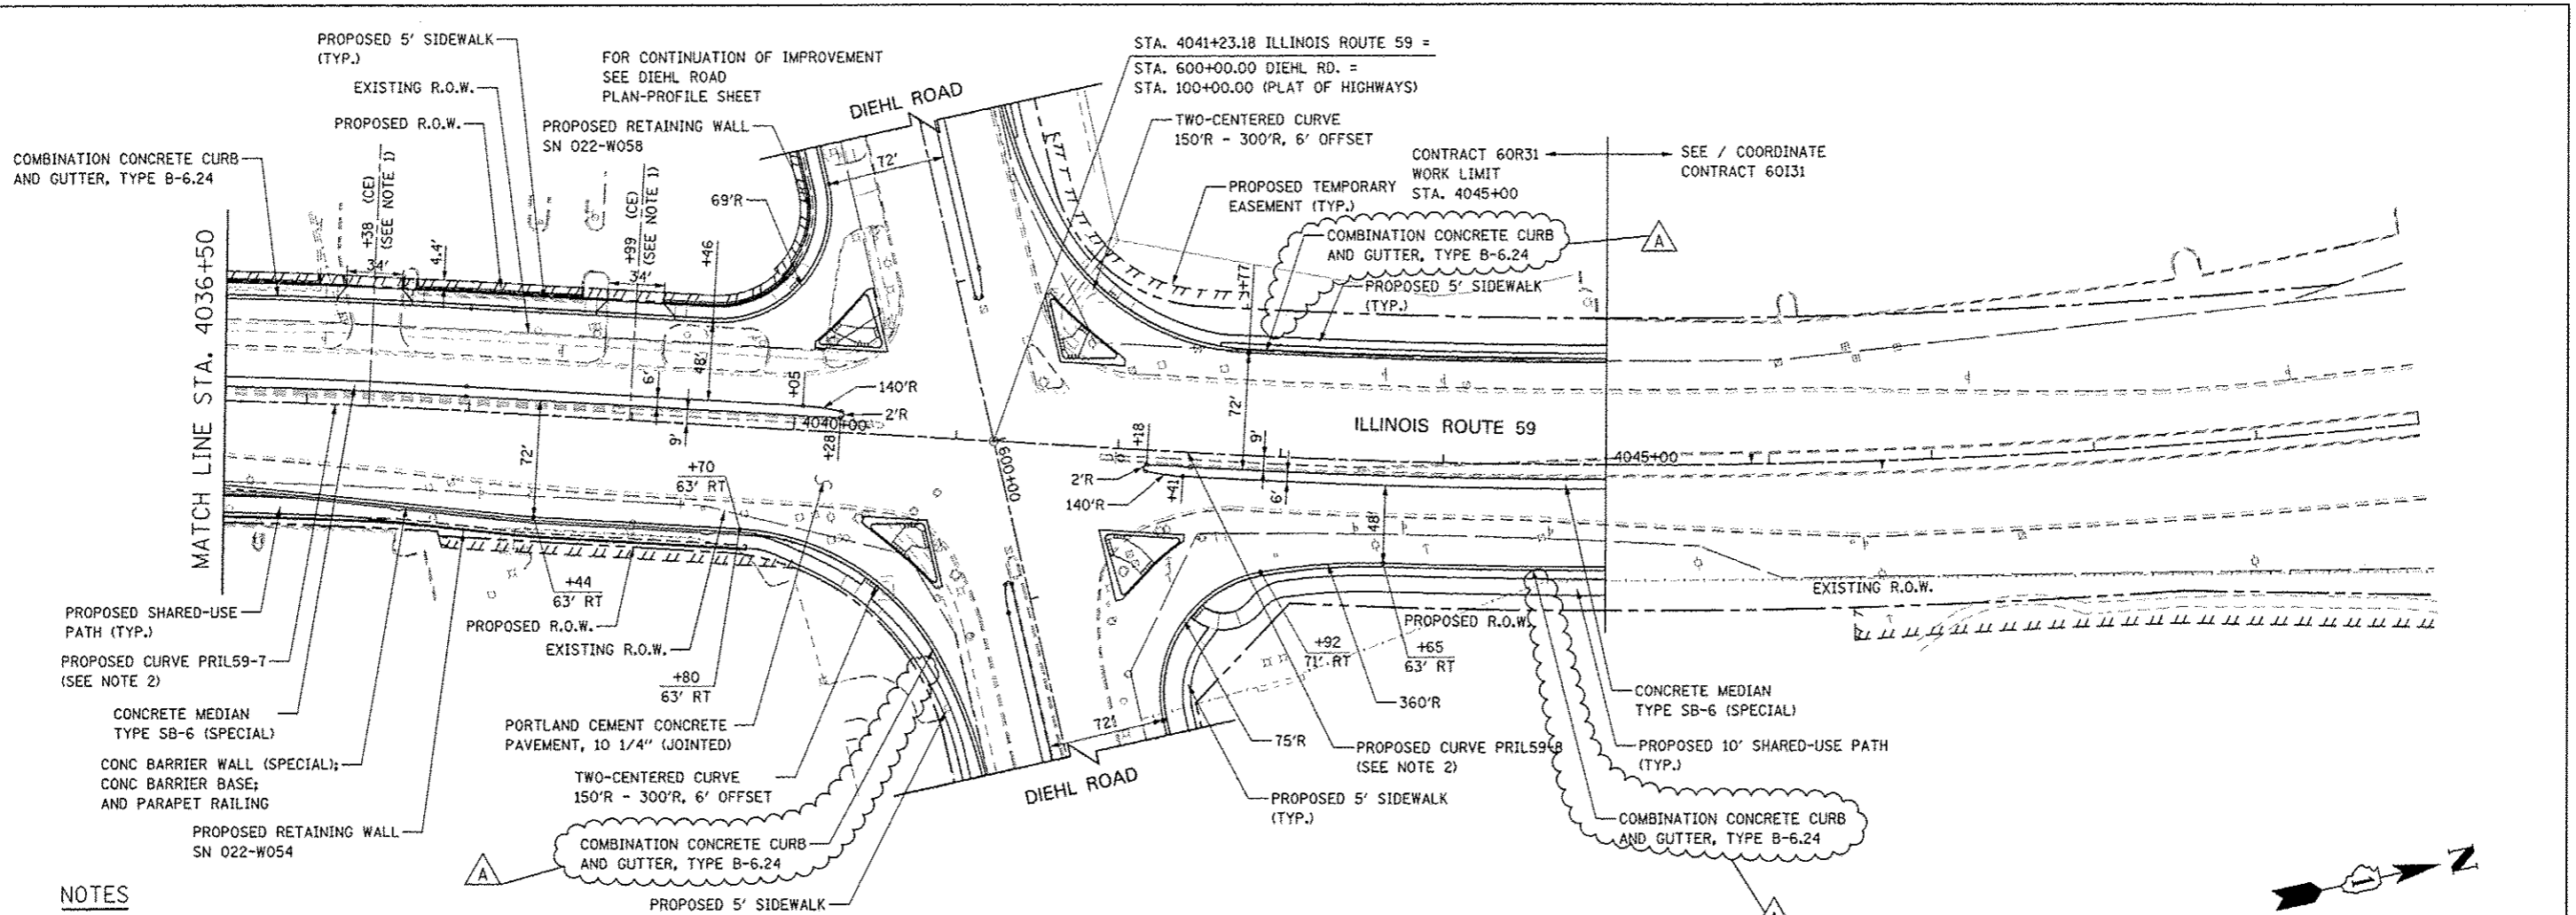


NO.	DATE
1	12/14/2012
2	
3	
4	
5	
6	
7	
8	
9	
10	

NO.	DATE
1	12/14/2012
2	
3	
4	
5	
6	
7	
8	
9	
10	

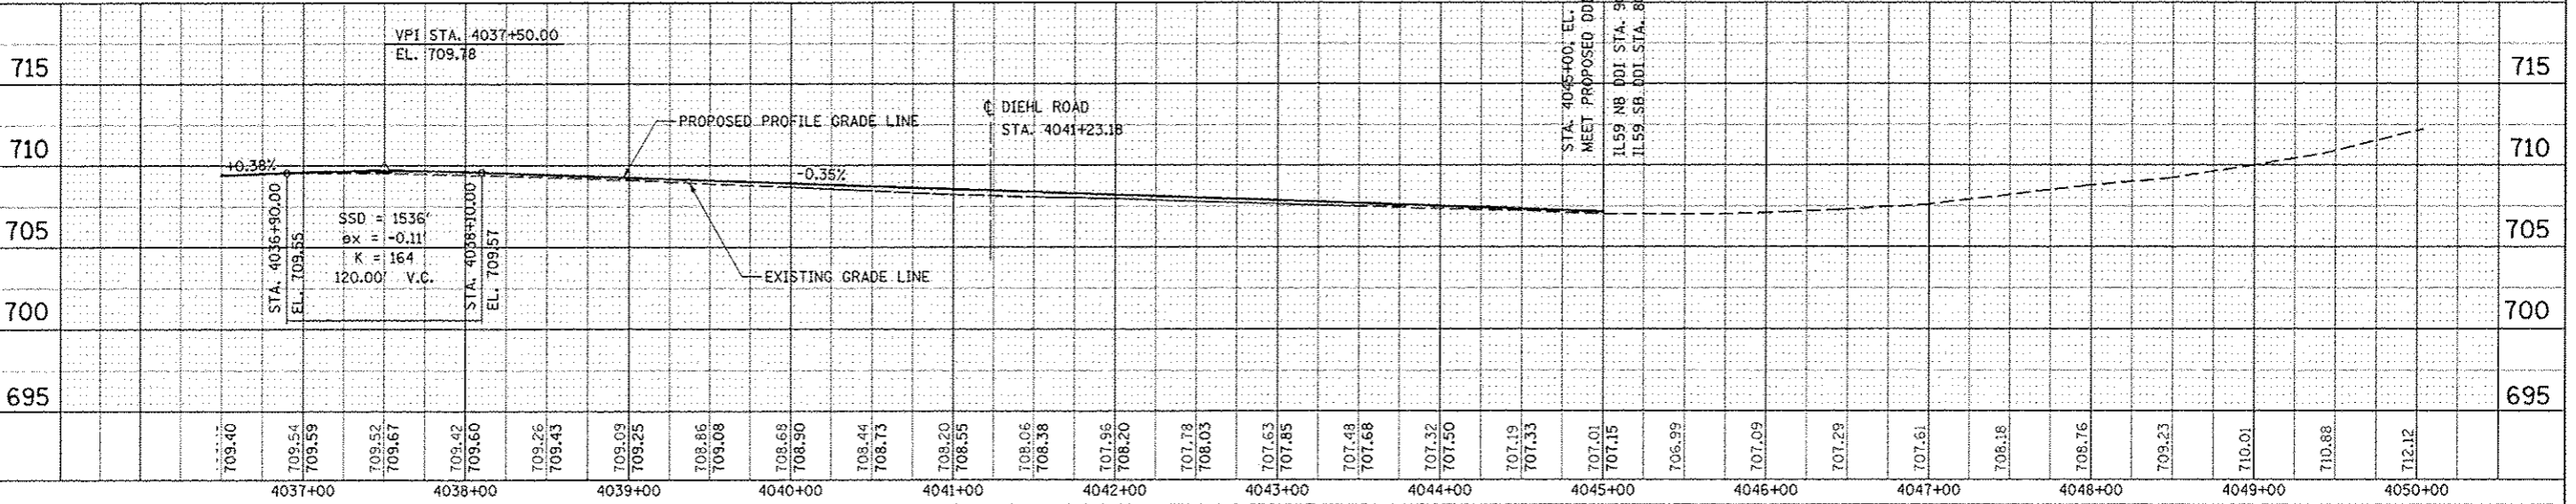

NOTES

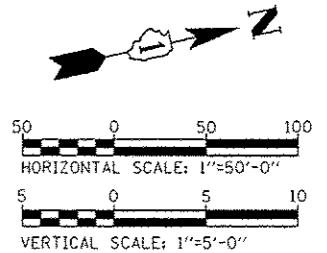

DESIGNED	<i>PJD</i>	REVISED -	ADDENDUM A 02/22/2013
DRAWN	<i>KES</i>	REVISED -	
CHECKED	<i>JCM</i>	REVISED -	
DATE	<i>12/14/2012</i>	REVISED -	

**STATE OF ILLINOIS
DEPARTMENT OF TRANSPORTATION**

PLAN / PROFILE - ILLINOIS ROUTE 59

SCALE: AS SHOWN | SHEET NO. 5 OF 9 SHEETS | STA. 4036+50 TO STA. 4050+00

F.A.P. RTE.	SECTION	COUNTY	TOTAL SHEETS	SHEET NO.
338	(112 & 113) WRS-6	DUPAGE	734	198
CONTRACT NO. 60R31				
FED. ROAD DIST. NO. ILLINOIS FED. AID PROJECT				