
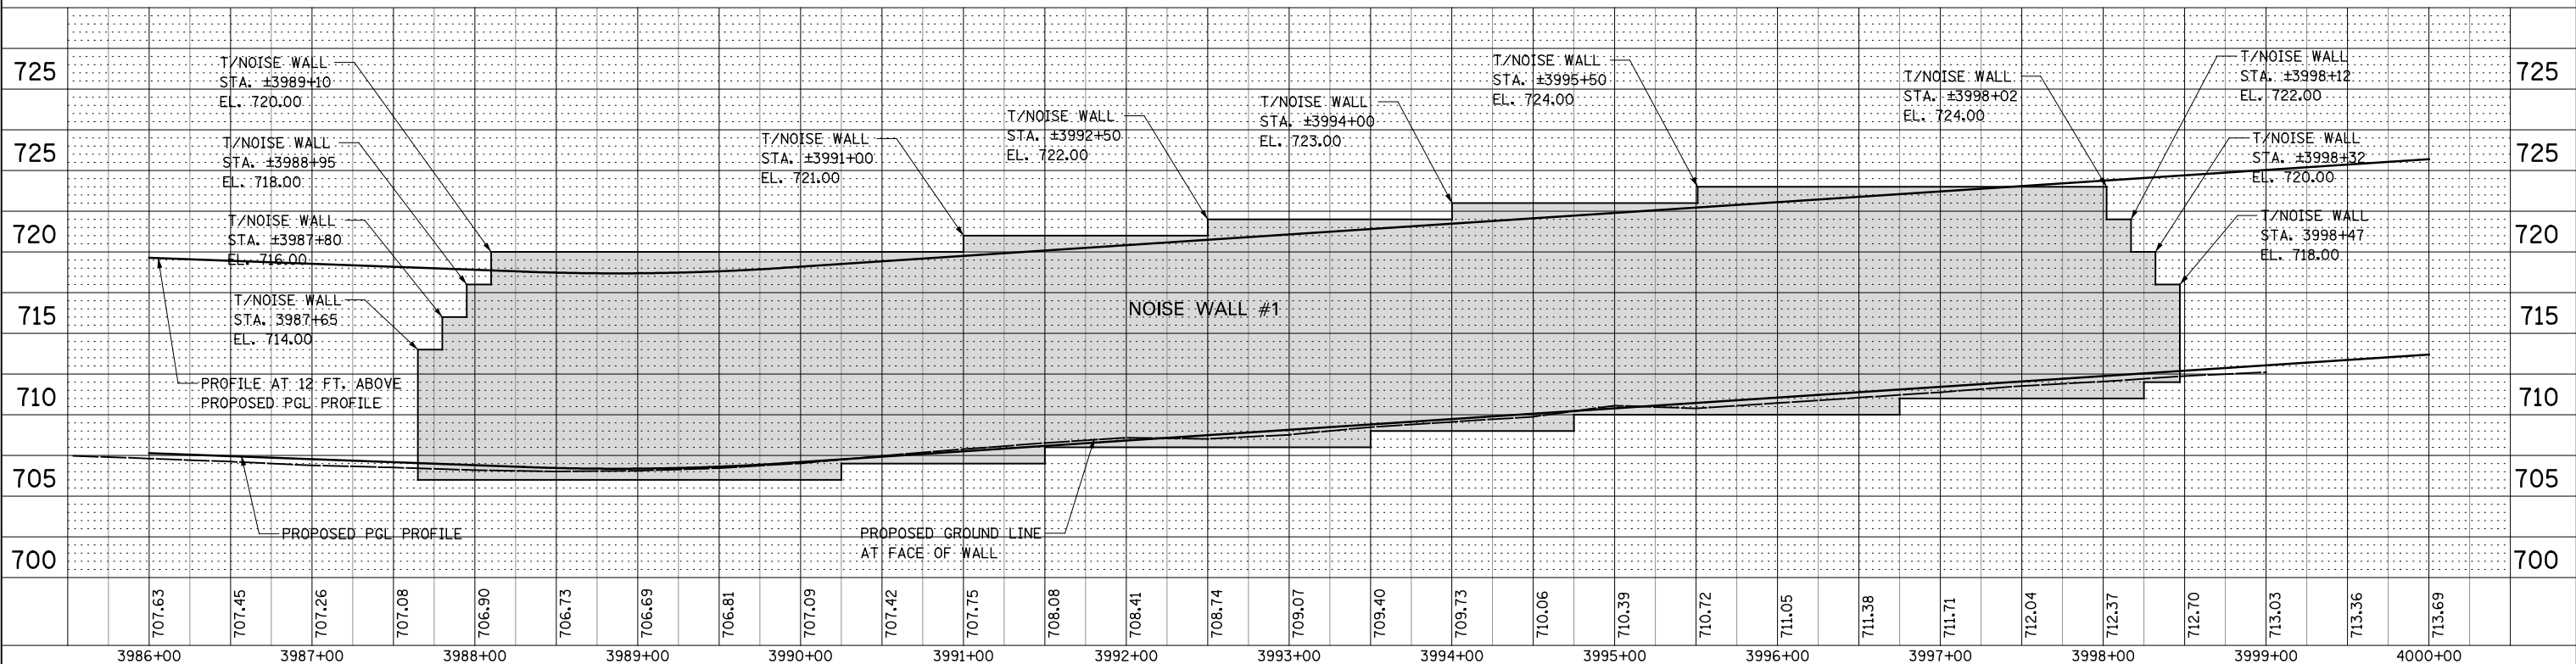


PLAN	SURVEYED	BY	DATE
	PLOTTED		
	CHECKED		
	ALIGNED		
	FILED		
	NO. _____		
	FILE NAME _____		

PROFILE	SURVEYED	BY	DATE
	PLOTTED		
	CHECKED		
	GRADES		
	STRUCTURE		
	NOTATIONS		
	CHNO		
	NO. _____		

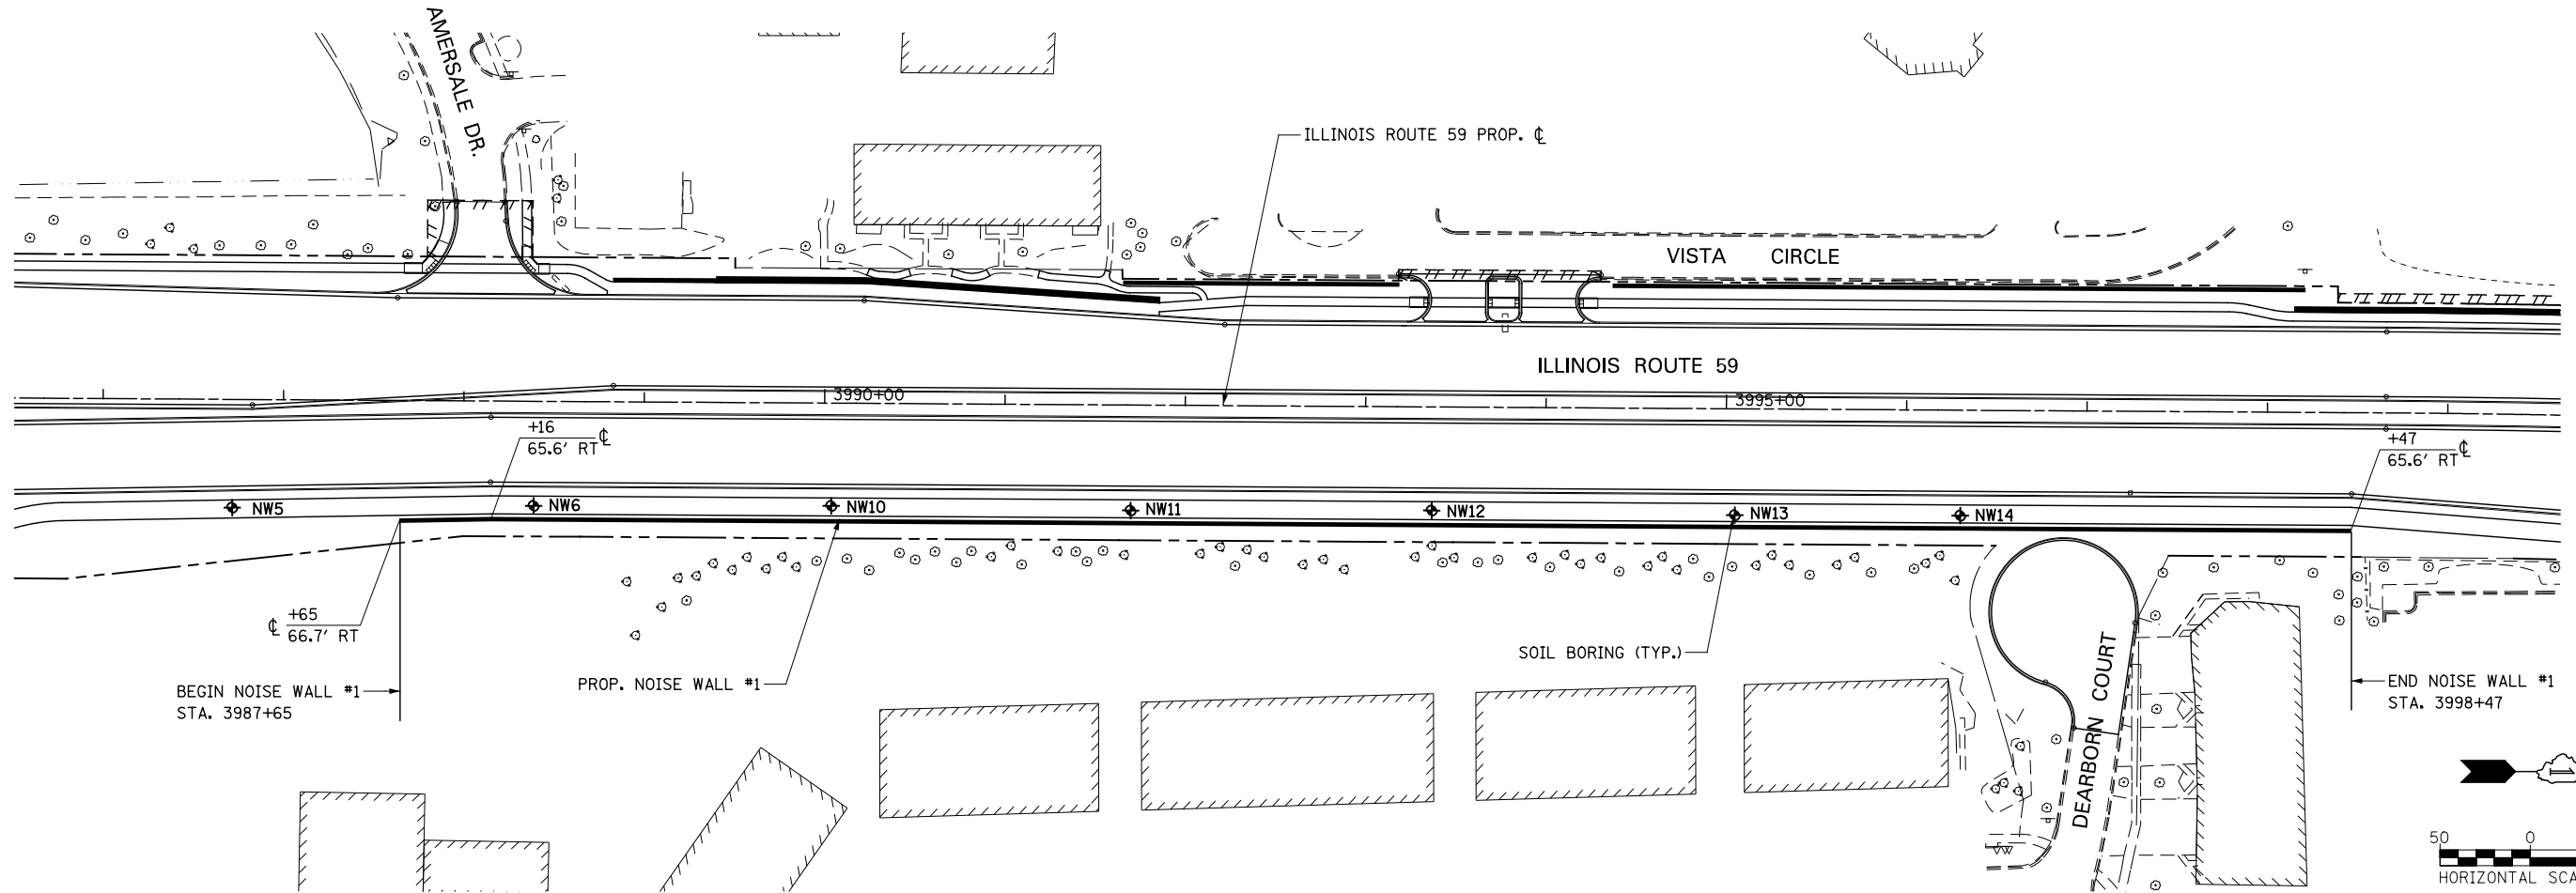

700	705	710	715	720	725	725																						
3986+00	3987+00	3988+00	3989+00	3990+00	3991+00	3992+00	3993+00	3994+00	3995+00	3996+00	3997+00	3998+00	3999+00	4000+00														
707.63	707.45	707.26	707.08	706.90	706.73	706.69	706.81	707.09	707.42	707.75	708.08	708.41	708.74	709.07	709.40	709.73	710.06	710.39	710.72	711.05	711.38	711.71	712.04	712.37	712.70	713.03	713.36	713.69

DESIGNED	PJA	REVISED	-
DRAWN	KRW	REVISED	-
CHECKED	JGM	REVISED	-
DATE	12/14/2012	REVISED	-

STATE OF ILLINOIS  
DEPARTMENT OF TRANSPORTATION

PLAN / PROFILE - NOISE WALL #1

SCALE: AS SHOWN SHEET NO. 1 OF 6 SHEETS STA. 3987+65 TO STA. 3998+47

F.A.P. RTE.	SECTION	COUNTY	TOTAL SHEETS	SHEET NO.
338	(112 & 113) WRS-6	DUPAGE	734	207
CONTRACT NO. 60R31				
FED. ROAD DIST. NO. ILLINOIS FED. AID PROJECT				