


ELEVATION

NOTE A
 MAXIMUM STEP ALLOWED WITHIN 50 FT OF THE START OR END OF WALL IS 2 FT.
 MAXIMUM HEIGHT AT THE START OR END OF WALL IS 6 FT.

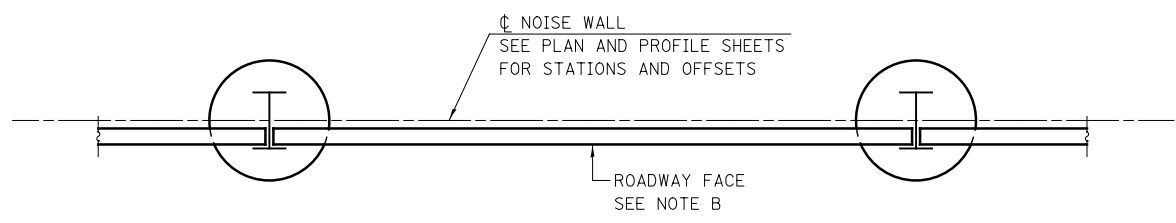

PLAN

NOTE B
 THE ROADWAY FACE OF THE NOISE WALL PANELS SHALL BE PLACED FLUSH WITH THE ROADWAY FACING FLANGE OF THE SUPPORT PILING AS SHOWN IN THE PLAN VIEW.

DESIGNED	PJO	REVISED	-	STATE OF ILLINOIS DEPARTMENT OF TRANSPORTATION	NOISE WALL DETAILS			F.A.P. RTE.	SECTION	COUNTY	TOTAL SHEETS	SHEET NO.
DRAWN	KES	REVISED	-		338	(112 & 113) WRS-6	DUPAGE	734	213			
CHECKED	JCM	REVISED	-		CONTRACT NO. 60R31							
DATE	12/14/2012	REVISED	-		SCALE: AS SHOWN	SHEET NO. 1 OF 2 SHEETS	STA.	TO STA.	ILLINOIS FED. AID PROJECT			