


NOTES:

1. REFER TO STANDARDS 420001, 420101 AND 420106 FOR JOINT DETAILS AND SPACING.
2. THE PAVEMENT IN THIS AREA SHALL MATCH THE ILLINOIS ROUTE 59 PAVEMENT SECTION AND BE PAID FOR AS PORTLAND CEMENT CONCRETE PAVEMENT 10 1/4 INCH (JOINTED).
3. SEE ROADWAY DETAILS FOR GEOMETRIC LAYOUT INFORMATION AT THE RIGHT TURN ISLANDS.

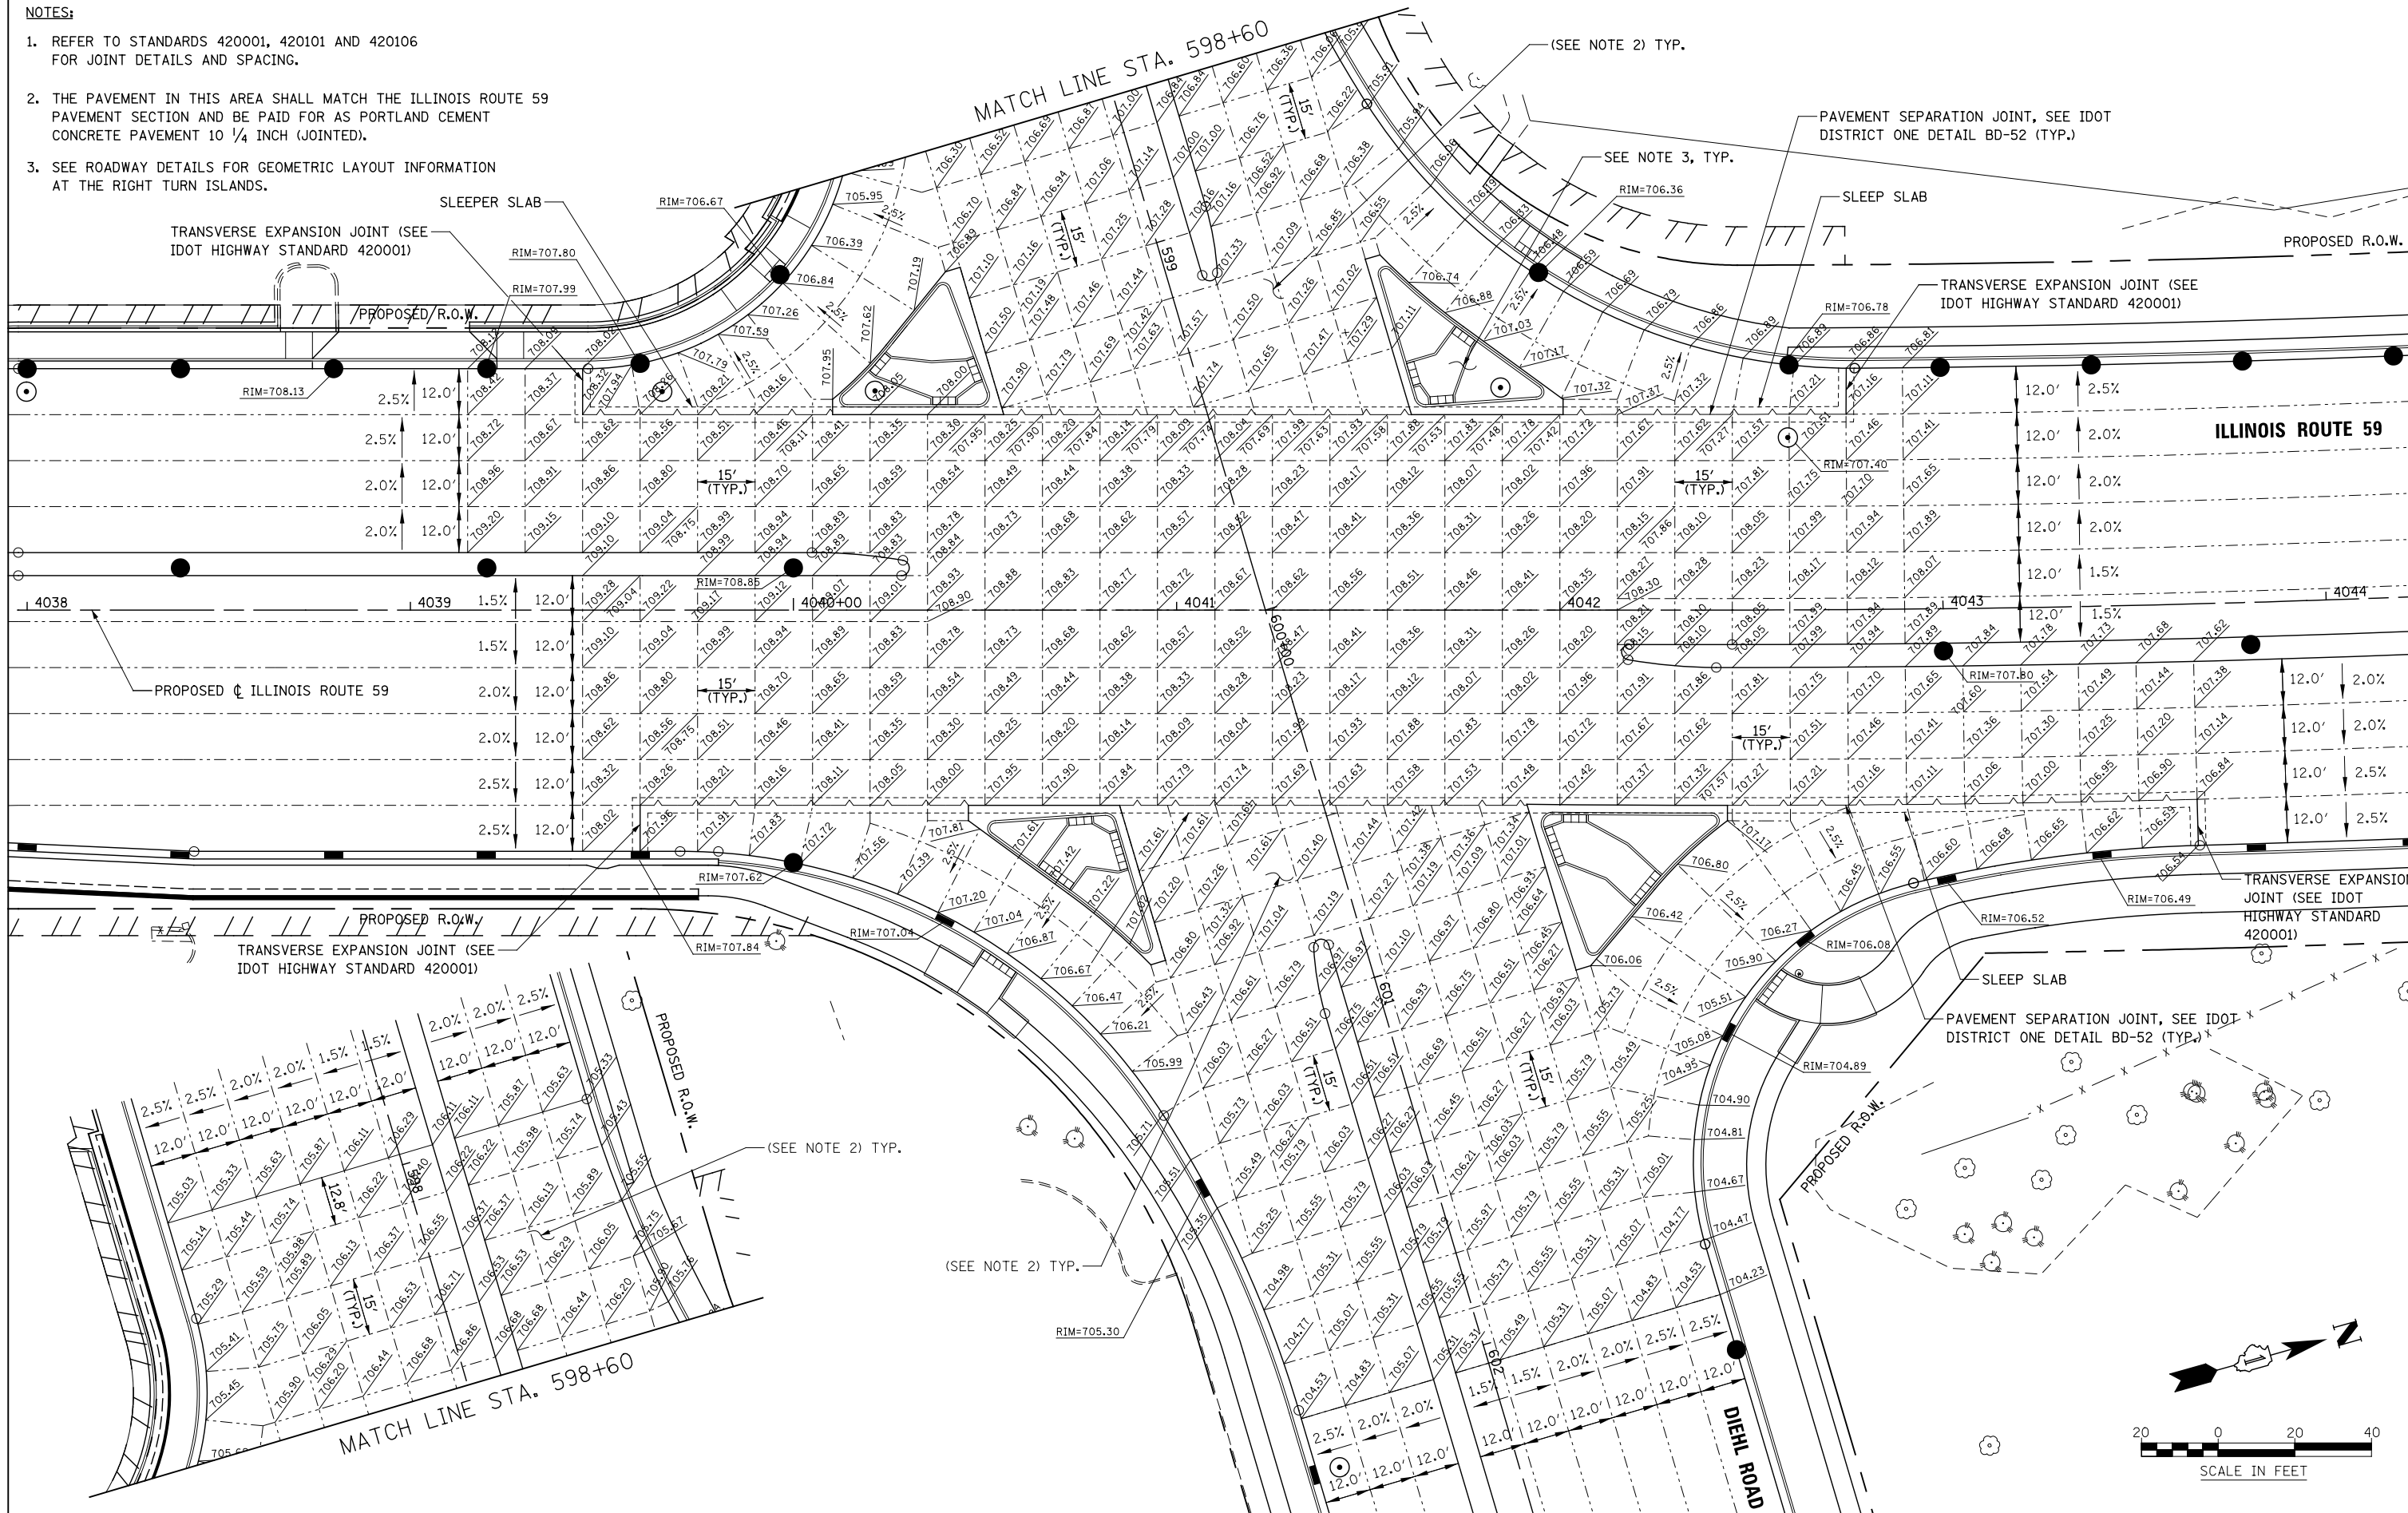

DESIGNED	PJO	REVISED	-
DRAWN	KES	REVISED	-
CHECKED	JCM	REVISED	-
DATE	12/14/2012	REVISED	-

**STATE OF ILLINOIS
DEPARTMENT OF TRANSPORTATION**

**INTERSECTION DETAIL
ILLINOIS ROUTE 59 AND DIEHL ROAD**

SCALE: AS SHOWN SHEET NO. 9 OF 13 SHEETS STA. TO STA.

F.A.P. RTE.	SECTION	COUNTY	TOTAL SHEETS	SHEET NO.
338	(112 & 113) WRS-6	DUPAGE	734	247
CONTRACT NO. 60R31				
ILLINOIS FED. AID PROJECT				