


COORDINATION WITH CONTRACT 60131 IS REQUIRED FOR TEMPORARY INTERCONNECT BETWEEN DIEHL ROAD AND I-88 SOUTH RAMPS COMMUNICATIONS CABINET.

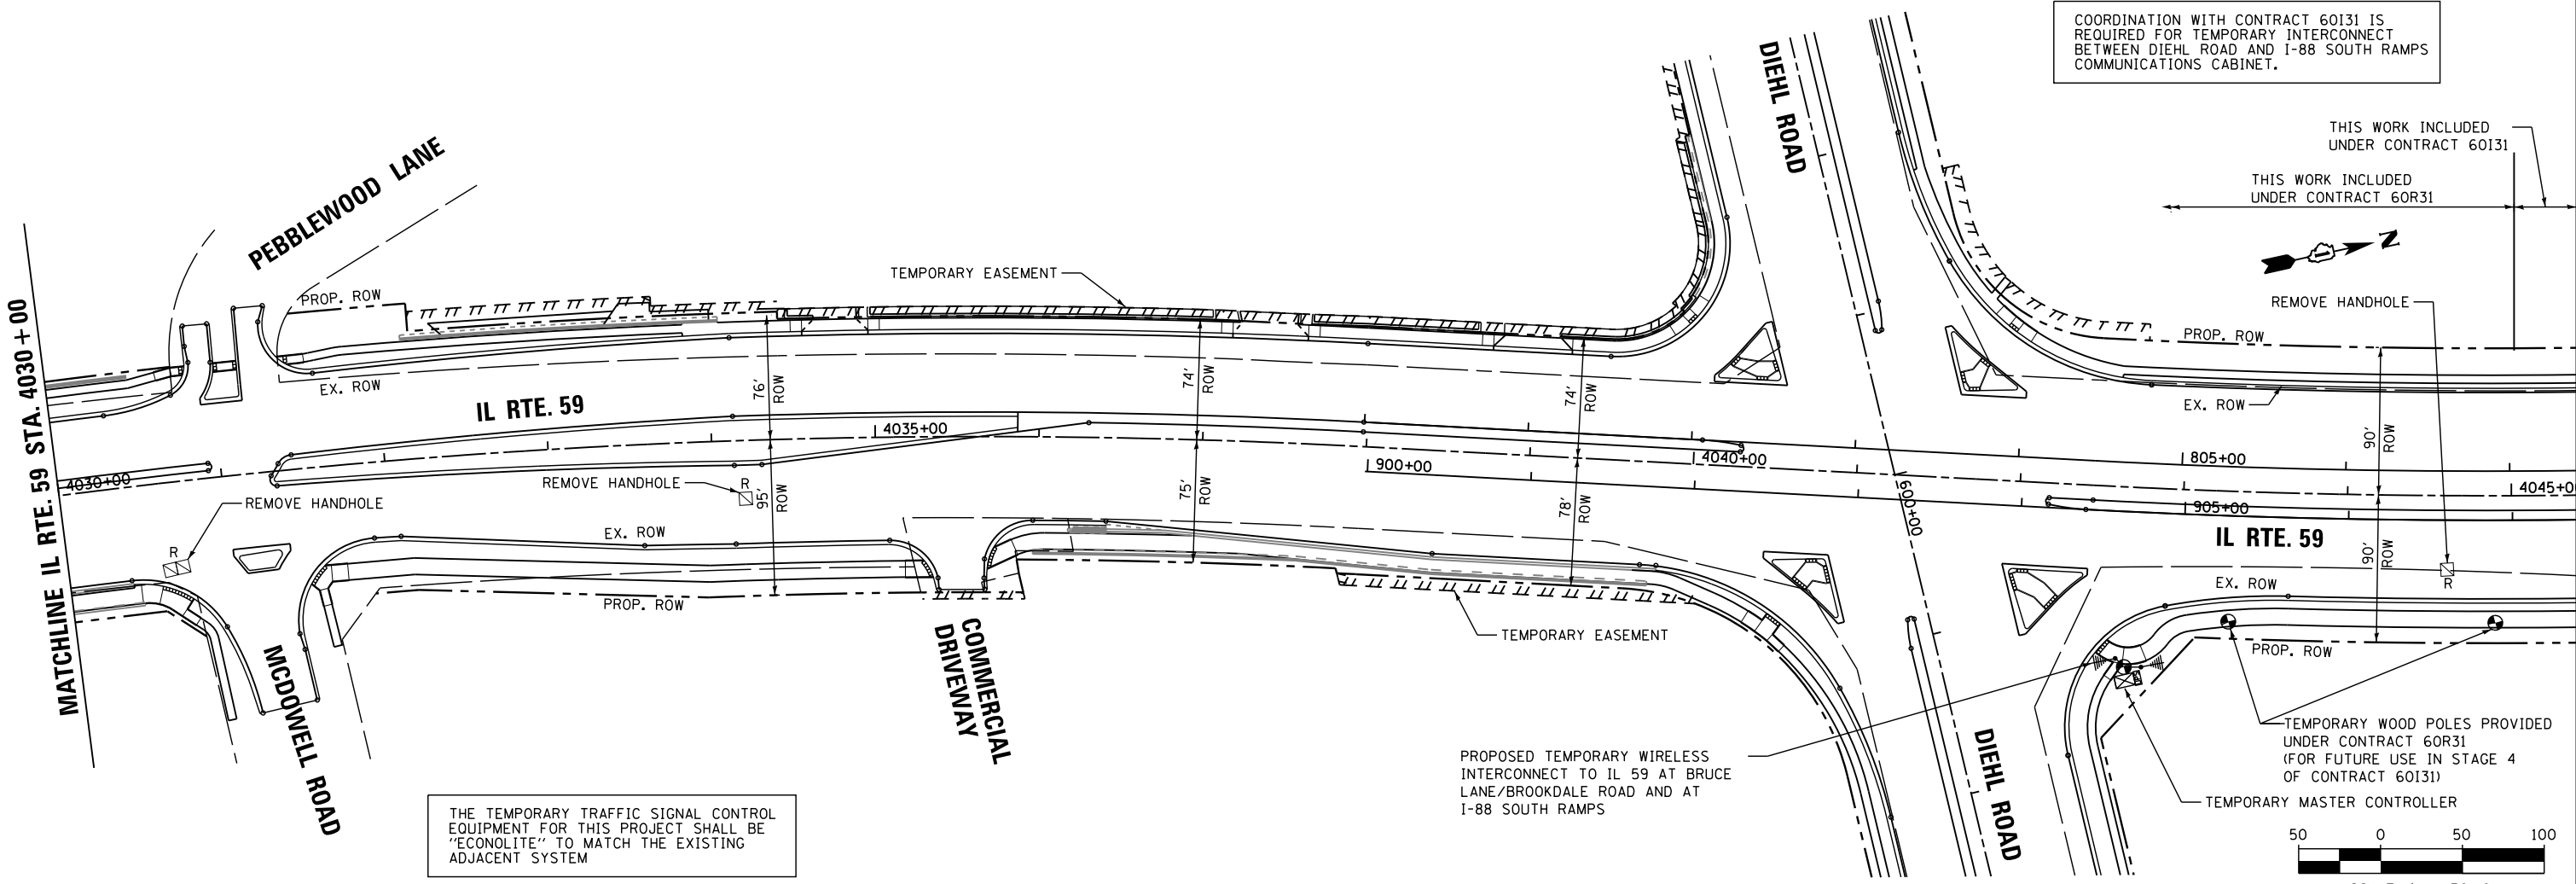

FILE NAME =	USER NAME = \$USER\$	DESIGNED - DW	REVISED -
K:\Projects\090059\Design\Sheet Files\679rwa59tempintn3n.dgn		DRAWN - JDH	REVISED -
PLOT SCALE = \$SCALE\$		CHECKED - KMM	REVISED -
PLOT DATE = 12/6/2012		DATE -	REVISED -

STATE OF ILLINOIS
 DEPARTMENT OF TRANSPORTATION

TEMPORARY WIRELESS INTERCONNECT &
 REMOVE EXISTING INTERCONNECT EQUIPMENT PLAN, IL ROUTE 59
 FROM NORTH AURORA ROAD TO FERRY ROAD
 SCALE: 1"=50' SHEET NO. 3 OF 3 SHEETS STA. 4016+00 TO STA. 4045+00

F.A. RTE.	SECTION	COUNTY	TOTAL SHEETS	SHEET NO.
338	(112 & 113) WRS-6	DUPAGE	734	409
TS-29			CONTRACT NO. 60R31	
ILLINOIS FED. AID PROJECT				