


**ELEVATION**

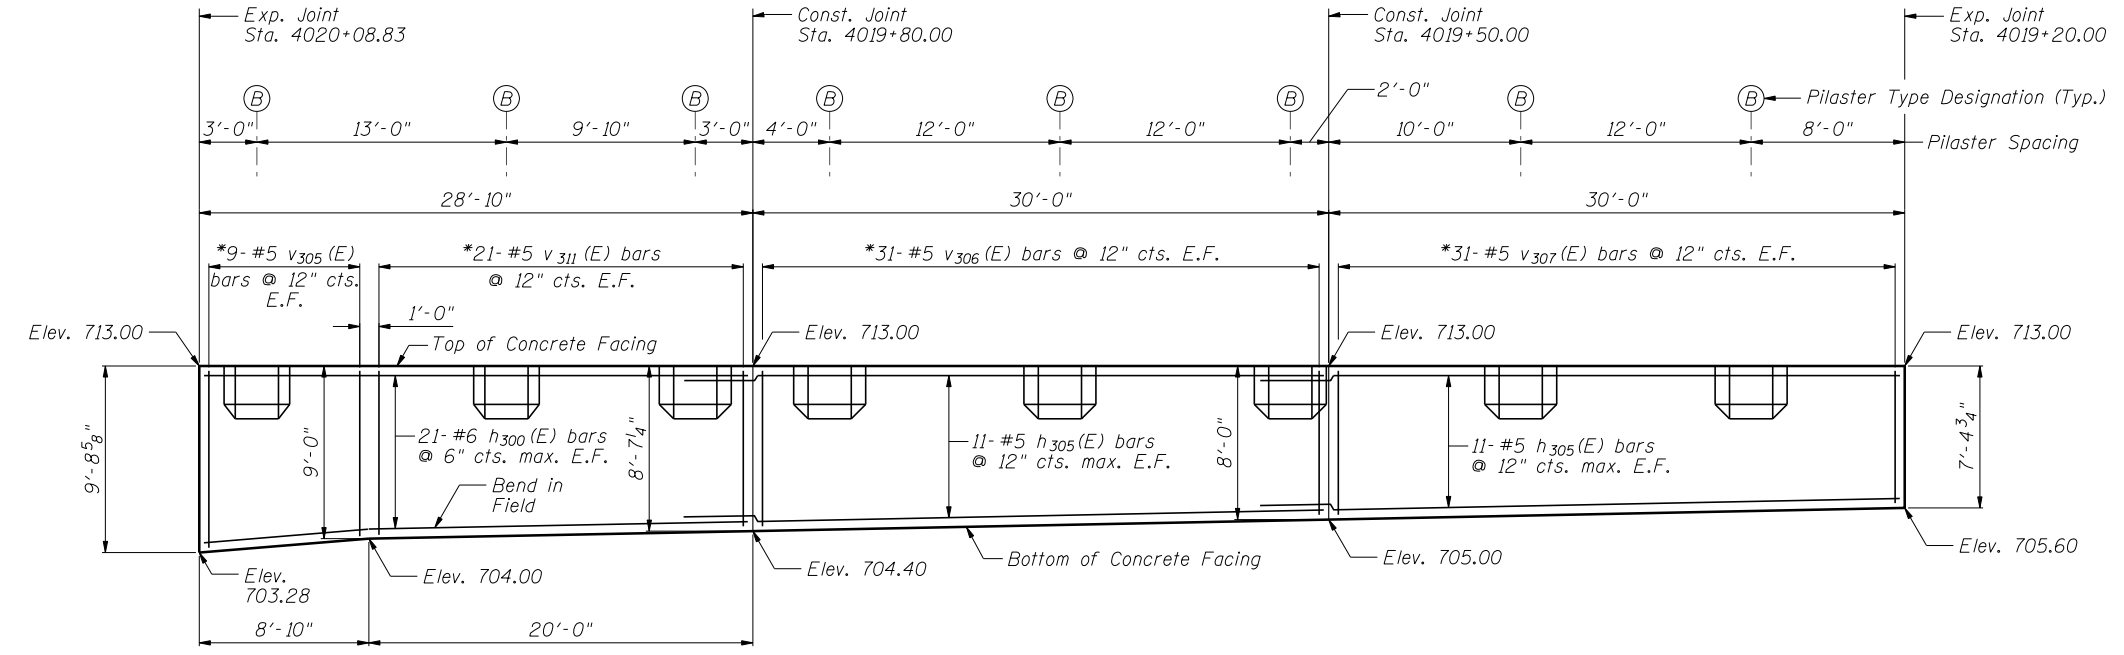

**ELEVATION**

Notes:  
 Minimum lap for #5 bar is 3'-8", minimum lap for #6 bar is 4'-5".  
 Space reinforcement in wall to miss shear studs.  
 \* signifies cut bar. Order per length on Bill of Material. Cut as shown in Cutting Diagram and use half of bars in each face.  
 See Sheet SC-7 for Concrete Facing Details and Bill of Material.  
 For pilaster reinforcement and details, see Sheet SC-8.

FILE NAME = ...60R31-W051-006-ConcreteFacing.dgn



DESIGNED - JLA	REVISED -
CHECKED - LAS	REVISED -
DRAWN - SAW	REVISED -
CHECKED - JLA	REVISED -
SCALE - NONE	
DATE - 12/14/2012	

**STATE OF ILLINOIS  
 DEPARTMENT OF TRANSPORTATION**

**CONCRETE FACING 1  
 STA. 4018 + 30.06 TO STA. 4020 + 80.00 S.N. 022-W051**

SHEET NO. SC-6 OF SC-12 SHEETS

F.A.P. RTE.	SECTION	COUNTY	TOTAL SHEETS	SHEET NO.
338	(112 & 113) WRS-6	DUPAGE	734	514
CONTRACT NO. 60R31				
ILLINOIS FED. AID PROJECT				