


**ELEVATION**

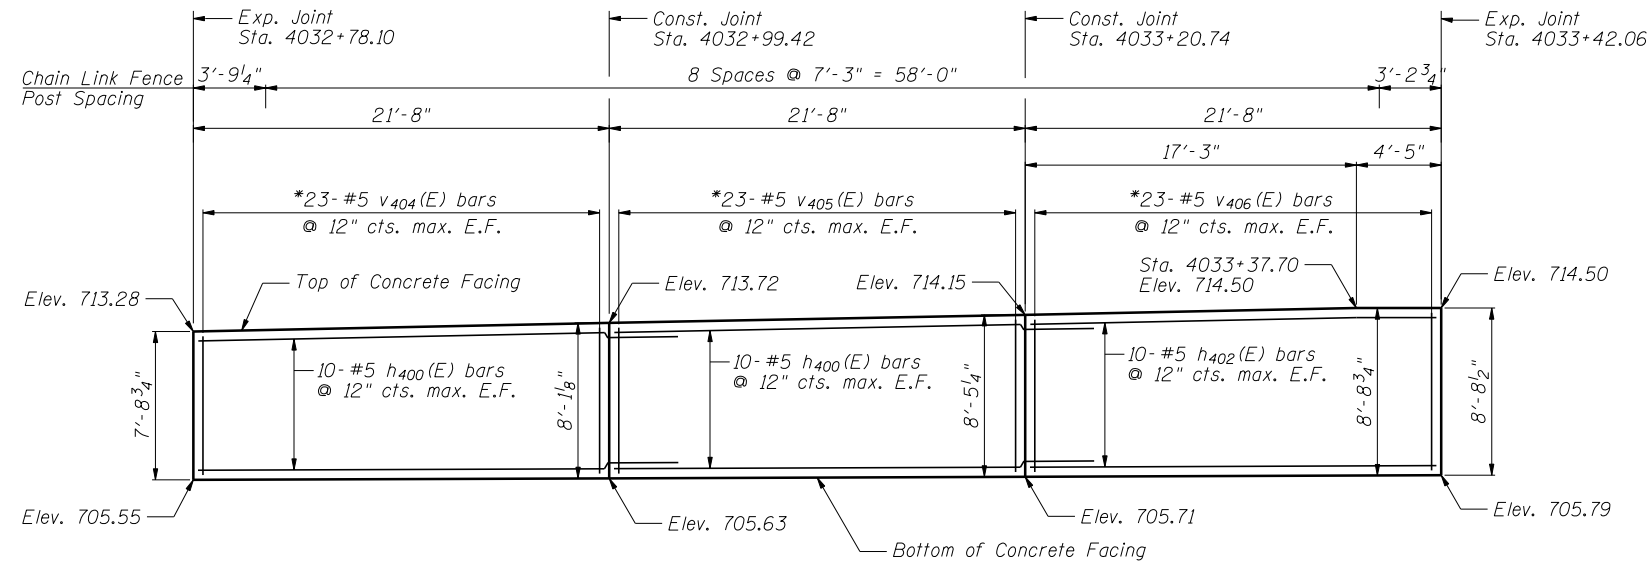

**ELEVATION**

**Notes:**

Minimum lap for #5 bar is 3'-8".

Space reinforcement in wall to miss shear studs.

\* signifies cut bar. Order per length on Bill of Material. Cut as shown in Cutting Diagram and use half of bars in each face.

See Sheet SD-6 for Concrete Facing Details and Bill of Material.

Horizontal dimensions measured along front face of wall.

FILE NAME = ...60R31-W053-005-ConcreteFacing.dgn



Zroka Engineering, P.C.  
4216 North Hermitage  
Chicago, IL 60613

DESIGNED - LAS	REVISED -
CHECKED - DAZ	REVISED -
DRAWN - SAW	REVISED -
CHECKED - LAS	REVISED -
SCALE - NONE	
DATE - 12/14/2012	

**STATE OF ILLINOIS  
DEPARTMENT OF TRANSPORTATION**

**CONCRETE FACING 1  
STA. 4032+14.15 TO STA. 4034+06.00 SN 022-W053**

SHEET NO. SD-5 OF SD-10 SHEETS

F.A.P. RTE.	SECTION	COUNTY	TOTAL SHEETS	SHEET NO.
338	(112 & 113) WRS-6	DUPAGE	734	525
CONTRACT NO. 60R31				

ILLINOIS FED. AID PROJECT