


**DEVELOPED ELEVATION**  
Horizontal dimensions measured along front face of wall

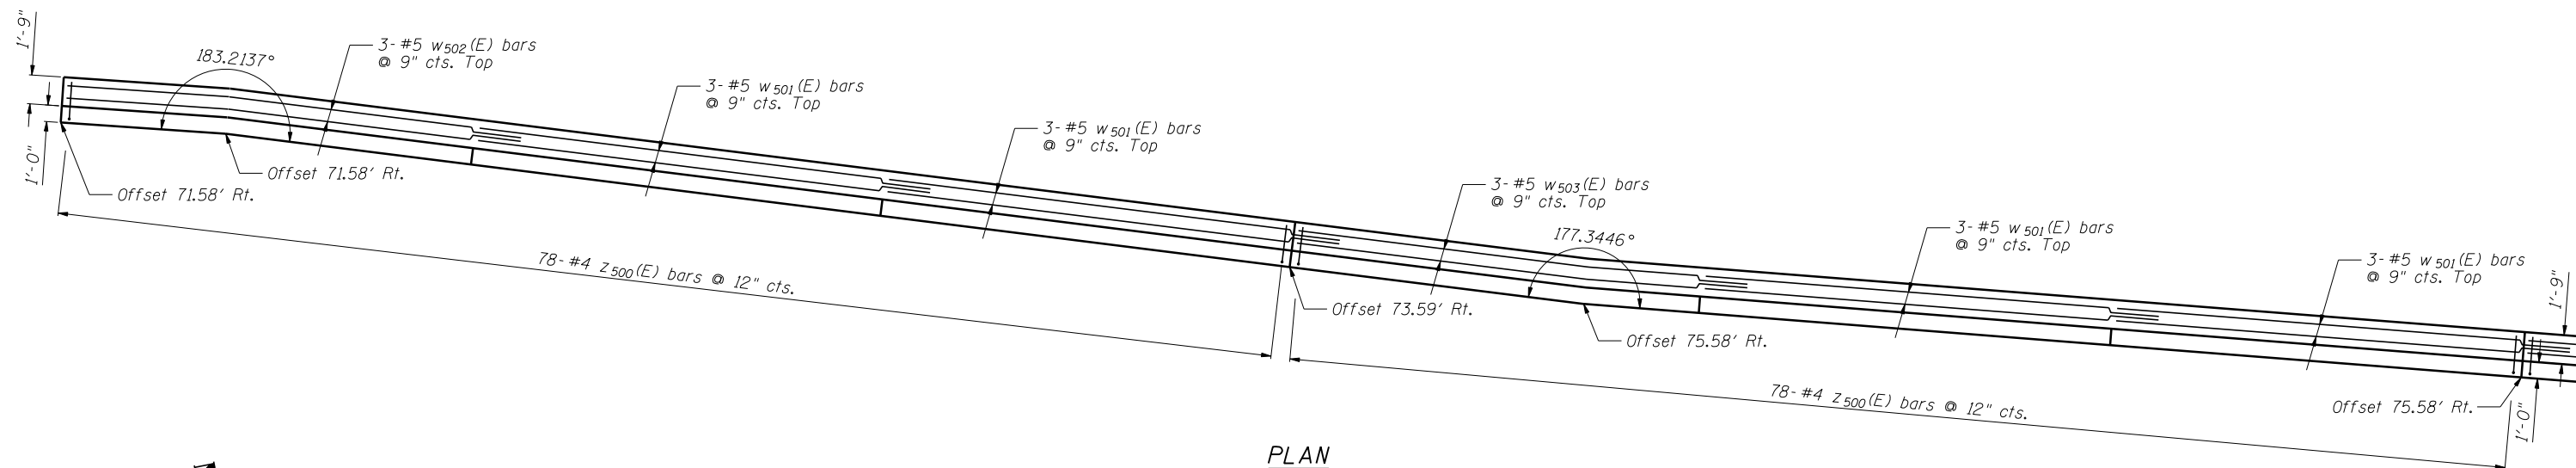

**PLAN**

Notes:

Minimum lap for #4 bar is 2'-11", #5 bar is 3'-8".

Bars indicated thus: 3x2-#5 etc. indicates 3 lines of bars with 2 lengths per line.

See Sheet SE-6 for Section A-A, Details and Bill of Material.



DESIGNED - LAS	REVISED -
CHECKED - DAZ	REVISED -
DRAWN - SAW	REVISED -
CHECKED - LAS	REVISED -

STATE OF ILLINOIS  
DEPARTMENT OF TRANSPORTATION

WALL PLAN AND ELEVATION 2  
STA. 4035 + 96.64 TO STA. 4039 + 75.26 SN 022-W054

F.A.P. RTE.	SECTION	COUNTY	TOTAL SHEETS	SHEET NO.
338	(112 & 113) WRS-6	DUPAGE	734	534
CONTRACT NO. 60R31				

SHEET NO. SE-4 OF SE-8 SHEETS

ILLINOIS FED. AID PROJECT

FILE NAME = ...60R31-W054-W054-WallPlanElev2.dgn